


Do not scale from this drawing
 The contractor is to check all dimensions on site and report any discrepancies to the architect
 All rights described in chapter IV of the copyright, designs and patents act 1988 have been generally asserted

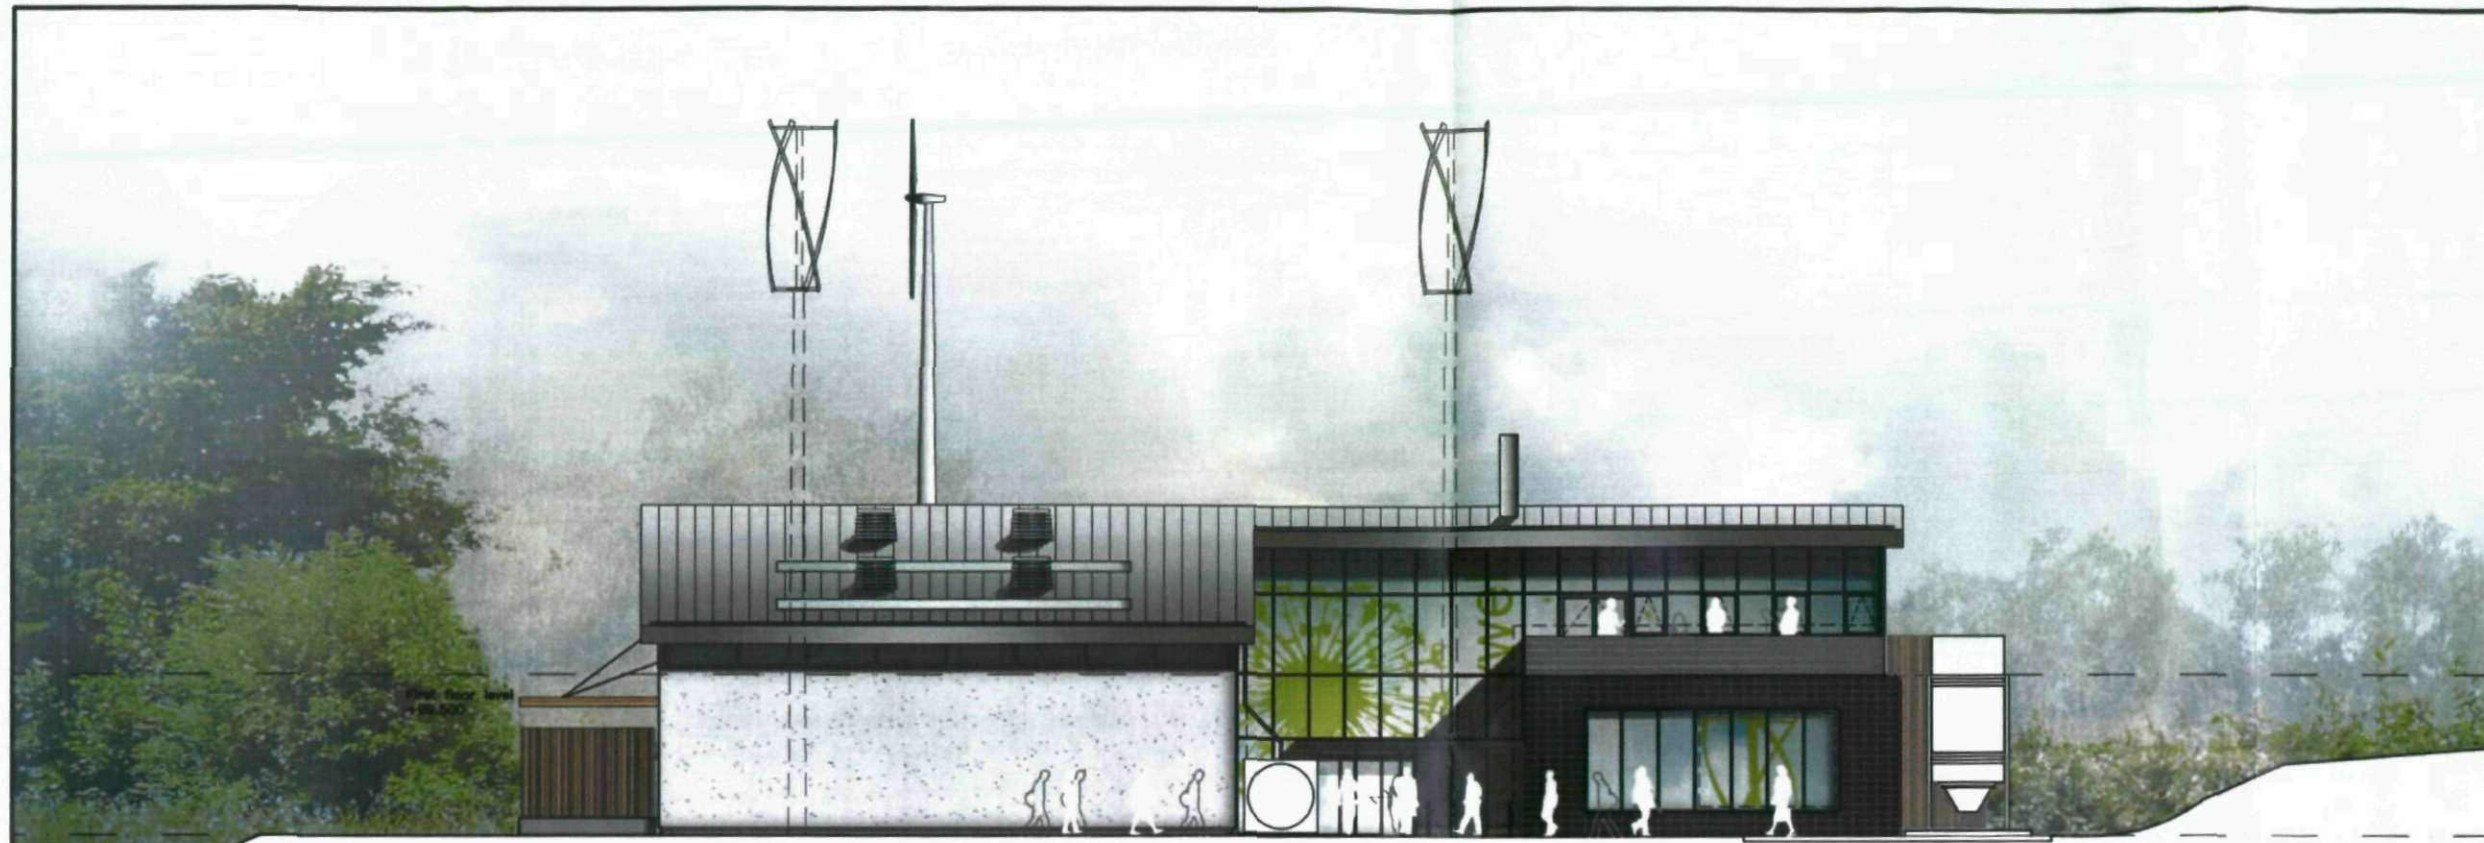

Ground floor level
 +95.000
 North West Elevation



Ground floor level
 +95.000
 South East Elevation

P1 08.02.10 Drawn: CLH Check: PP
 Planning submission

The Hacienda
 21 Abson Street
 Manchester M1 5DA
 Telephone +44(0)1612065770
 Facsimile +44(0)1612369796
 Website www.jeffersonsheard.com

JS Jefferson Sheard Architects

Drawn: CLH Check: PP

Project
 Barnsley College - Honeywell House
 Centre for Sustainable Construction
 and Renewable Energies

Drawing
 General Arrangement
 Coloured Elevations

Scale 1:200@A3	Date 08.02.10
Ref. 4128	Number A_3001
	Rev. P1