


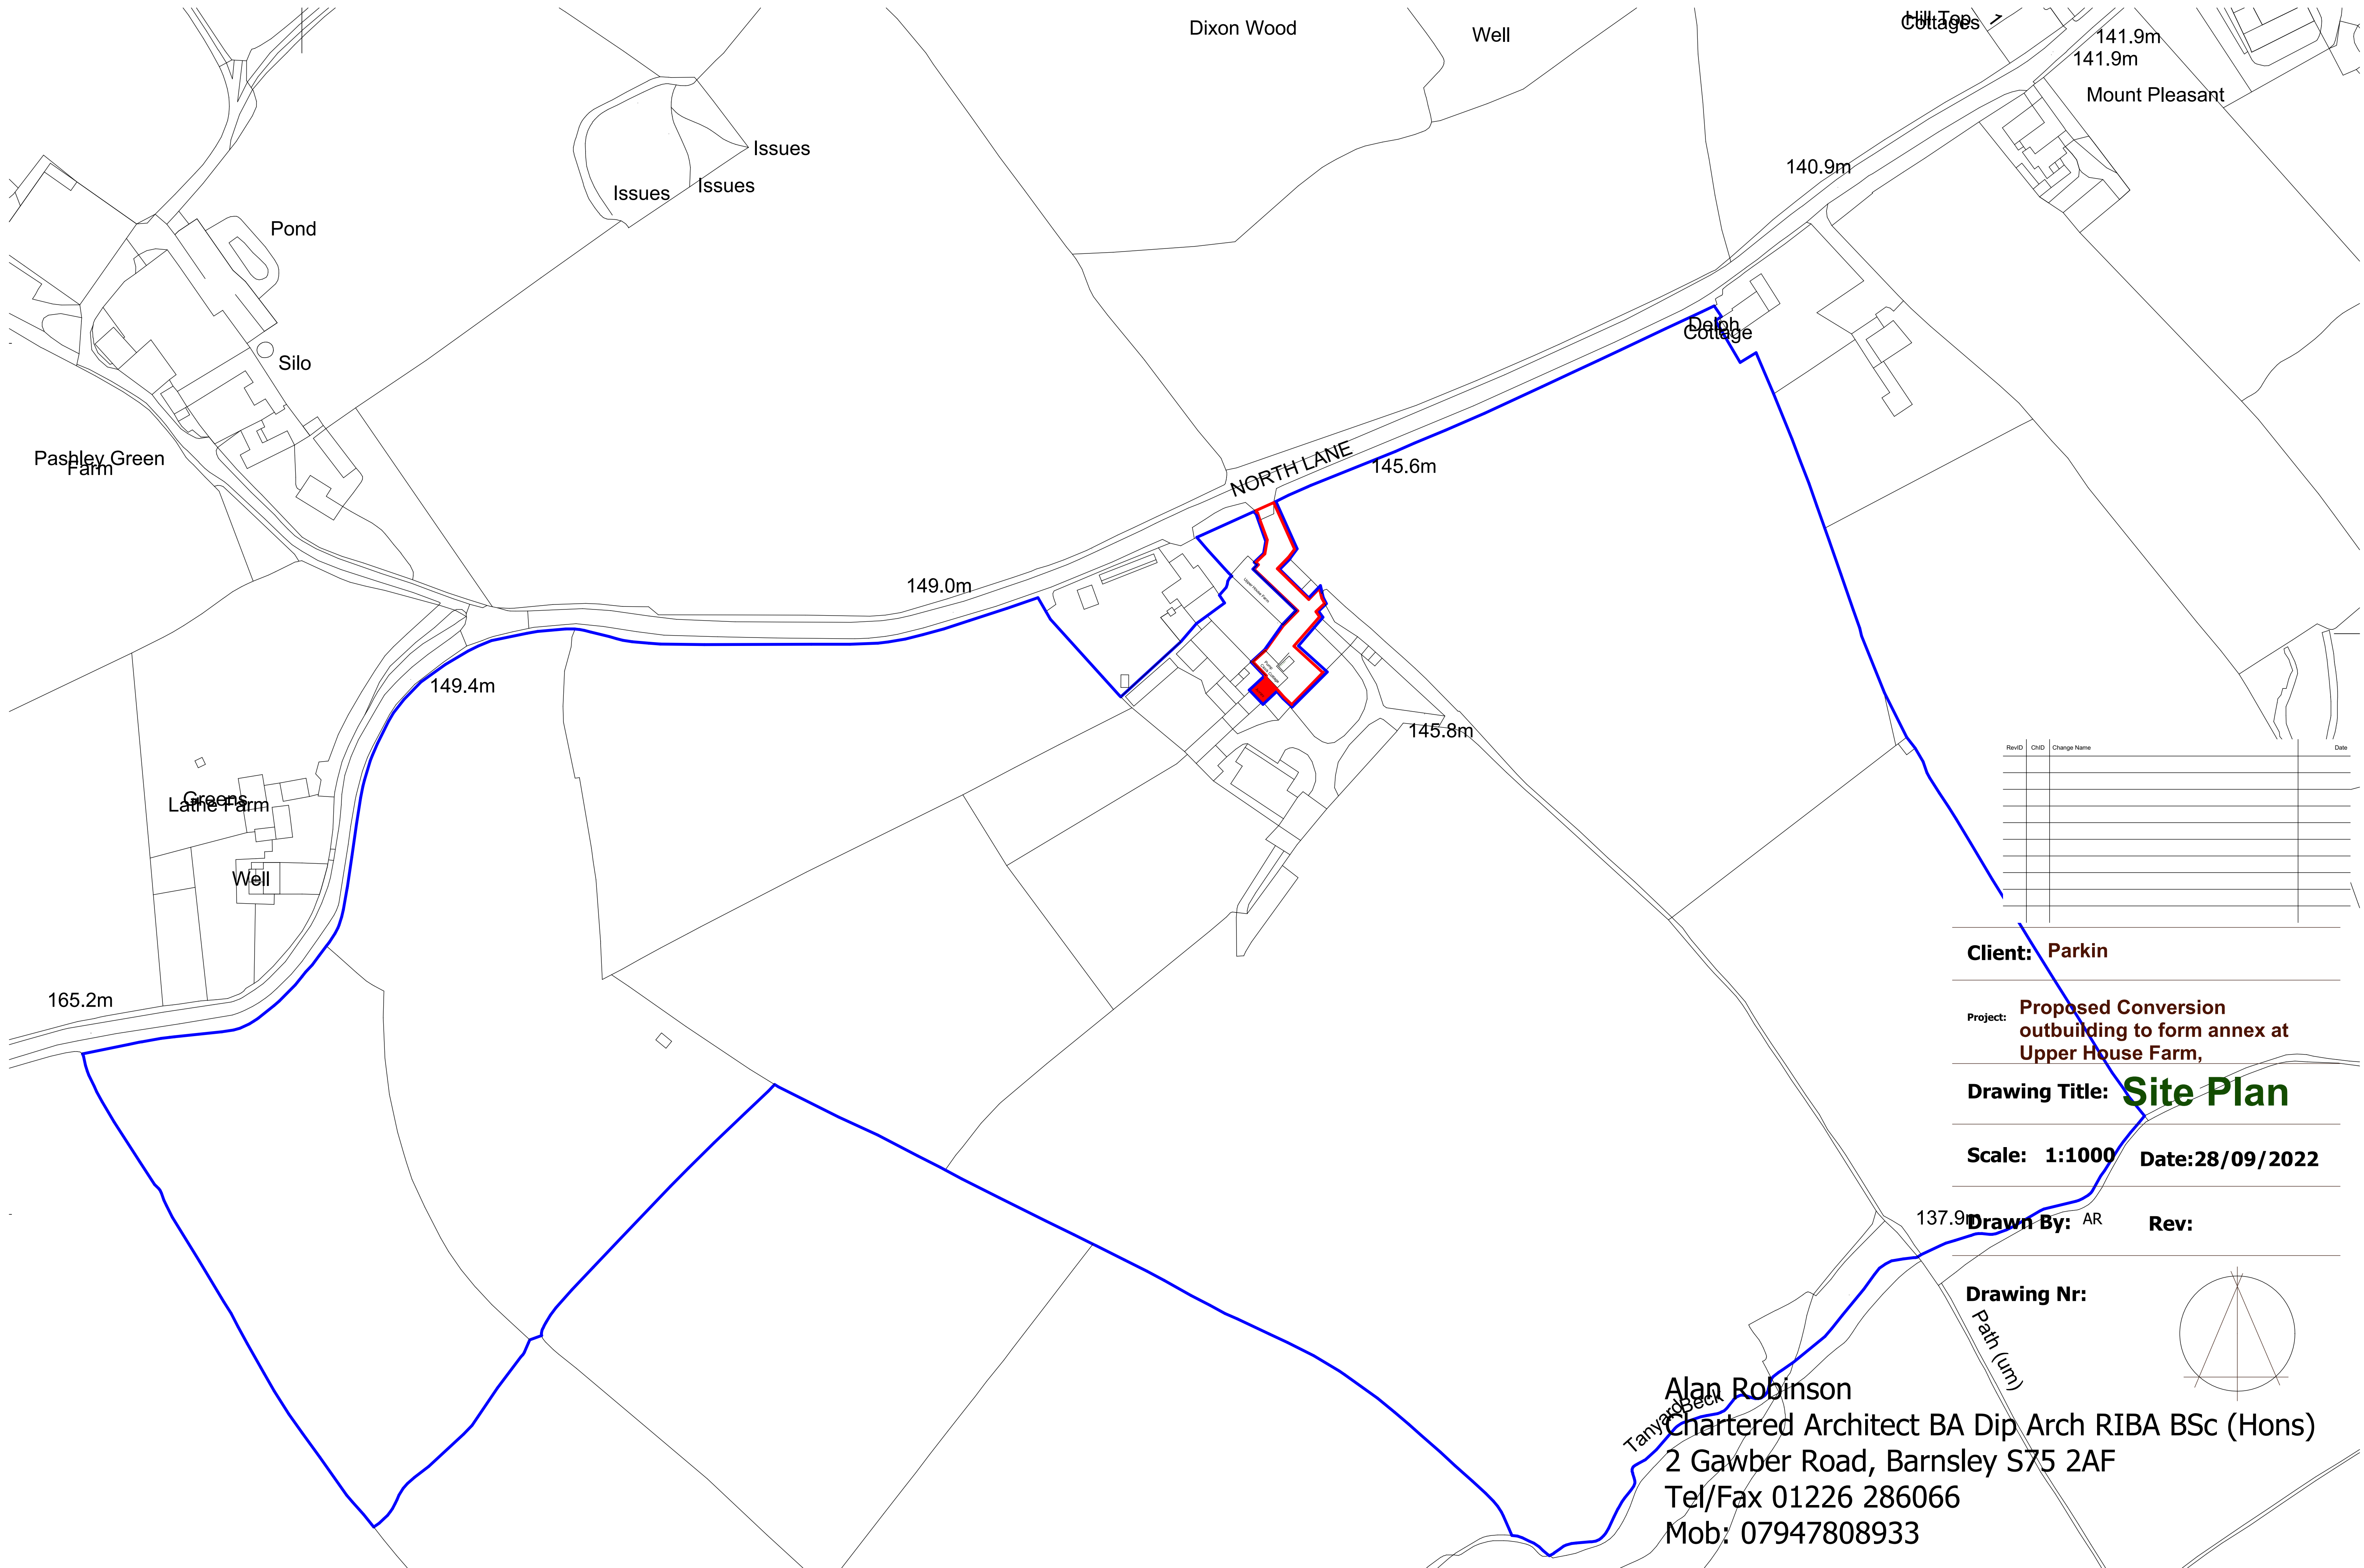

RevID	ChID	Change Name	Date

Client: Parkin

Project: Proposed Conversion
outbuilding to form annex at
Upper House Farm,

Drawing Title: Site Plan

Scale: 1:1000 **Date:** 28/09/2022

Drawn By: AR **Rev:**

Drawing Nr:

Path (um)

Alan Robinson
Chartered Architect BA Dip Arch RIBA BSc (Hons)
2 Gawber Road, Barnsley S75 2AF
Tel/Fax 01226 286066
Mob: 07947808933