




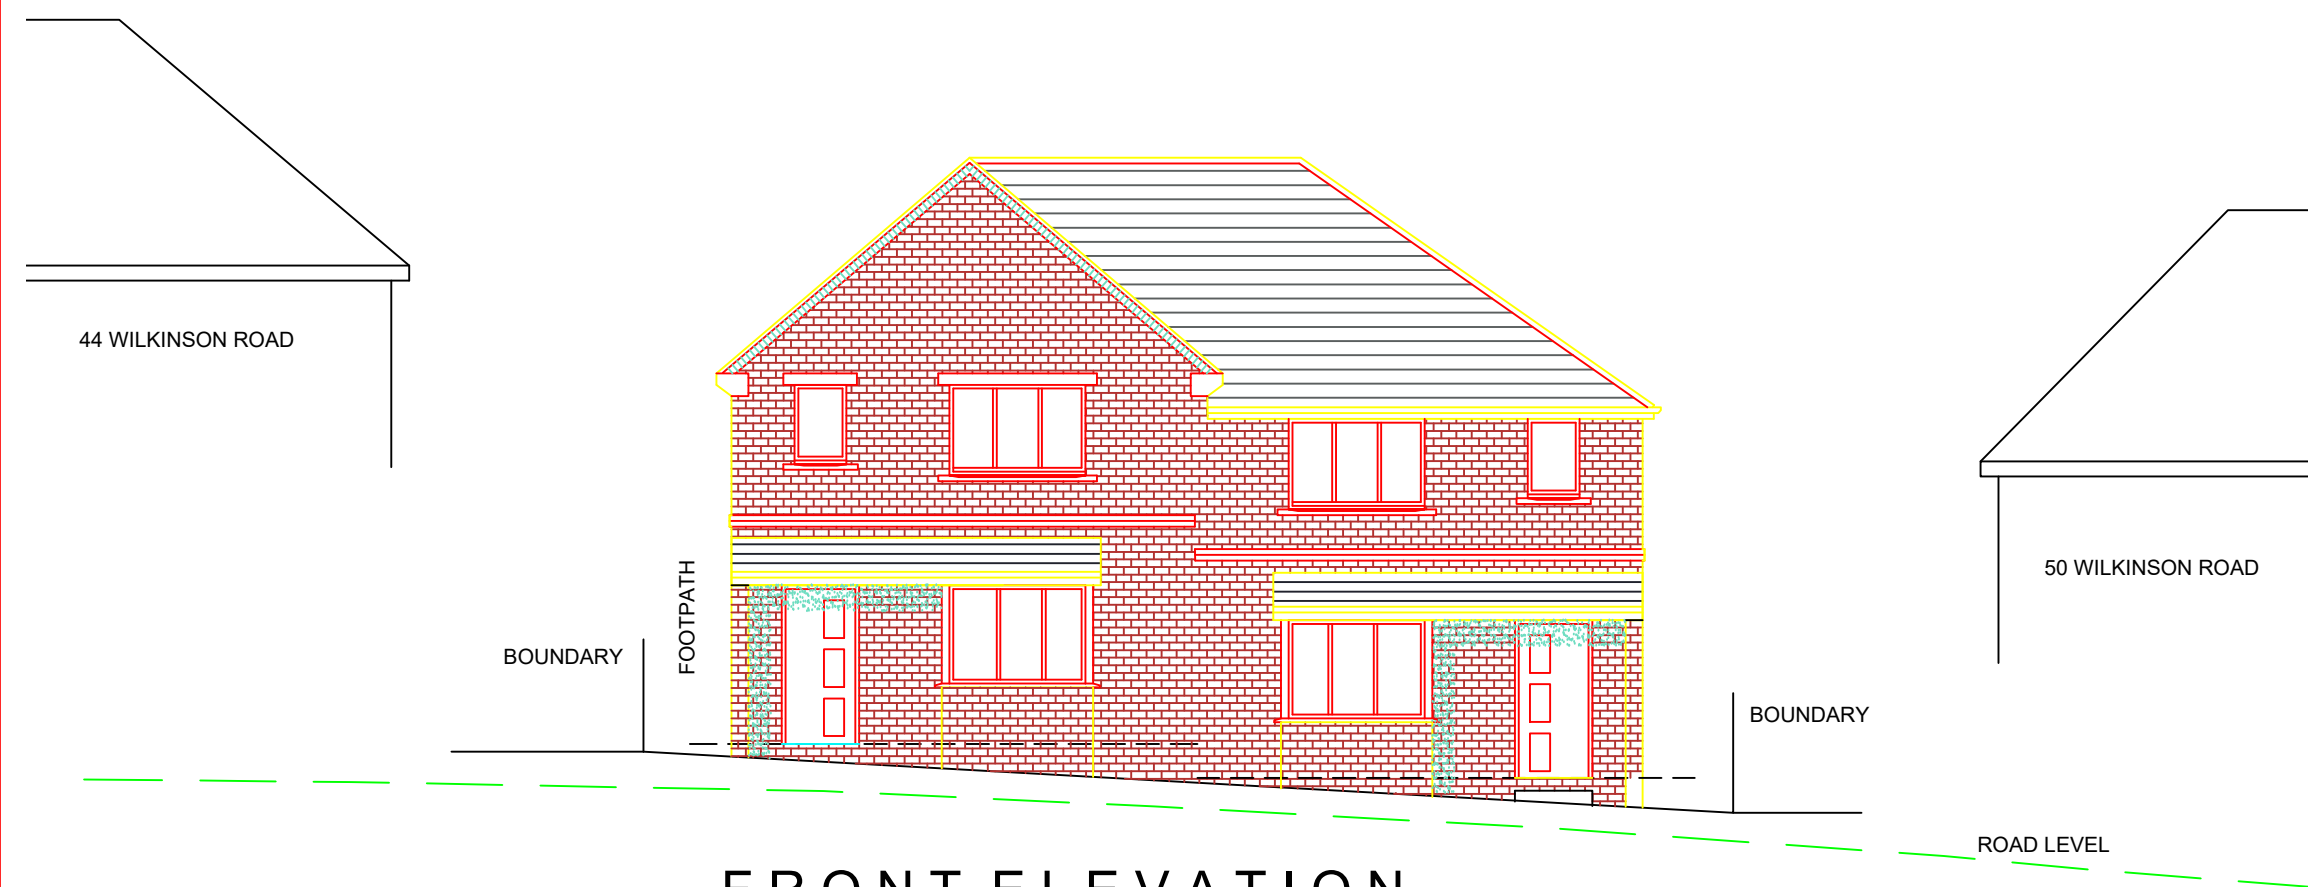

FRONT ELEVATION

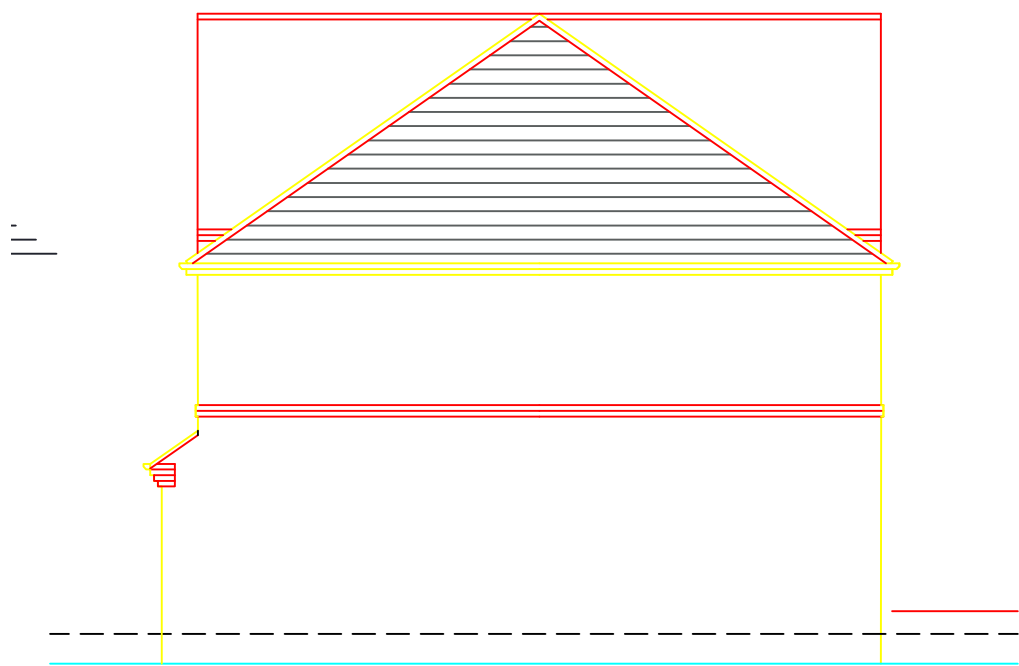


SIDE ELEVATION

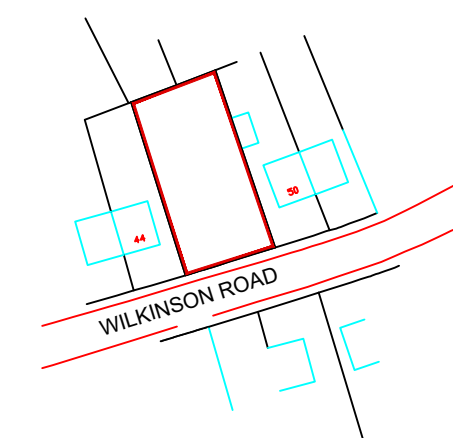

LOCATION PLAN

SCALE 1:1250

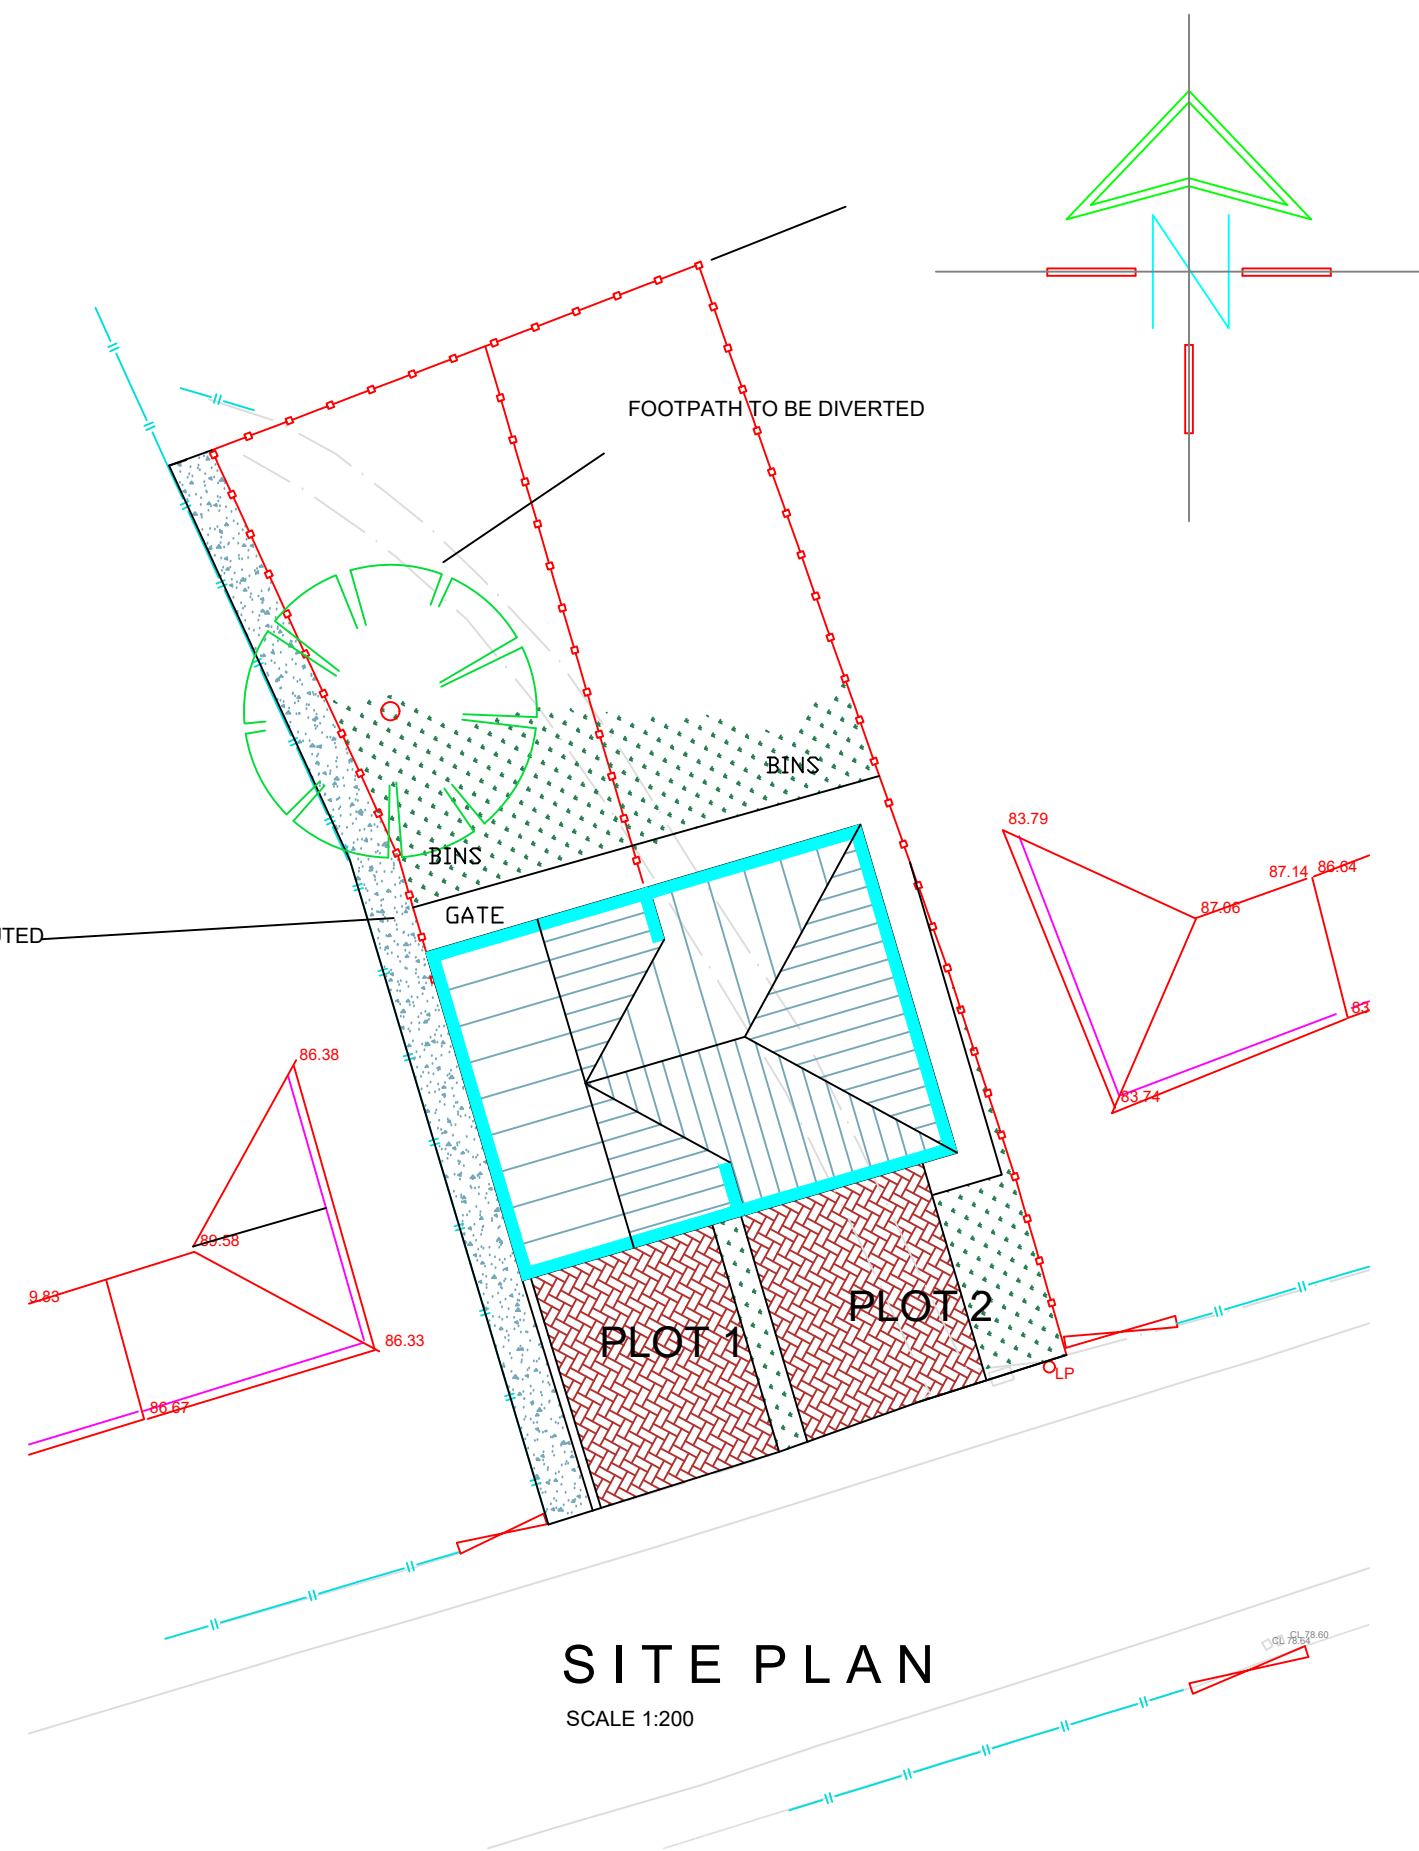


SITE PLAN


SCALE 1:200




REAR ELEVATION

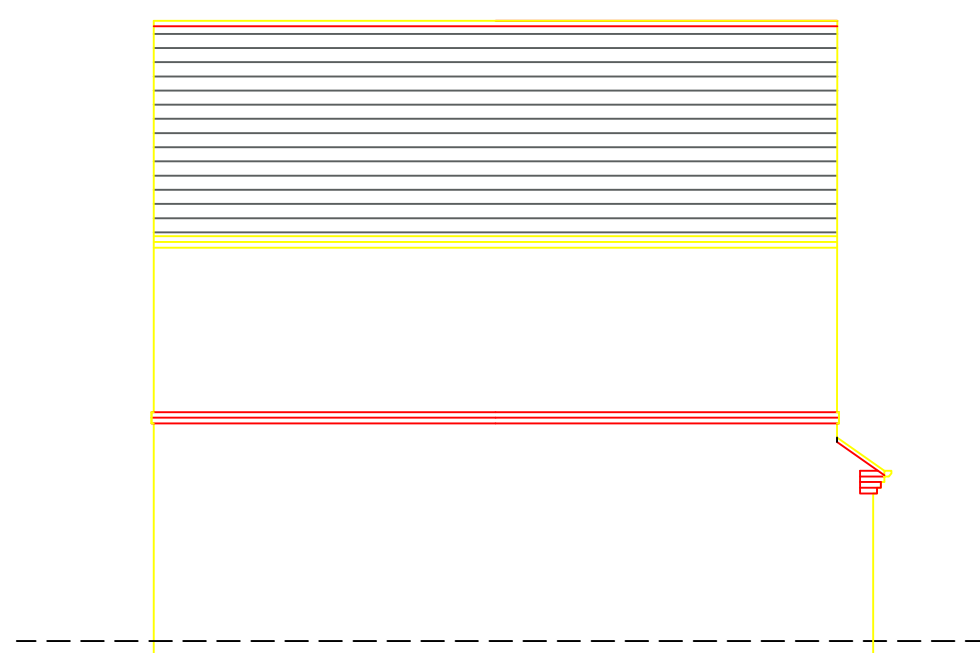

SIDE ELEVATION

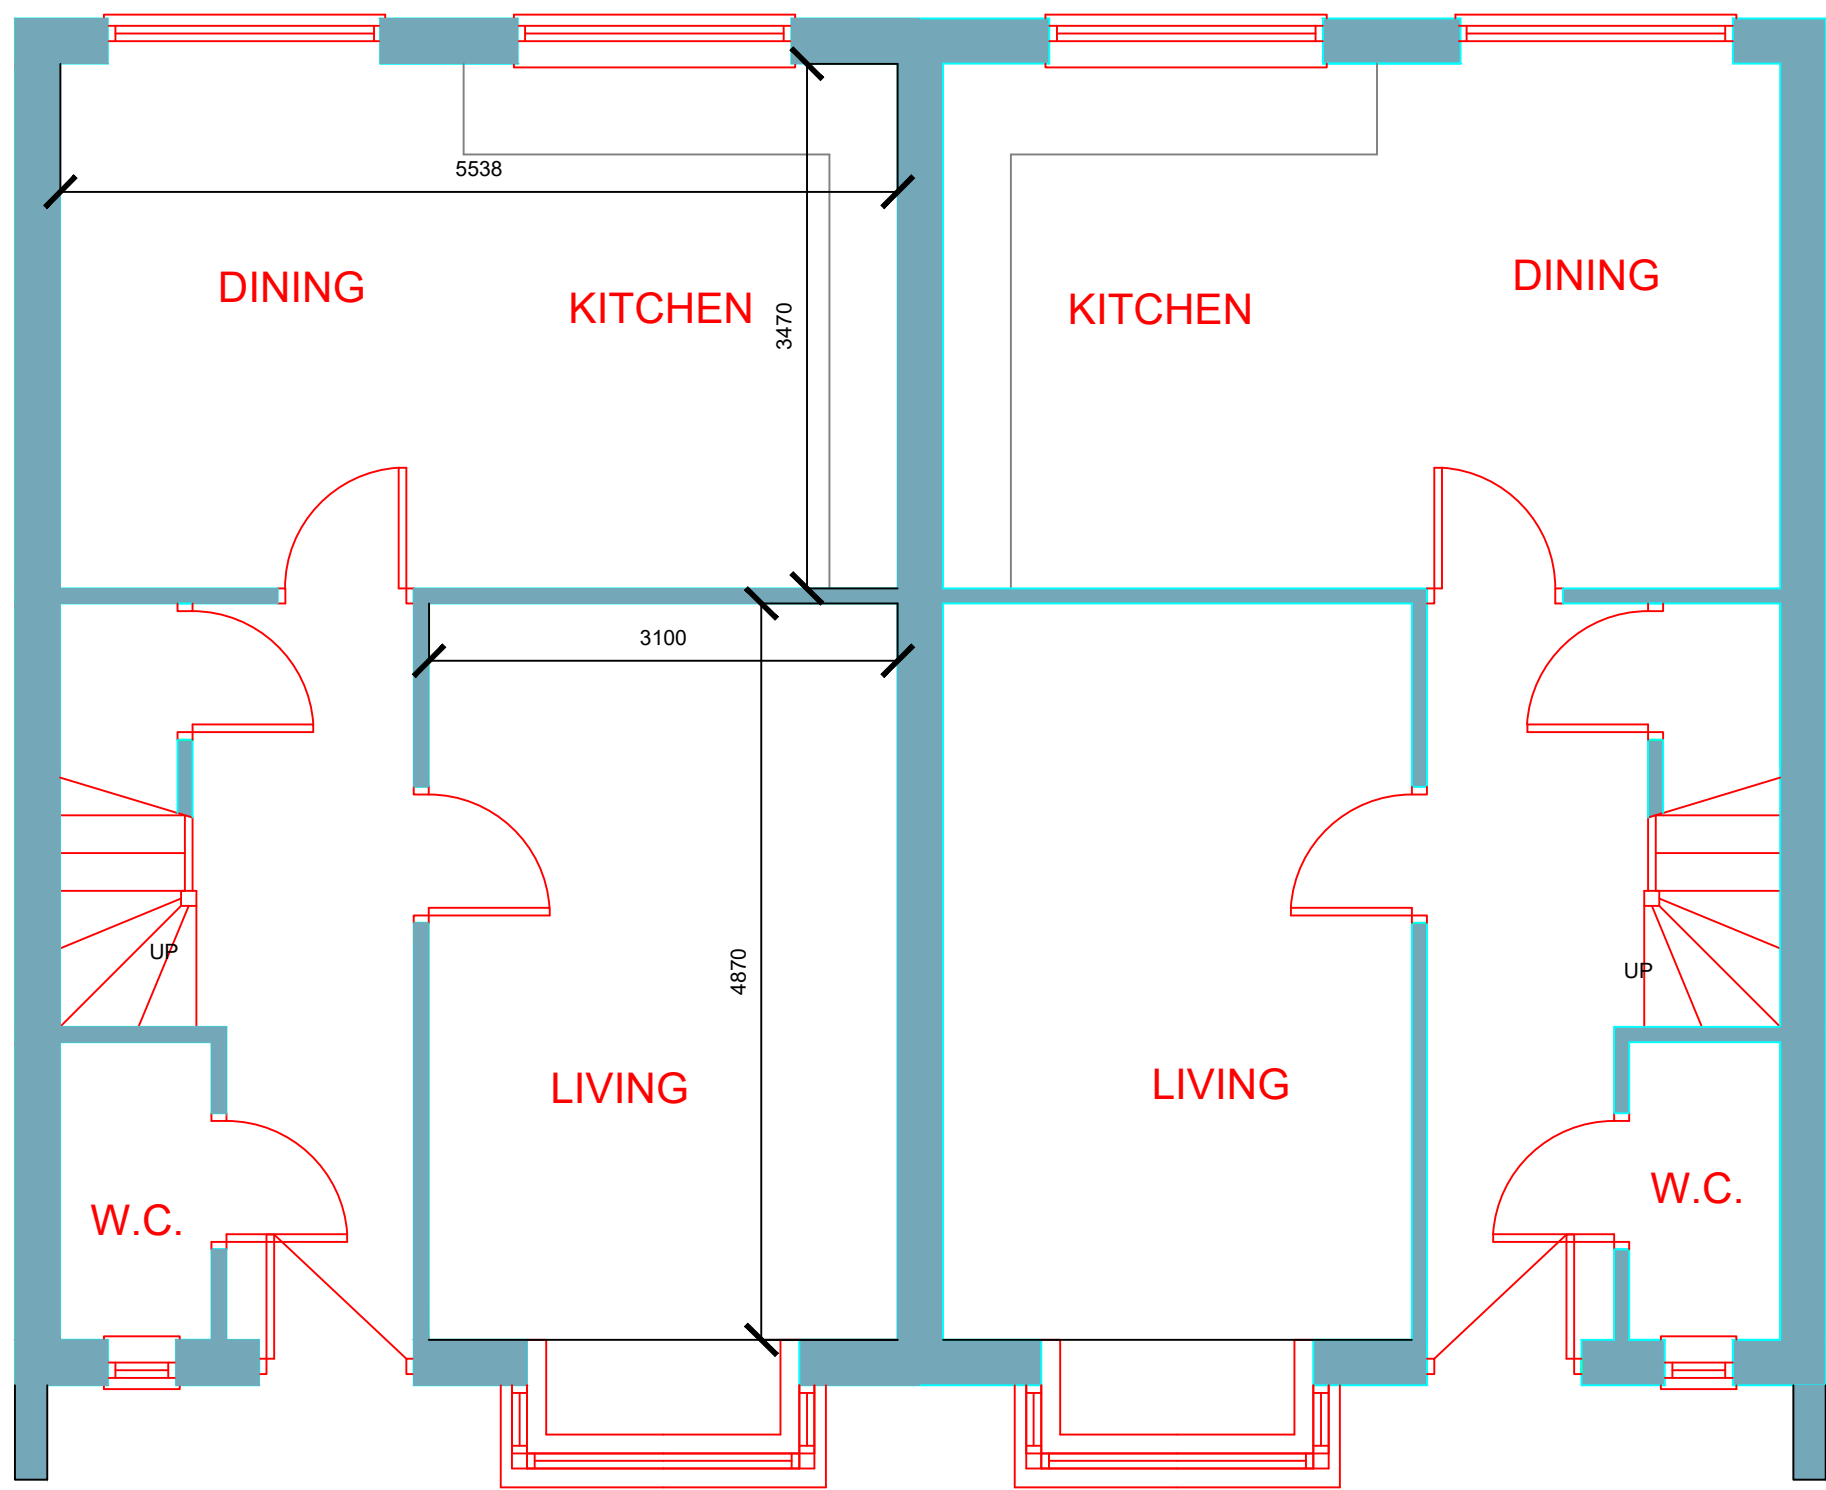

GROUND FLOOR PLAN

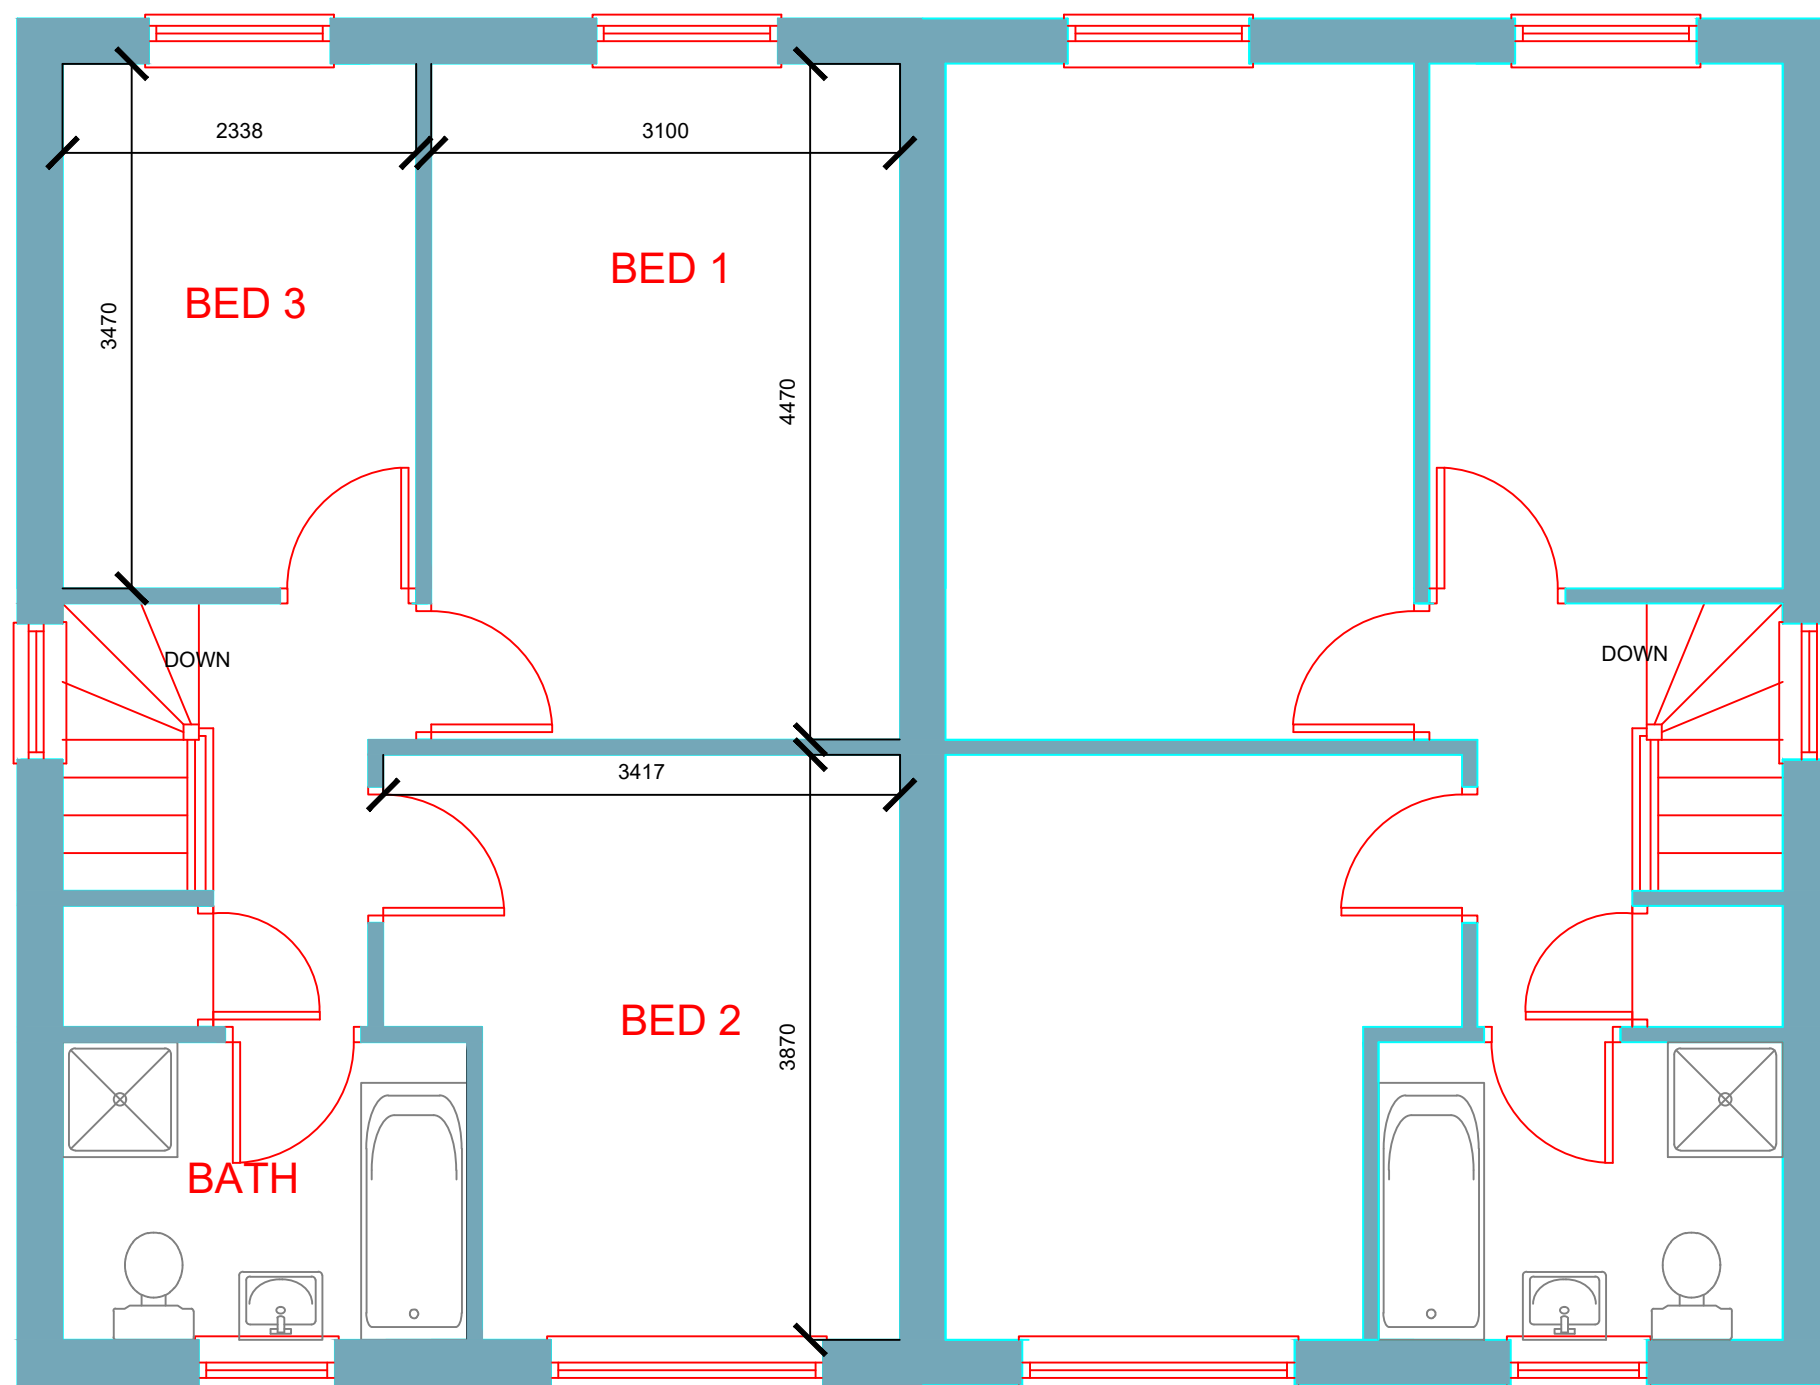

FIRST FLOOR PLAN

			OFFICE ONE, 34 VICTORIA ROAD, BARNSELEY, S70 2BU			Phone: 01226 208482		
ARCHITECTURAL SERVICES			Email: info@whiteaguspartnership.co.uk			Web: www.whiteaguspartnership.co.uk		
Project: PROPOSED RESIDENTIAL DEVELOPMENT AT WILKINSON ROAD, ELSECAR, BARNSELEY			Client: DEVELOPMENTS BY BOUTIQUE					
Drawing Title: PLANS AND ELEVATIONS			Date: JAN 2019	Scale: 1:50 & 1:100 @ A3				
Ref: 18-124			Dwg. No: 02		Rev:			
Date	Suffix	Description	Date	Suffix	Description			