

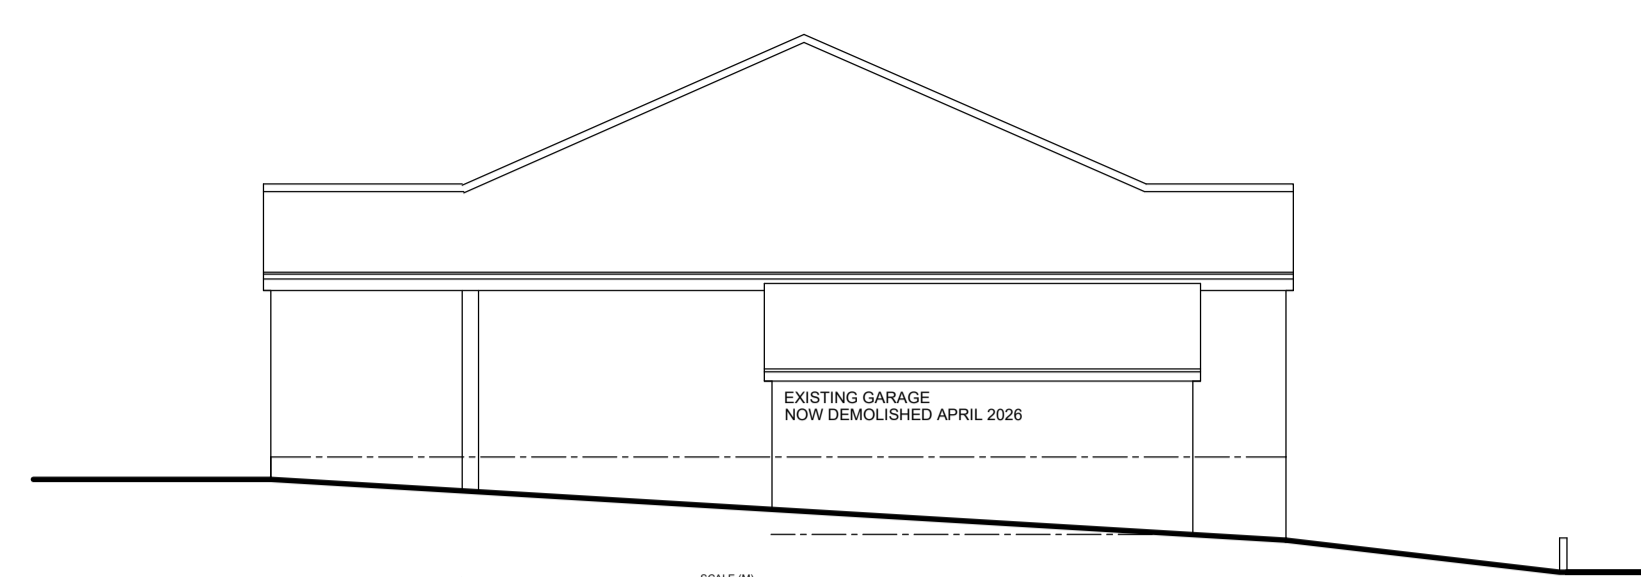


ELEVATION A SCALE 1:100

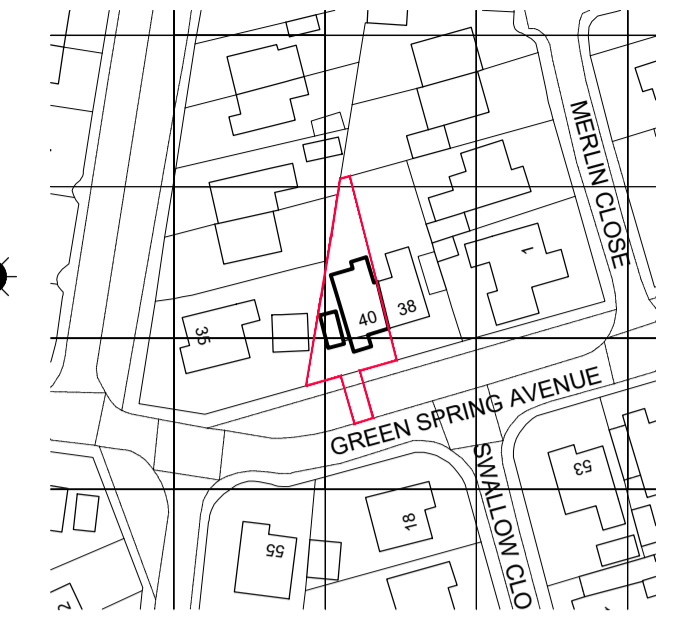

ELEVATION B SCALE 1:100

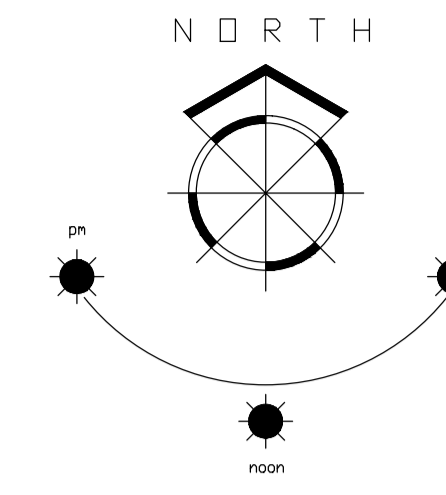


LOCATION PLAN SCALE 1:1250

1. THIS DRAWING AND THE COPYRIGHTS AND PATENTS THEREIN ARE THE PROPERTY OF NYP ARCHITECTURAL LTD REGISTERED IN ENGLAND AND WALES No. PENDING AND MAY BE USED OR REPRODUCED ONLY UNDER CONTRACT.
2. CONTRACTORS AND SUB-CONTRACTORS MUST CHECK AND AGREE ALL DIMENSIONS BEFORE PREPARING SHOP DRAWINGS OR COMMENCING WORK ON SITE
3. CONTRACTORS ARE RESPONSIBLE FOR INFORMING THE DESIGNER OF ANY DISCREPANCY DISCOVERED ON THIS DRAWING OR BETWEEN THIS DRAWING AND ANY OTHER RELATED DOCUMENT ISSUED UNDER THE STANDARD FORM OF CONTRACT IN RESPECT OF THIS WORK.
4. WRITTEN DIMENSIONS ONLY ARE TO BE USED FROM THIS DRAWING. IF IN ANY DOUBT ASK FOR CLARIFICATION.


Revisions.

Date	Suffix	Description


Notes.

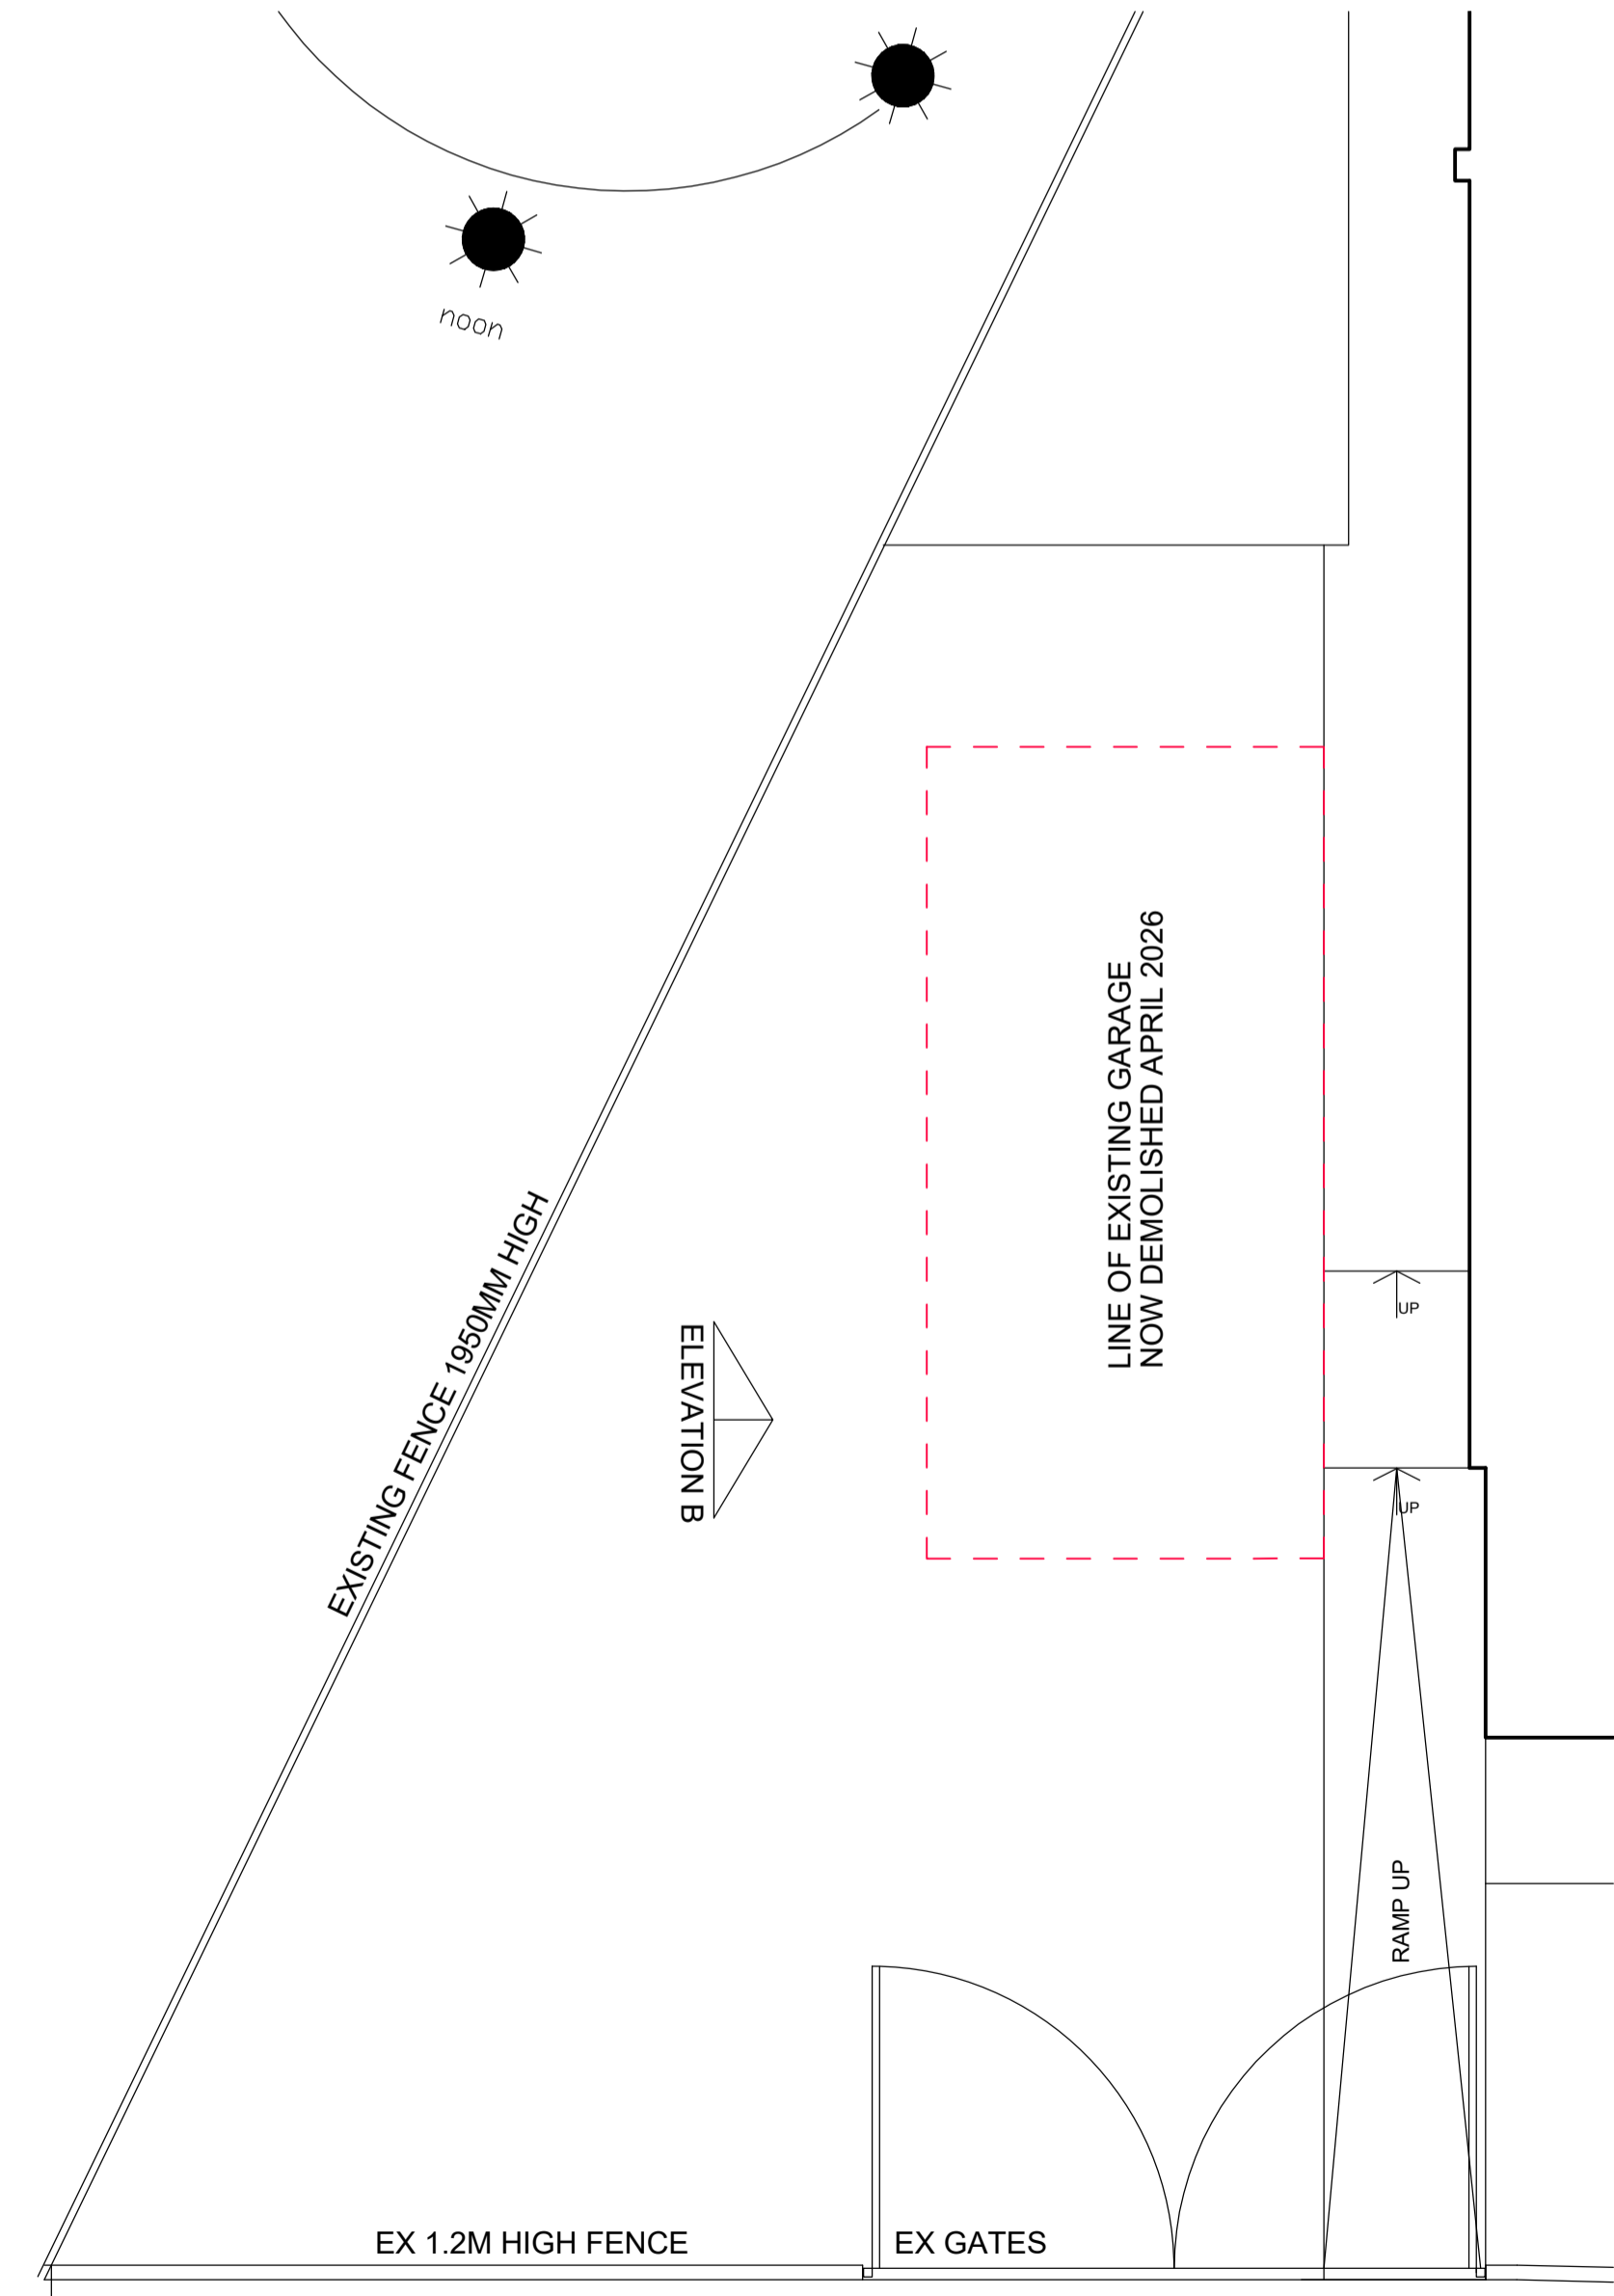


PLAN SCALE 1:50

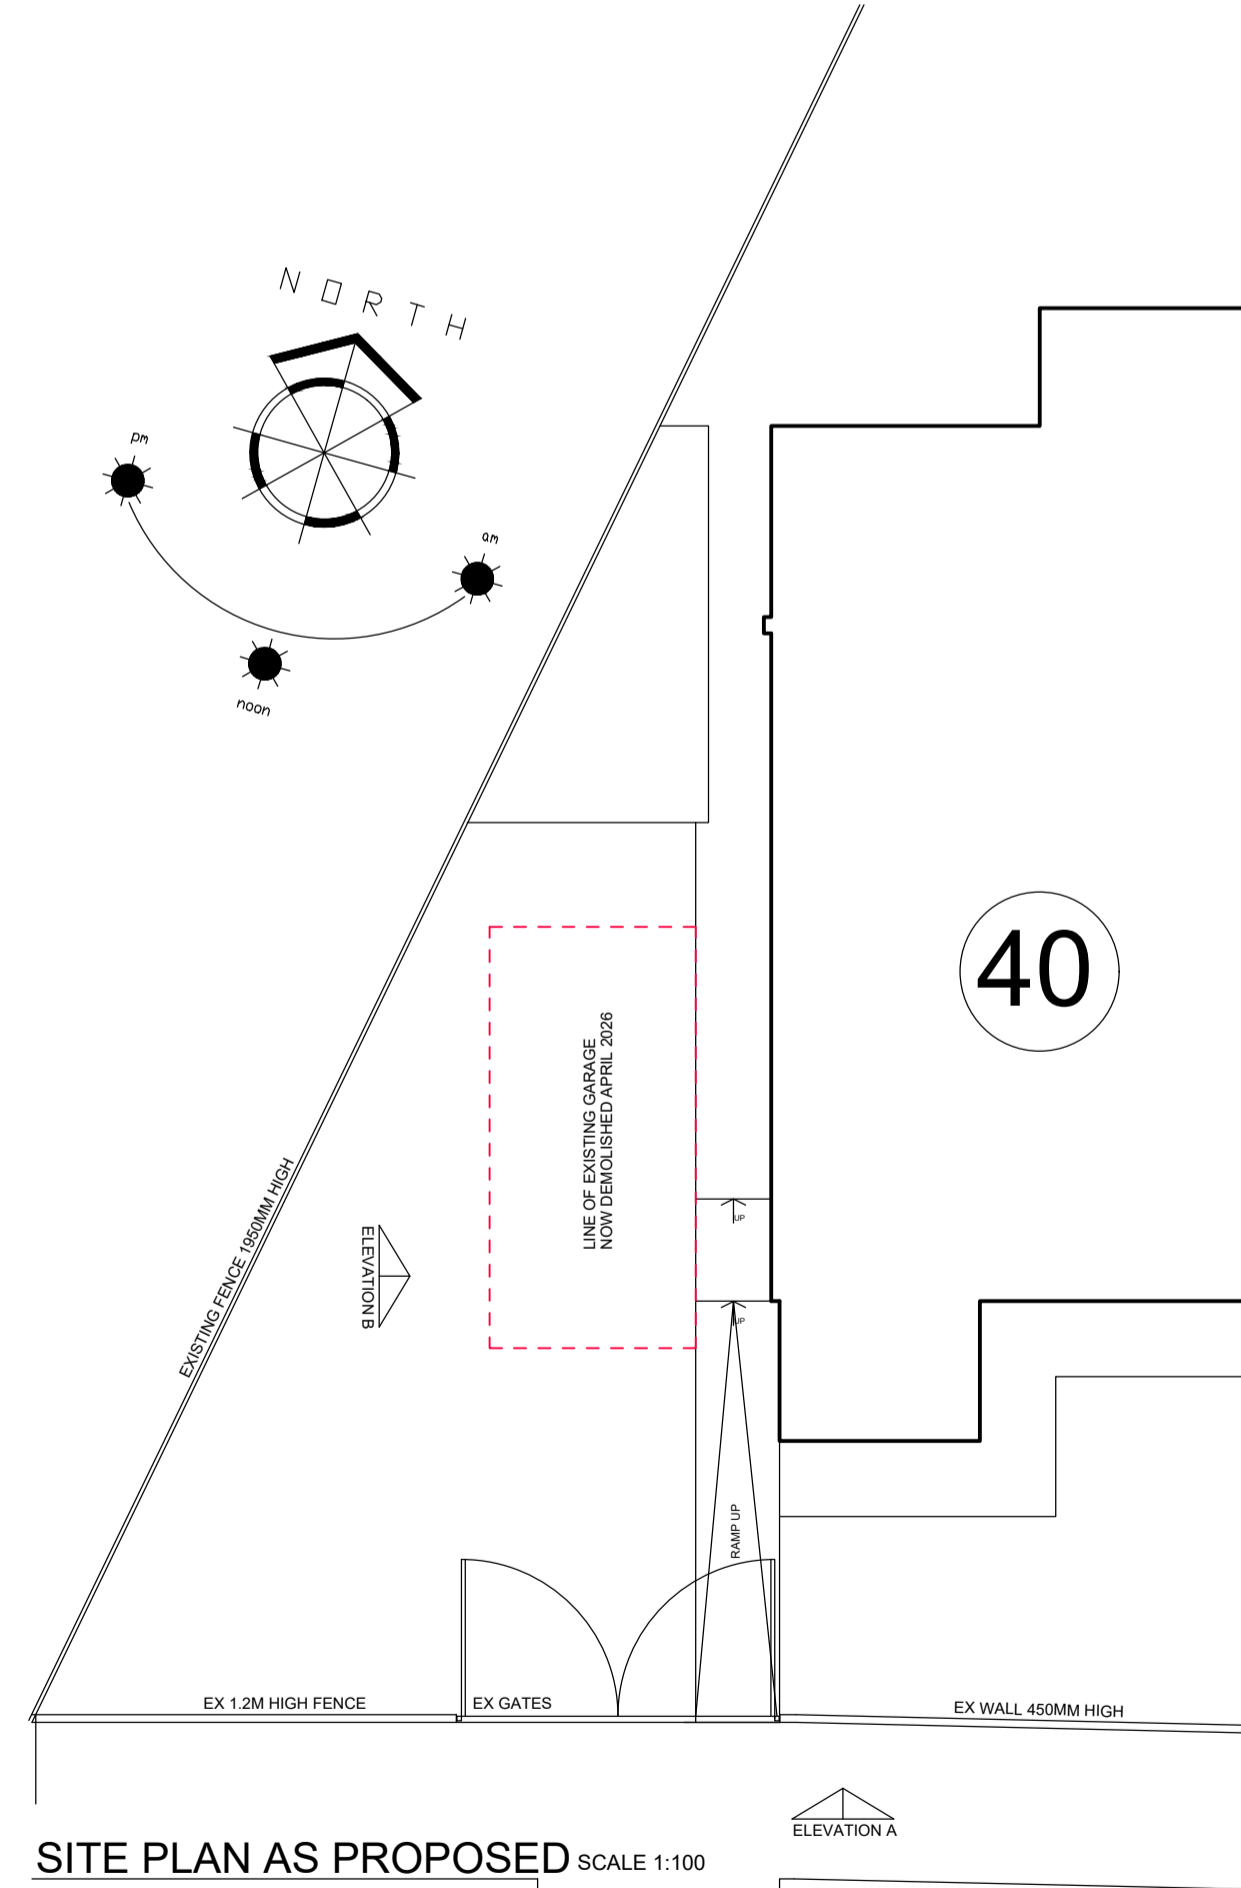

SITE PLAN AS PROPOSED SCALE 1:100

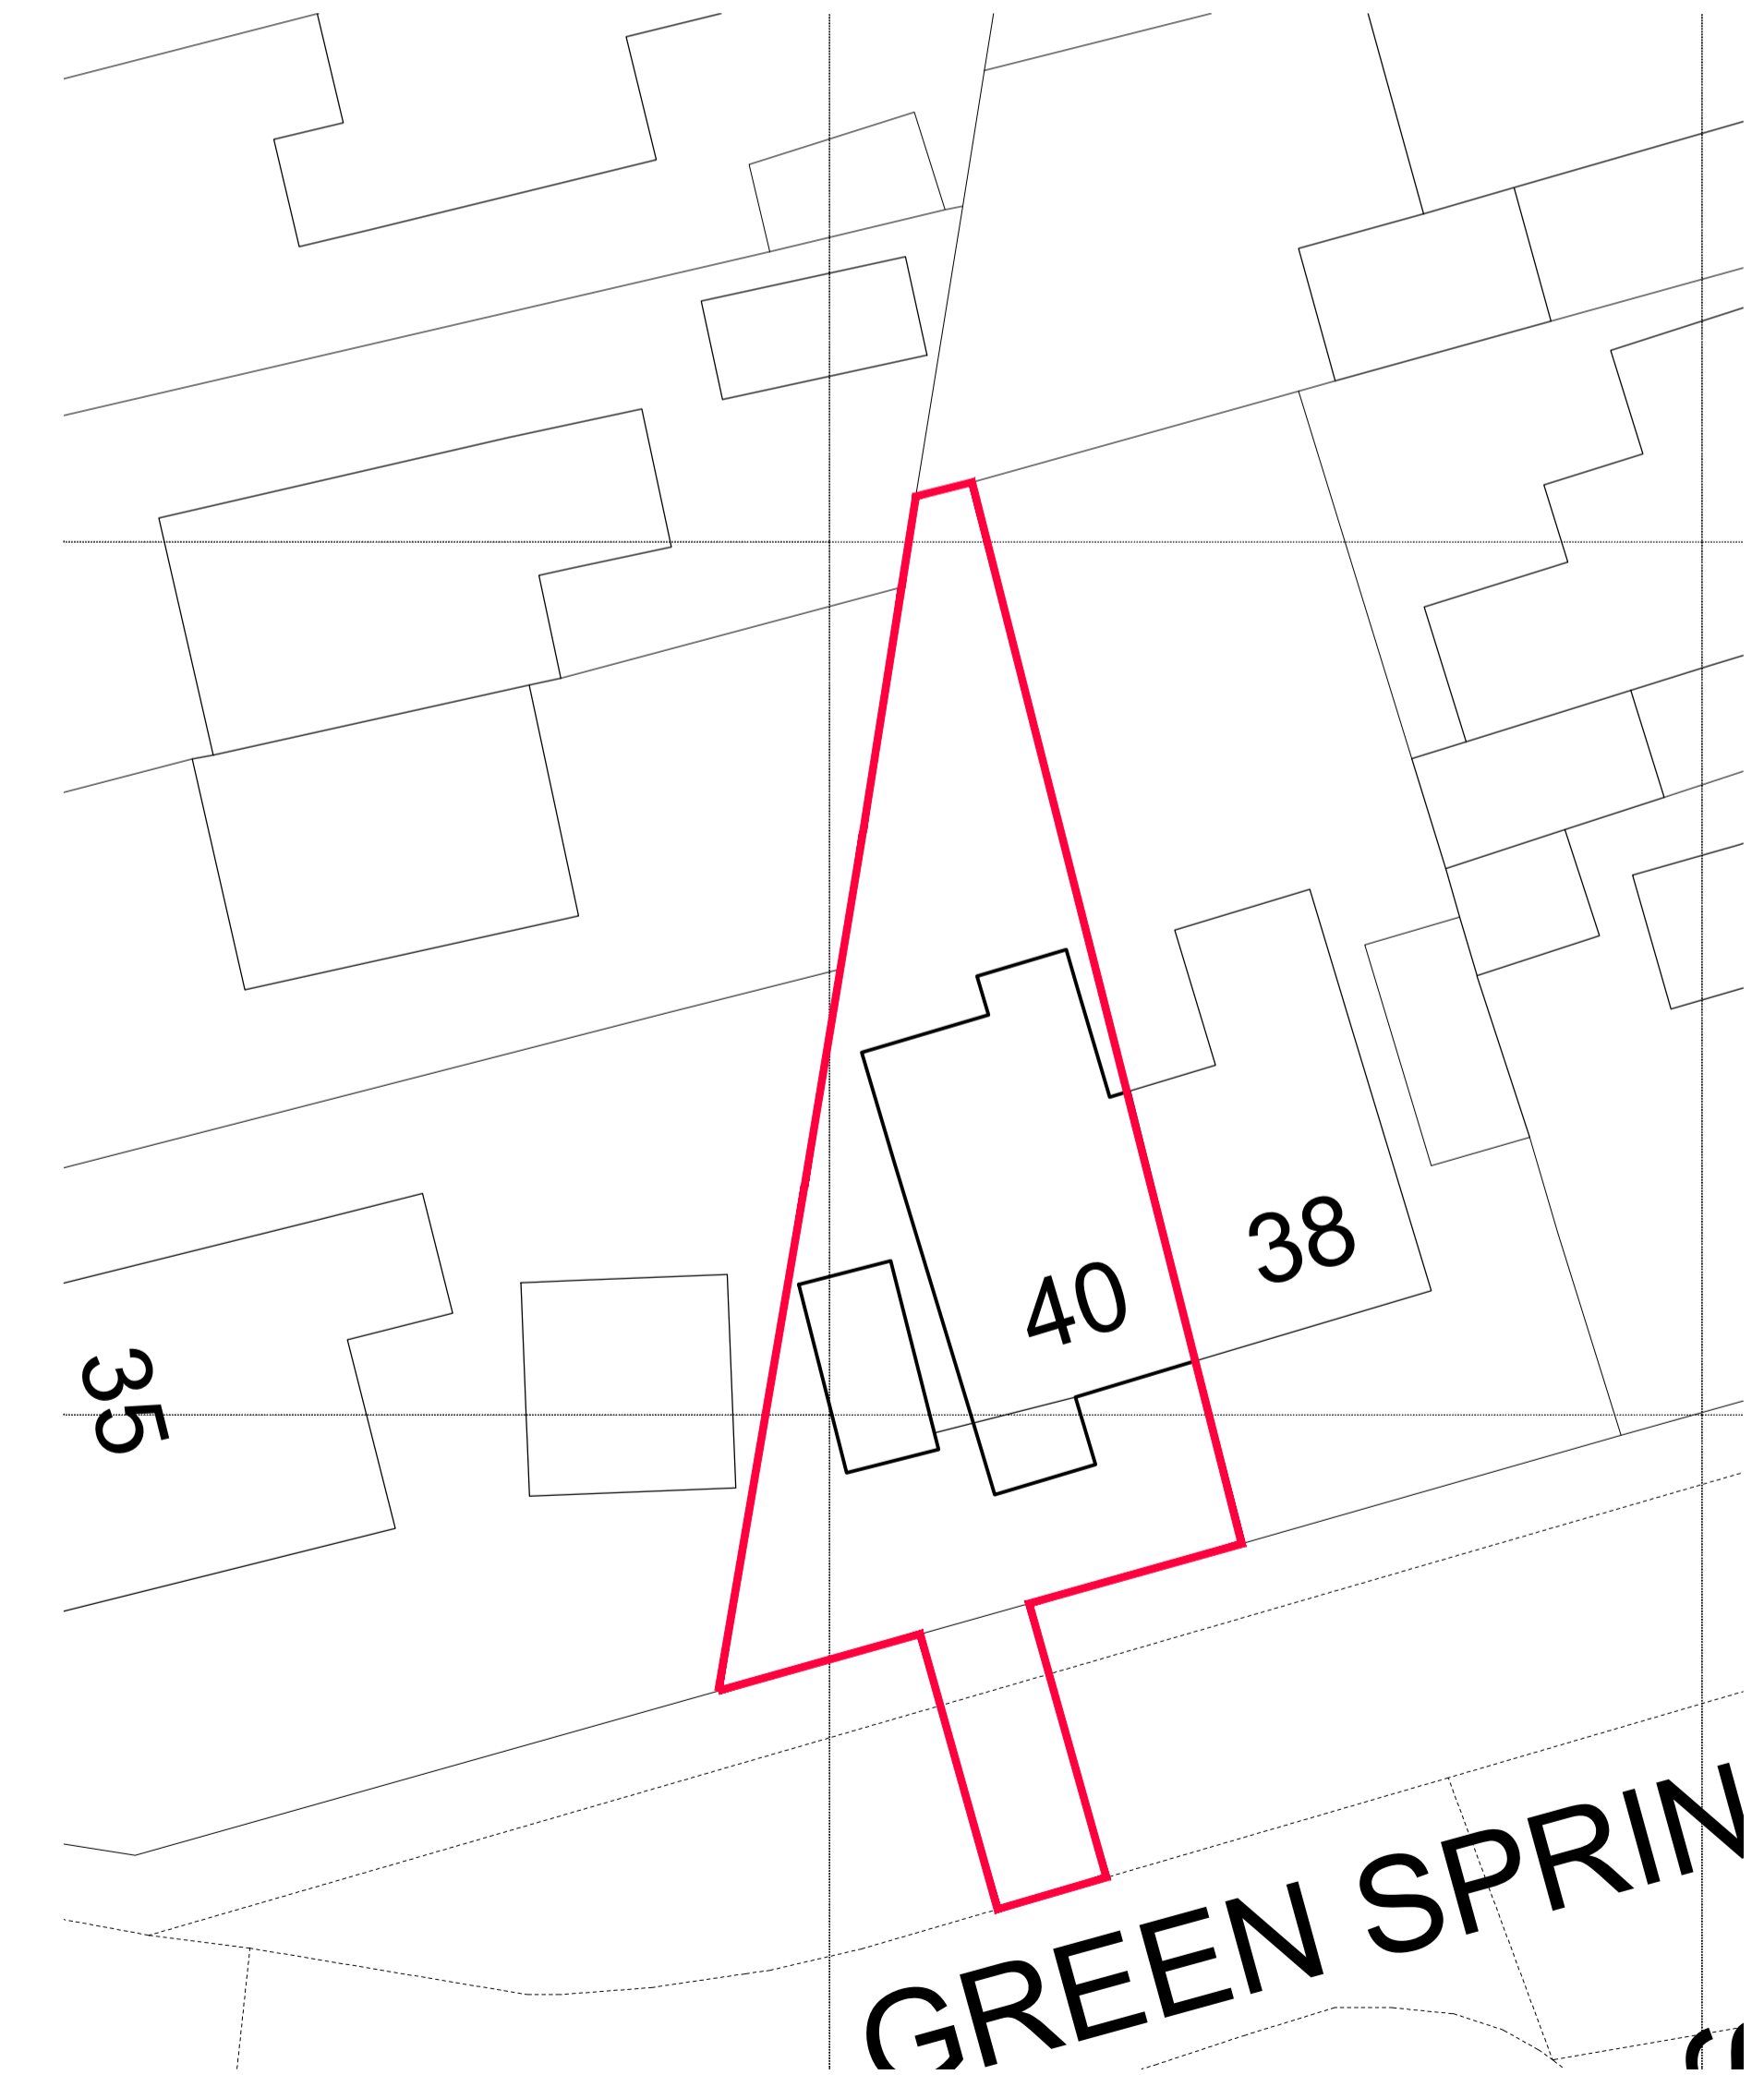

SITE PLAN SCALE 1:200

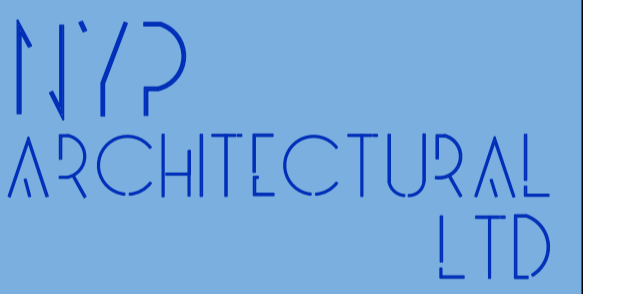

BBIC, INNOVATION WAY, BARNSELEY, S75 1JL
Tel: 01226 200969, E: scott@nypas.co.uk

Project:
**40 GREEN SPRING AV
BIRDWELL
BARNSELEY
S70-5RY**

Drawing Title:
**PLANS, ELEVATIONS
& SITE PLANS
AS EXISTING**

Client:
MR C. LINCH

Date:
MAY 2026

Scale:
AS INDICATED

Ref.	Dwg. No.	Rev.
2026/62	01	.