


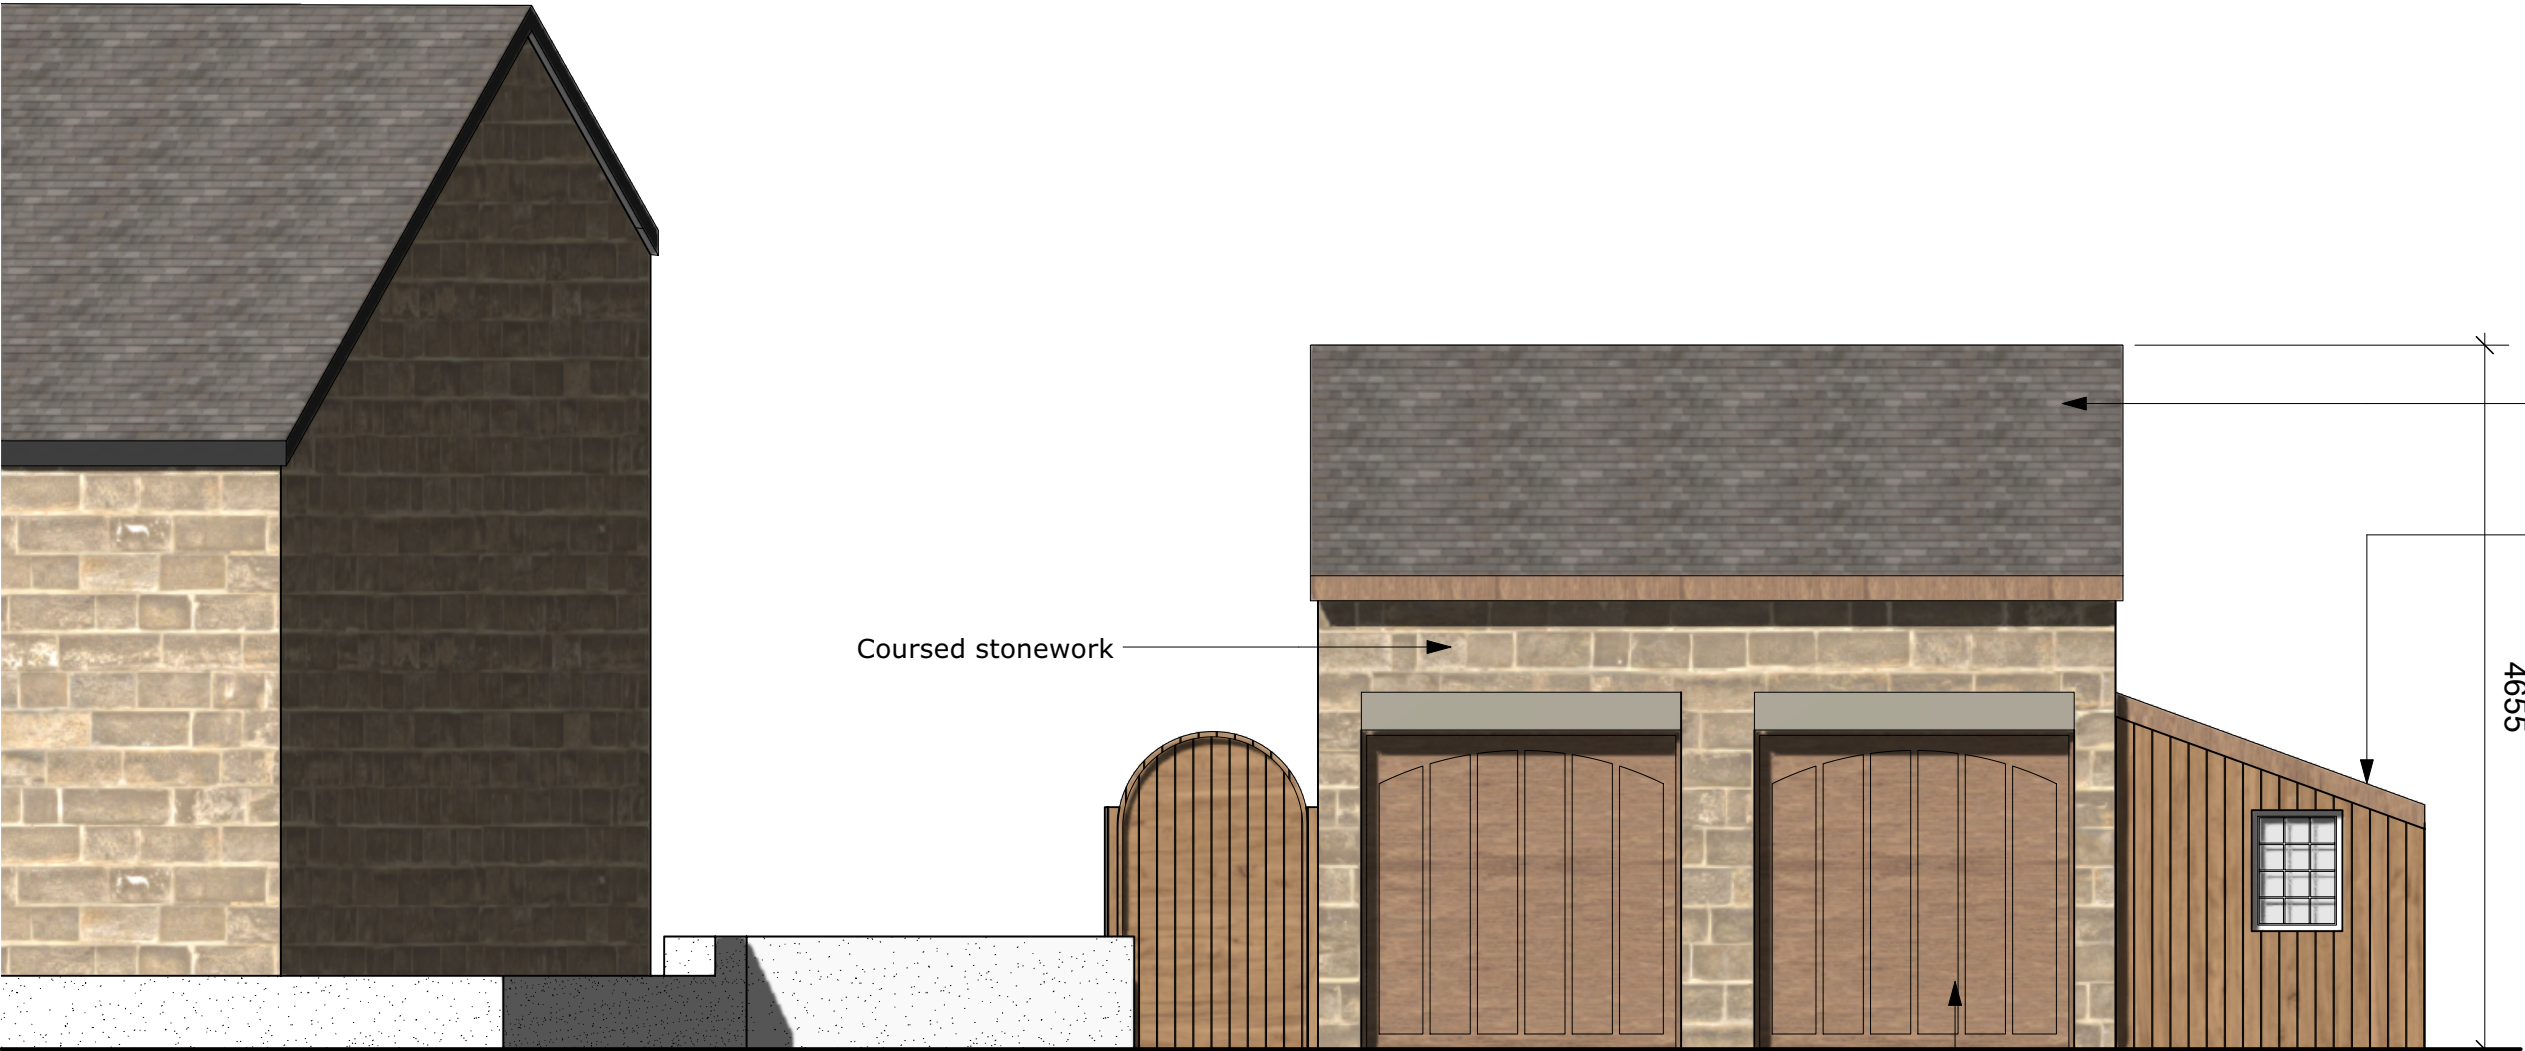

1 Proposed Front Elevation
Scale: 1:50

Grey tiled roof to match
main house

Existing lean-to to be
retained

4655

Traditional style garage
doors

P01 30/09/2024 For Planning

DO NOT SCALE FROM DRAWINGS.

Client

Address

Bridge Foot Cottage, High
Street, Silkstone, S75 4LZ

Project

2418 Bridge Foot
Cottage - Garage

Drawing

Proposed Front
Elevation



E: rachel@rldmstudio.co.uk
T: 07595603049

Scale
1:50 @ A3
Date
30/09/2024
Dwg No.
2418-RLDM-00-DR-A-00200
Rev: P01

