

1 Existing Site (Block) Plan
1 : 500



4 Existing North Elevation
1 : 100




5 Existing East Elevation
1 : 100




6 Existing South Elevation
1 : 100



7 Existing West Elevation
1 : 100

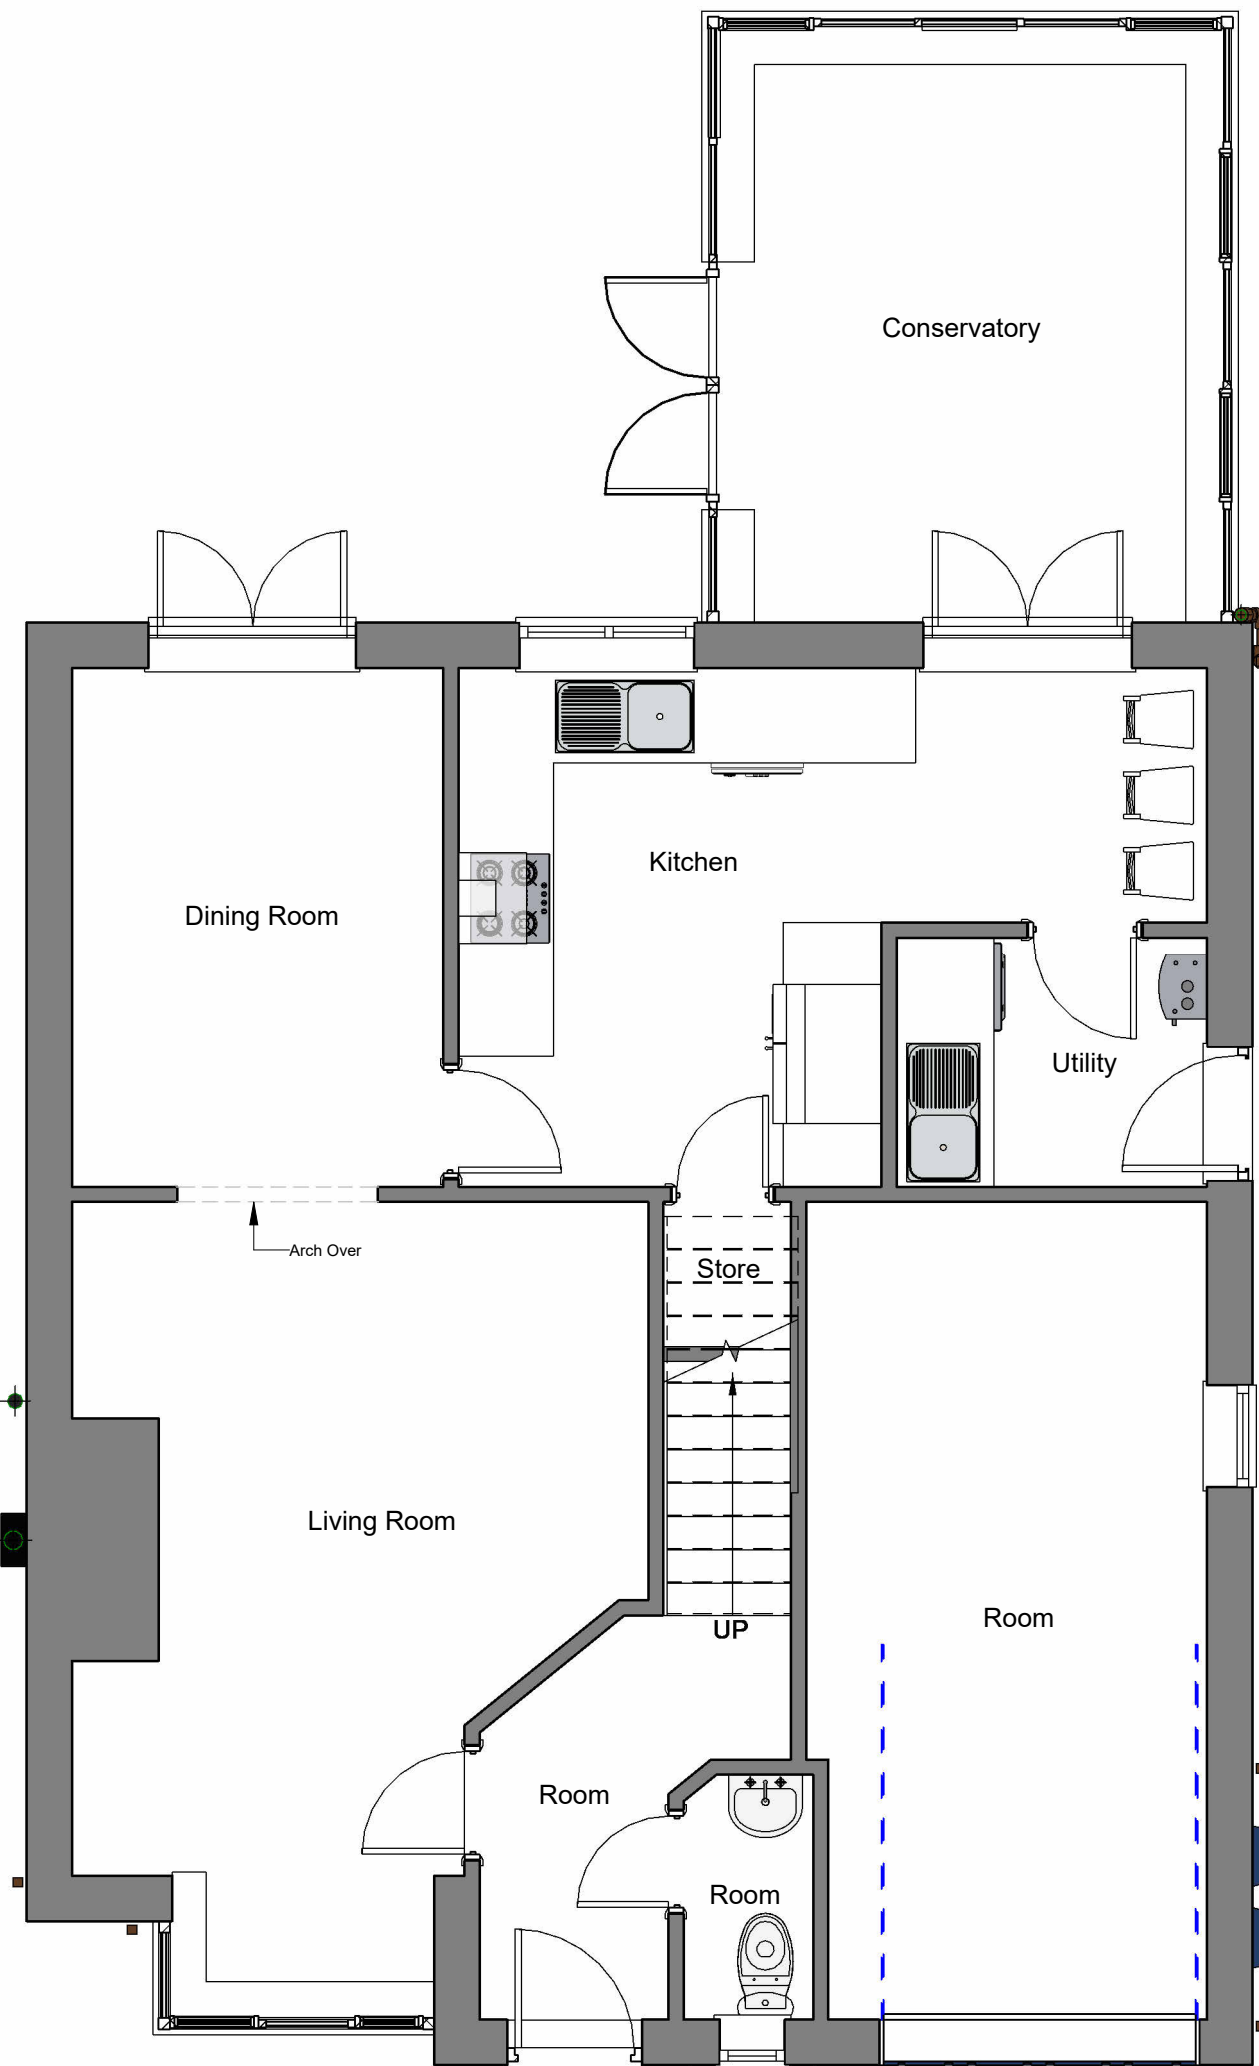

2 Existing Ground Floor
1 : 50

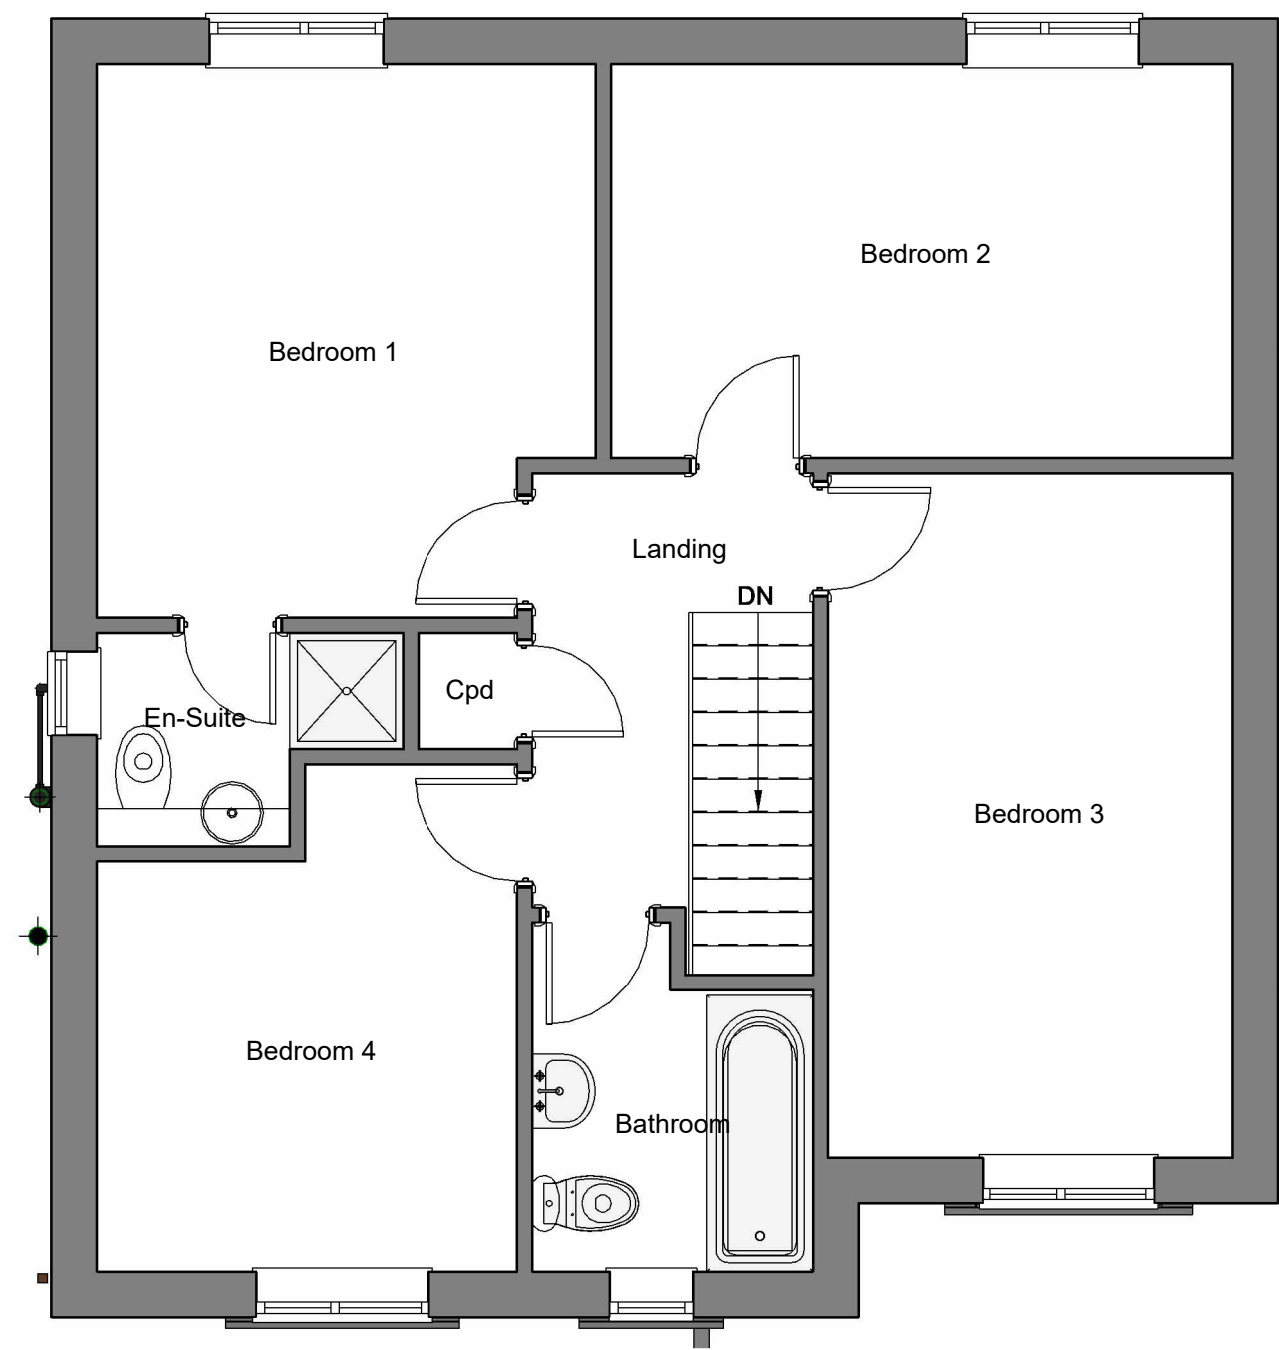

3 Existing First Floor
1 : 50



Client
Mr Tony Whysall

Job Title - Rear Extension & Loft Conv
59 Manor Fields, Gt Houghton

Drawing Title - Existing

Status - Planning

Sheet Size - A2

Drawing Number - 102423/PLN/002_Rev00

