


Notes


Do not scale from this drawing. If in need of further detail, refer back to the Technical Department.




FRONT ELEVATION

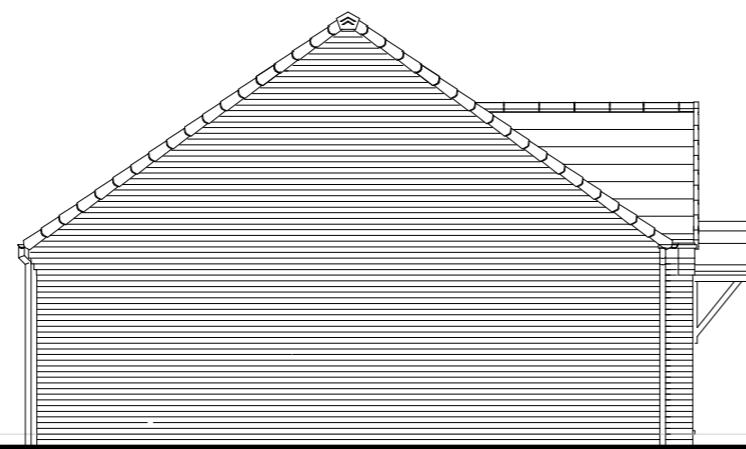


SIDE ELEVATION

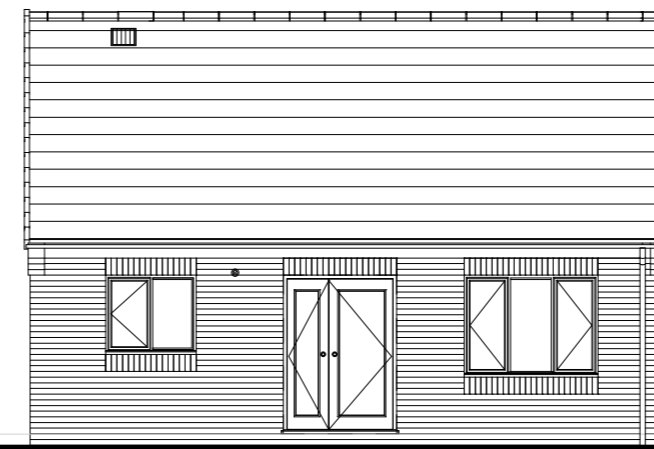

REAR ELEVATION

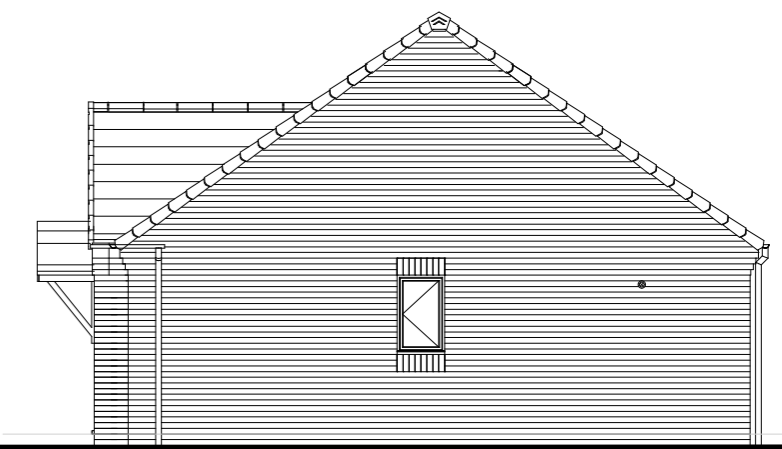

SIDE ELEVATION

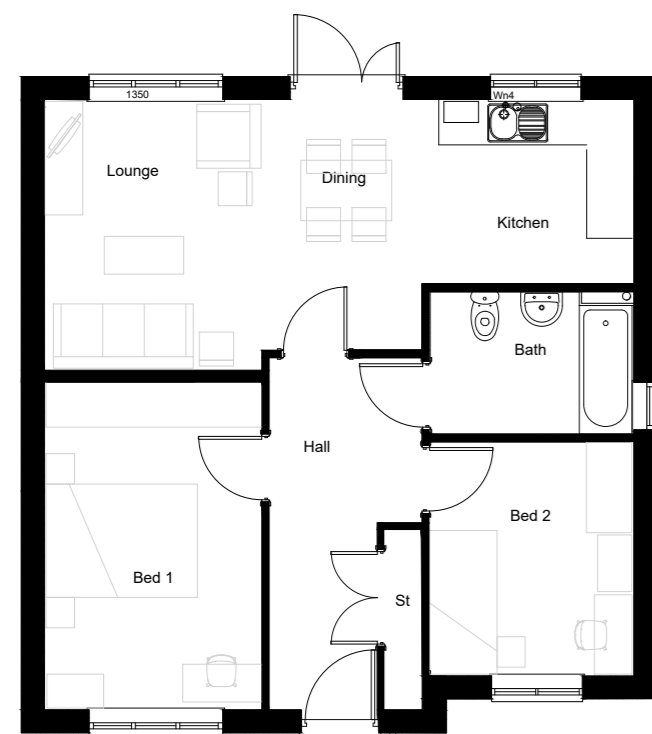

GROUND FLOOR PLAN

FLOOR AREA
61.0m², 656ft²



C02	Issued for construction	20.04.22
C01	Issued for construction	27.05.21
P01	Initial issue	22.04.21
Rev.	Comments	Date

gleeson

Gleeson Homes (Head Office)
Unit 5, Europa Court | Sheffield Business Park | Sheffield |
South Yorkshire | S9 1XE

01142 612900

www.gleesonhomes.co.uk

Project:
**254 House Type
Urban**

Title:
Planning Drawing

Scale: 1:100 @ A2	Date: 22.04.21	Drawn: OS	Checked: GE
-----------------------------	--------------------------	---------------------	-----------------------

Drawing No: 21-254-U-0001	Revision: C02
-------------------------------------	-------------------------