


NOTE: ALL DIMENSIONS SHOWN ARE PROVISIONAL DIMENSIONS ONLY & SHOULD NOT BE READ AS EXACT MEASUREMENTS. THESE MAY NEED TO BE ALTERED DUE TO SITE CONSTRAINTS/ INSPECTION

THE DRAWINGS AND DESIGN ARE THE COPYRIGHT OF L'ARCHE DEVELOPMENTS YORKSHIRE LTD & SHOULD NOT BE RE-PRODUCED WITHOUT PRIOR PERMISSION




PLOT 1 - FRONT Elevation

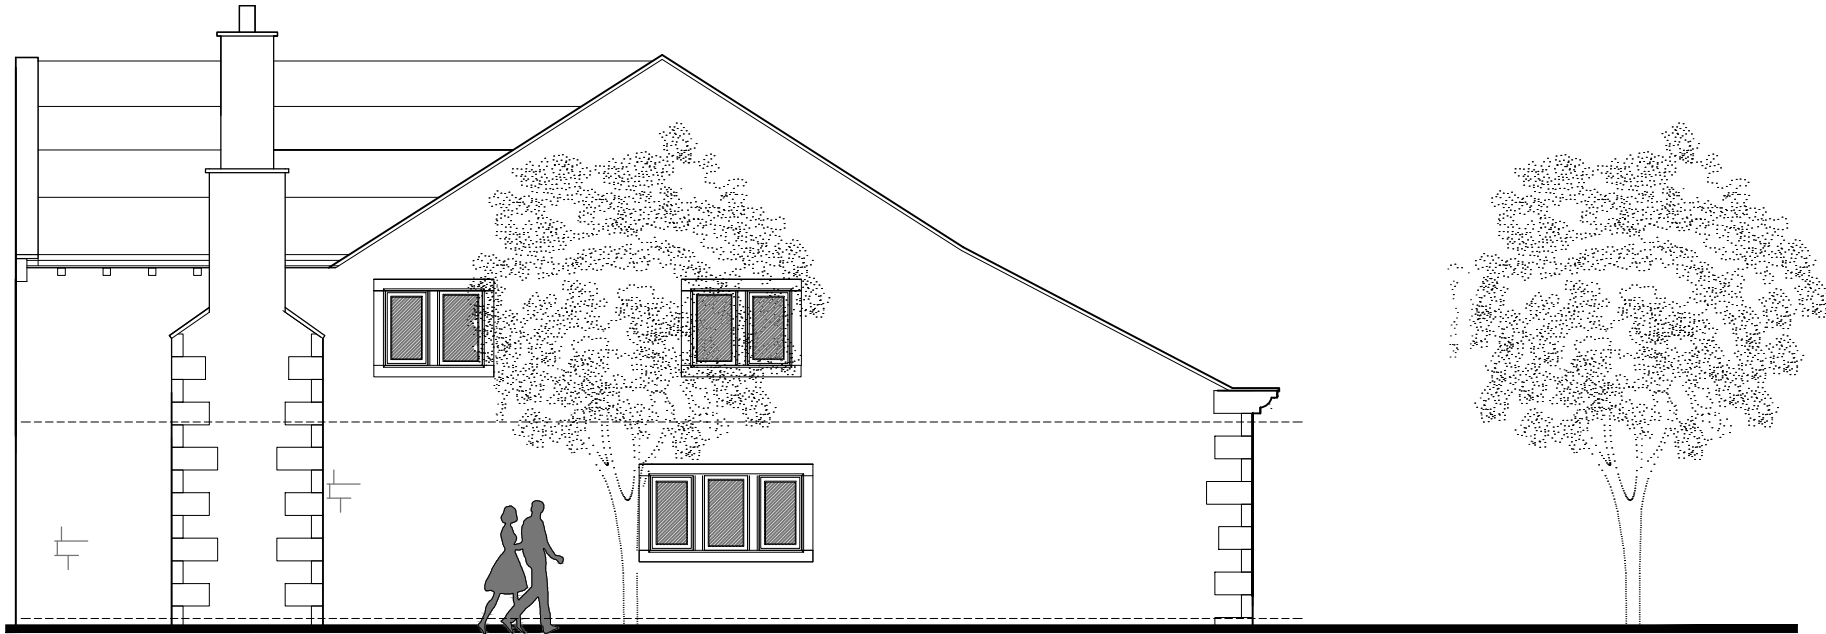


PLOT 1 - ROYD MOOR ROAD SIDE Elevation




PLOT 1 - REAR Elevation

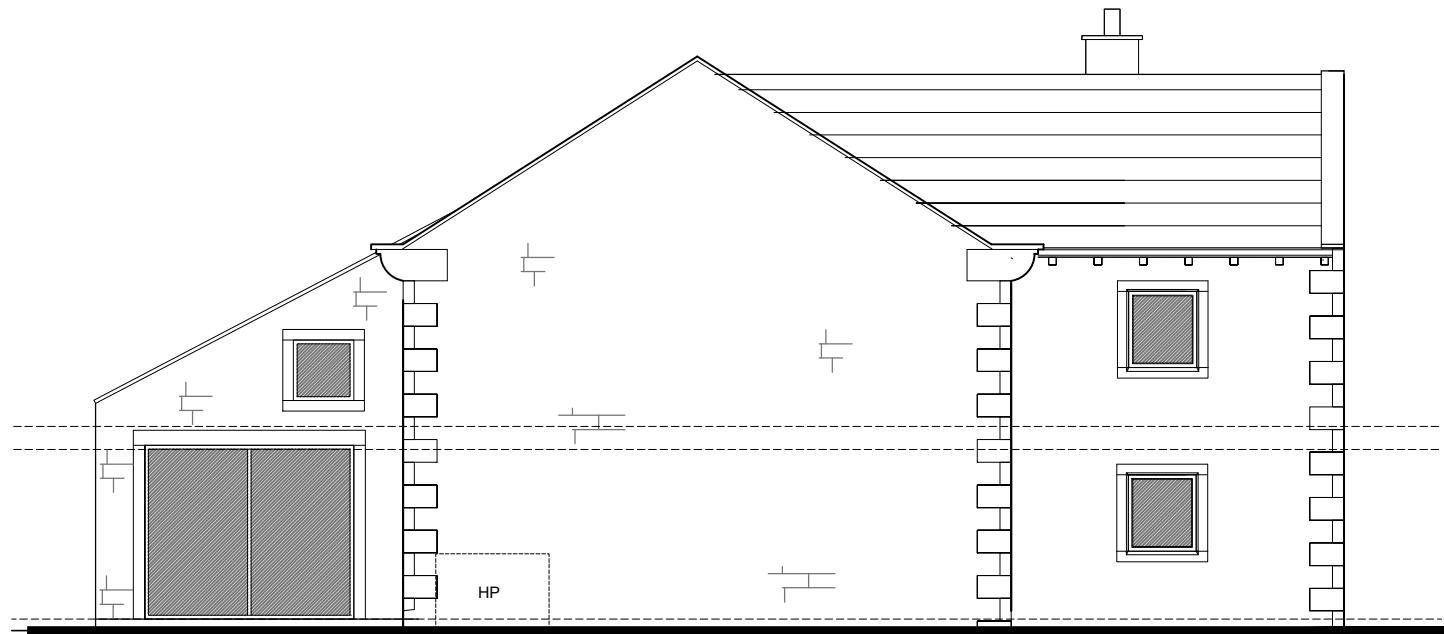

PLOT 1 - SIDE Elevation

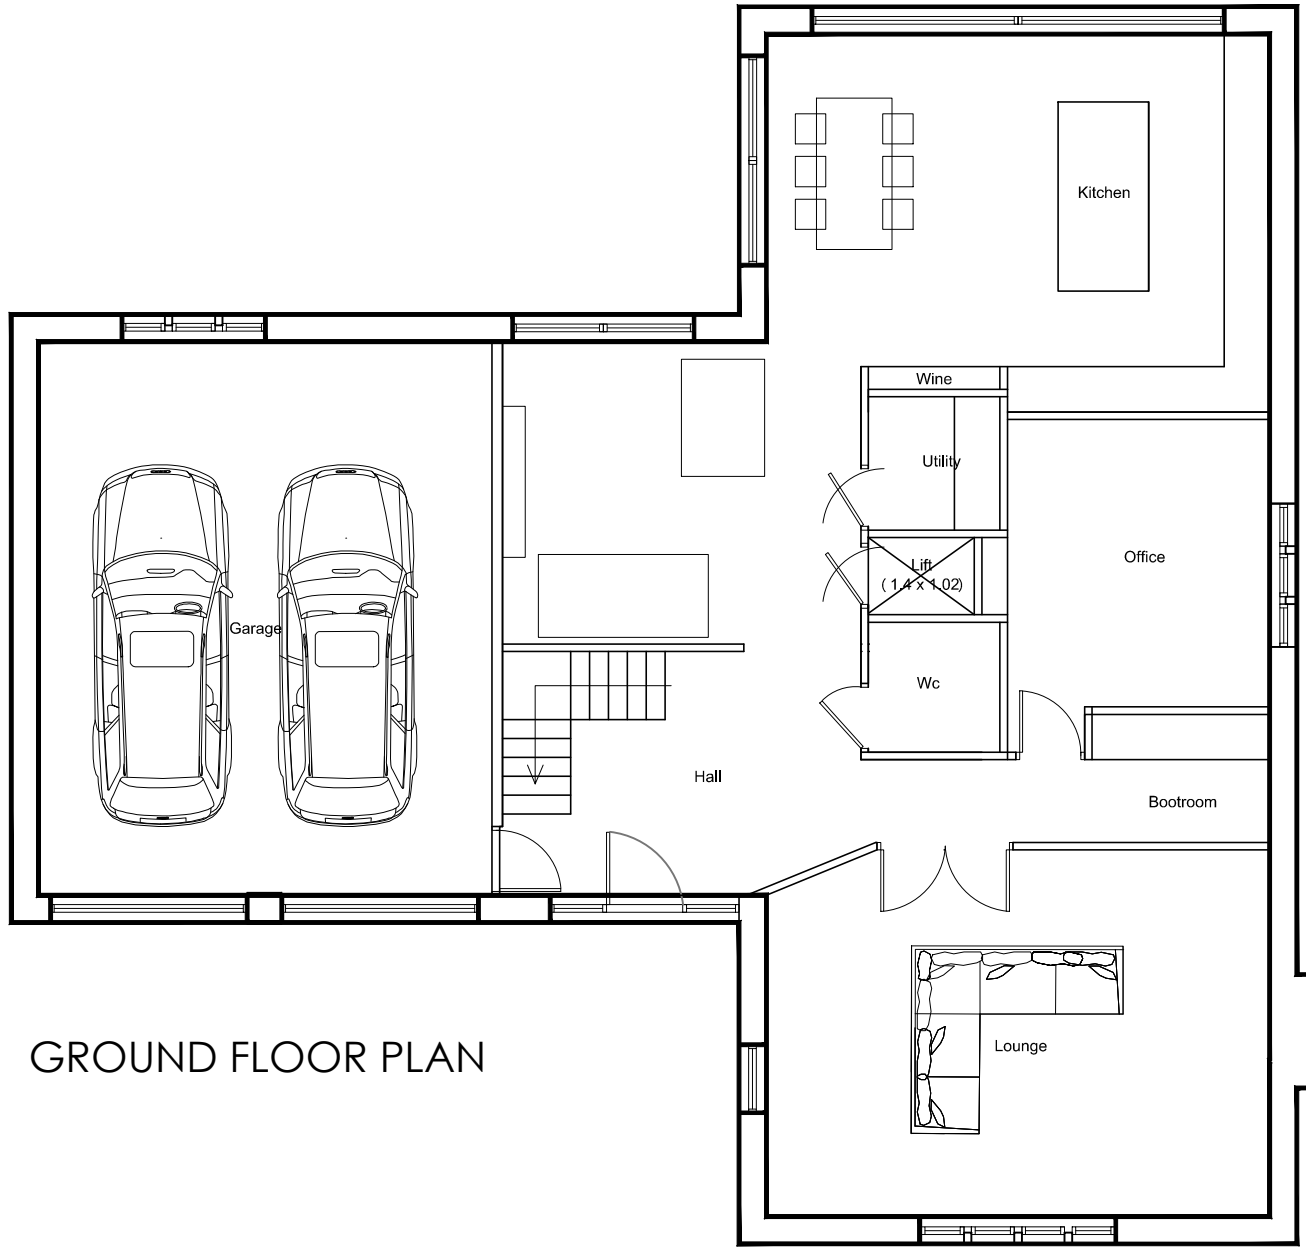

GROUND FLOOR PLAN

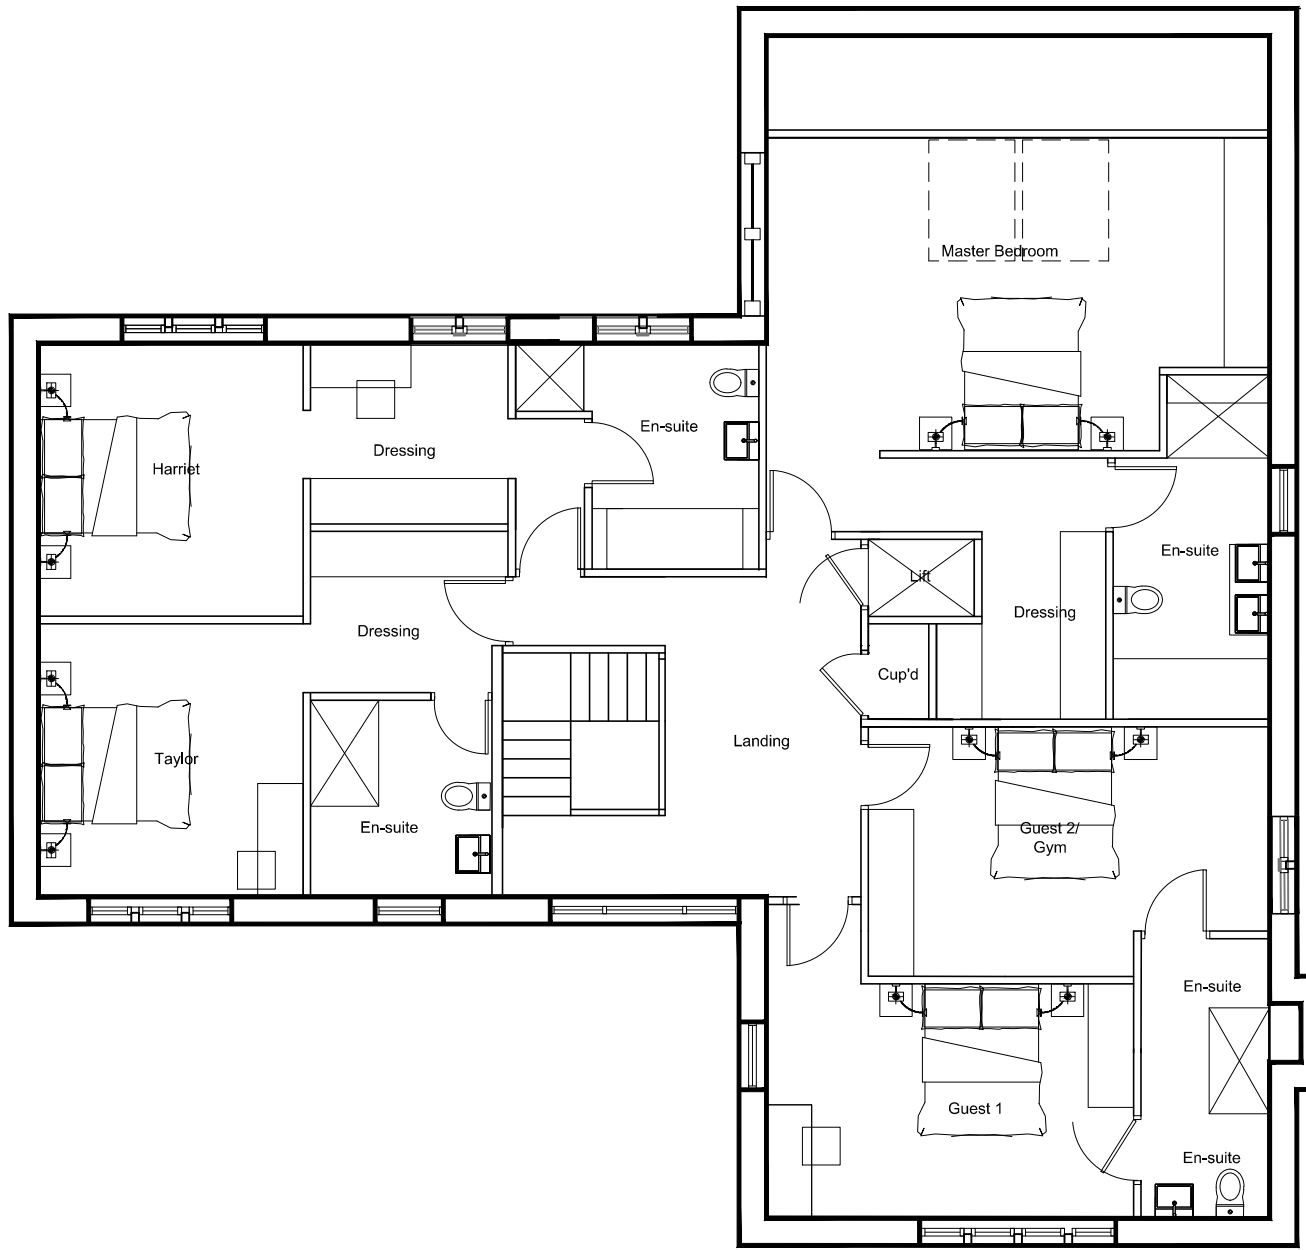

FIRST FLOOR PLAN

|                             |           |             |            |
|-----------------------------|-----------|-------------|------------|
| DRAWING DESCRIPTION         |           |             |            |
| PROPOSED ELEVATIONS & PLANS |           |             |            |
| PLOT 1                      |           |             |            |
| JOB TITLE                   |           |             |            |
| ROYD MOOR HOUSE FARM        |           |             |            |
| CLIENT                      |           |             |            |
| KINGSMAN HOMES              |           |             |            |
| DRAWN BY                    |           | SCALE       | 1:100 @ A1 |
| DATE                        | JULY 2026 | DRAWING NO. | 2037/00-18 |
| CHECKED                     |           | REVISION    | D          |



L'ARCHE DEVELOPMENTS  
100% LOCAL  
100% SUSTAINABLE  
100% AFFORDABLE  
100% CUSTOMER FOCUSED  
100% COMMUNITY ORIENTED  
100% ENVIRONMENTALY FRIENDLY  
100% ECONOMICALLY VIBRANT  
100% SOCIALLY RESPONSIBLE  
100% CULTURALLY DIVERSE  
100% GLOBALLY CONNECTED