



Drawing status


Notes	Status	Rev	Date
PRELIMINARY ISSUE	P	-	25.07.17
TENDER ISSUE	T	-	11.10.17
AMENDMENTS - Panel joints added	T	A	20.11.17

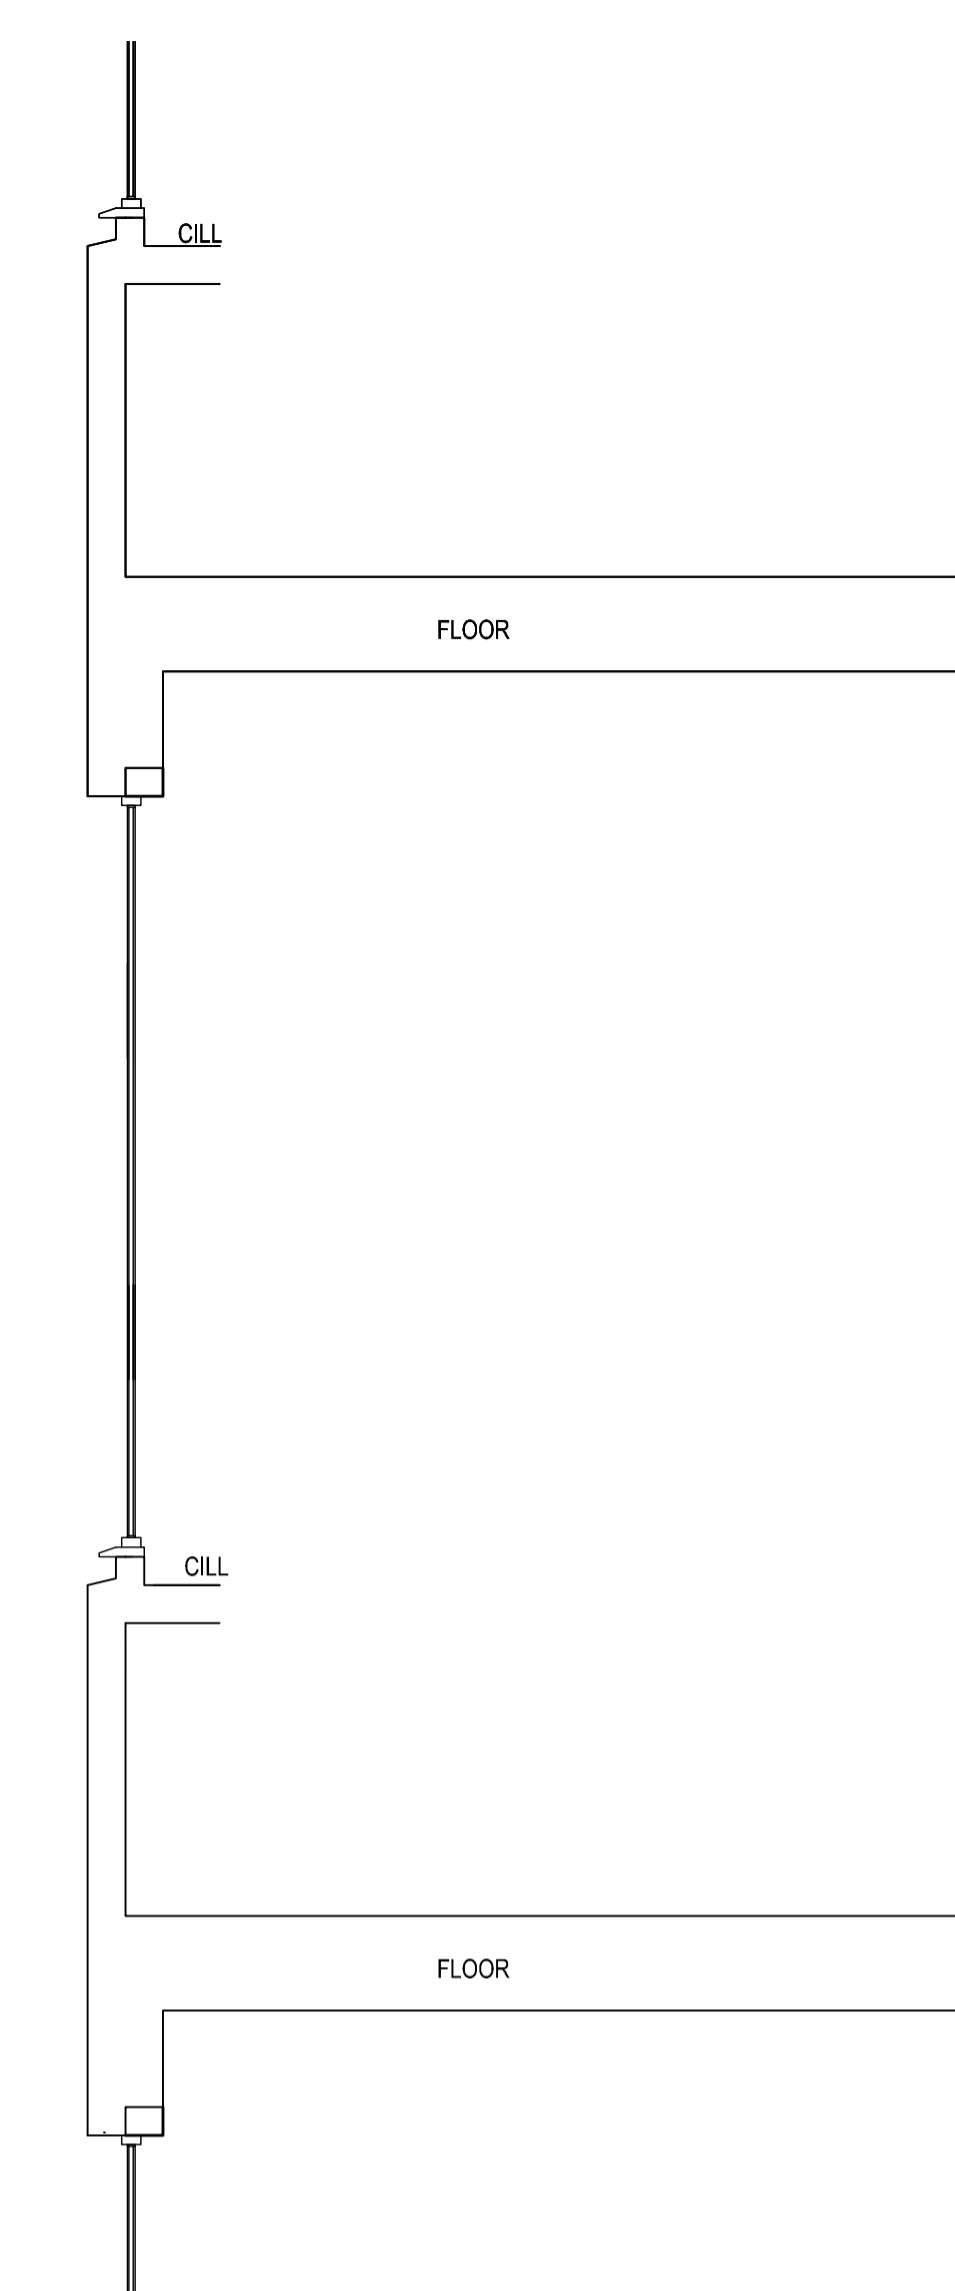


EXISTING WALL SECTION  
1:20

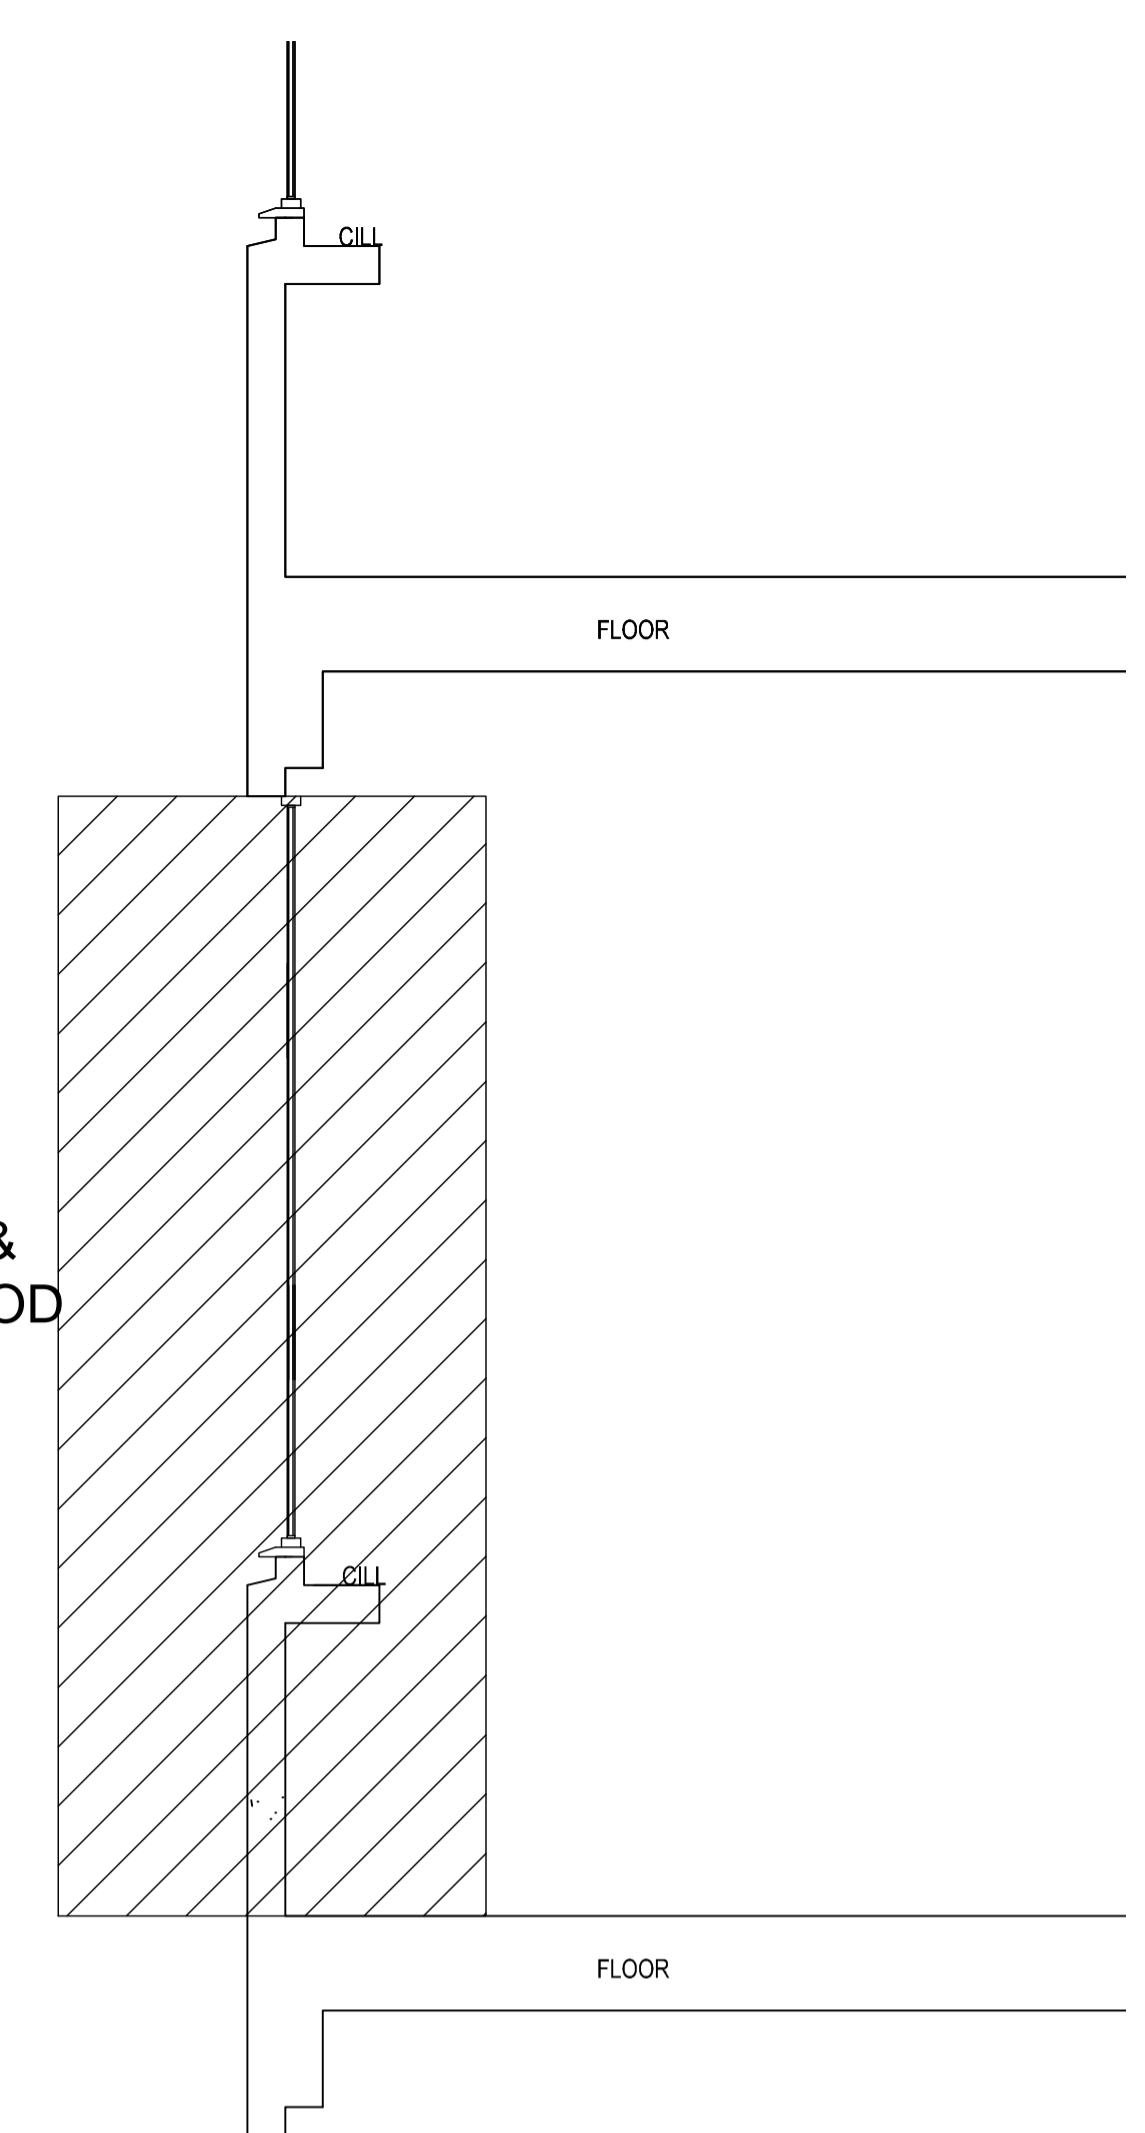

DEMOLITION WALL SECTION  
1:20

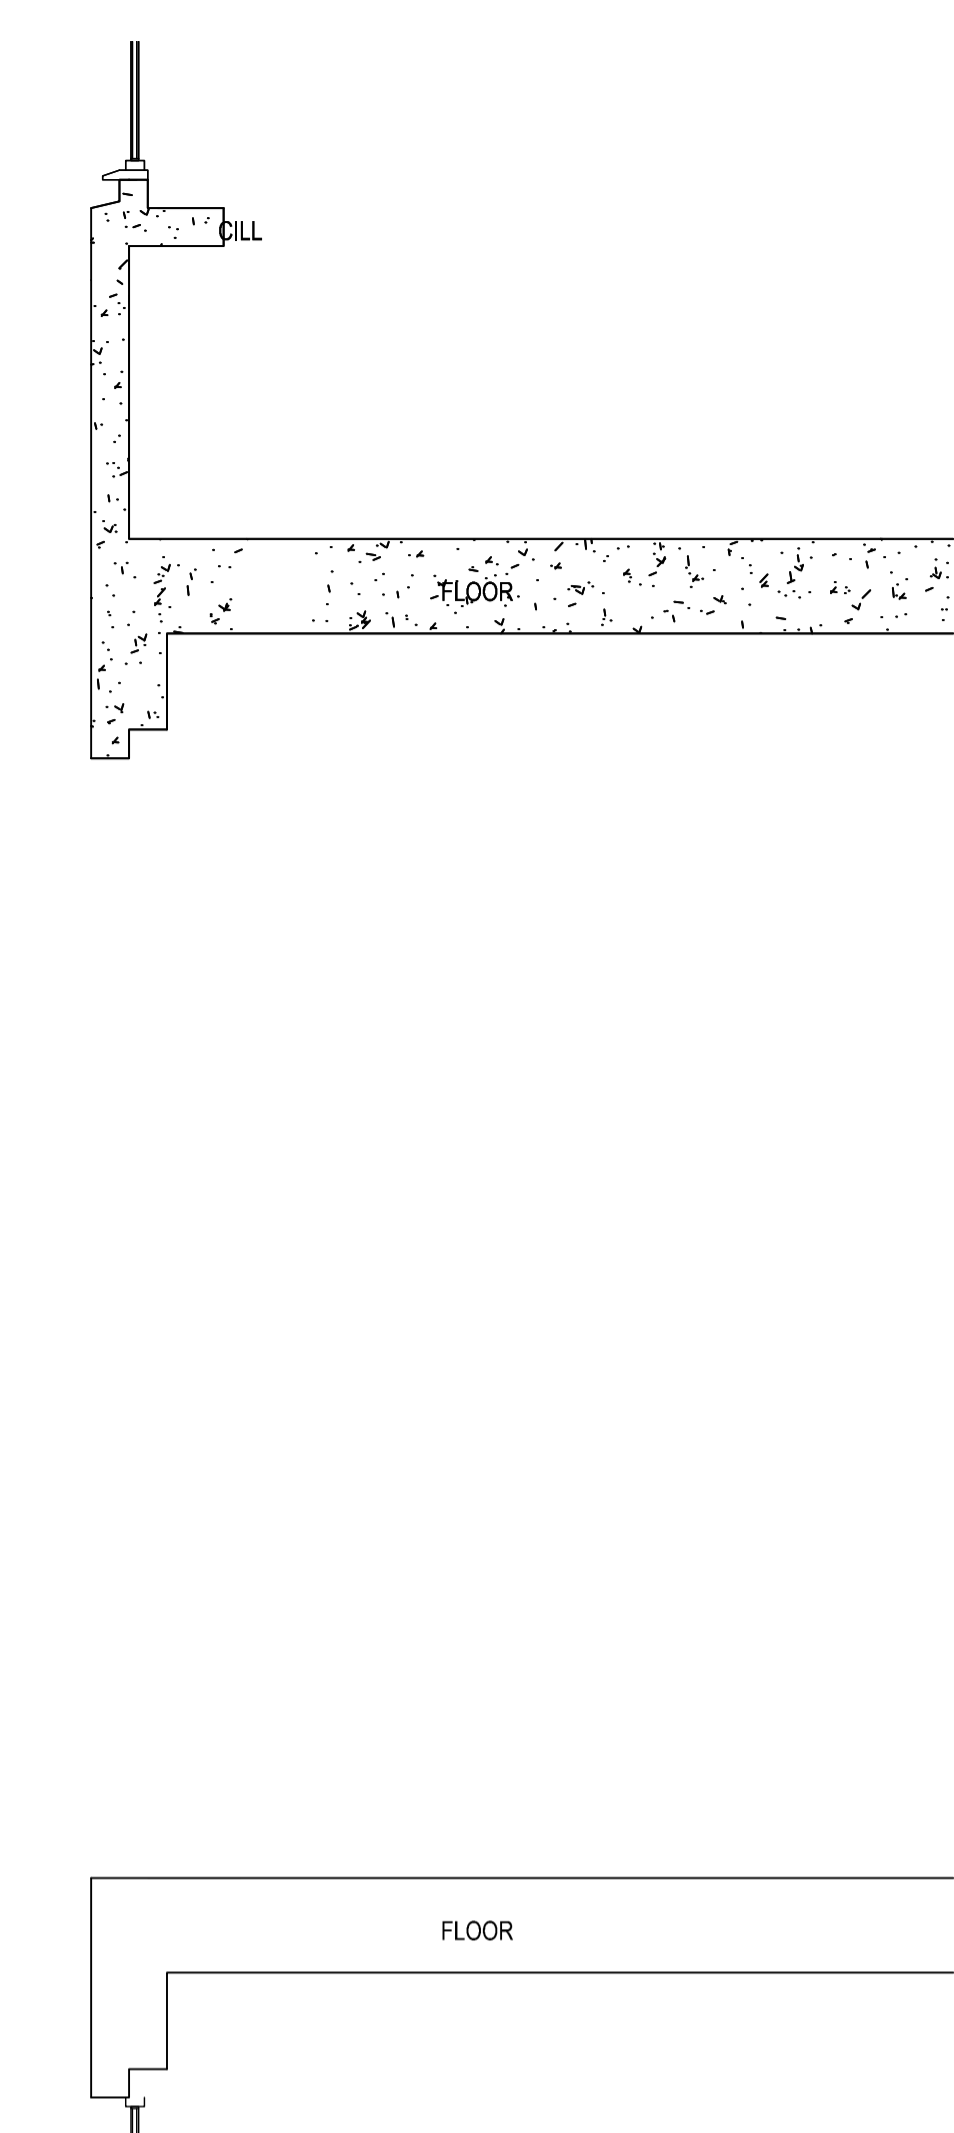

PROPOSED WALL SECTION  
1:20

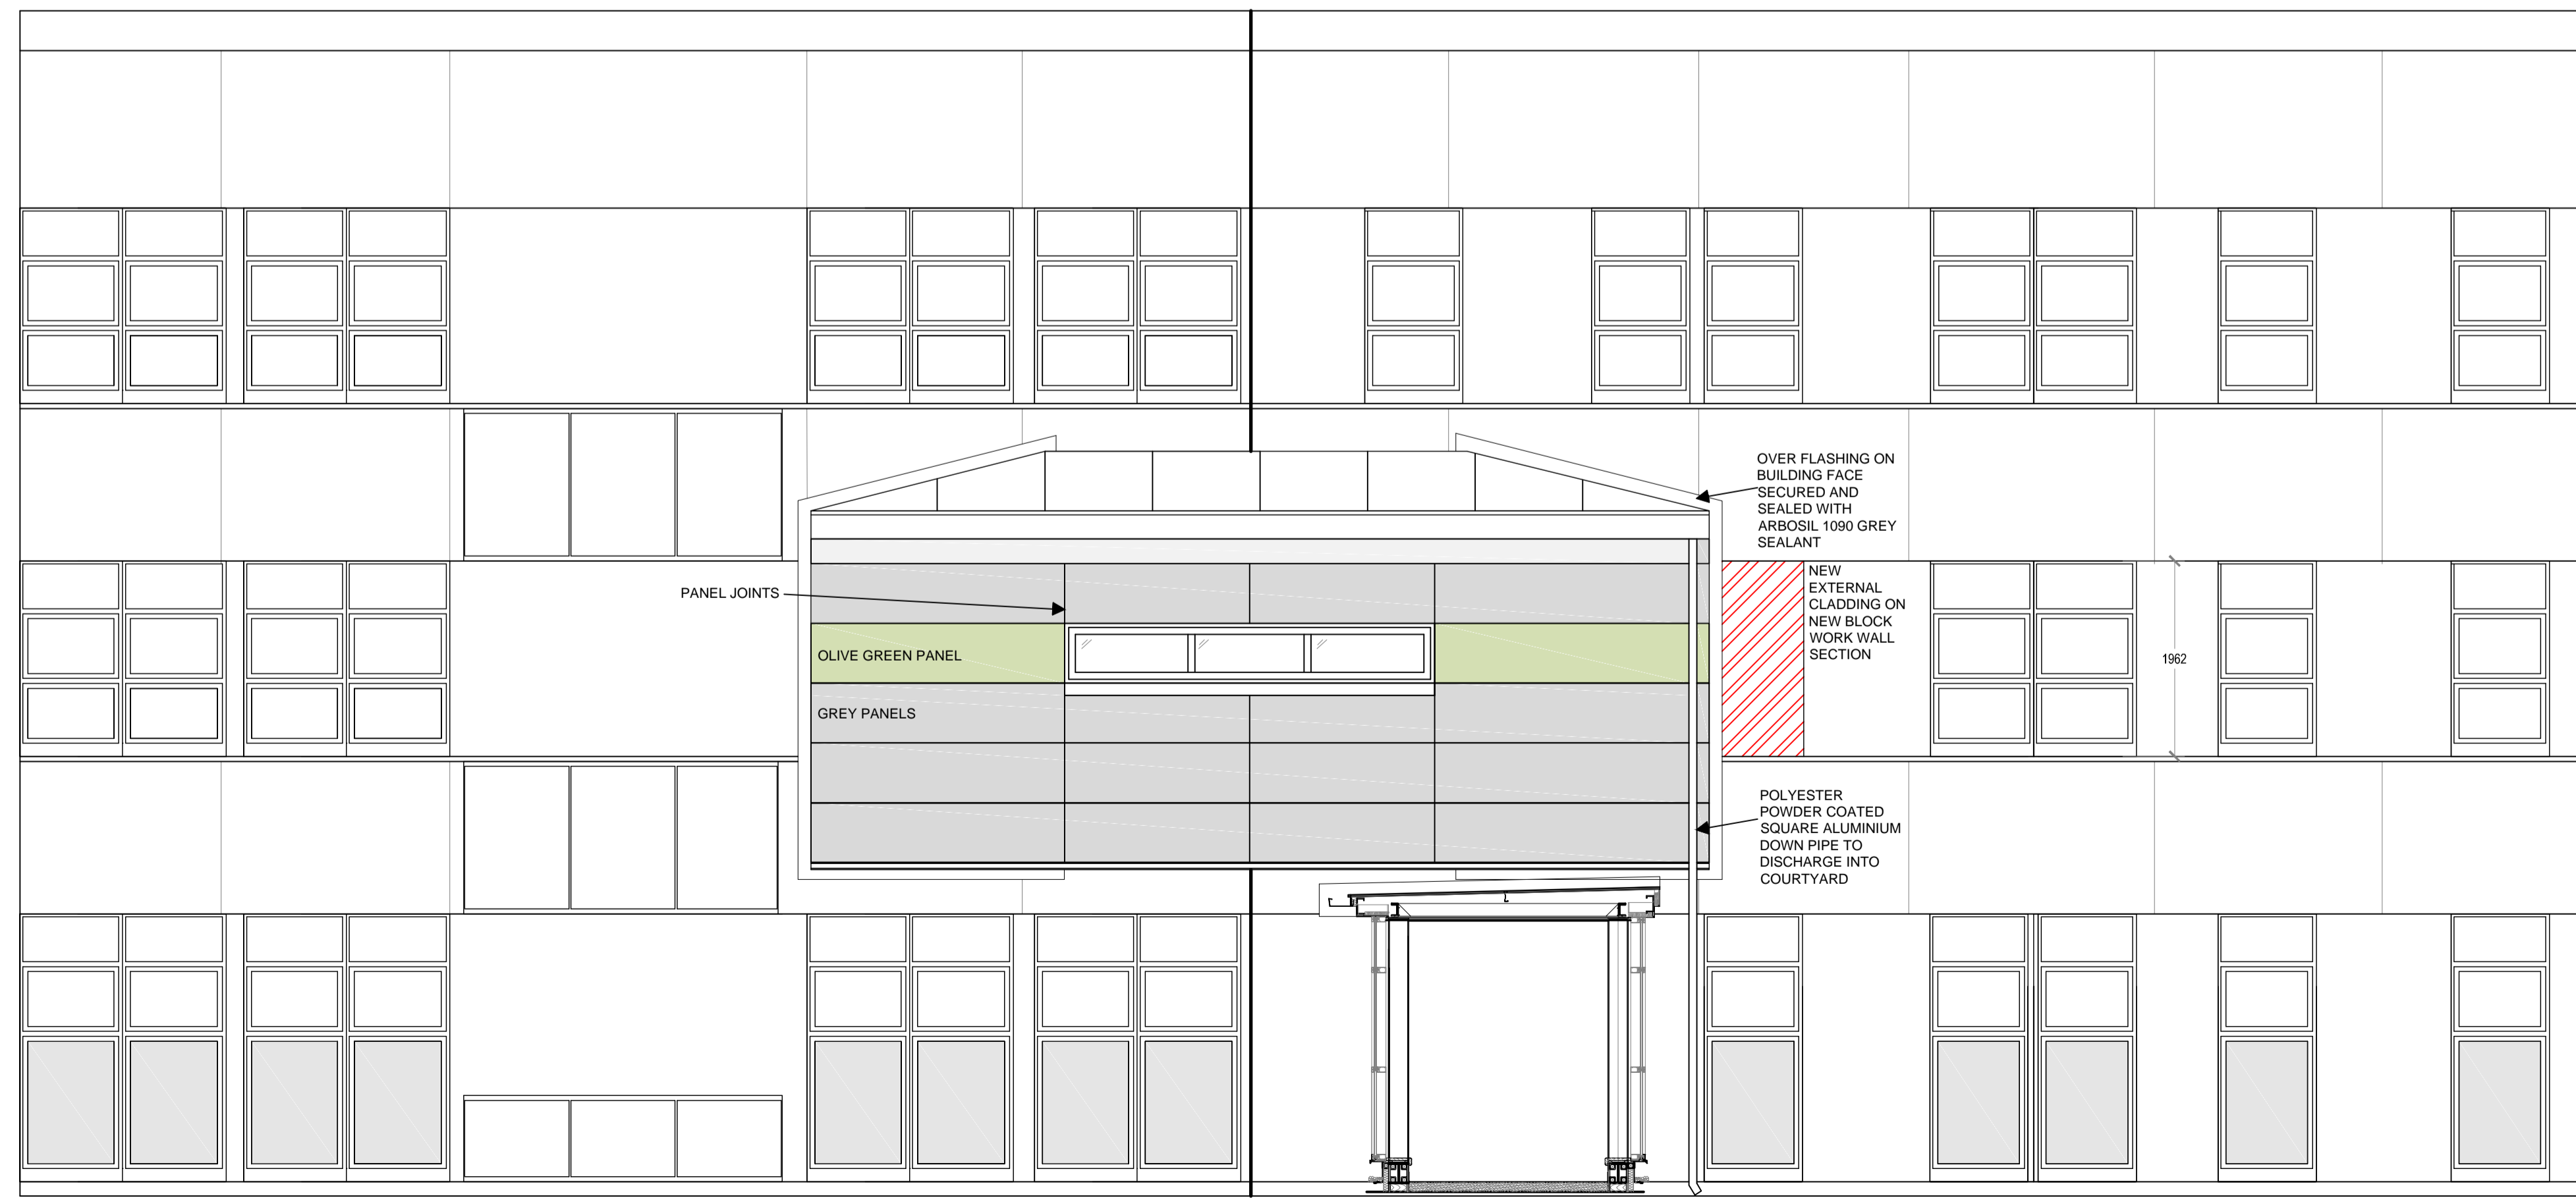

PROPOSED ELEVATION E  
1:50

Drawing status annotation  
P-Preliminary T-Tender D-Design (post preliminary) C-Construction

Client

BARNSELY HOSPITALS NHS  
FOUNDATION TRUST

Project title

O BLOCK REFURBISHMENT  
RE-LOCATION OF NEONATAL

Project no  
170/021

Drawing title

NEONATAL UNIT  
LINK BRIDGE ELEVATION  
AND WALL SECTIONS

Drawing no  
(2)-05

Status	Revision
T	A