


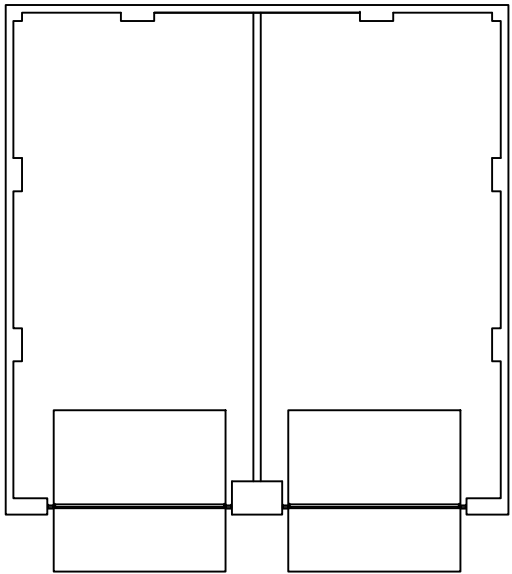


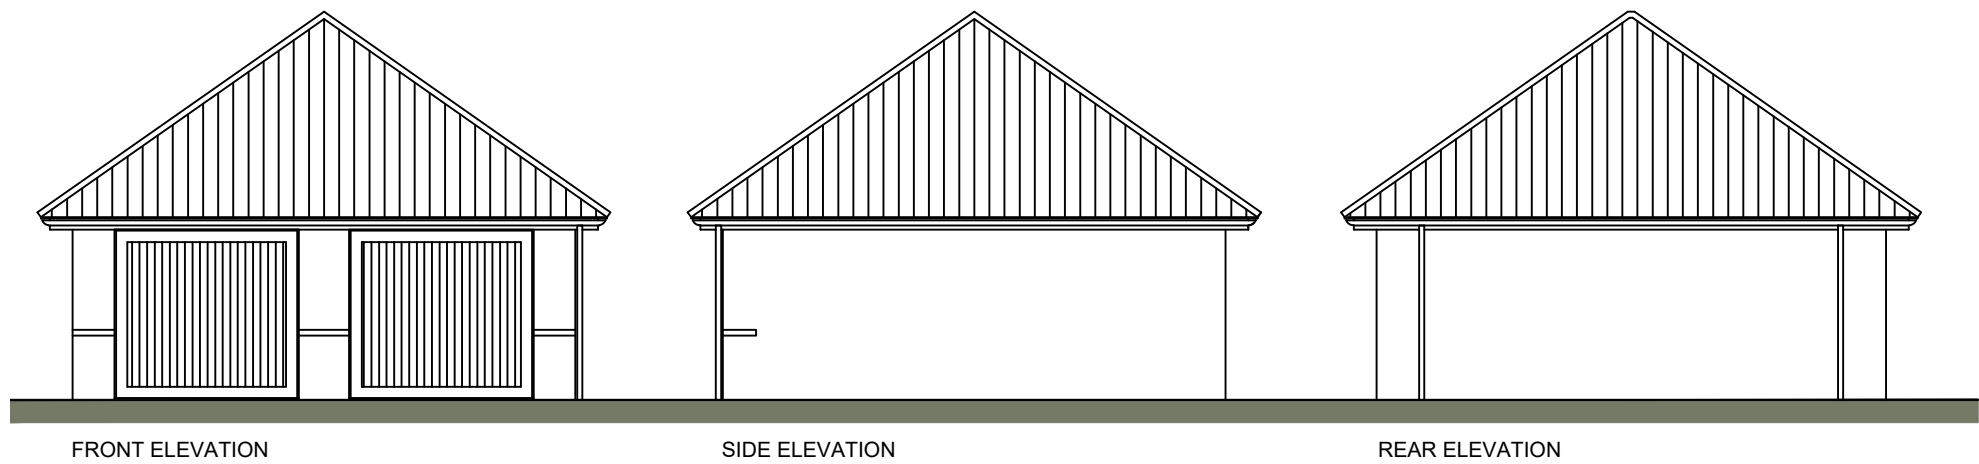

FLOOR PLAN

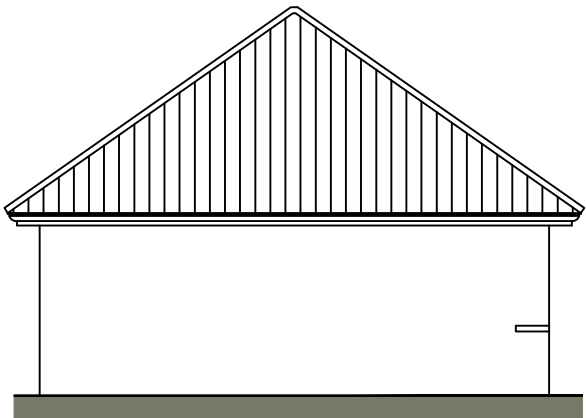

SIDE ELEVATION

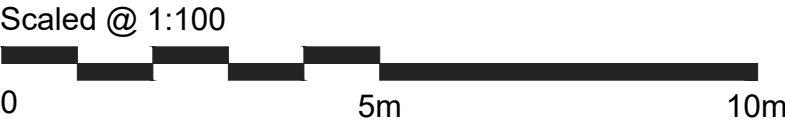

REV.	DESCRIPTION:	BY:	DATE:

STEN
ARCHITECTURE

Suite 4, Unit 1,
Benton Office Park,
Bennett Avenue,
Horbury,
Wakefield,
WF4 5RA
Tel: 01924 669424

Web: www.sten-architecture.co.uk
Twitter: @STEN_arch
Facebook: [stenarchitectureitd](#)
LinkedIn: [Sten Architecture](#)

CLIENT: Barratt and David Wilson Homes Yorkshire West		TITLE: Planning Drawings Twin Garage	
SCALE AT A3: 1:100	DATE: 04.02.20	DRAWN: TW	CHECKED:
PROJECT NO: 2001	DRAWING NO: 2001.TG.01		REVISION:

