




**PARAGON OAK LIMITED**  
Wheatley Park,  
Mirfield  
WF14 8HE

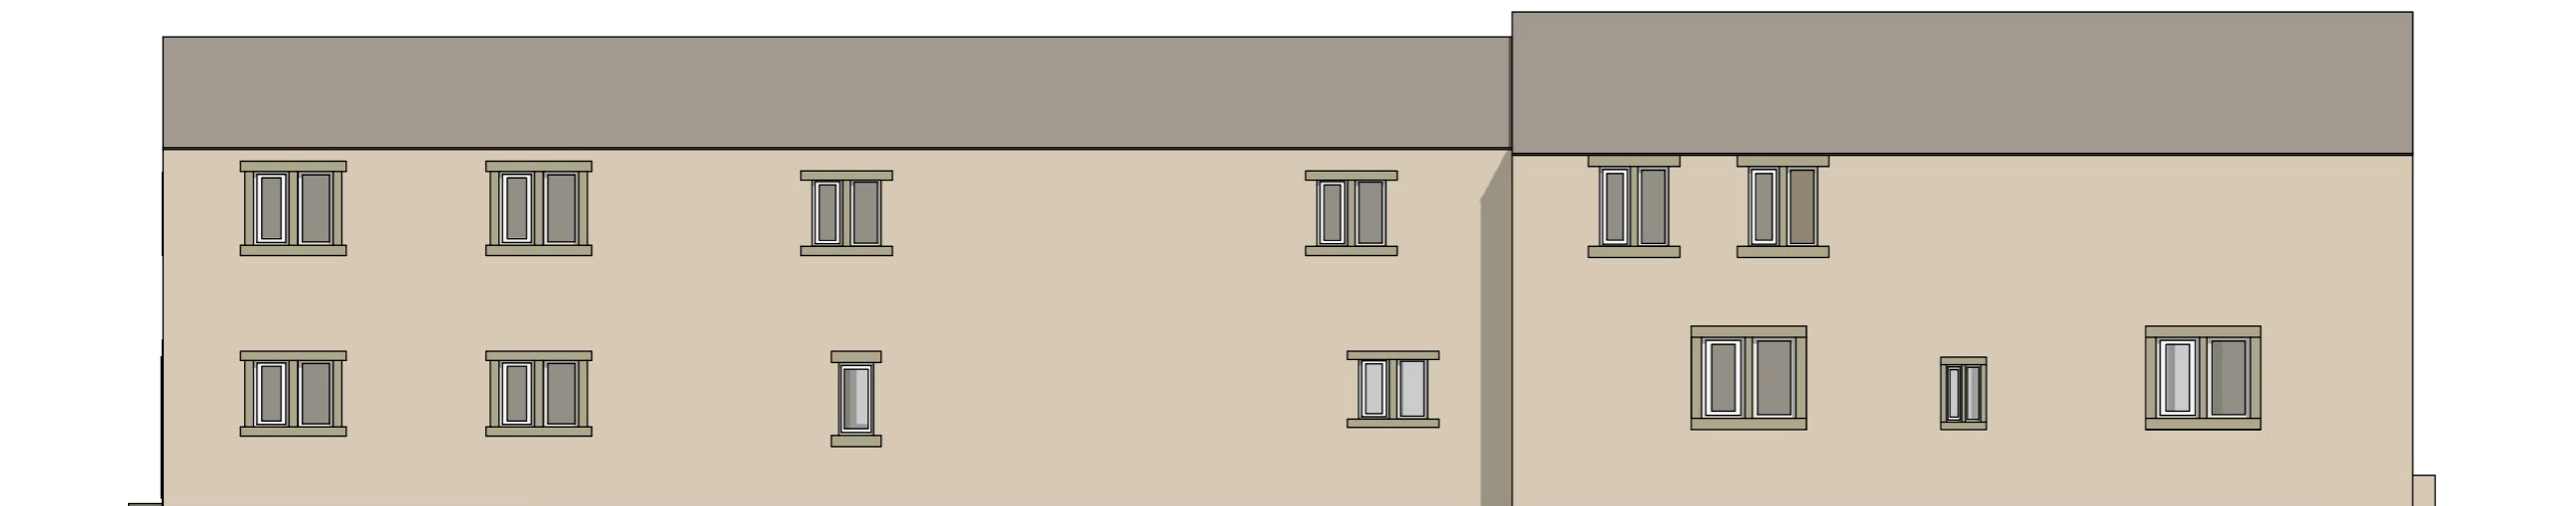

East Elevation 1:100



West Elevation 1:100



South Elevation 1:100



North Elevation 1:100

**NOTES**

1. This drawing is copyright. It must not be copied or disclosed (in part or in whole) to third parties without our written consent.
2. Do not scale or detail from this drawing. If in doubt please ask.
3. Scales @ A3  
1:100

**CLIENT**

Ben Walker

**PROJECT**

Green Gate Farm,  
Ingbirchworth

**DESCRIPTION**

Existing Building

**DRAWN BY**


OW

**ISSUE DATE**

01.11.21

**REVISIONS**

.

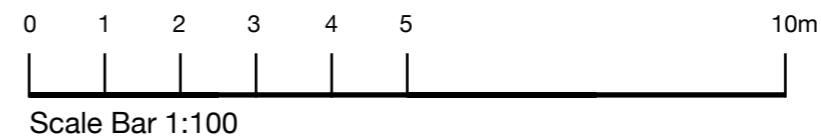

**BW.1**



**PARAGON OAK LIMITED**  
Wheatley Park,  
Mirfield  
WF14 8HE

**NOTES**

1. This drawing is copyright. It must not be copied or disclosed (in part or in whole) to third parties without our written consent.
2. Do not scale or detail from this drawing. If in doubt please ask.
3. Scales @ A3  
1:100

**CLIENT**  
Ben Walker


**PROJECT**  
Green Gate Farm,  
Ingbirchworth

**DESCRIPTION**  
Existing Building


**DRAWN BY**  
OW

**ISSUE DATE**  
01.11.21

**REVISIONS**  
.

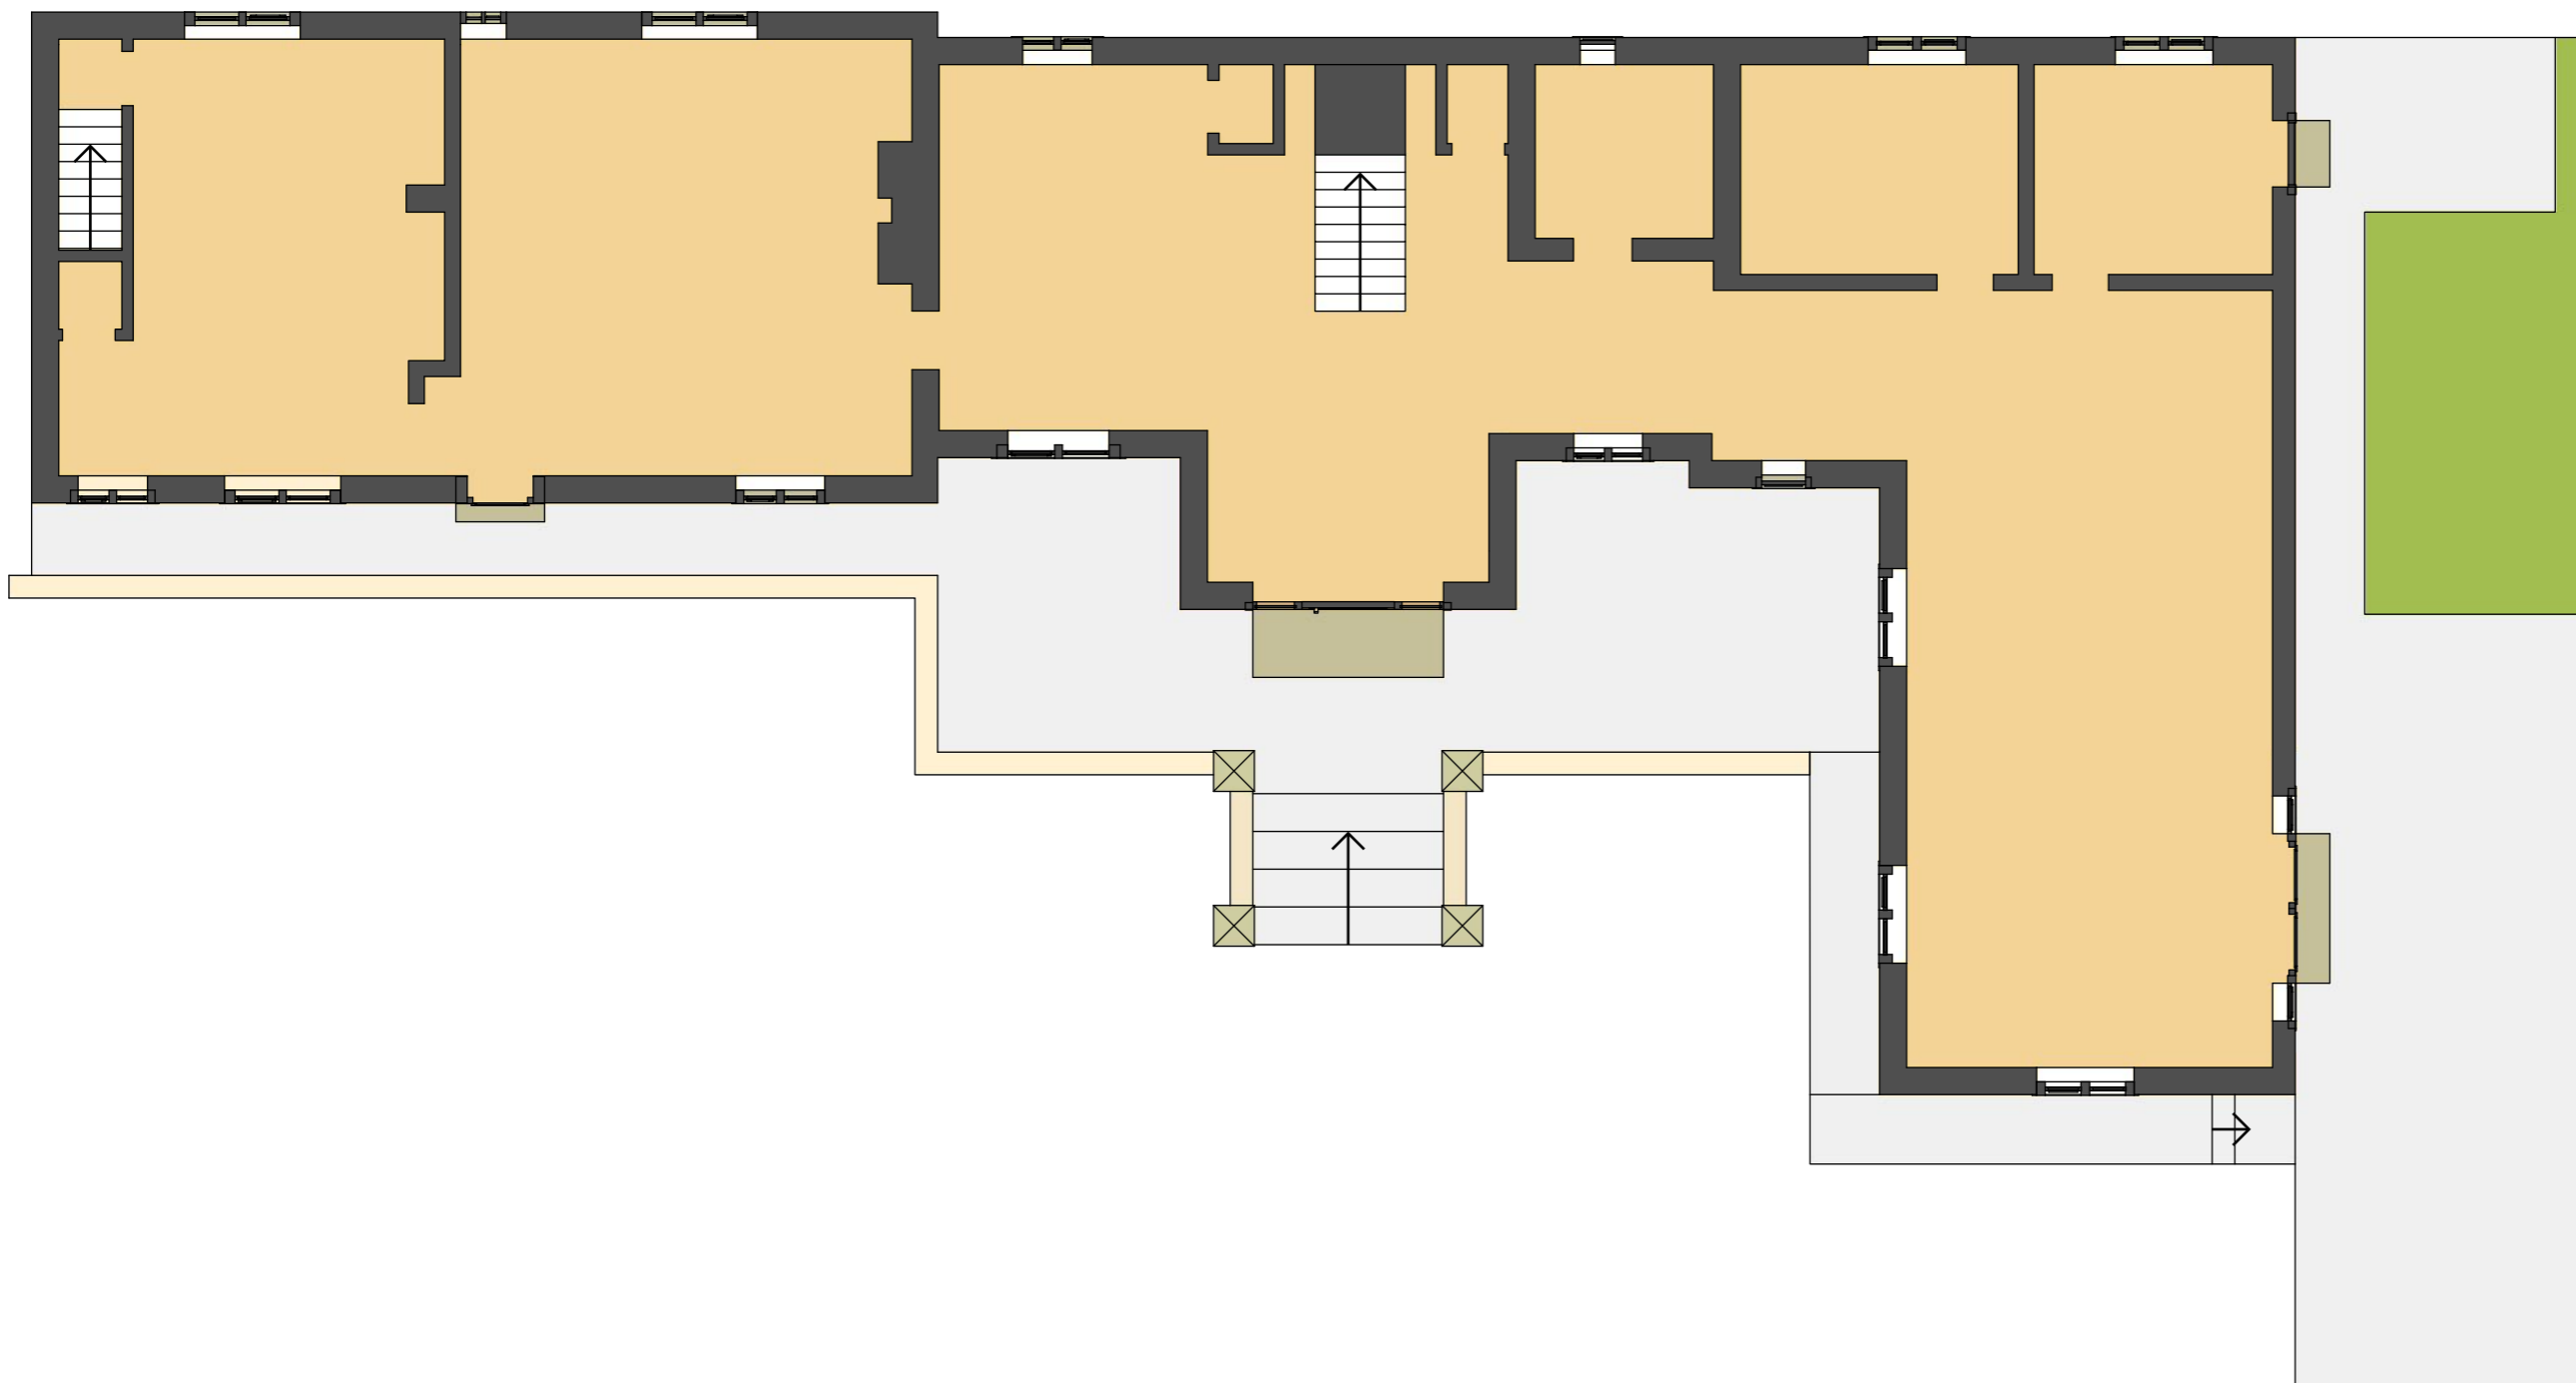

Ground Floor Plan 1:100

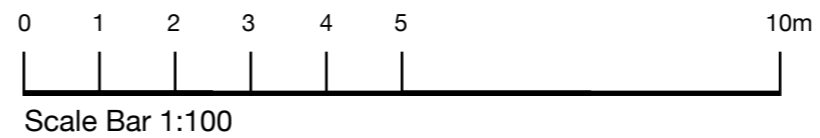

**BW.2**



**PARAGON OAK LIMITED**  
 Wheatley Park,  
 Mirfield  
 WF14 8HE

**NOTES**  
 1. This drawing is copyright. It must not be copied or disclosed (in part or in whole) to third parties without our written consent.  
 2. Do not scale or detail from this drawing. If in doubt please ask.  
 3. Scales @ A3  
 1:200

**CLIENT**  
 Ben Walker


**PROJECT**  
 Green Gate Farm,  
 Ingbirchworth

**DESCRIPTION**  
 Proposed Design

**DRAWN BY**  
 OW

**ISSUE DATE**  
 01.11.21


**REVISIONS**  
 .

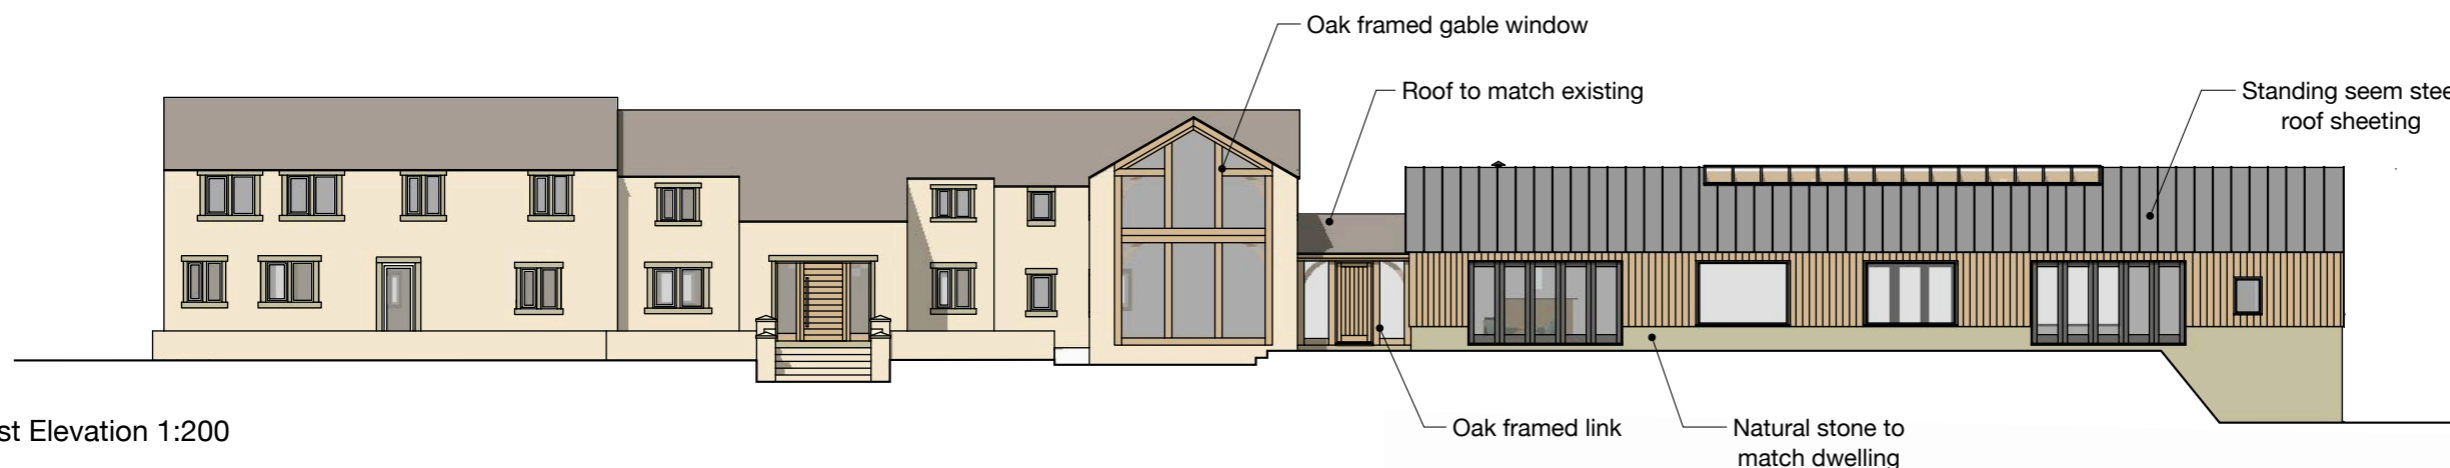


East Elevation 1:200




West Elevation 1:200

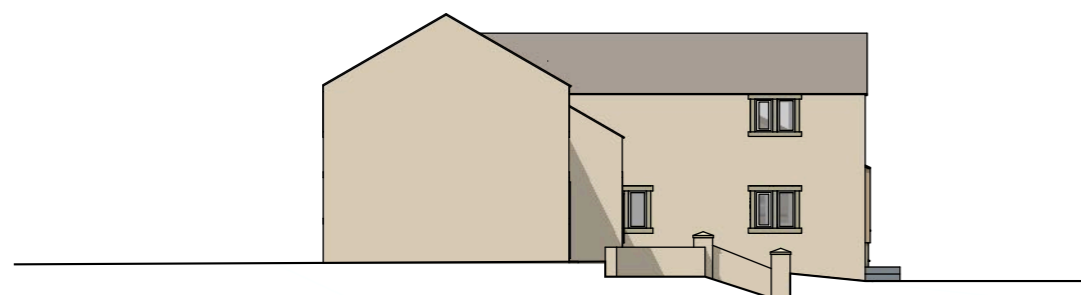

South Elevation 1:200

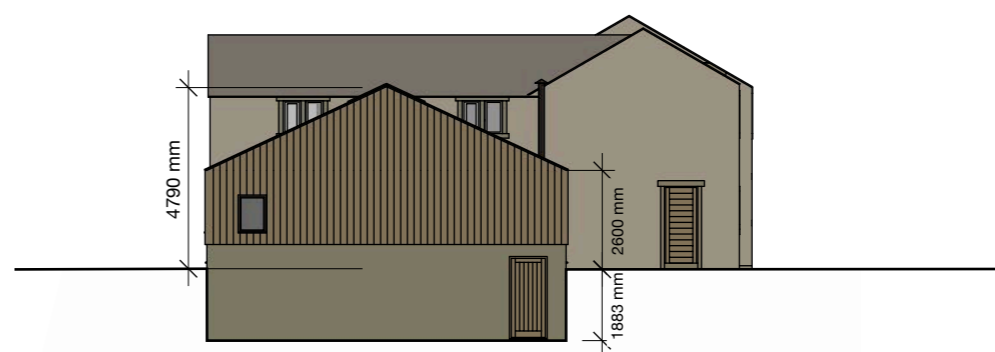

North Elevation 1:200

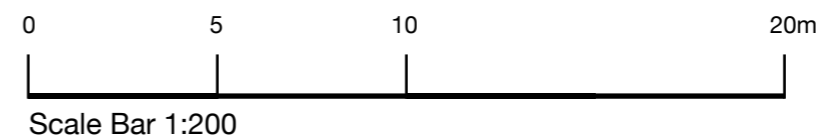

**BW.3**



**PARAGON OAK LIMITED**  
Wheatley Park,  
Mirfield  
WF14 8HE

**NOTES**

1. This drawing is copyright. It must not be copied or disclosed (in part or in whole) to third parties without our written consent.
2. Do not scale or detail from this drawing. If in doubt please ask.
3. Scales @ A3  
1:200

**CLIENT**  
Ben Walker

**PROJECT**  
Green Gate Farm,  
Ingbirchworth

**DESCRIPTION**  
Proposed Design


**DRAWN BY**  
OW

**ISSUE DATE**  
01.11.21

**REVISIONS**  
.



Ground Floor Plan 1:200

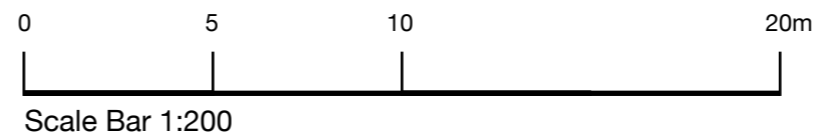

**BW.4**