


Existing Front Elevation
1 : 100

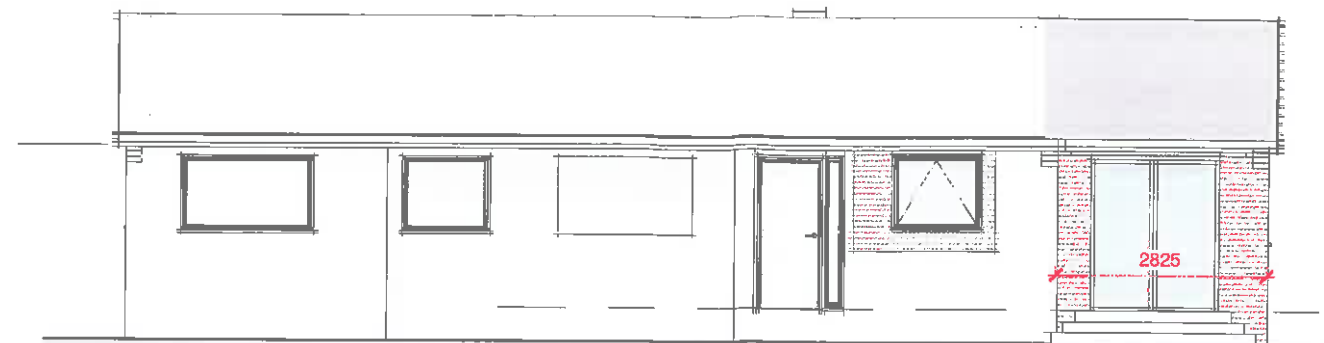


Proposed Front 1 to 100 scale
1 : 100

PLEASE NOTE THIS DRAWING IS FOR THE SOLE PURPOSE OF ACHIEVING PLANNING APPROVAL ..

FULL CHECK DIMENSIONS ARE REQUIRED BY THE CONTRACTOR TO ENSURE THE SCHEME IS WORKABLE . DIMENSIONS SHOWN ARE FOR GUIDANCE ONLY


THE CONTRACTOR WILL BE REQUIRED TO APPLY FOR 1) A BUILDING NOTICE 2) APPOINT A STRUCTURAL ENGINEER IF REQUIRED BY BUILDING CONTROL 3) APPLY FOR ALL NECESSARY STAT BODIES FOR APPROVAL:- GAS/WATER/ELECTRIC

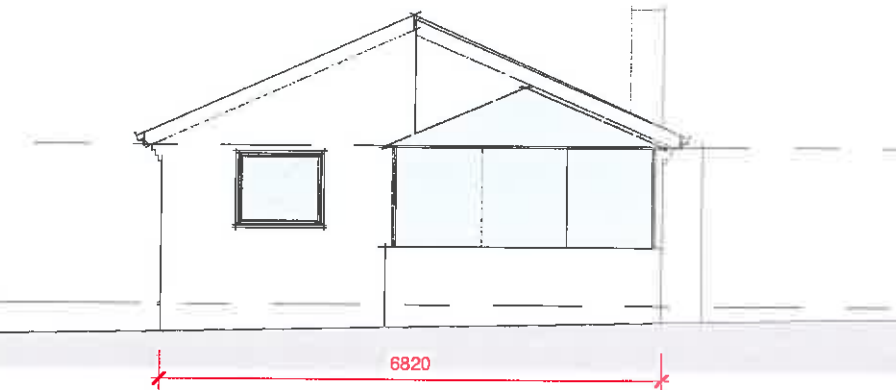


Existing Side Elevation 02
1 : 100




Proposed Side Elevation 02 1 to 100 scale
1 : 100

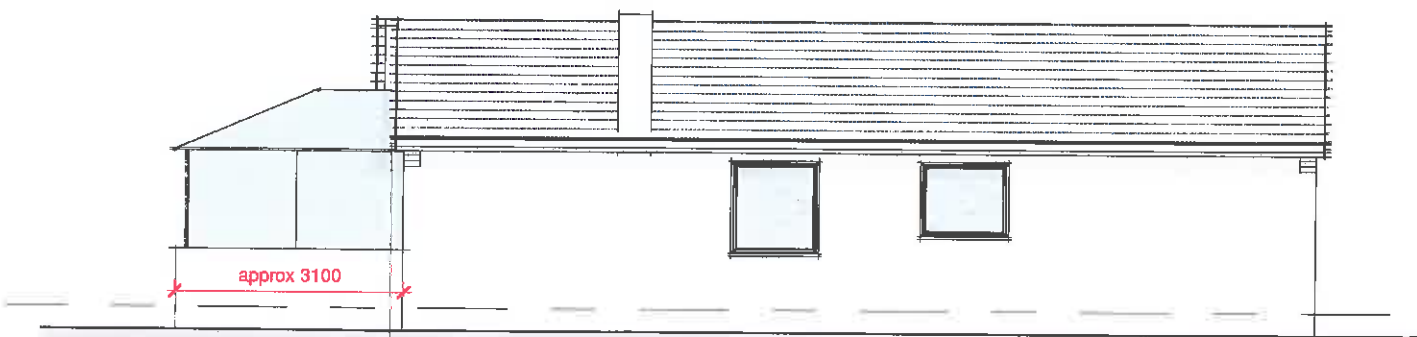

Existing Rear Elevation
1 : 100

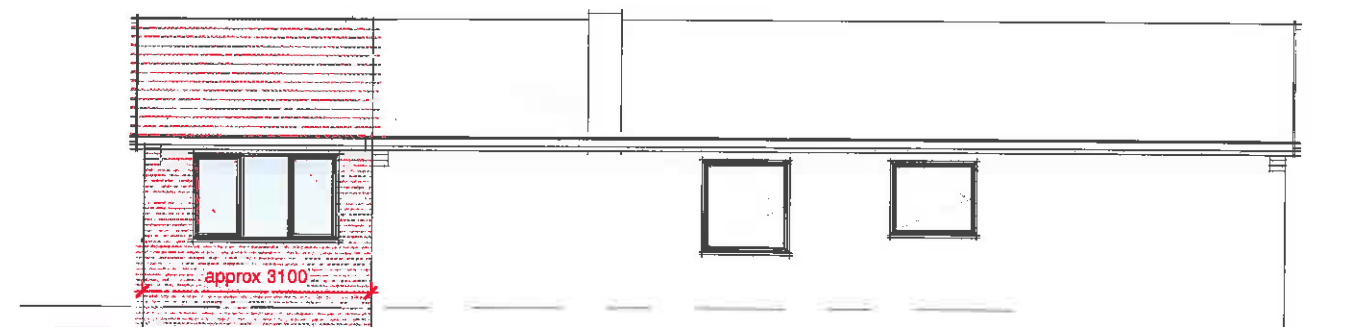

Proposed Rear 1 to 100 scale
1 : 100

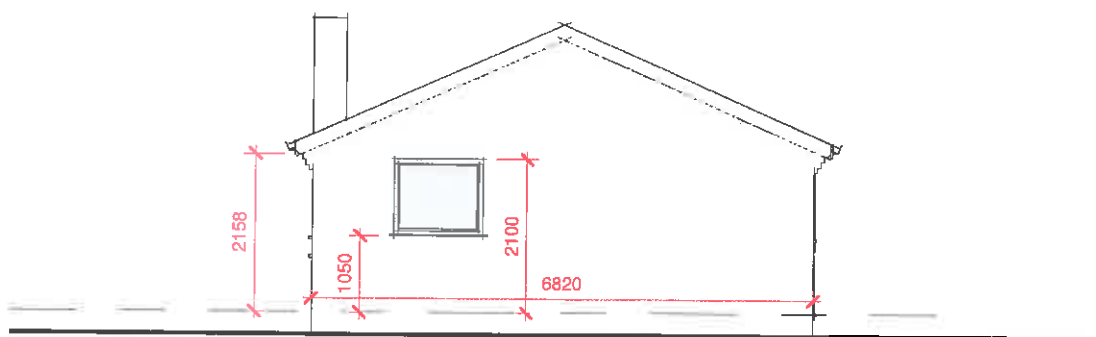

Existing/Proposed Side Elevation 01
1 : 100



Rm. Architectural Design Services Ltd


E.mail: Fm.archdesignlid@gmail.com

No 20 Steeton Court , Barnsley
Existing/Proposed Elevations


Scale (@ A3)
As indicated
Aug 2018

Drg NO
SC-01


REV

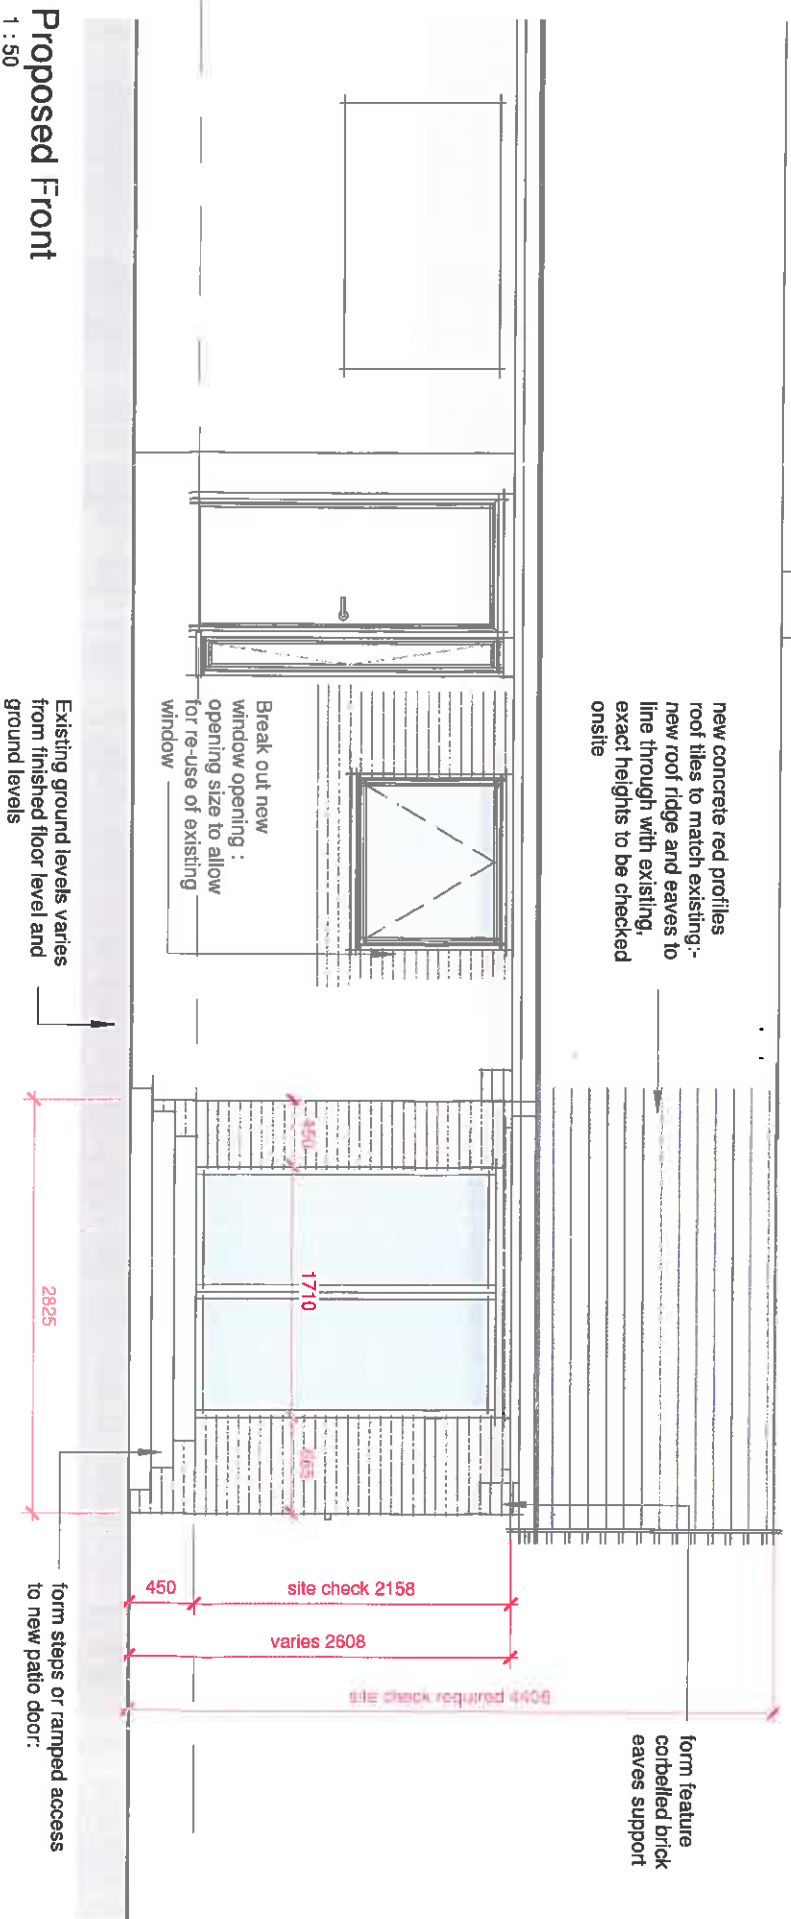

Proposed Front
1 : 50

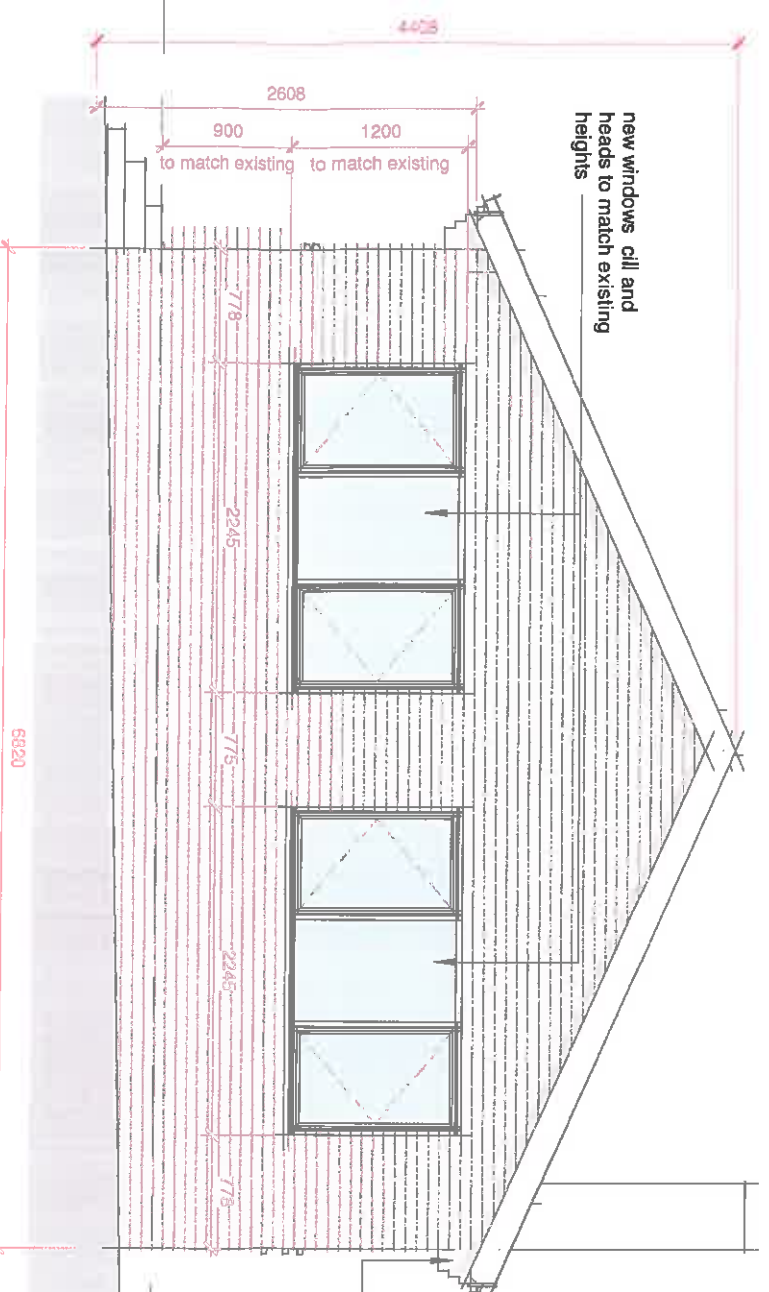

Proposed Side Elevation 02
1 : 50

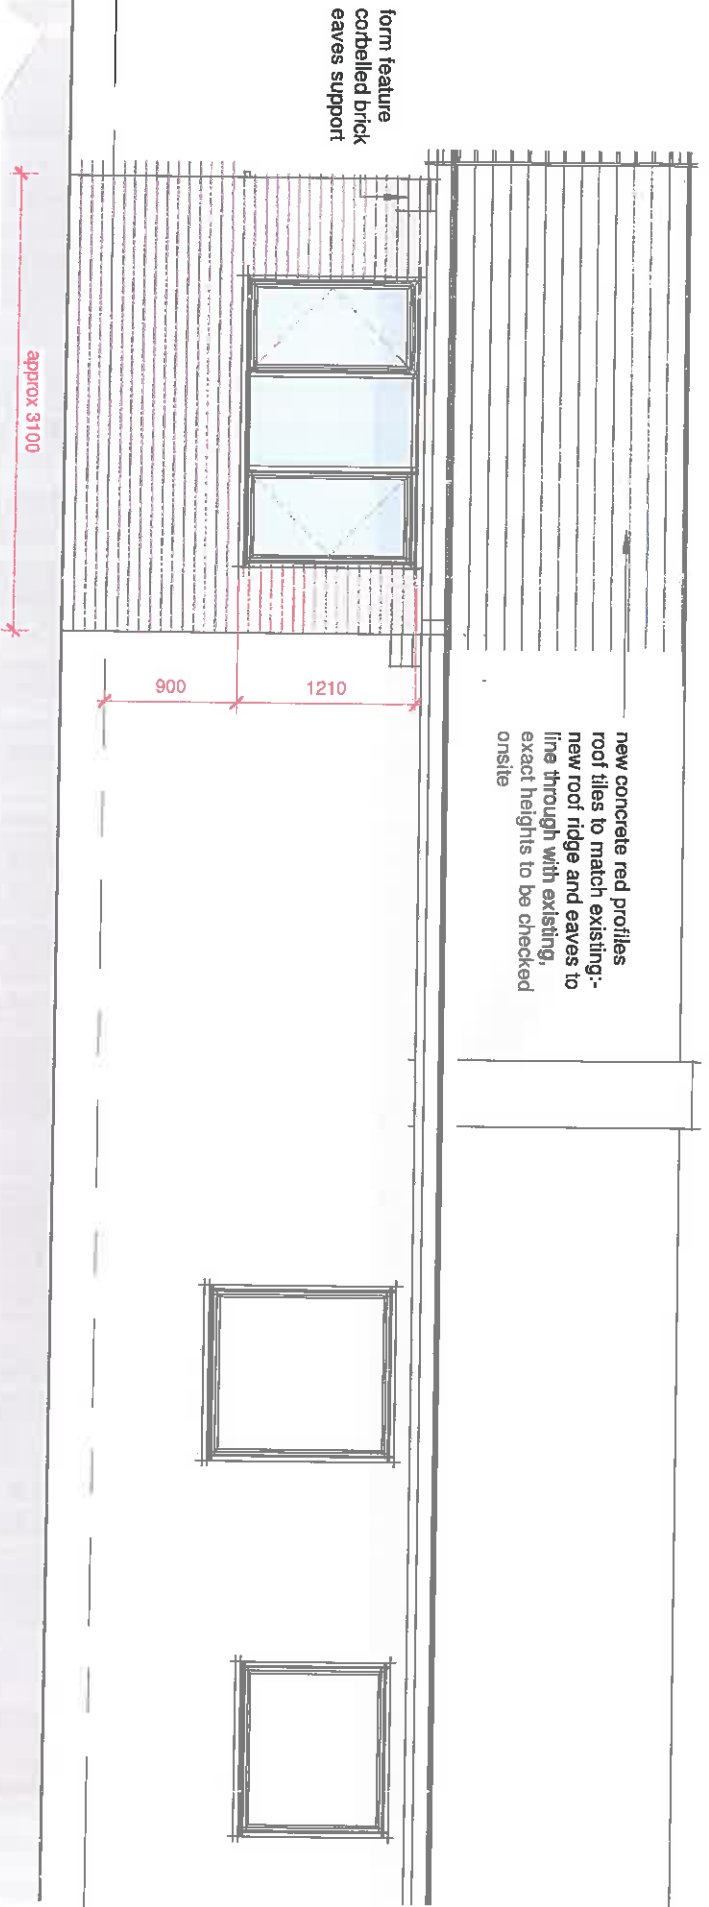

Proposed Rear



PLEASE NOTE THIS DRAWING IS FOR THE SOLE PURPOSE OF ACHIEVING PLANNING APPROVAL...

FULL CHECK DIMENSIONS ARE REQUIRED BY THE CONTRACTOR TO ENSURE THE SCHEME IS WORKABLE. DIMENSIONS SHOWN ARE FOR GUIDANCE ONLY

THE CONTRACTOR WILL BE REQUIRED TO APPLY FOR 1) A BUILDING NOTICE 2) APPOINT A STRUCTURAL ENGINEER IF REQUIRED BY BUILDING CONTROL 3) APPLY FOR ALL NECESSARY STAT BODIES FOR APPROVAL:- GAS/WATER/ELECTRIC

Rm. Architectural Design Services Ltd
Email: rm@architectural-design-services.co.uk

No 20 Steeton Court, Barnsley
Proposed Elevations

Scale (@ A3)
1 : 50
Aug 2018

Dwg NO
SC-03

REV