




FRONT (NW) ELEVATION

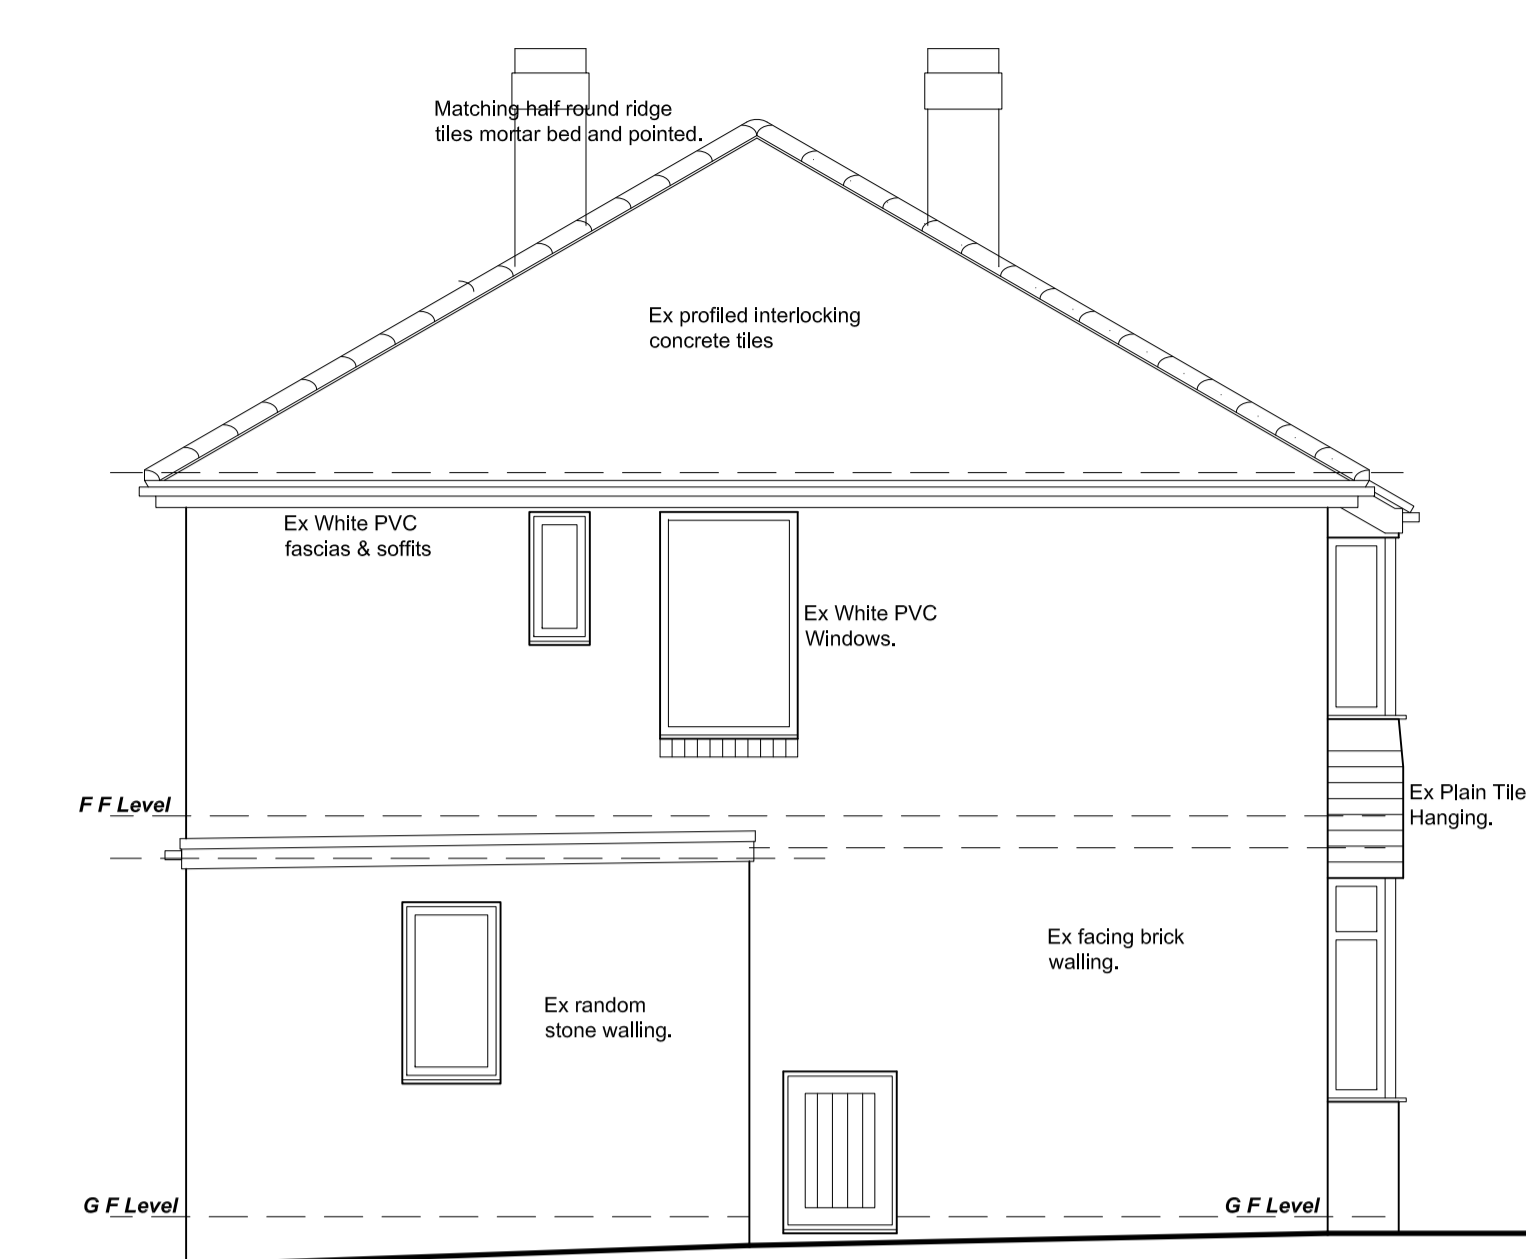


END (NE) ELEVATION

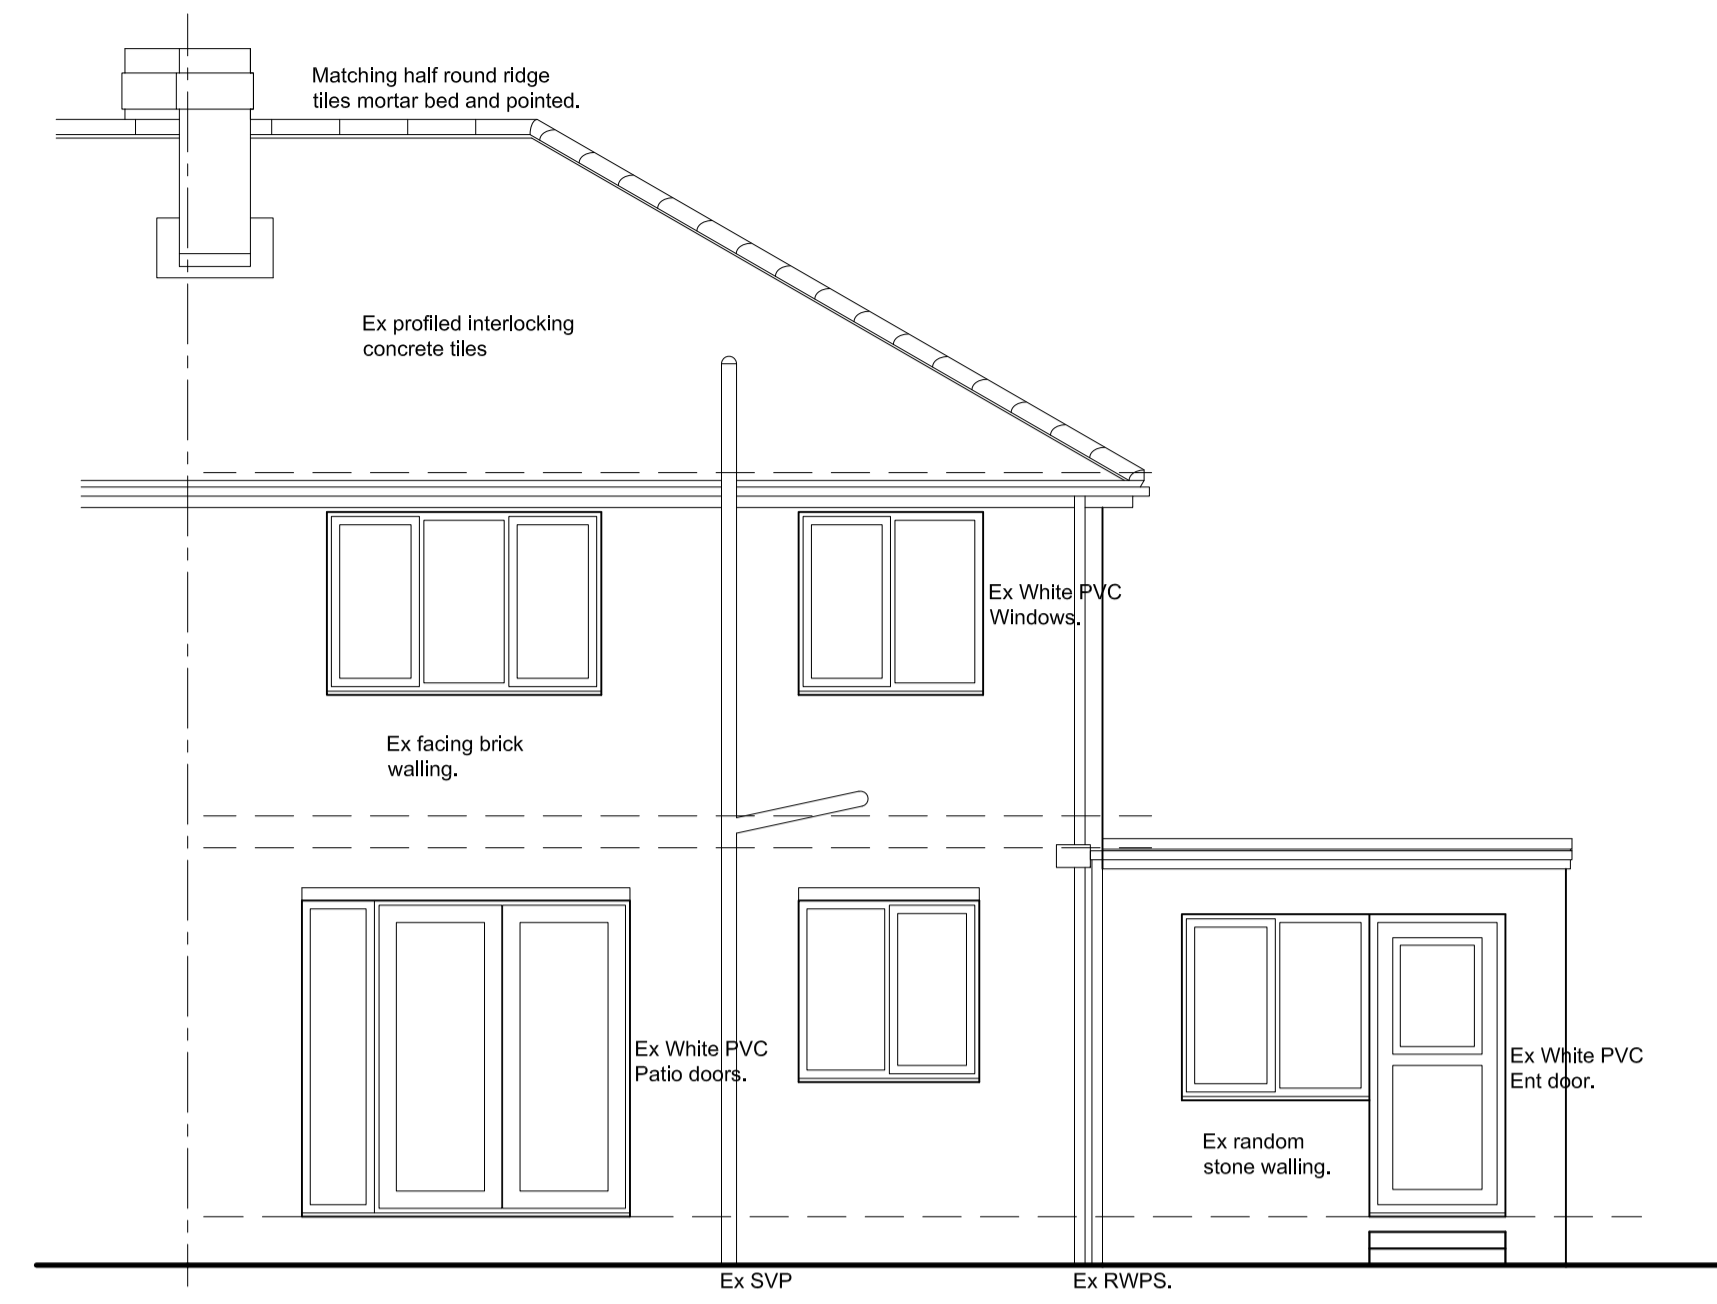


REAR (SE) ELEVATION

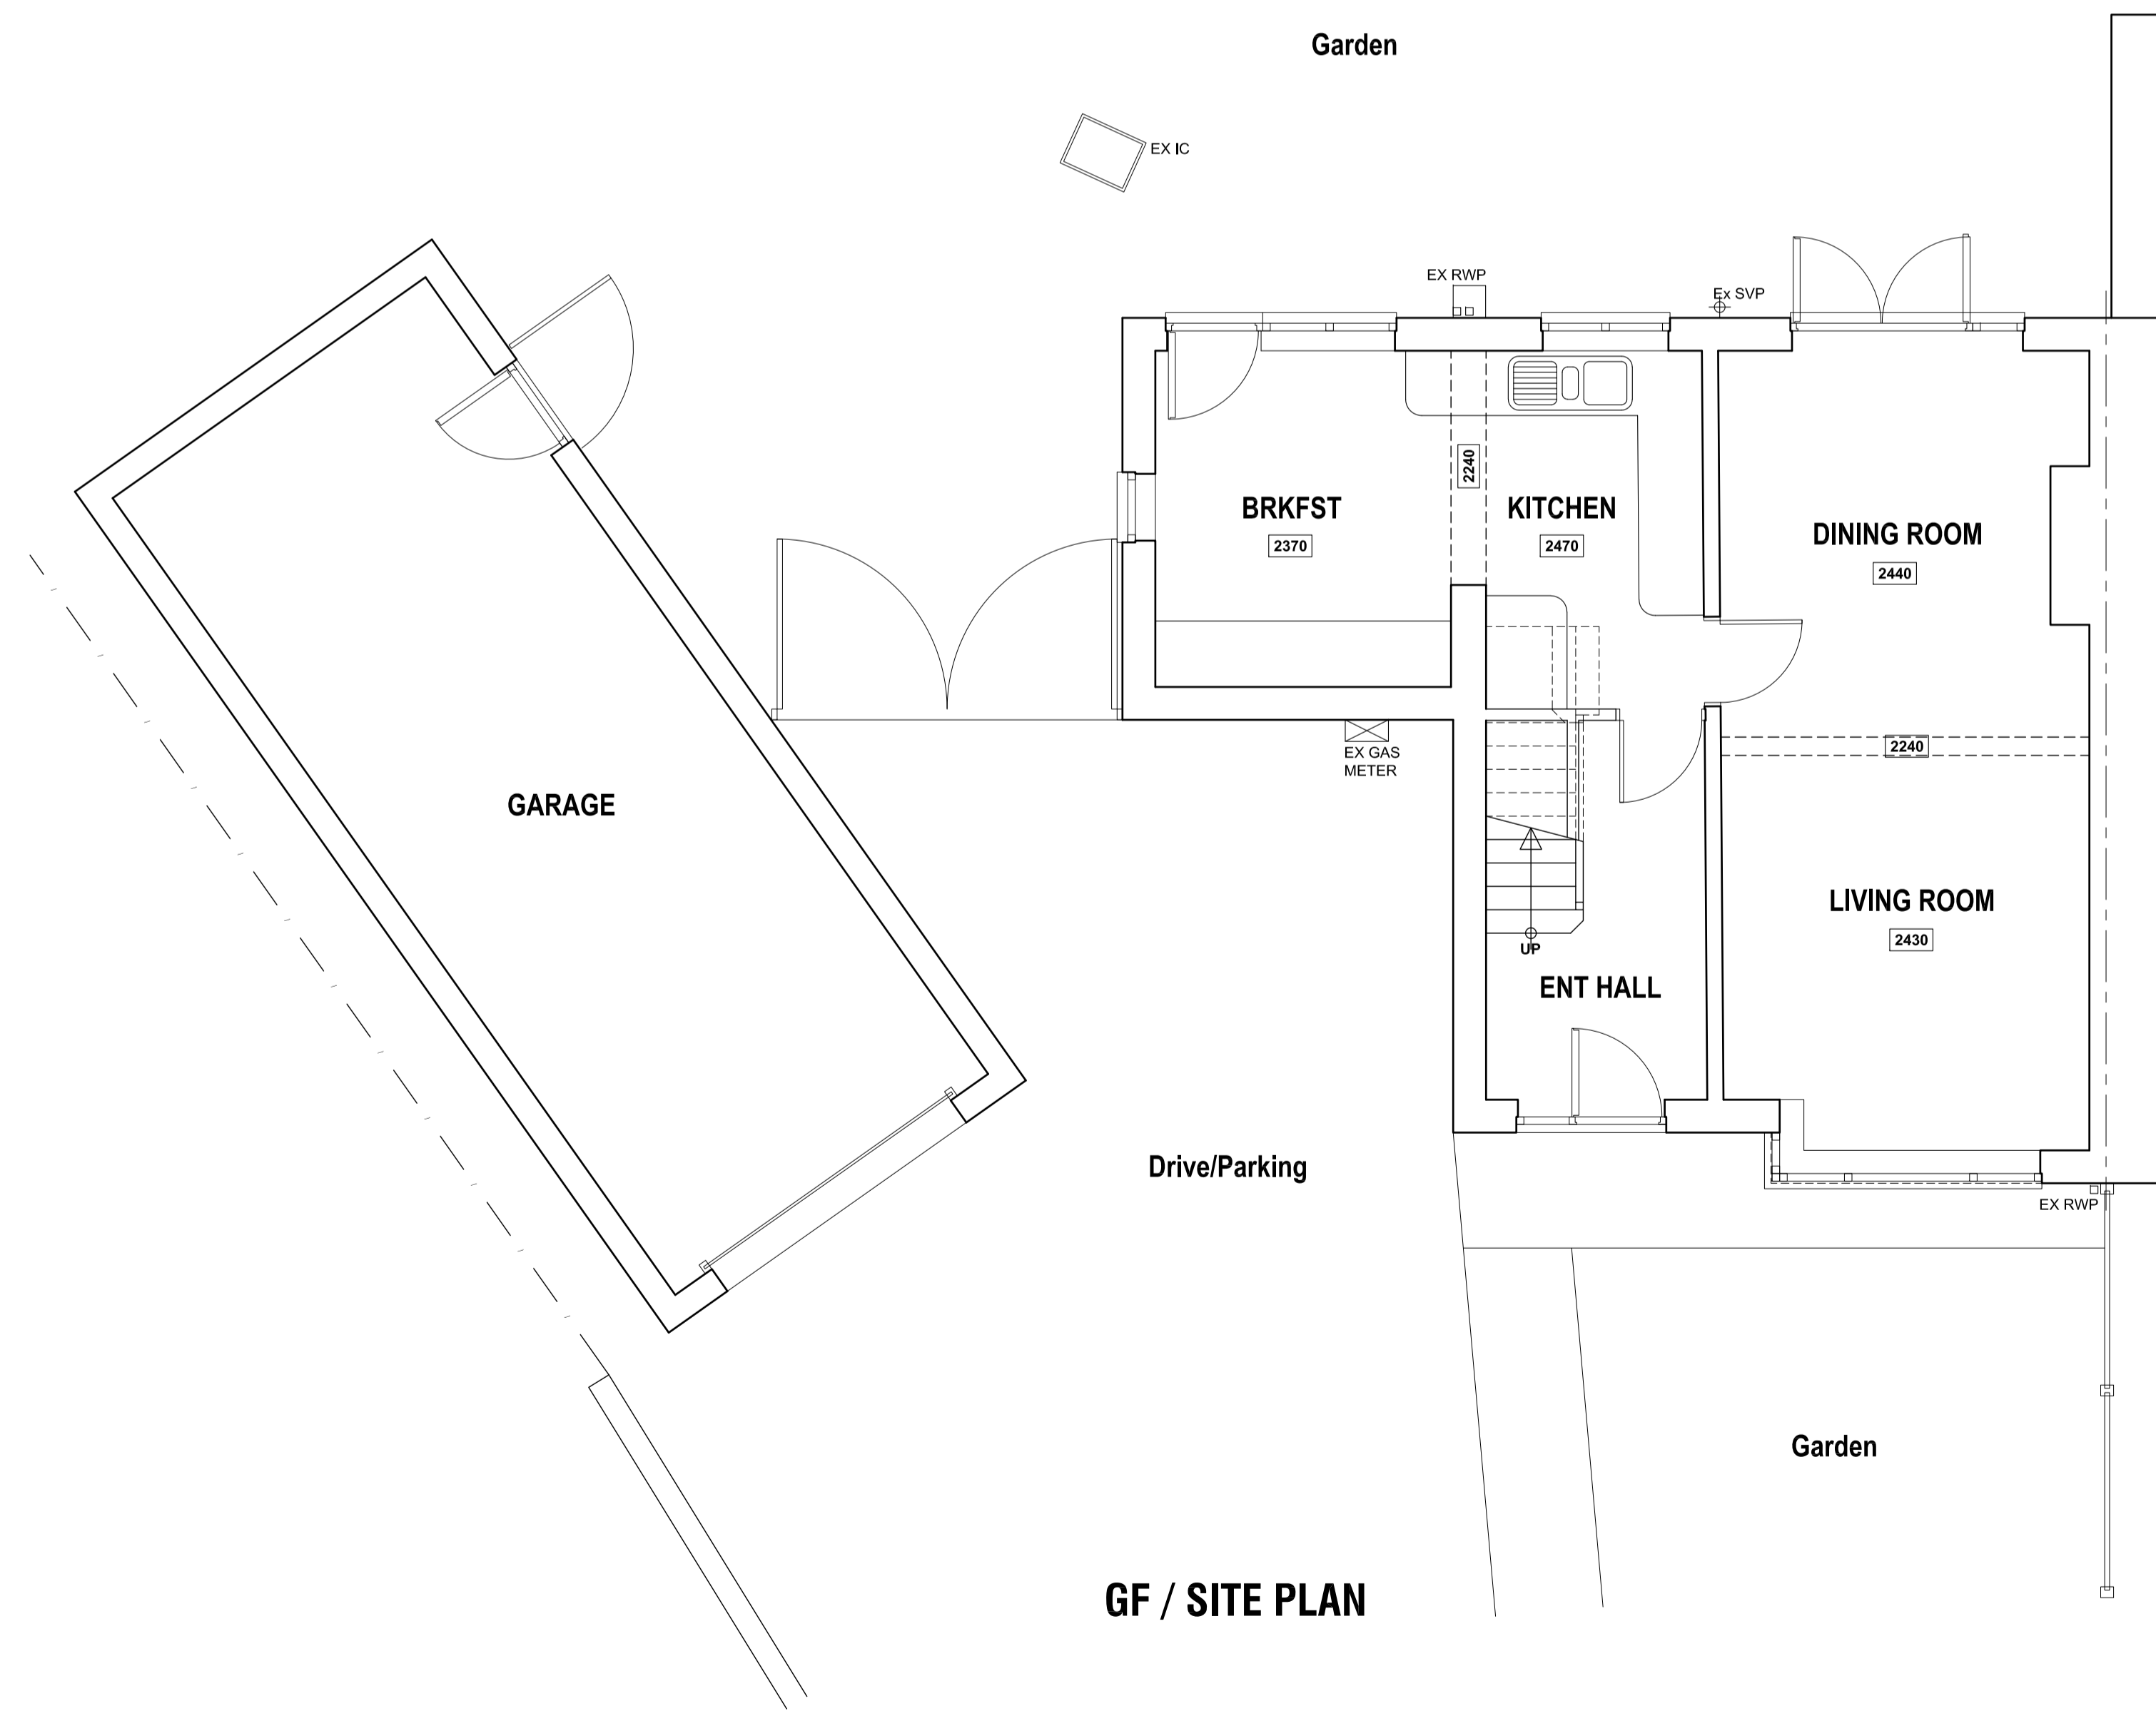

GF / SITE PLAN

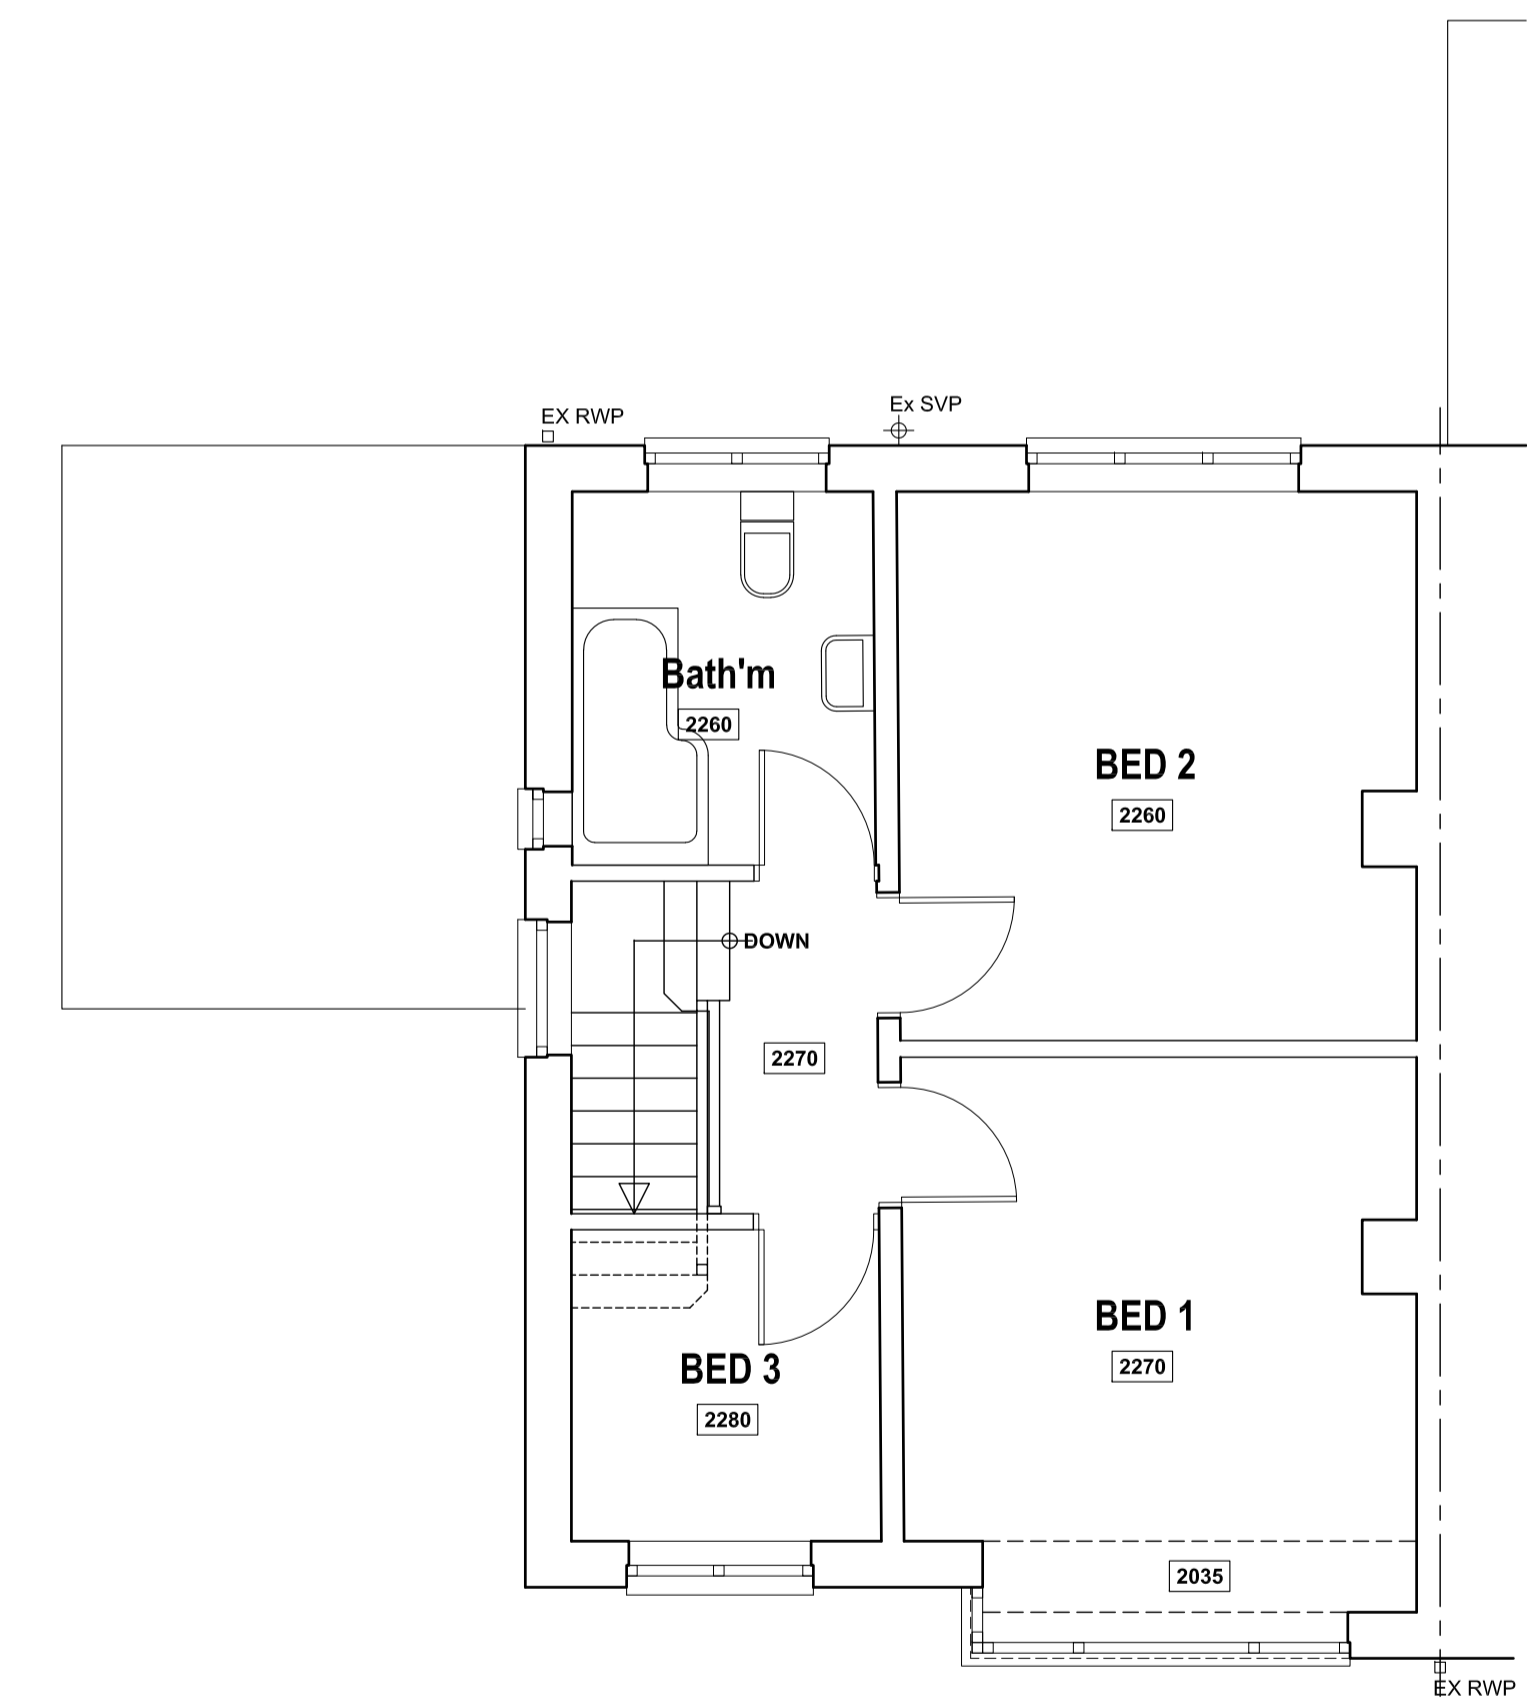

FIRST FLOOR PLAN

Revision	Date	Description
12 CORONATION CRESCENT, BIRDWELL, BARNSELEY, S70 5RN.		
SURVEY Plans and Elevations.		
Mr & Mrs Williams.		
		
<small>J.E. Architectural Ltd 23 Windmill Road, Wombwell, Barnsley, S73 8PW. Tel: 01226 754507 Email: jeald@virginmedia.com</small>		
<small>This drawing and the copyright is the Architectural Company's property and may be used or reproduced only by agreement. All Dimensions in Millimetres Unless specified otherwise and subject to verification on site.</small>		
Scale: 1:50 @ A1		Date: FEB 2025
Ref: 202416	Drwg No: 01	