





LOCATION PLAN
SCALE 1:1250




EXISTING SIDE ELEVATION
SCALE 1:100

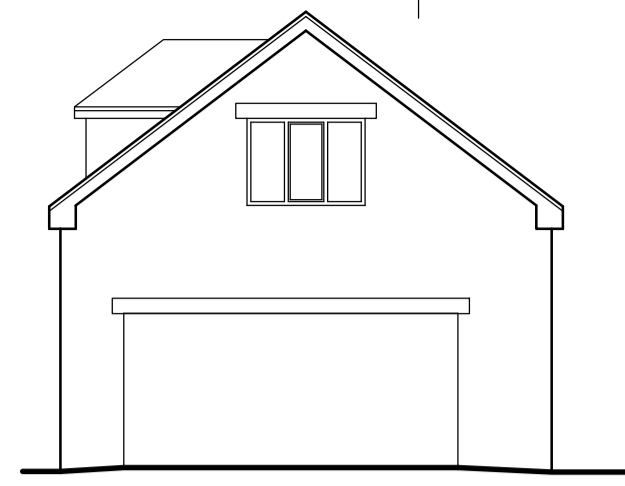

EXISTING FRONT ELEVATION
SCALE 1:100

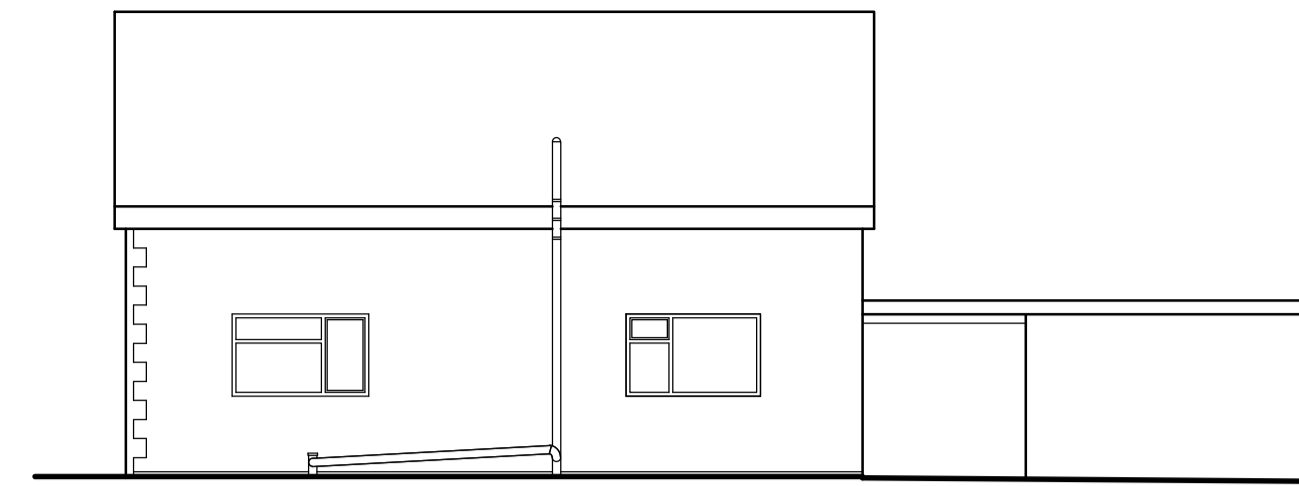


EXISTING SIDE ELEVATION
SCALE 1:100

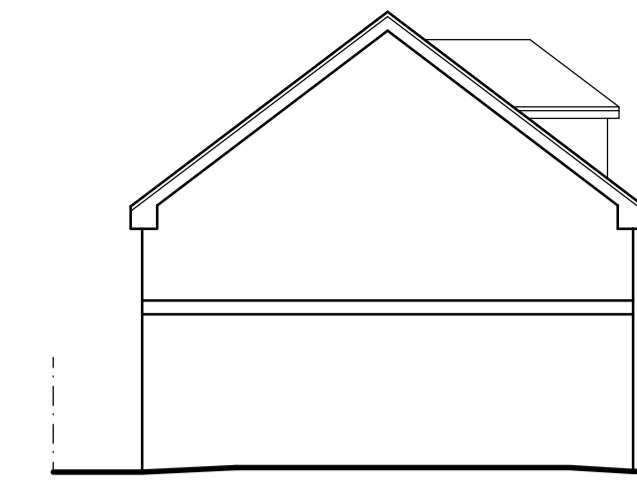


EXISTING REAR ELEVATION
SCALE 1:100




PROPOSED SIDE ELEVATION
SCALE 1:100

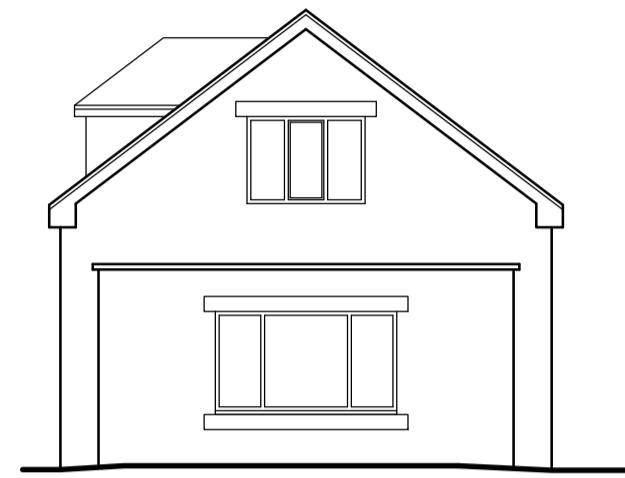


PROPOSED FRONT ELEVATION
SCALE 1:100

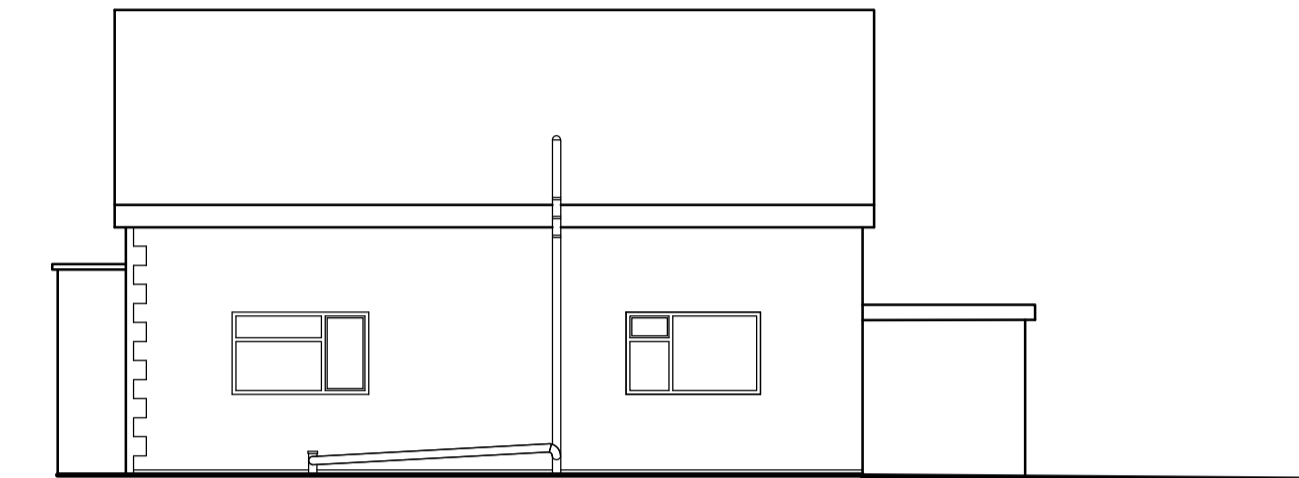


PROPOSED SIDE ELEVATION
SCALE 1:100

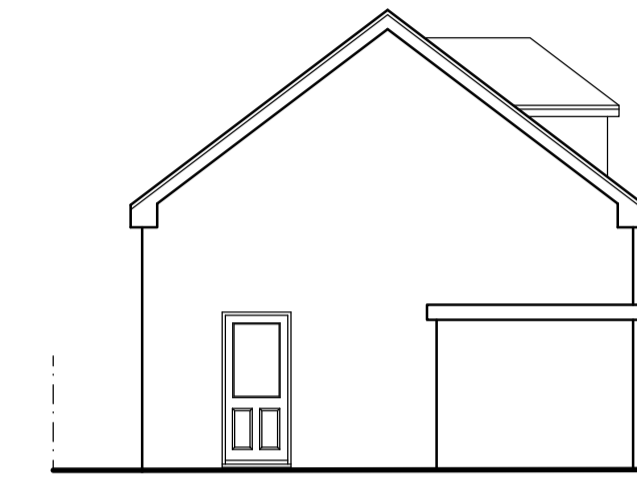


PROPOSED REAR ELEVATION
SCALE 1:100

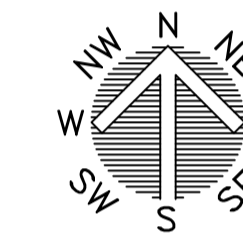


Amenity 73m²

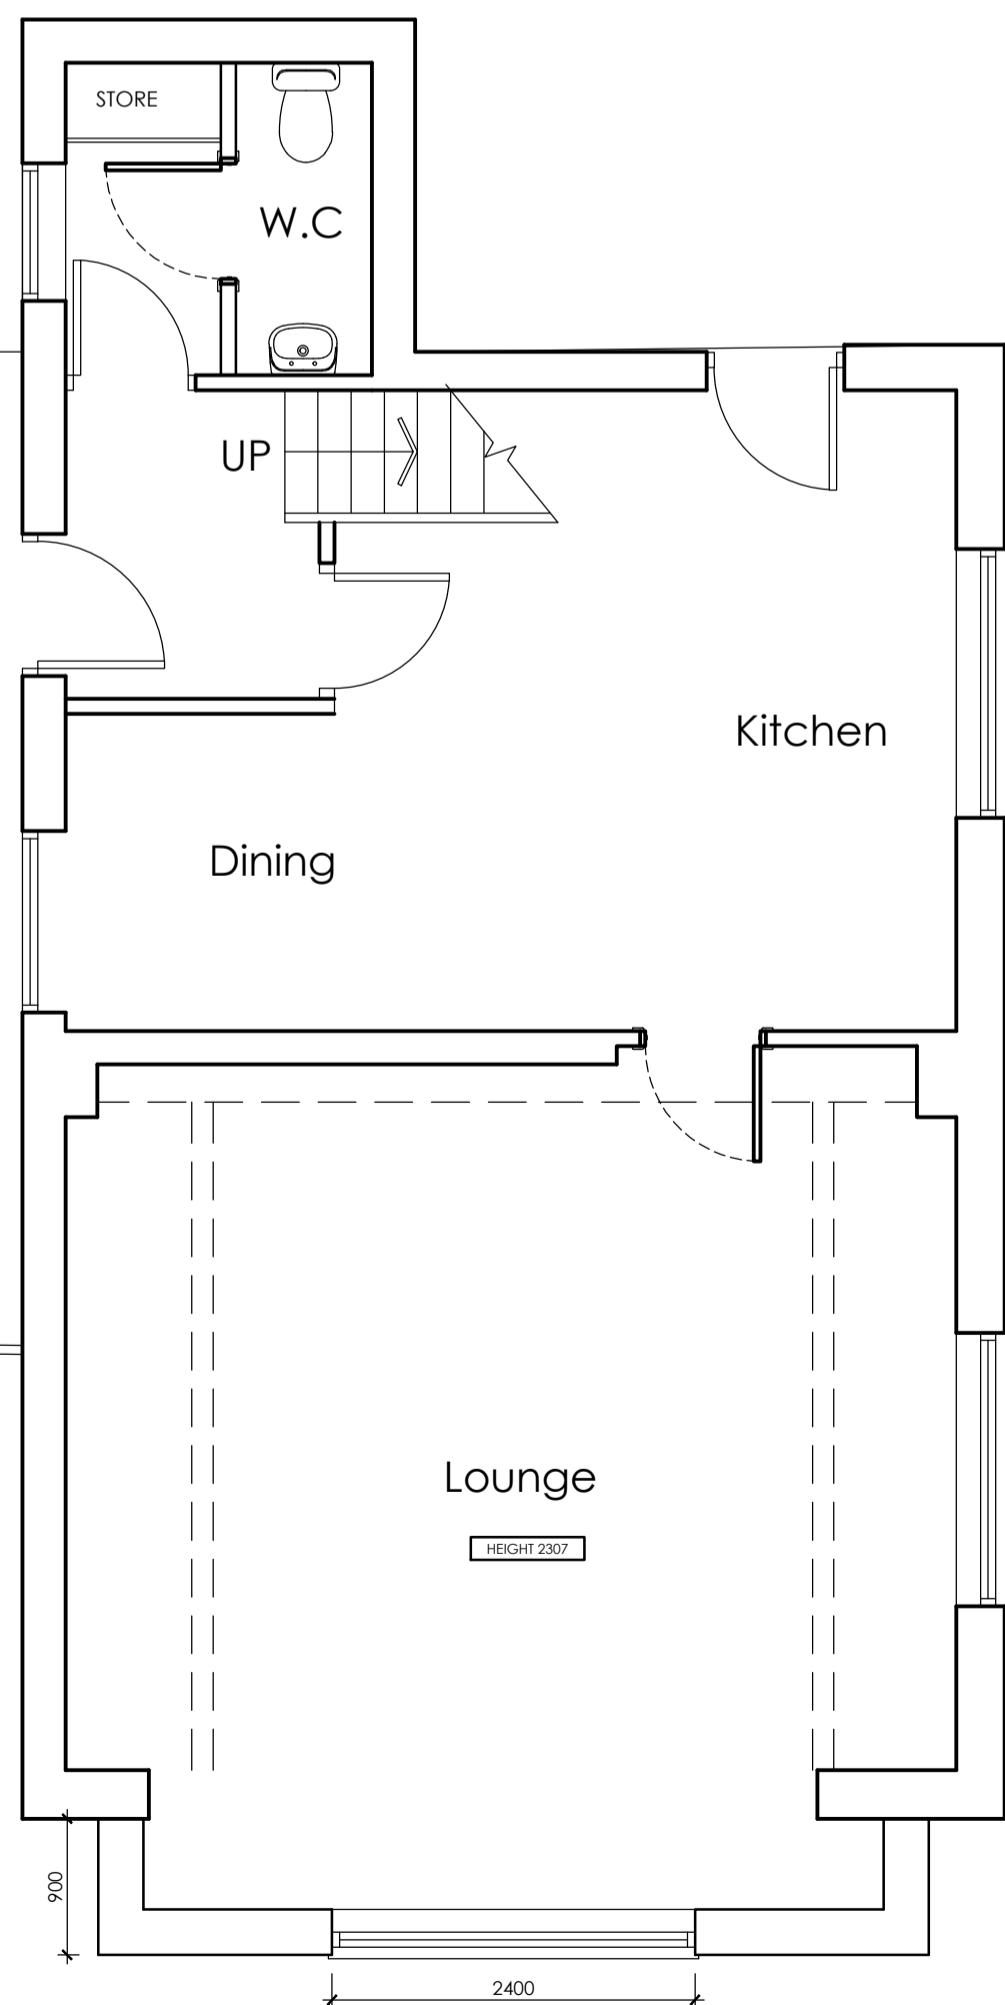


PROPOSED GROUND FLOOR PLAN
SCALE 1:50

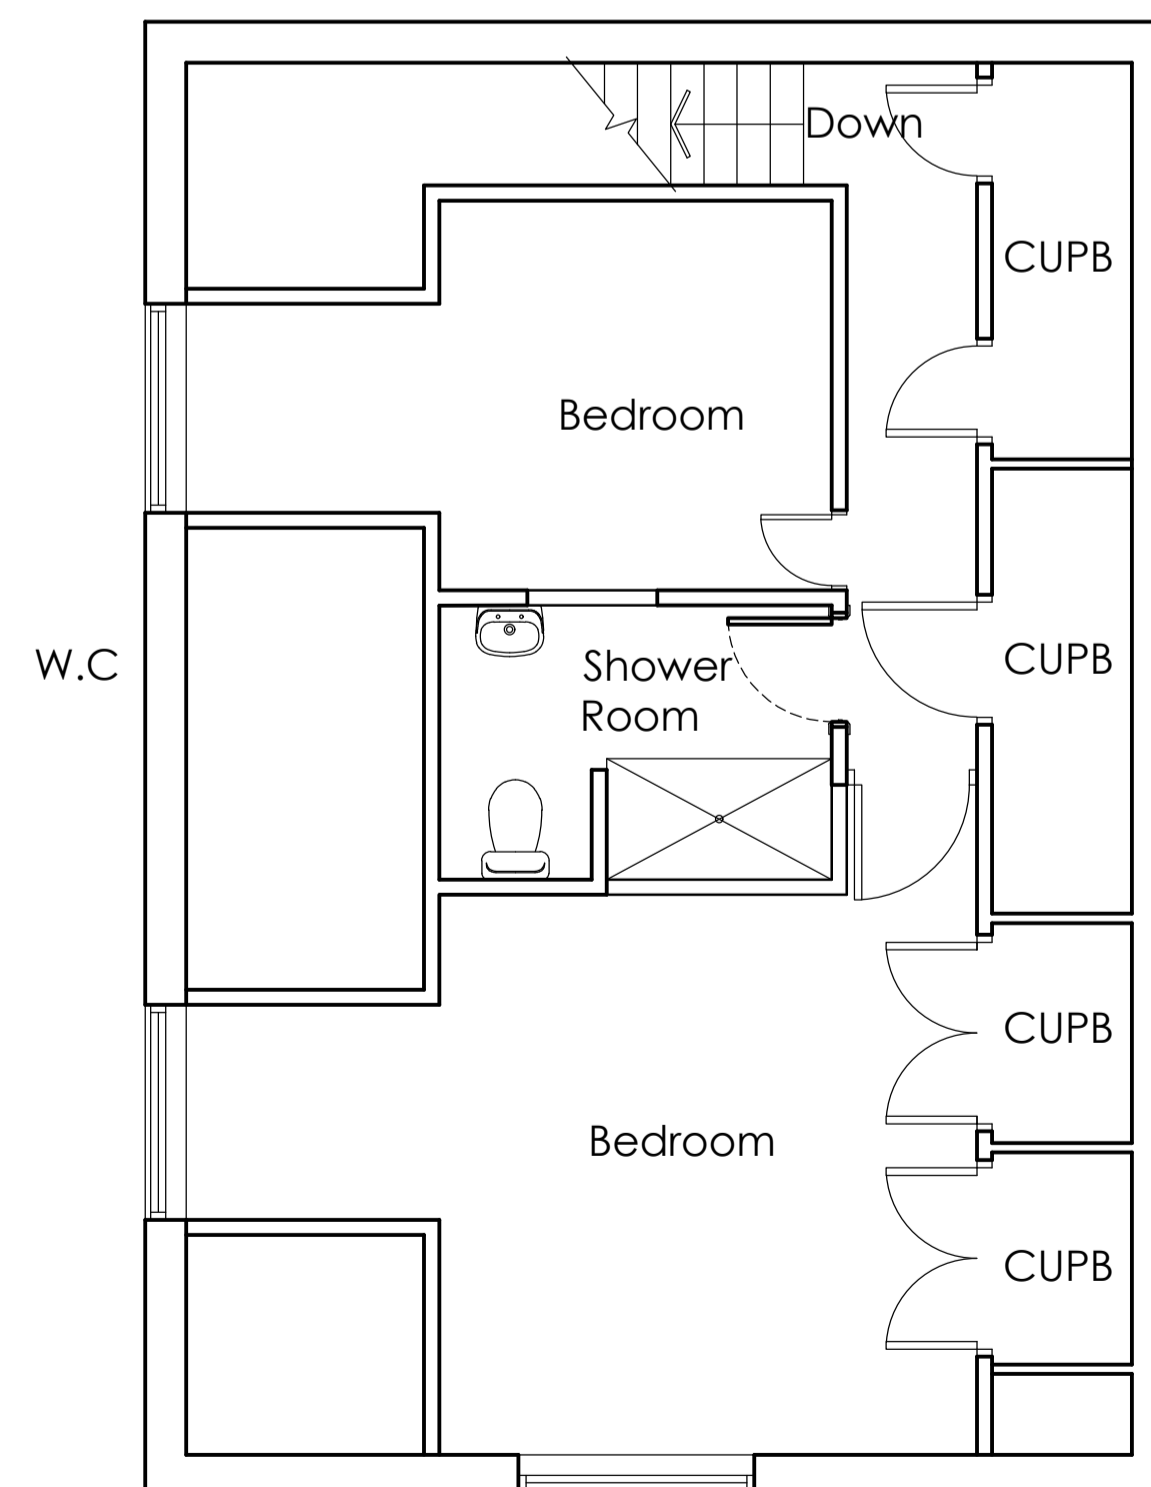

PROPOSED FIRST FLOOR PLAN
SCALE 1:50

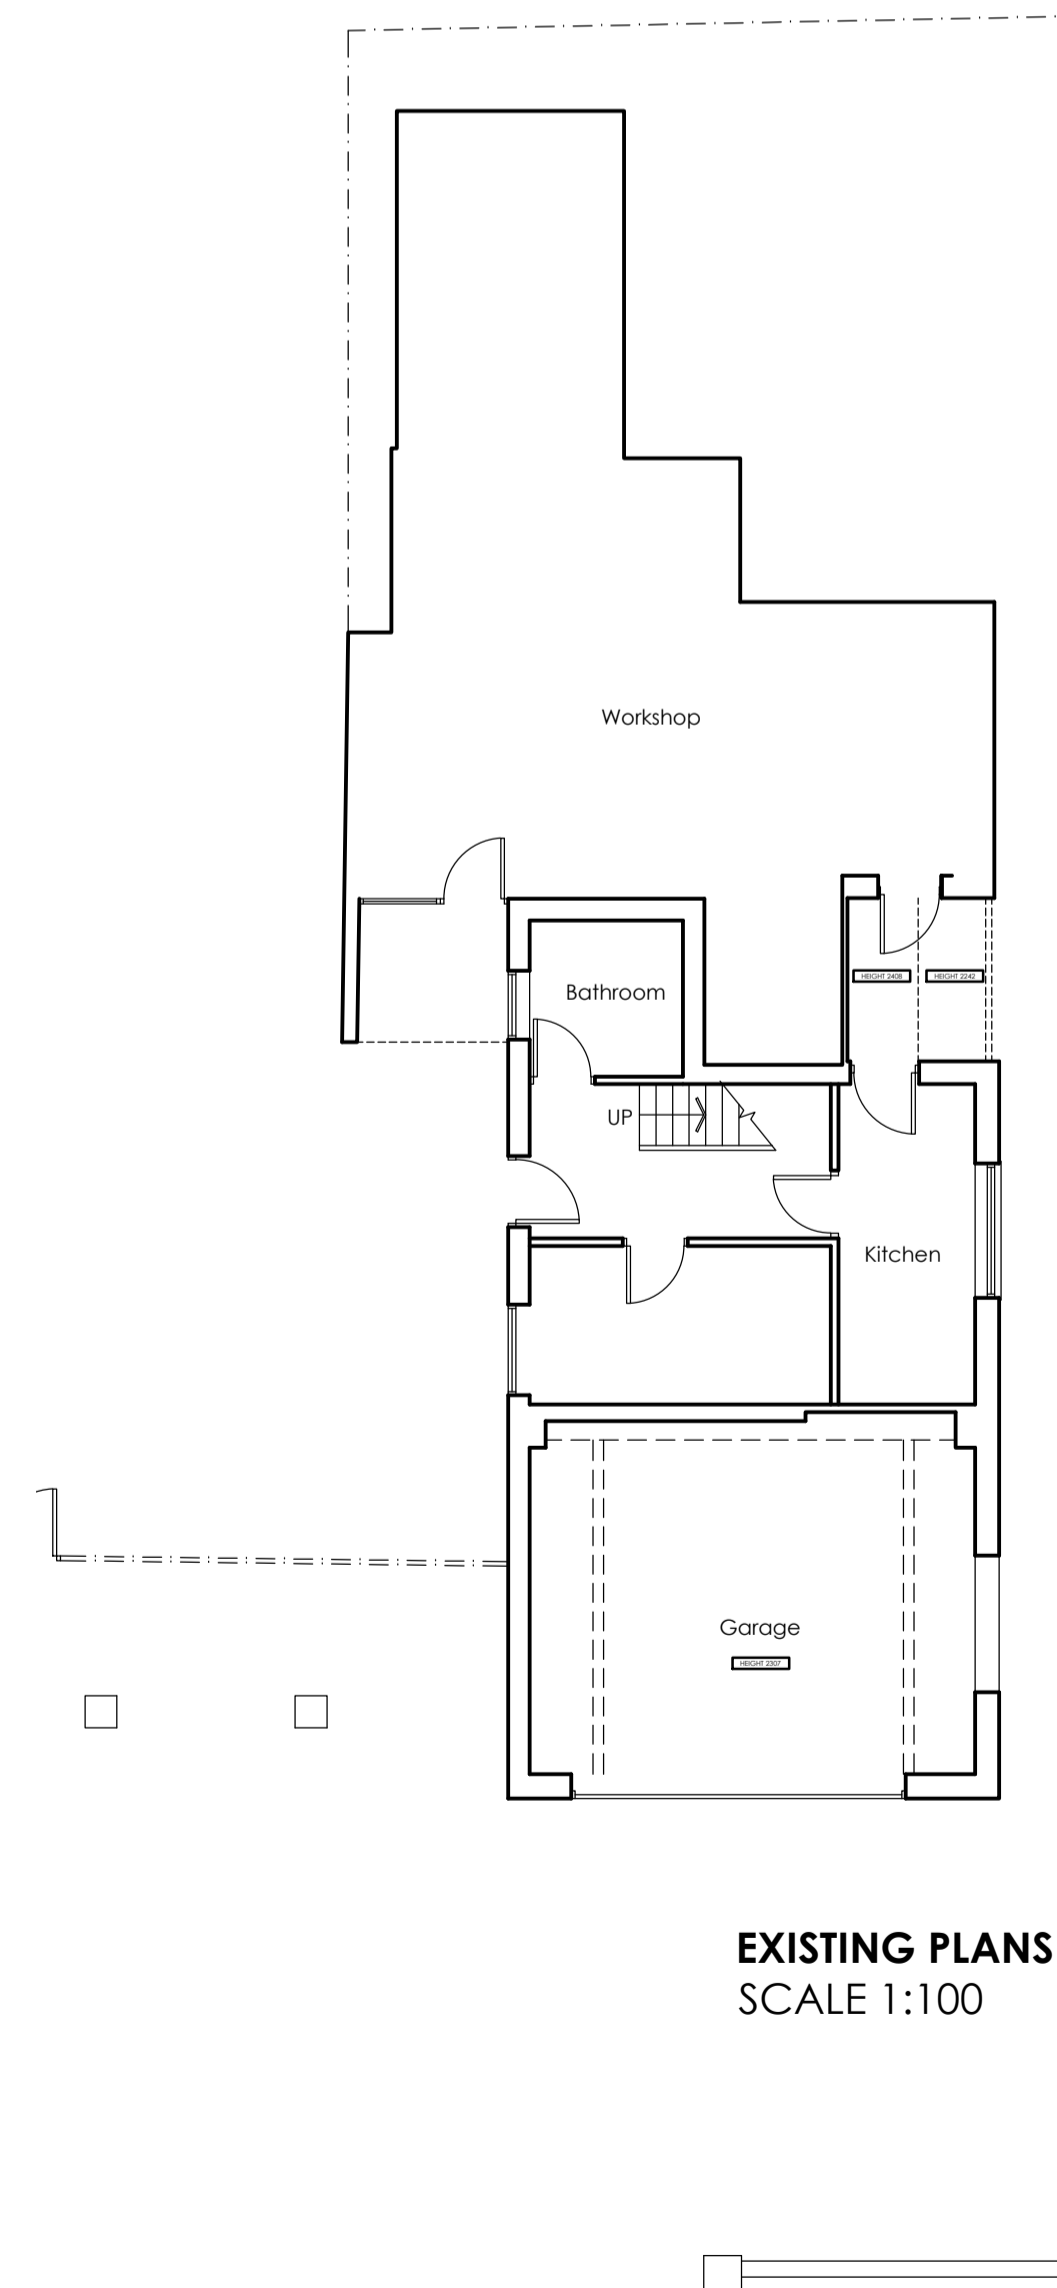

EXISTING PLANS
SCALE 1:100

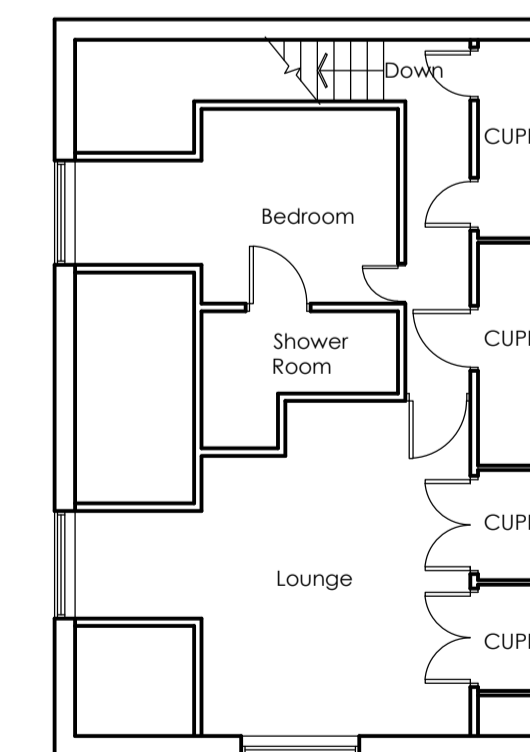

SITEPLAN
SCALE 1:1200

		OFFICE ONE, 34 VICTORIA ROAD, BARNESLEY, S70 2BU		Phone: 01226 208482 Email: info@whiteagus.co.uk Web: www.whiteagus.co.uk	
Project: PROPOSED DWELLING 147 HIGH STREET, ROYSTON S71 4RR			Client: MR T. SHAW		
Drawing Title: PLANS AND ELEVATIONS			Date: OCT 2023	Scale: 1:50 & 1:100 @ A1	Ref: 23-110
Date: 01/11/2023	Suffix: A	Description: REVISED TO CLIENTS REQUIREMENTS	Date:	Suffix:	Description:
Dwg. No: 01	Rev: A				