

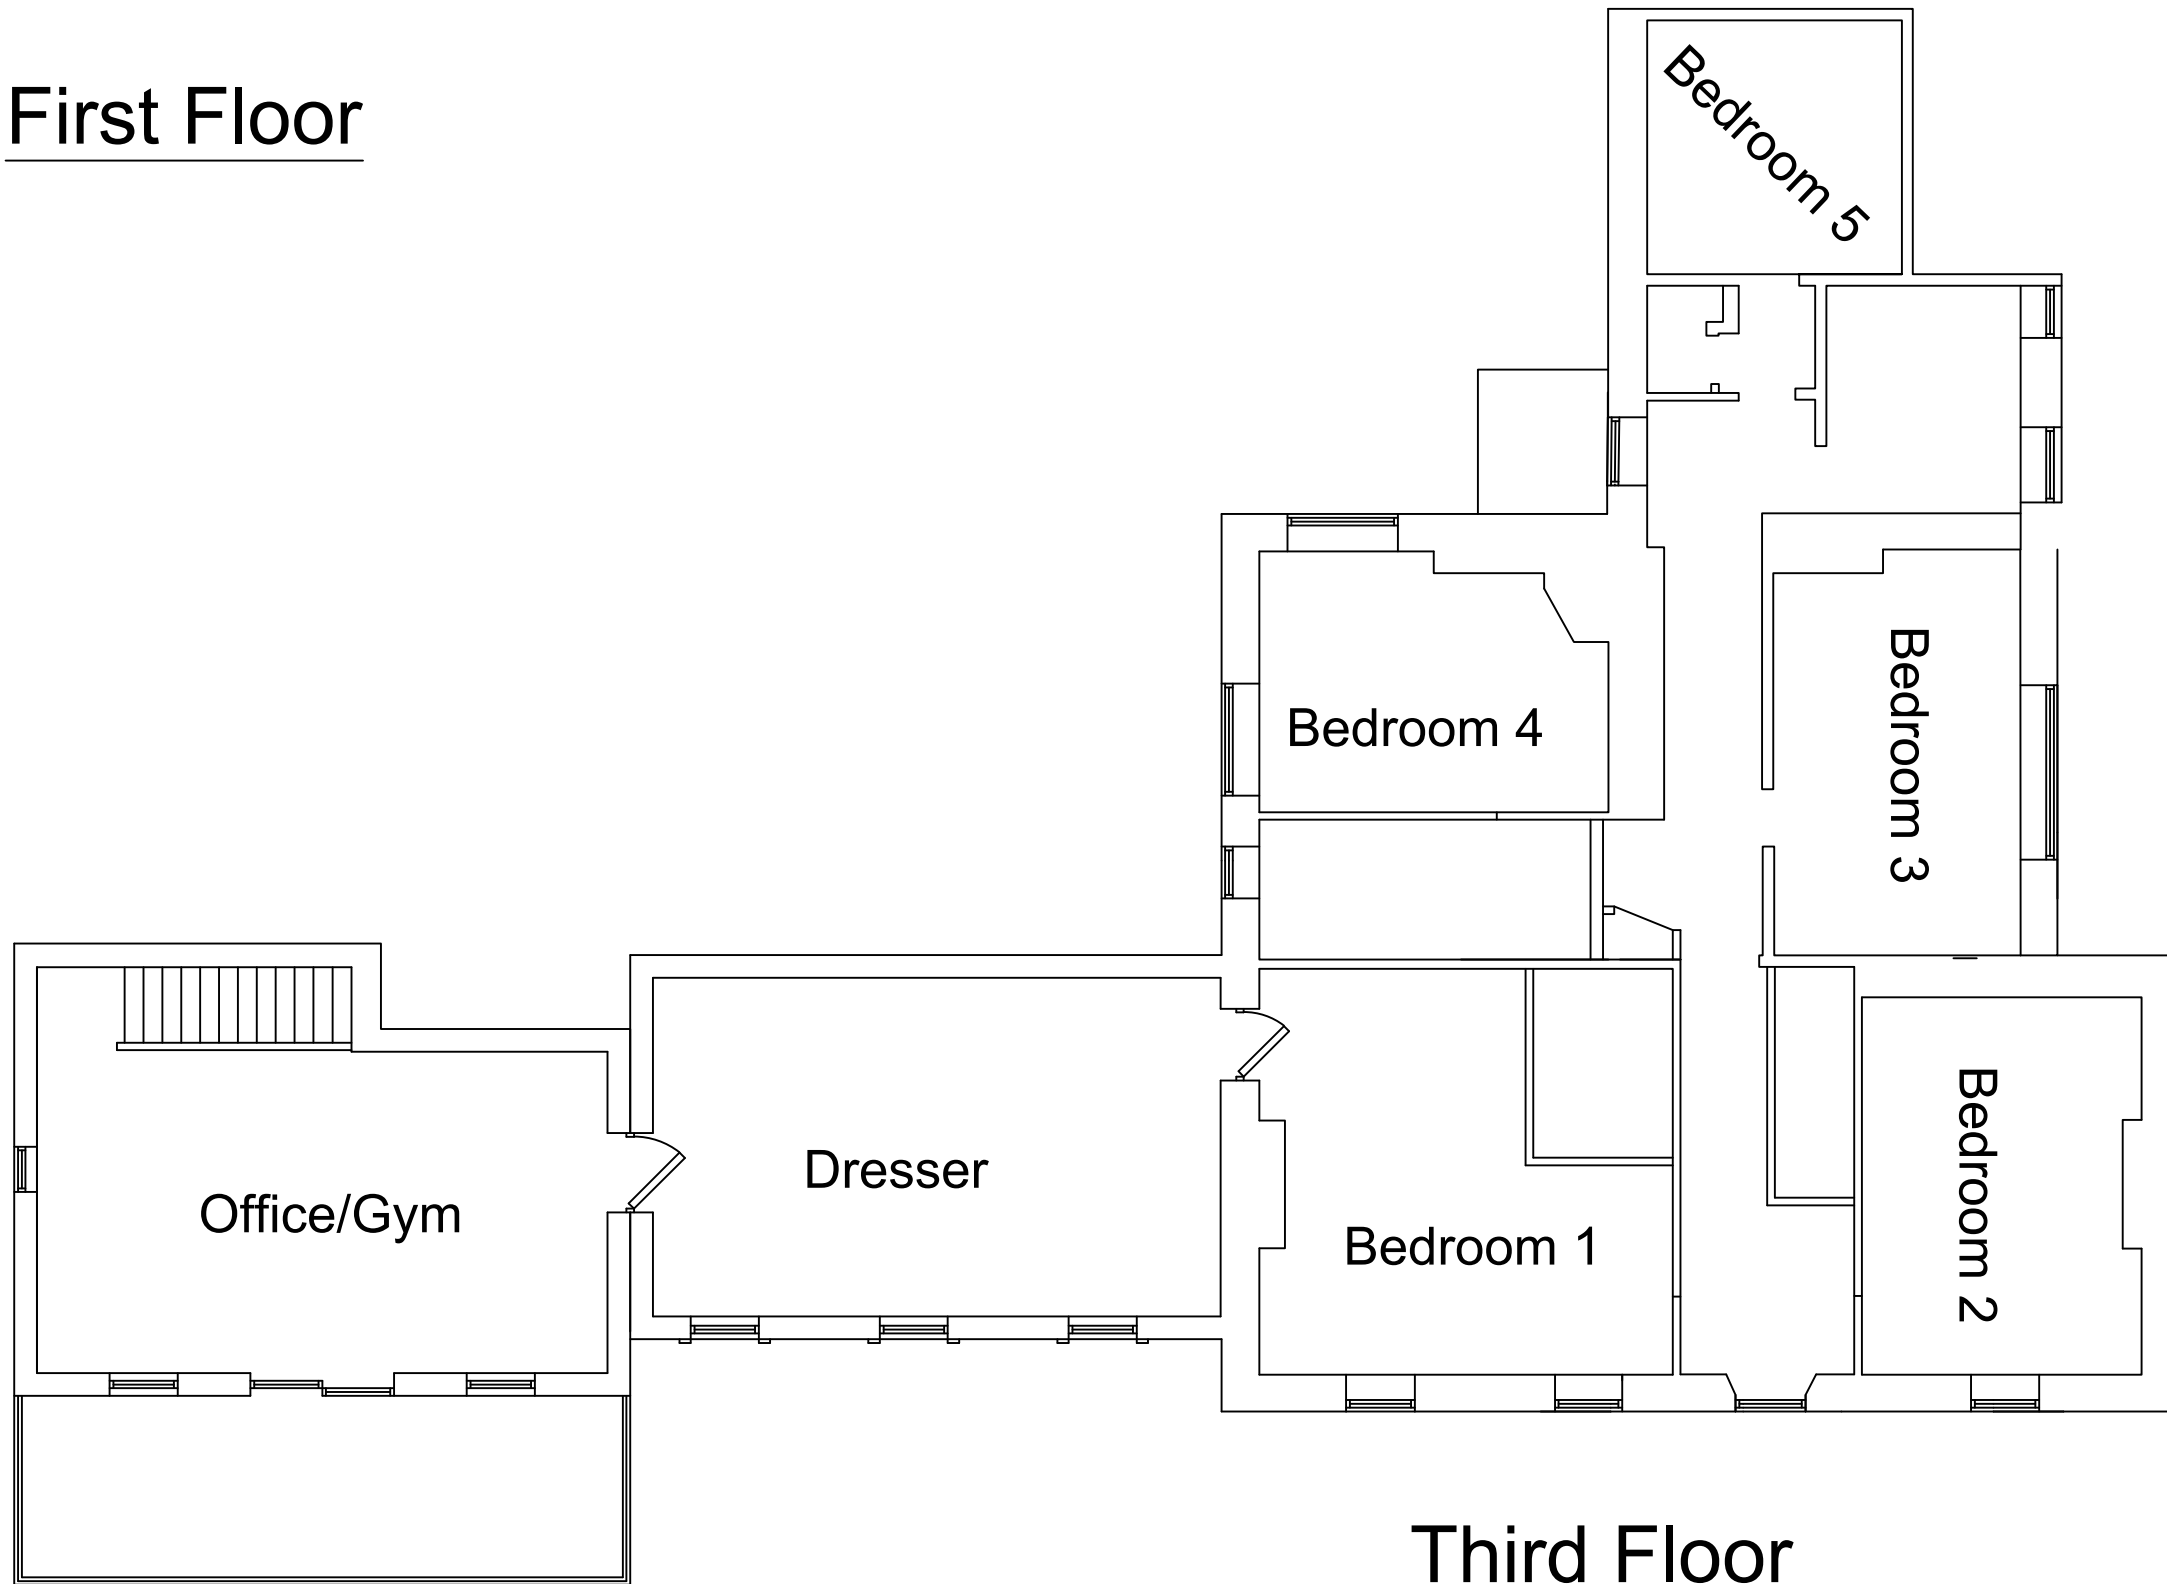


First Floor

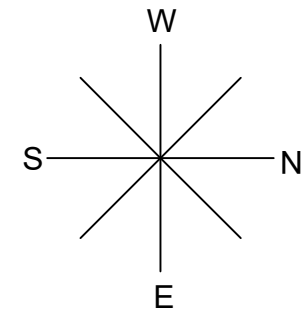

Third Floor

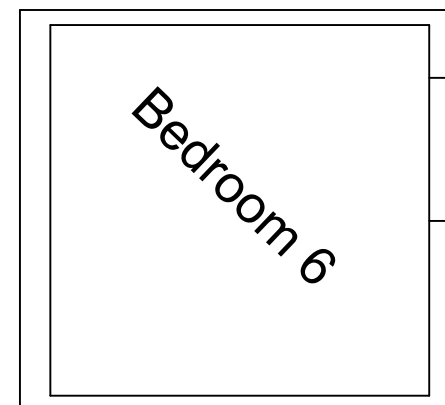

Scale;
1:100 @ A3

Title;
Existing Floor Plan 2

Drawing No.;
PFP2001

Client;

Drawn by; RP
Date; 14/10/2020

