



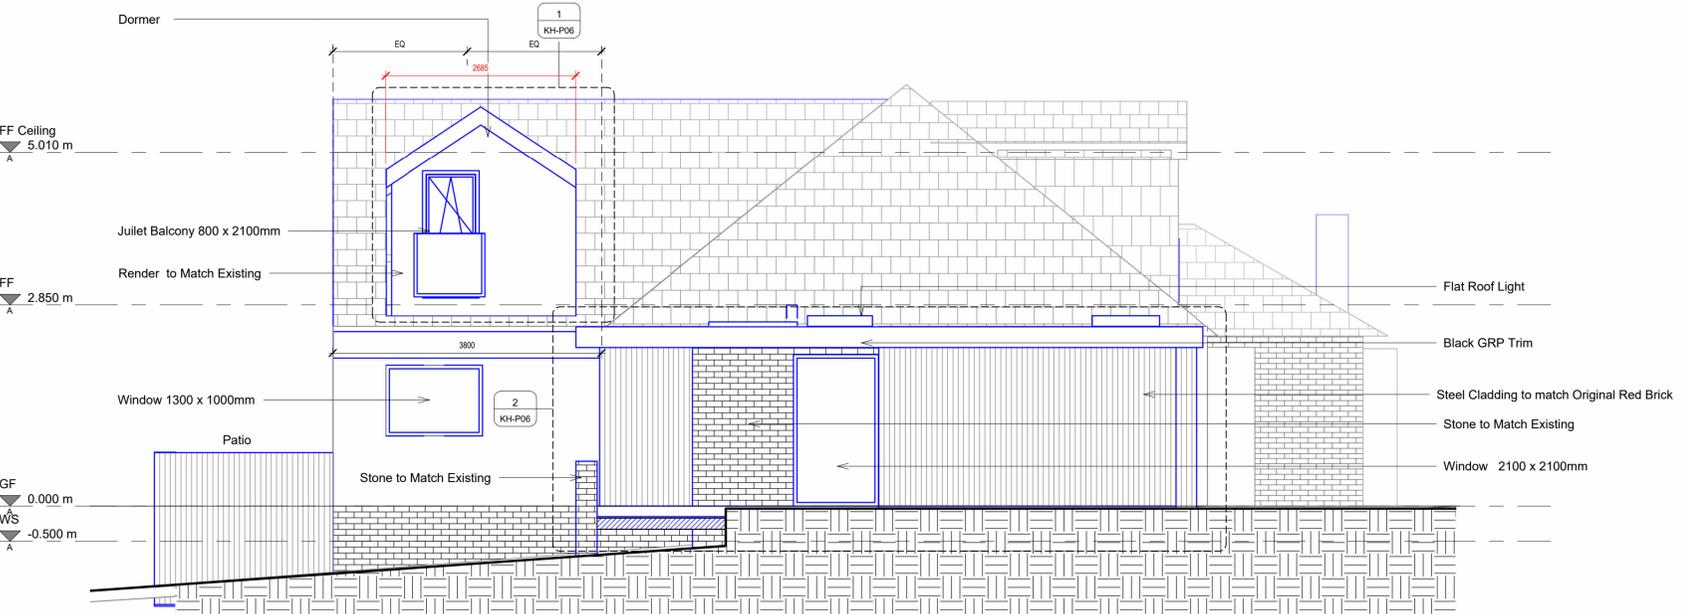


1 South Elevation
1 : 50

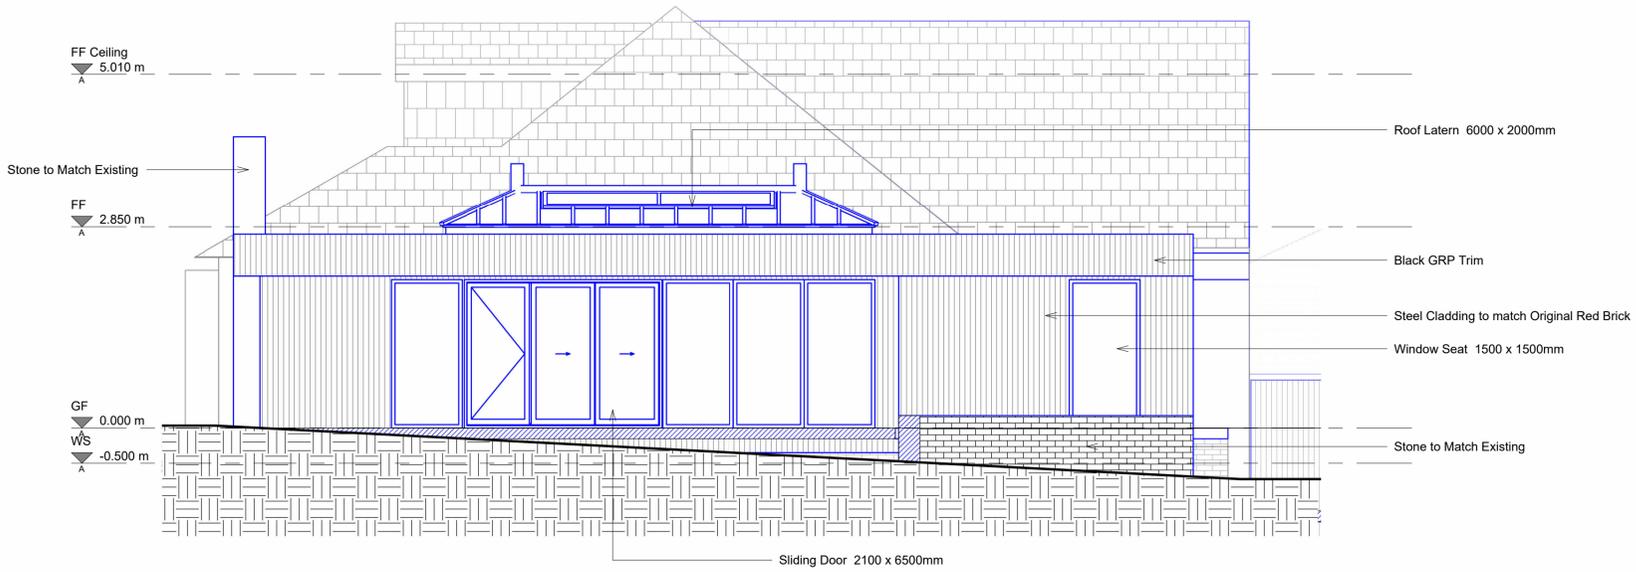

4 East Elevation
1 : 50



2 West Elevation
1 : 50

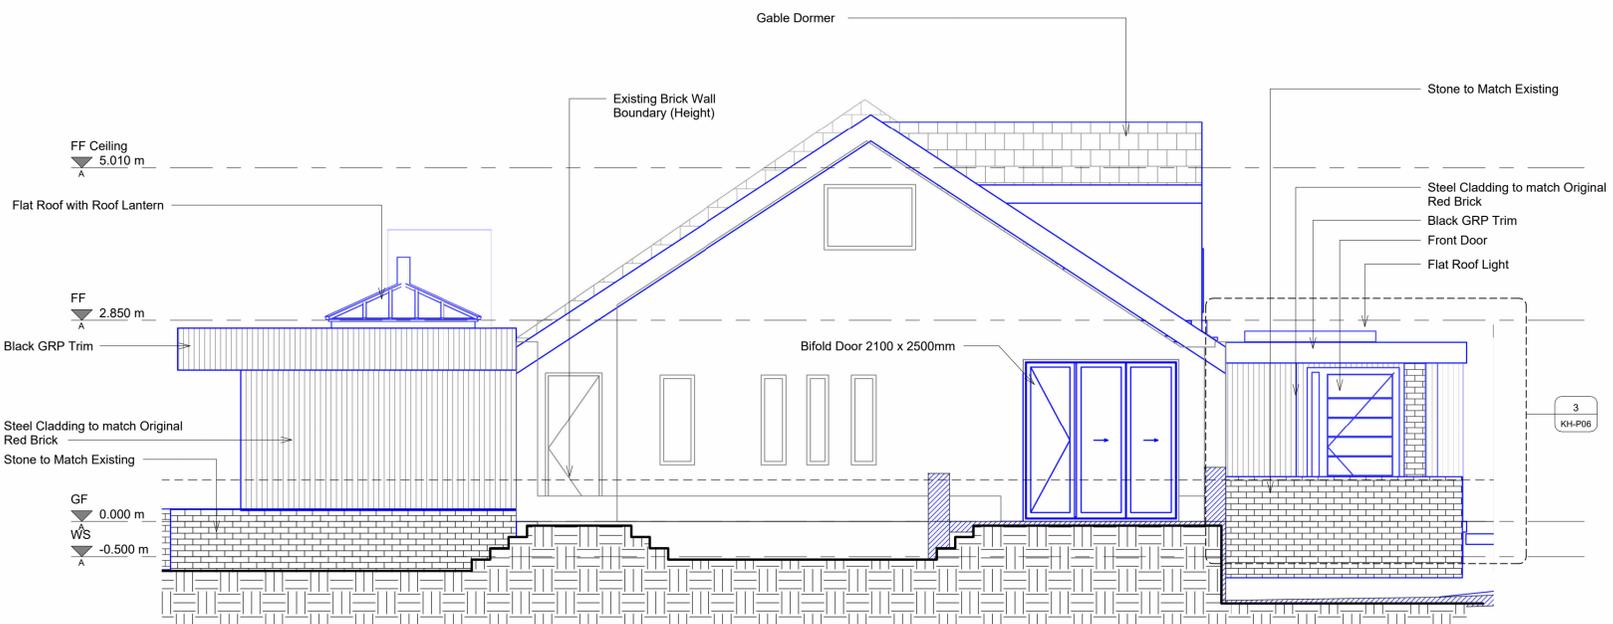

3 North Elevation
1 : 50

— Existing
— Proposed



Rev	Description	Date	Dr	App
original by	Author	date created	01/05/25	approved by
				Approver



AHR Building Consultancy Ltd
Norwich Union House
High Street
Huddersfield
HD1 2LF
United Kingdom

T +44(0)1484 537411
E huddersfield@ahr-global.com
www.ahr-global.com

client name Manterfield	
project Killclay House	
drawing Proposed Elevations	
computer file \\10.32.1.110\EM_Profile_Folder_redirection\oscar.manterfield\Documents\Killclay	plot date
project number 2012.000.000	scale 1 : 50
drawing number KH-P05	rev @A1
<small>This drawing is to be read in conjunction with all related drawings. All dimensions must be checked and verified on site before commencing any work or producing shop drawings. The originator should be notified immediately of any discrepancy. This drawing is copyright and remains the property of AHR.</small>	