



IF IN ANY DOUBT PLEASE ASK THE ARCHITECT FOR CLARIFICATION.  
 DO NOT SCALE FROM DRAWING. ALL DIMENSIONS TO BE CHECKED ON SITE.  
 THE COPYRIGHT FOR THESE DRAWINGS REMAINS THE PROPERTY OF THE ARCHITECT.  
 THEY MUST NOT BE REPRODUCED IN ANY WAY WITHOUT THE ARCHITECT'S PRIOR  
 WRITTEN CONSENT.

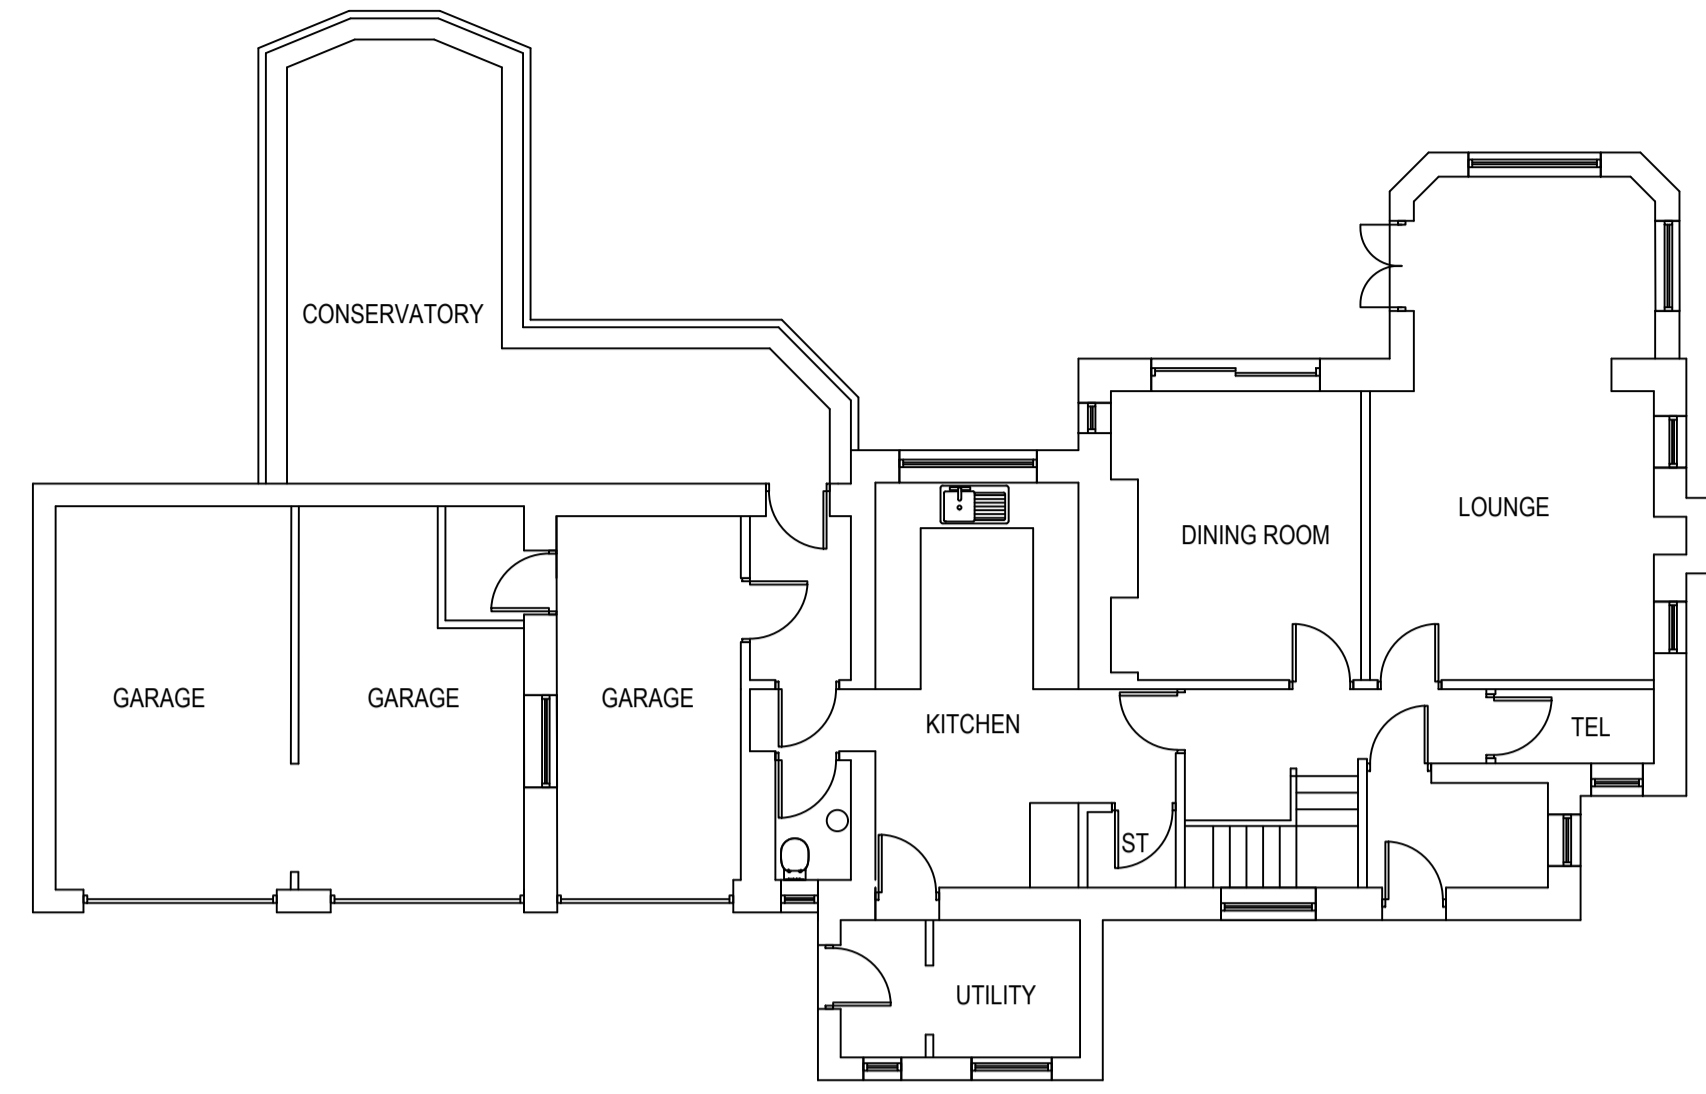

EXISTING GROUND FLOOR PLAN

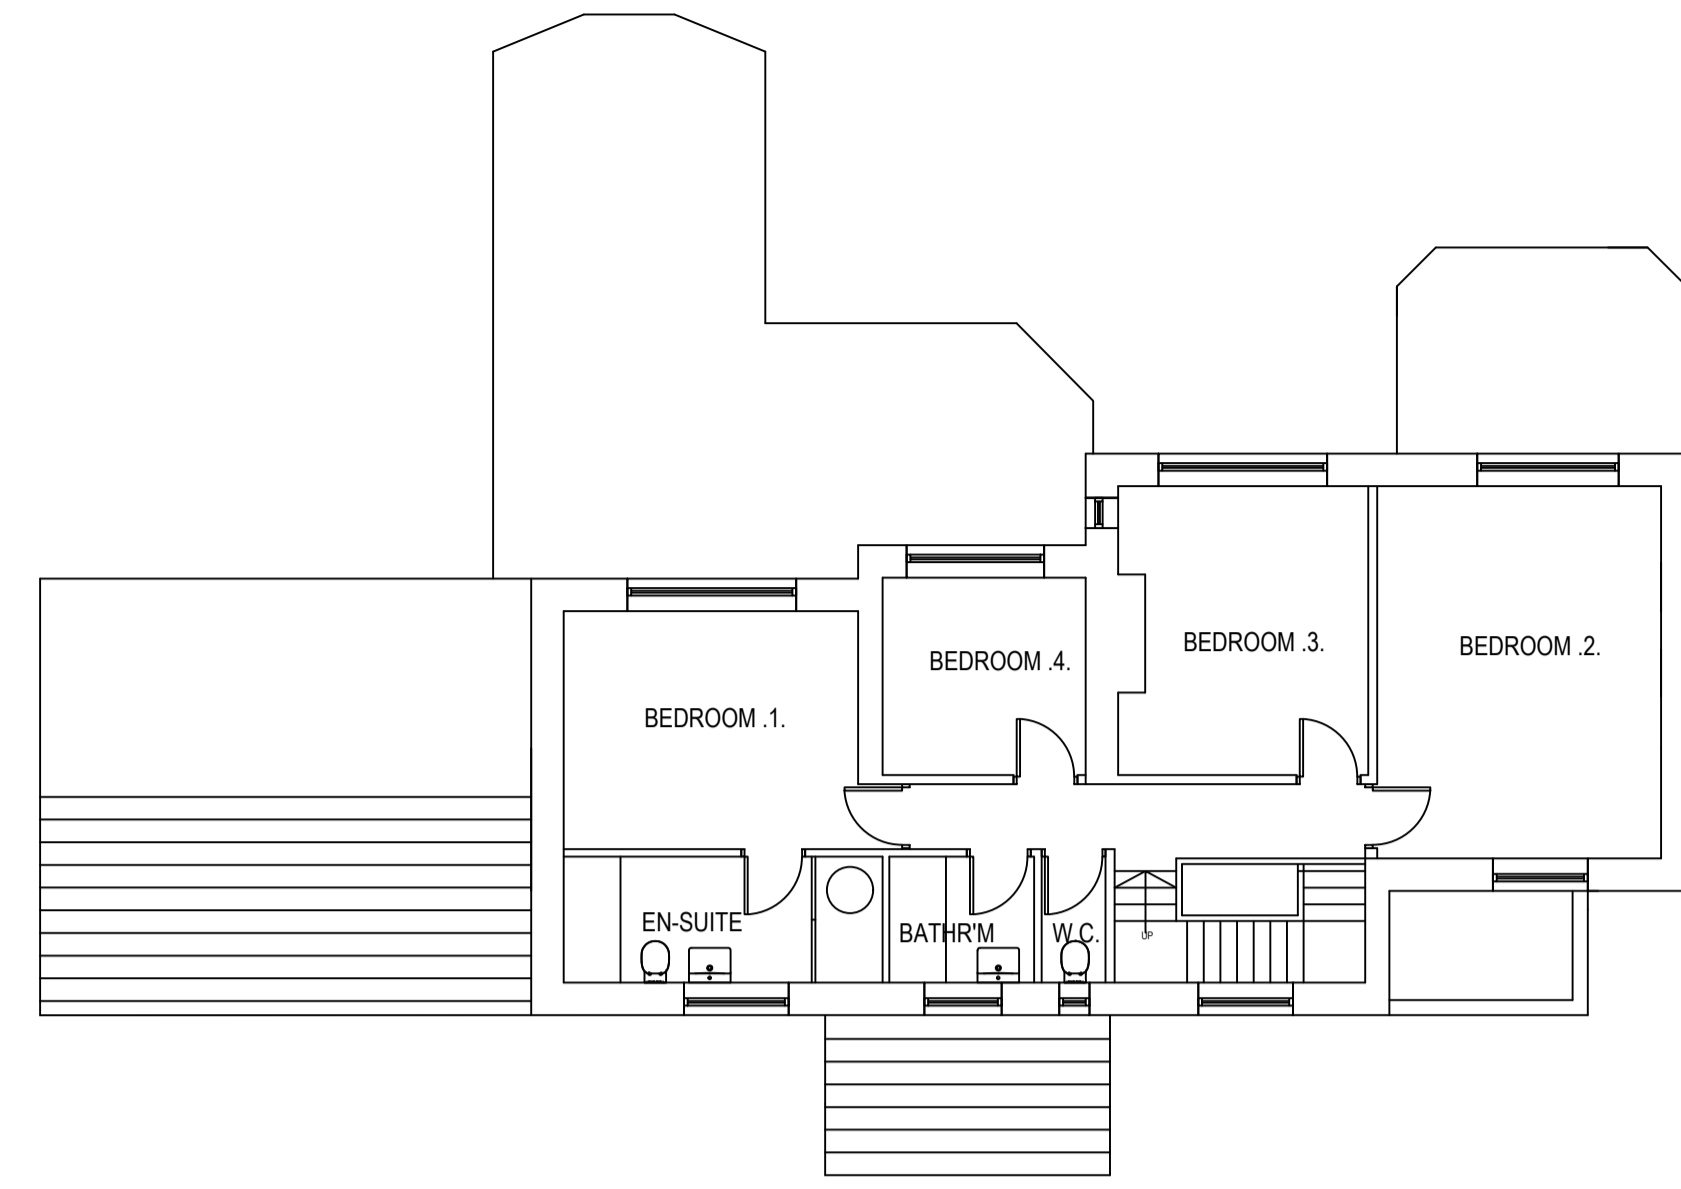


EXISTING FIRST FLOOR PLAN




EXISTING NORTH ELEVATION




EXISTING SOUTH ELEVATION

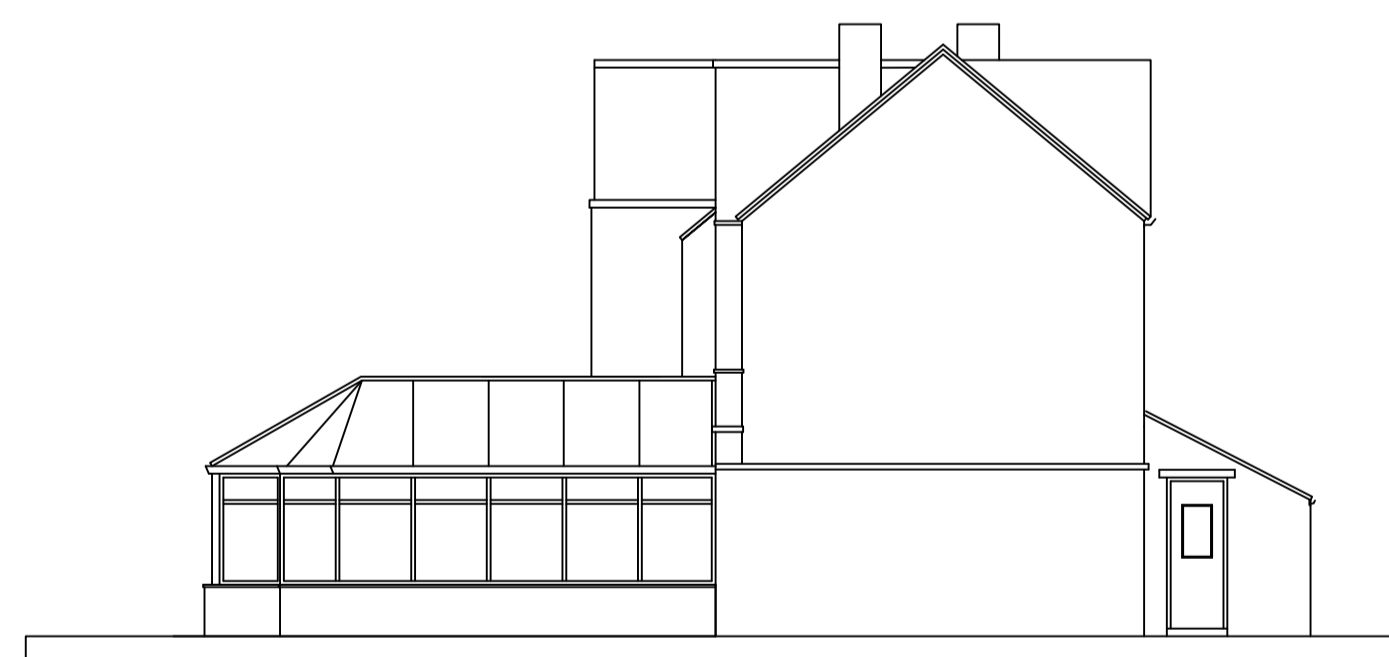

EXISTING WEST ELEVATION

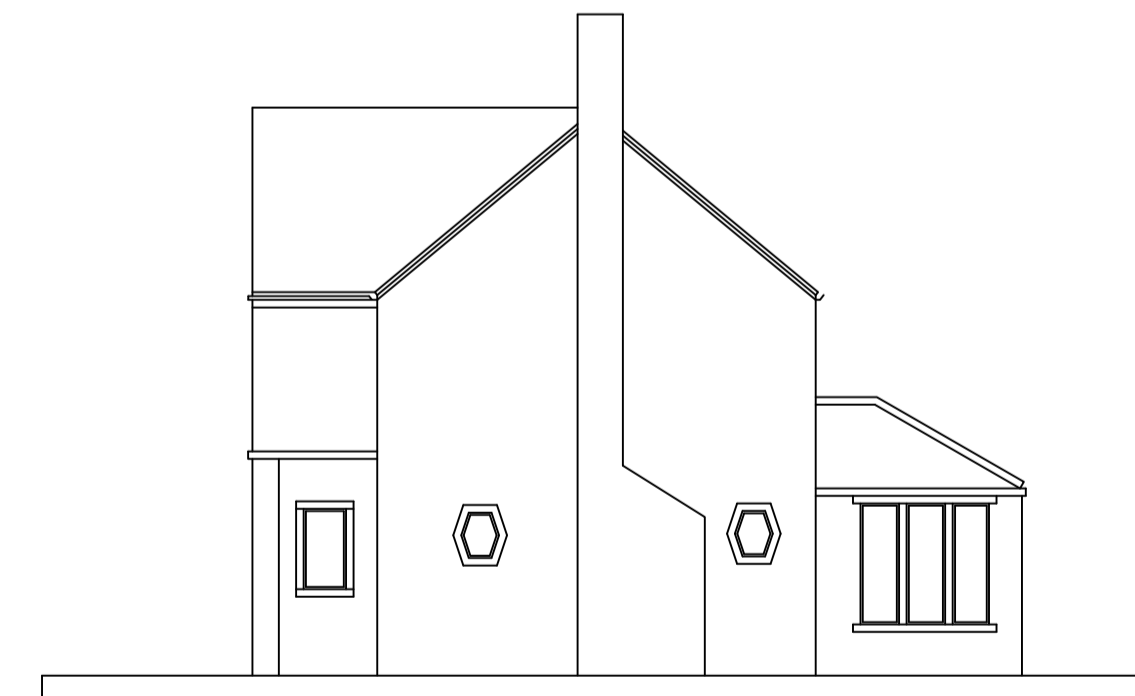

EXISTING EAST ELEVATION



**NORTHERN  
DESIGN**  
(OLDHAM)  
Chartered Architects

17 STATION LANE  
GROTON OLDHAM  
OL4 5GY  
TEL 07753859616

---

CLIENT  
**BEN TYERS**

---

PROJECT  
PROPOSED EXTENSIONS AND ALTERATIONS  
HALL GATES LEE LANE  
MILLHOUSE GREEN

---

DRAWING TITLE  
**EXISTING FLOOR PLANS AND  
ELEVATIONS**

Rev.	Notes	Date	Drawn

---

SCALE	1:100@A1	01.23	A.D.
-------	----------	-------	------

---

PROJECT No.	DRAWING No.	Rev.
<b>2310</b>	<b>01</b>	