


Concept North Elevation

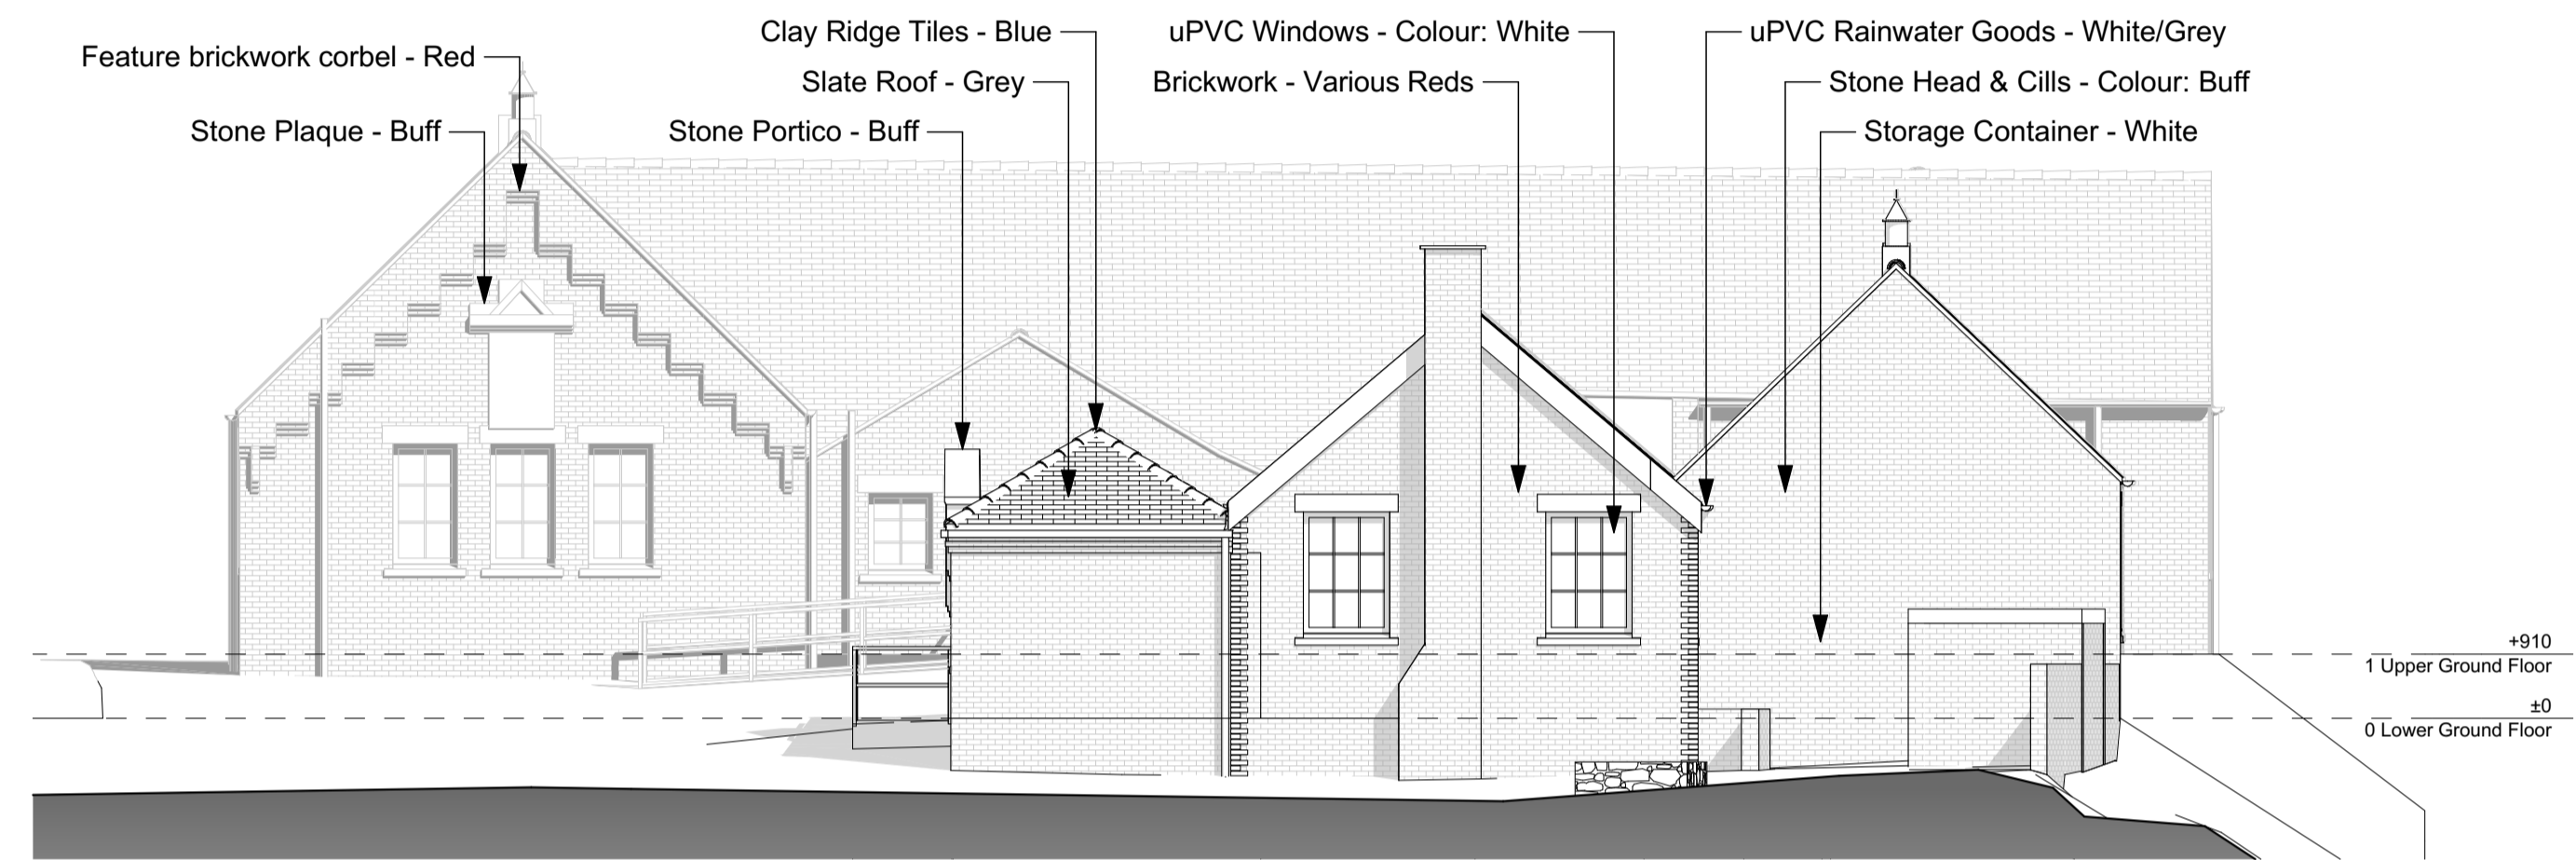

Concept East Elevation




Concept South Elevation



Concept West Elevation

NOTE
 Drawing use for status issued for only. Feasibility & Planning drawings are not intended for construction or manufacture. J Mahoney Architects Ltd cannot accept any responsibility for issues arising due to this.
 All dimensions to be checked on site and any discrepancies to be notified prior to the commencement of work.
 Do not scale from this drawing. If in doubt ask
 © J Mahoney Architects Ltd

 

Site & Building survey information taken from HH Surveys Ltd drawings JMAL/300SP dated 24/03/20 & 300/SPEL EL & 300/SPEL FP dated 1/4/20.

| Rev | Revision Notes | Date | Initial |
|-----|------------------------------|----------|---------|
| C | Updated to current proposals | 09.02.24 | JFM |
| B | Planning issue | 07.09.20 | JFM |
| A | Initial issue | 28.04.20 | JFM |

status **PLANNING**

J Mahoney Architects
 Design & Planning
 J Mahoney Architects Ltd,
 25 Millstones, Oxspring
 Sheffield, S36 8WZ
 Tel: 07577572695
 Email: jmahoneyarchitects@gmail.com

client
 Penistone Town Council

job title
 Extension to Community Centre
 St John's Community Centre
 Church Street, Penistone
 Sheffield, S36 6AR

drg title
 Existing Elevations

date **April 2020** drawn **JFM**

scale **1:100** sheet **A1**

drwg no & revision
PCC-JMA-ZZ-00-DR-A-(10)102C