



Notes

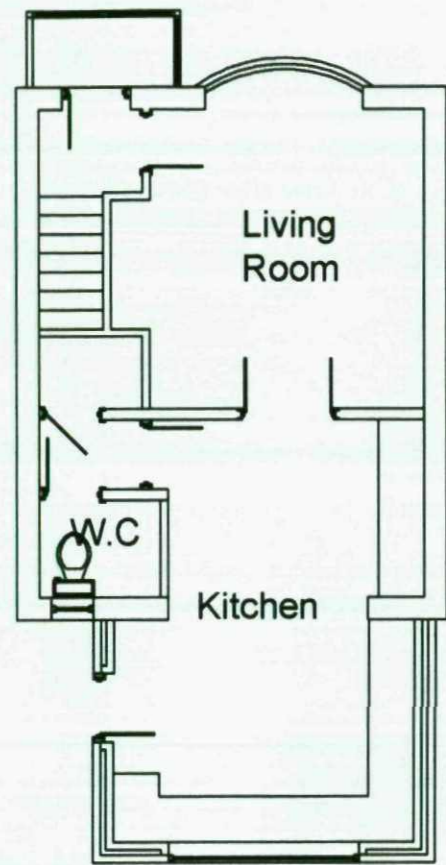


Existing Ground Floor Plan

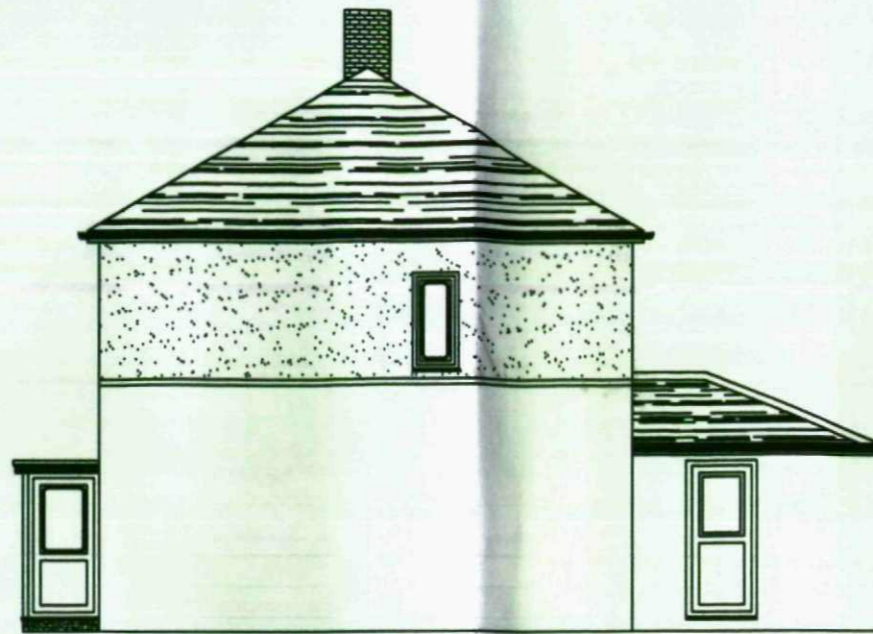

Existing Side Elevation



Existing Front Elevation

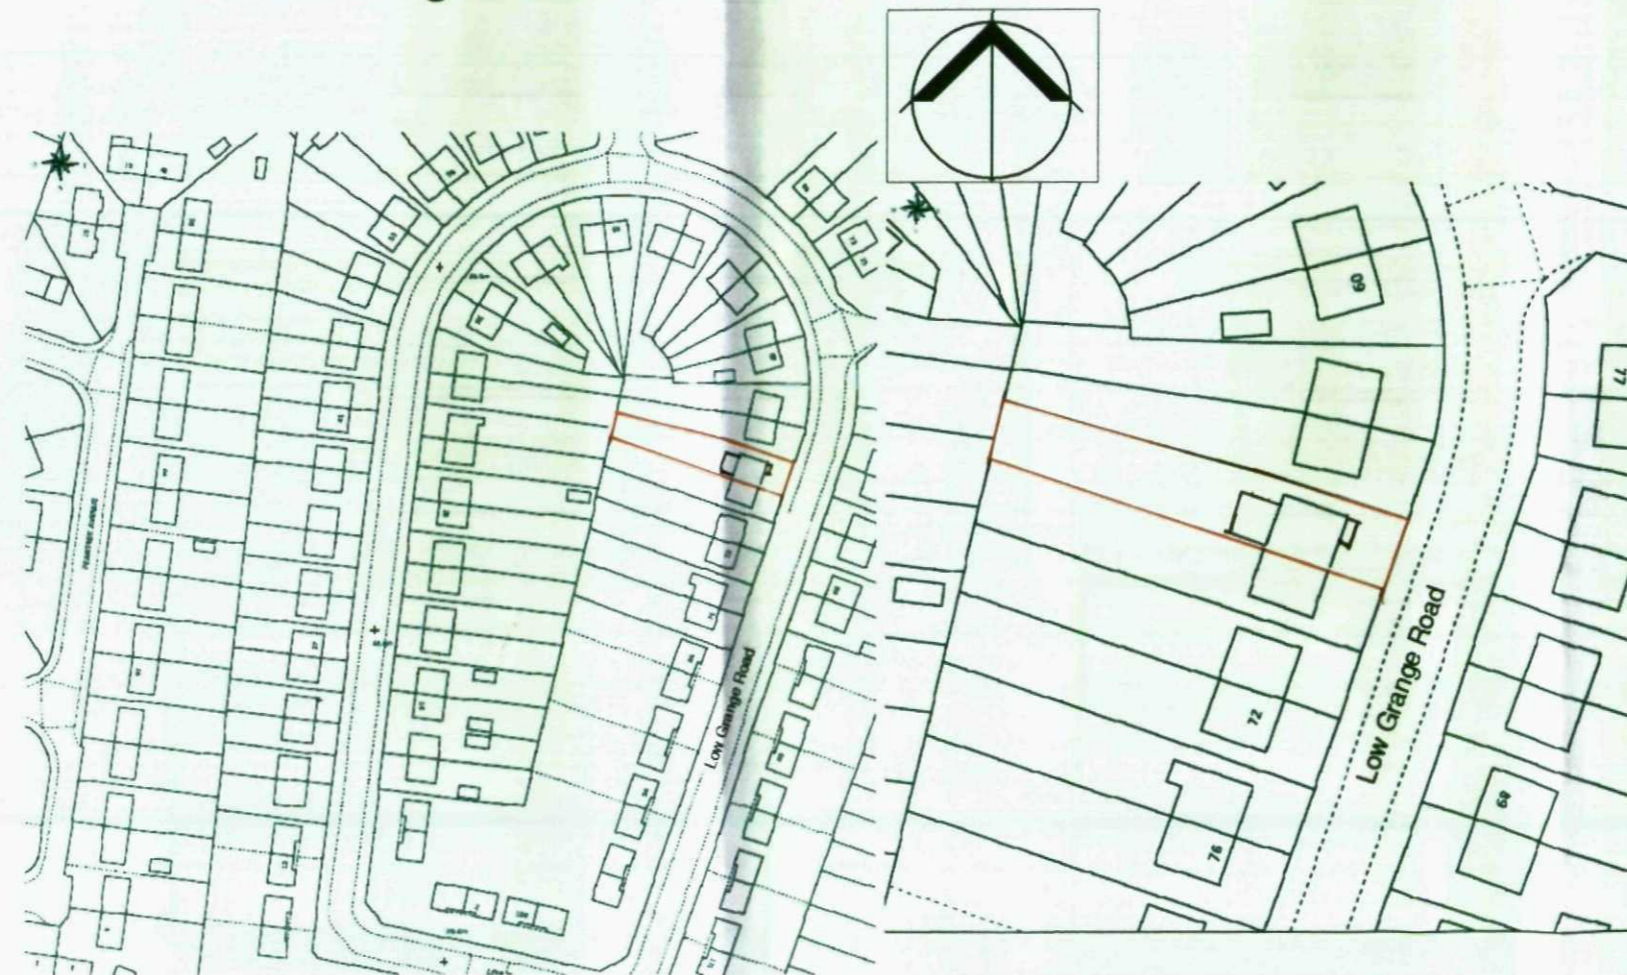

Site Location Plan
Scale 1:1250

Block Plan
Scale 1:500

Project

Proposed Porch and canopy
on front elevation at:-
66 Low Grange Road
Thurnscoe
S63 0LE

Title

Existing Plan,
Elevations & Site Plan

Scale

Plan & Elevations 1:100

Drawn By


Stuart Allen

Date


27/3/2013

Drwg No


SJ2013/Porch66/01

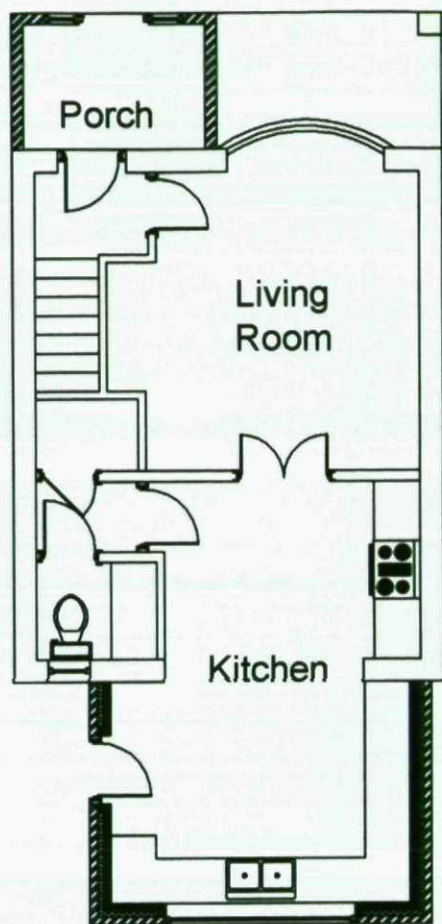


Proposed Plan

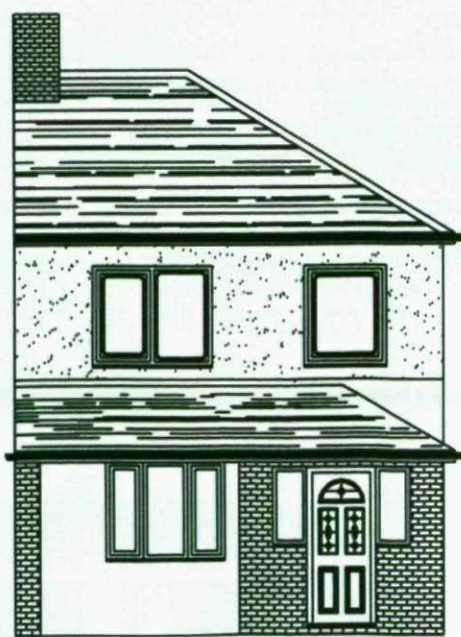

Proposed Front Elevation

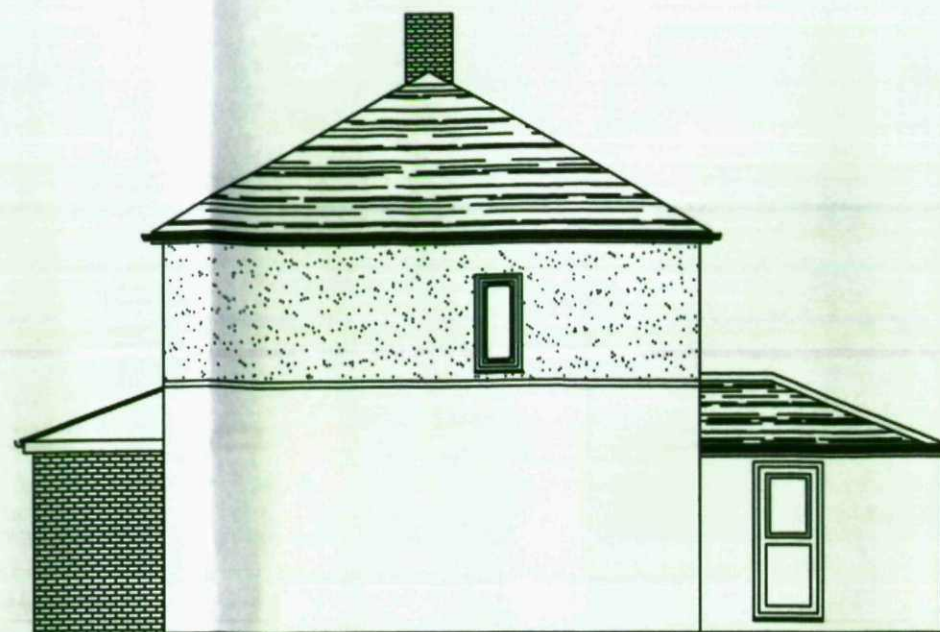

Proposed Side Elevation

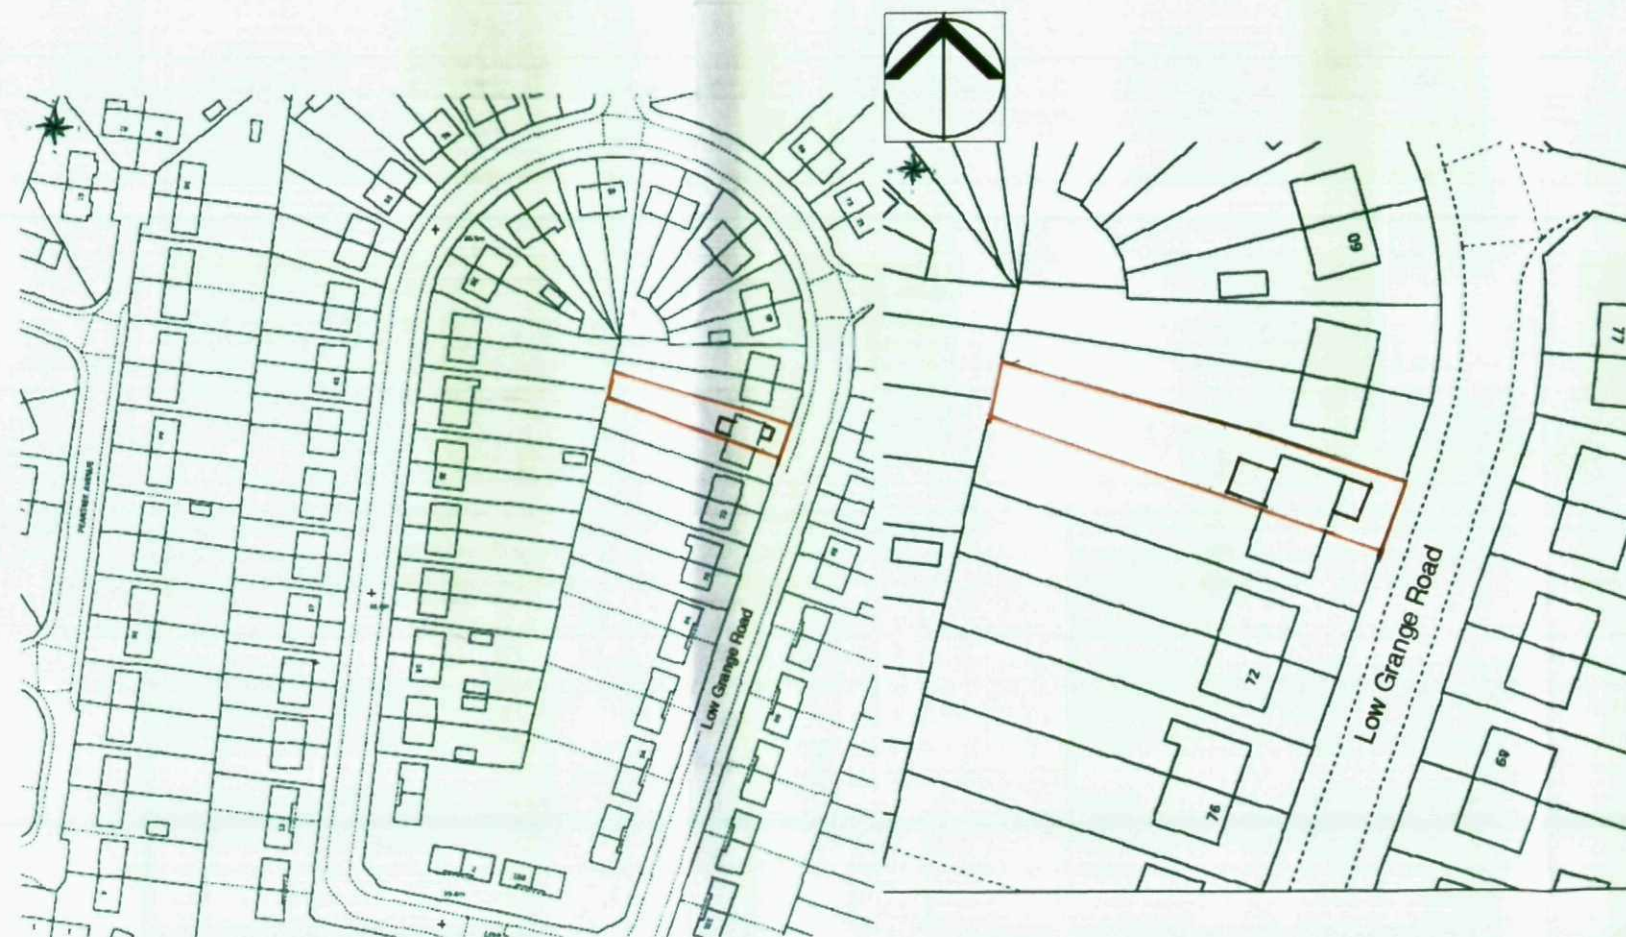

Site Location Plan
Scale 1:1250

Block Plan
Scale 1:500

Notes

Materials
All Materials to match the appearance of the existing building.

Project

Proposed Porch and canopy on front elevation at:-
66 Low Grange Road
Thurnscoe
S63 0LE

Title

Proposed Plan,
Elevations & Site Plan

Scale

Plan & Elevations 1:100

Drawn By

Stuart Allen

Date

27/3/2013

Drwg No

SJ2013/Porch66/02