




**AMENDED PLANS**  
 18 AUG 2011  
 BARNSELY METROPOLITAN BOROUGH COUNCIL

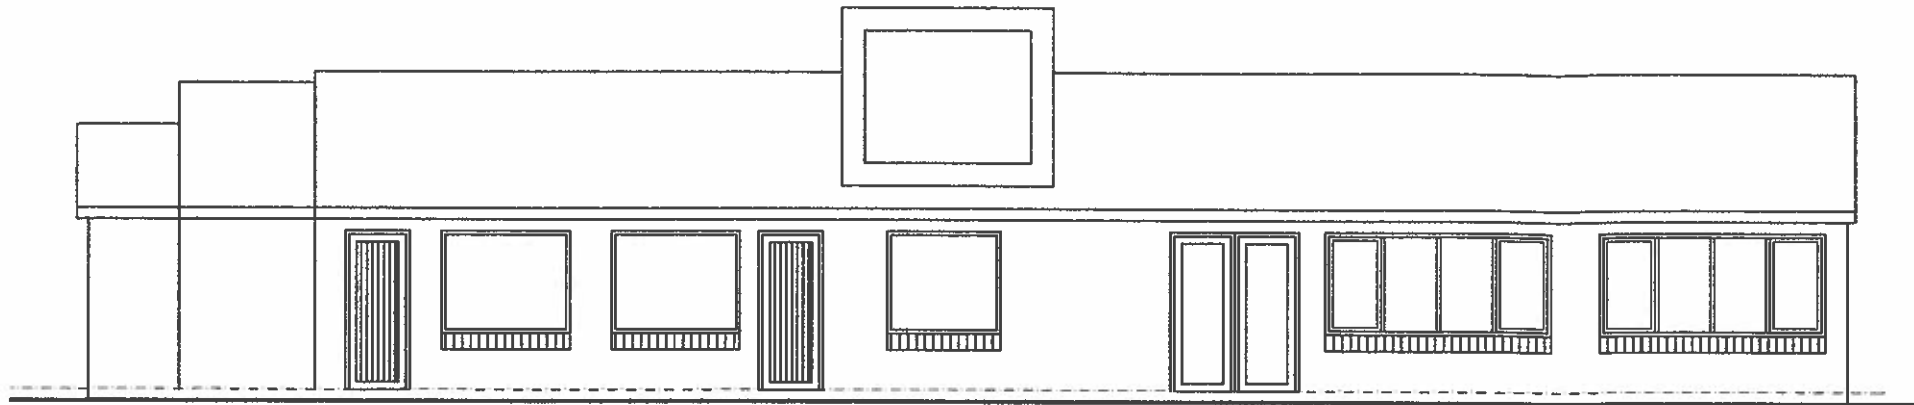


front elevation

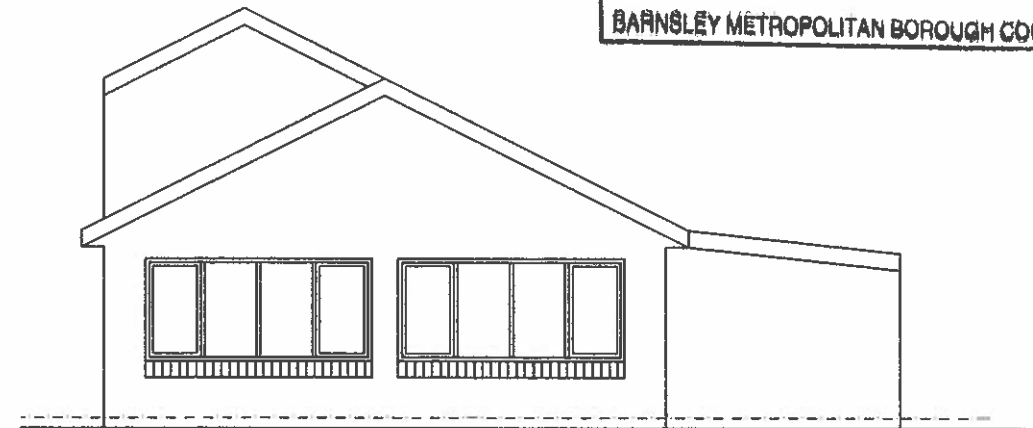

side elevation 1

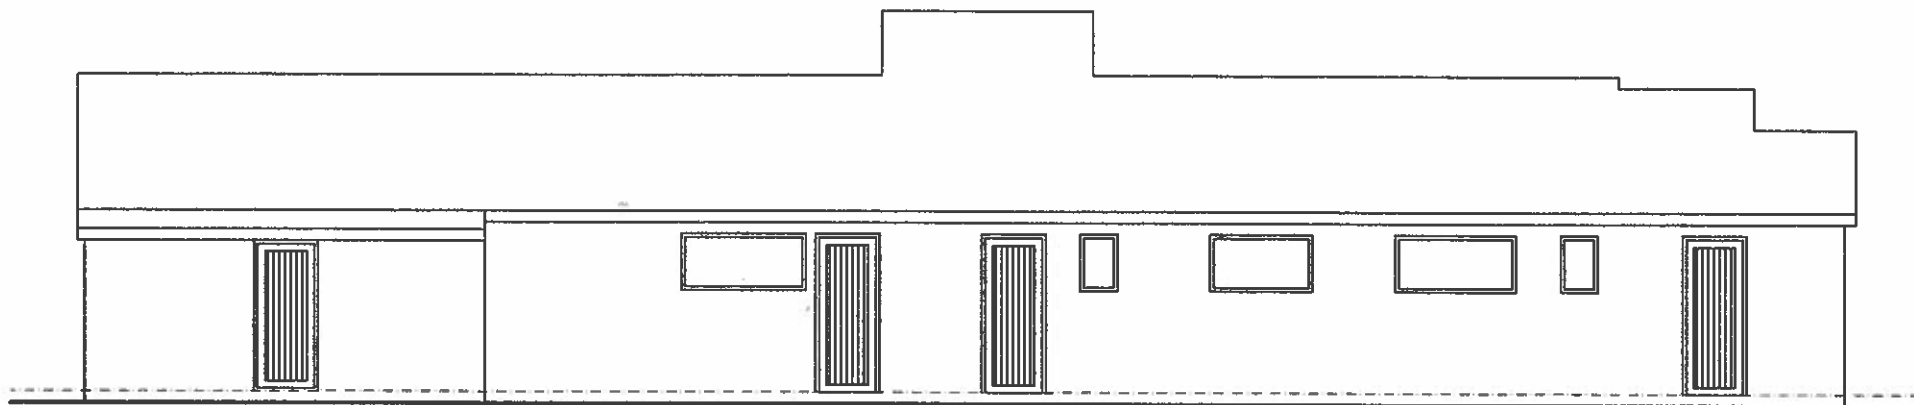

rear elevation

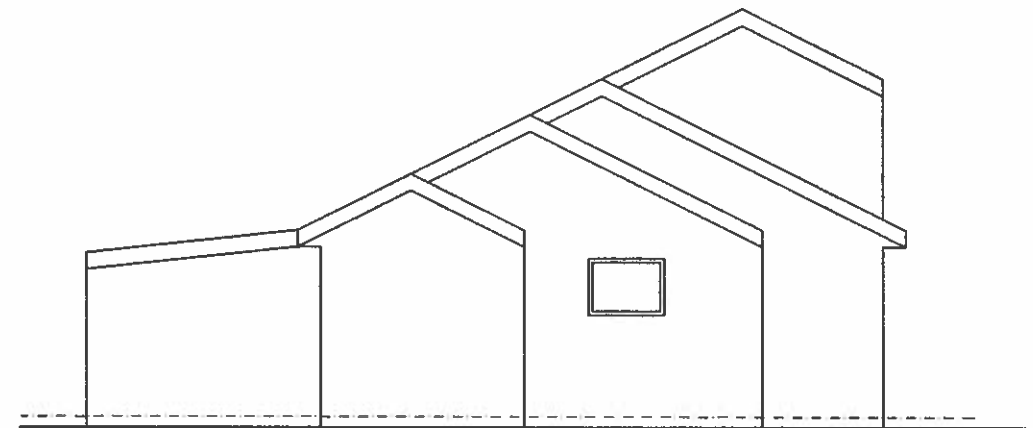

side elevation 2

CLIENT  
**MR BAXTER**

PROJECT  
**PROPOSED EXTENSION TO  
 HOUGHTON MAIN WMC**

DRAWING OF  
**EXISTING ELEVATIONS**

MARKETING NAME

drawing no <b>C11:302:01</b>		rev <b>a</b>	date <b>APR 11</b>
scale <b>1:100</b>	drawn <b>mrB</b>	checked by	checked date

**BPAS**  
*architectural technologists  
 chartered environmentalists  
 code for sustainable homes assessors  
 domestic energy assessors  
 non domestic energy assessors  
 sap assessors*

14 nether avenue  
 grenoside, sheffield  
 Tel: 0114 2570044



carbon efficient solutions in the built environment