
 


129 Doncaster Road - site plan

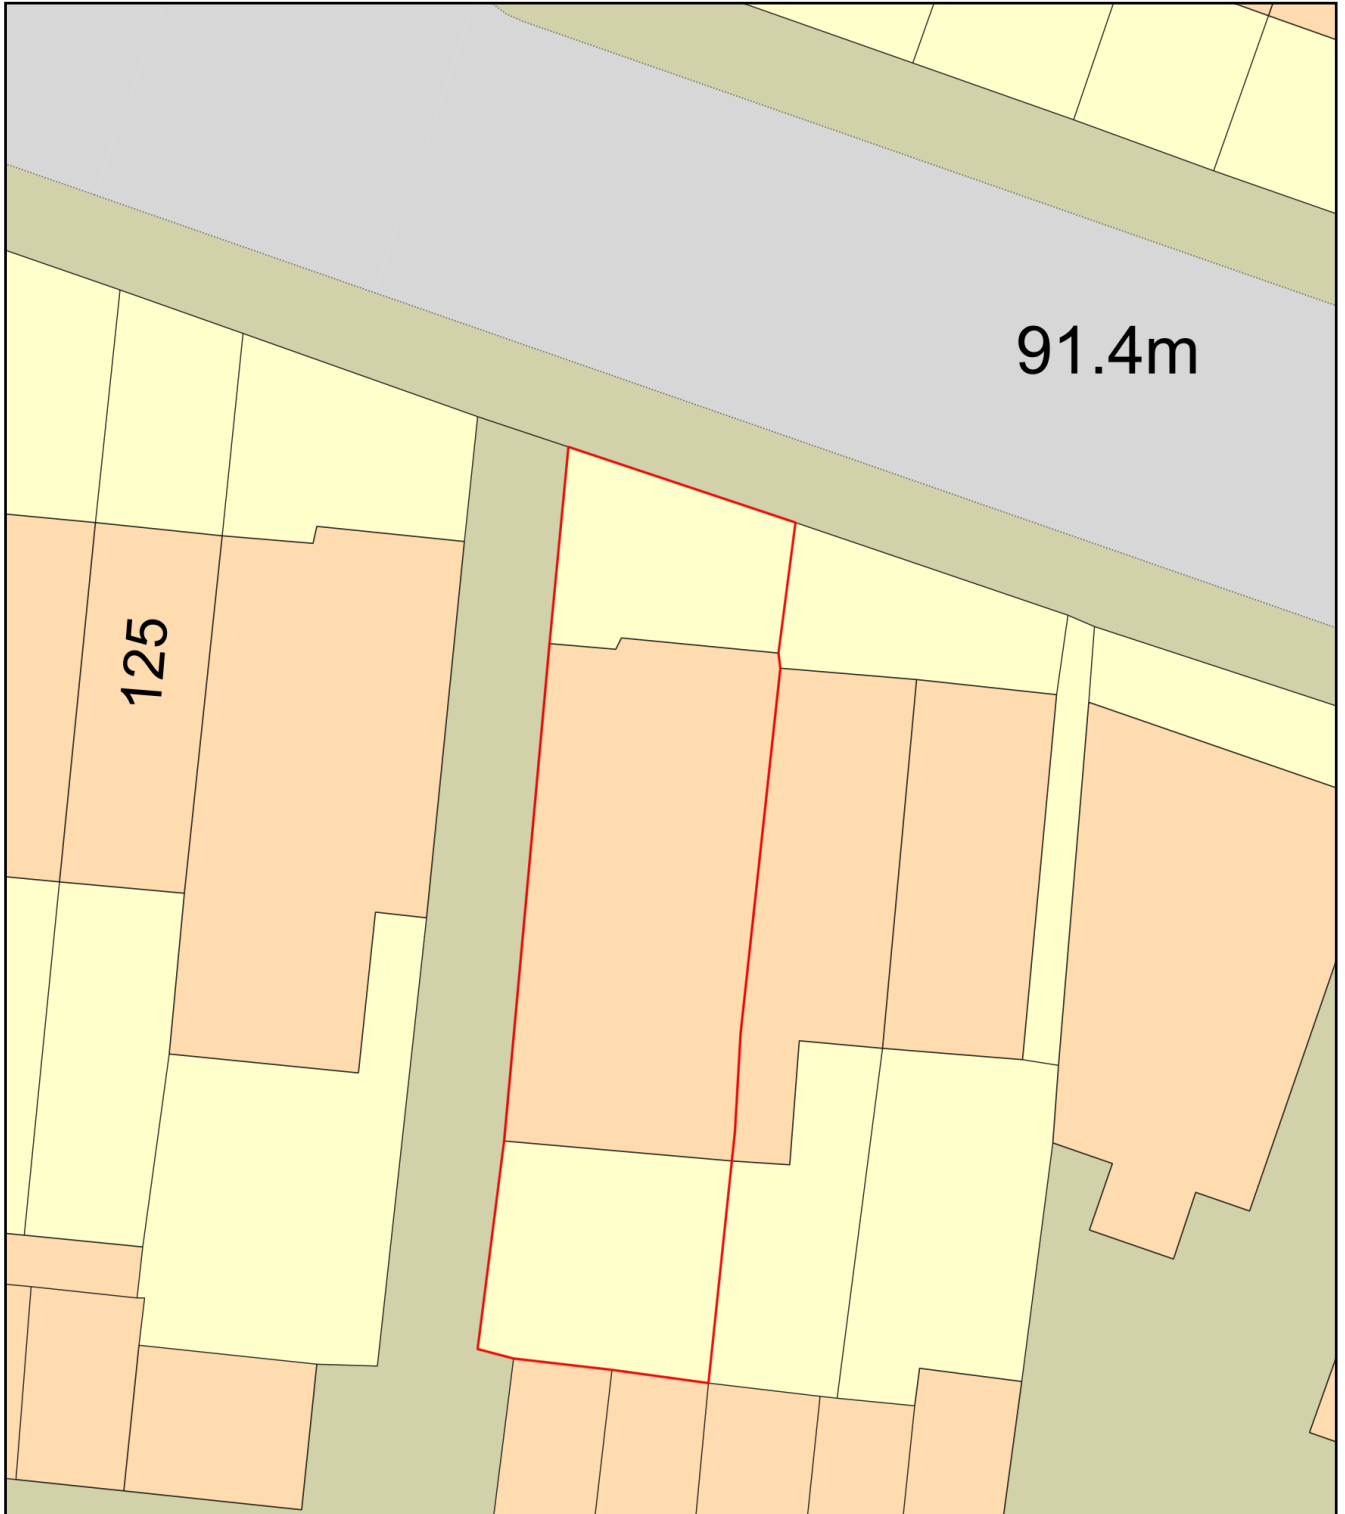

Plan Produced for: Mr S Clarke

Date Produced: 10 Aug 2025

Plan Reference Number: TQRQM25222210437575

Scale: 1:200 @ A4