




DRAFT FOR DISCUSSION

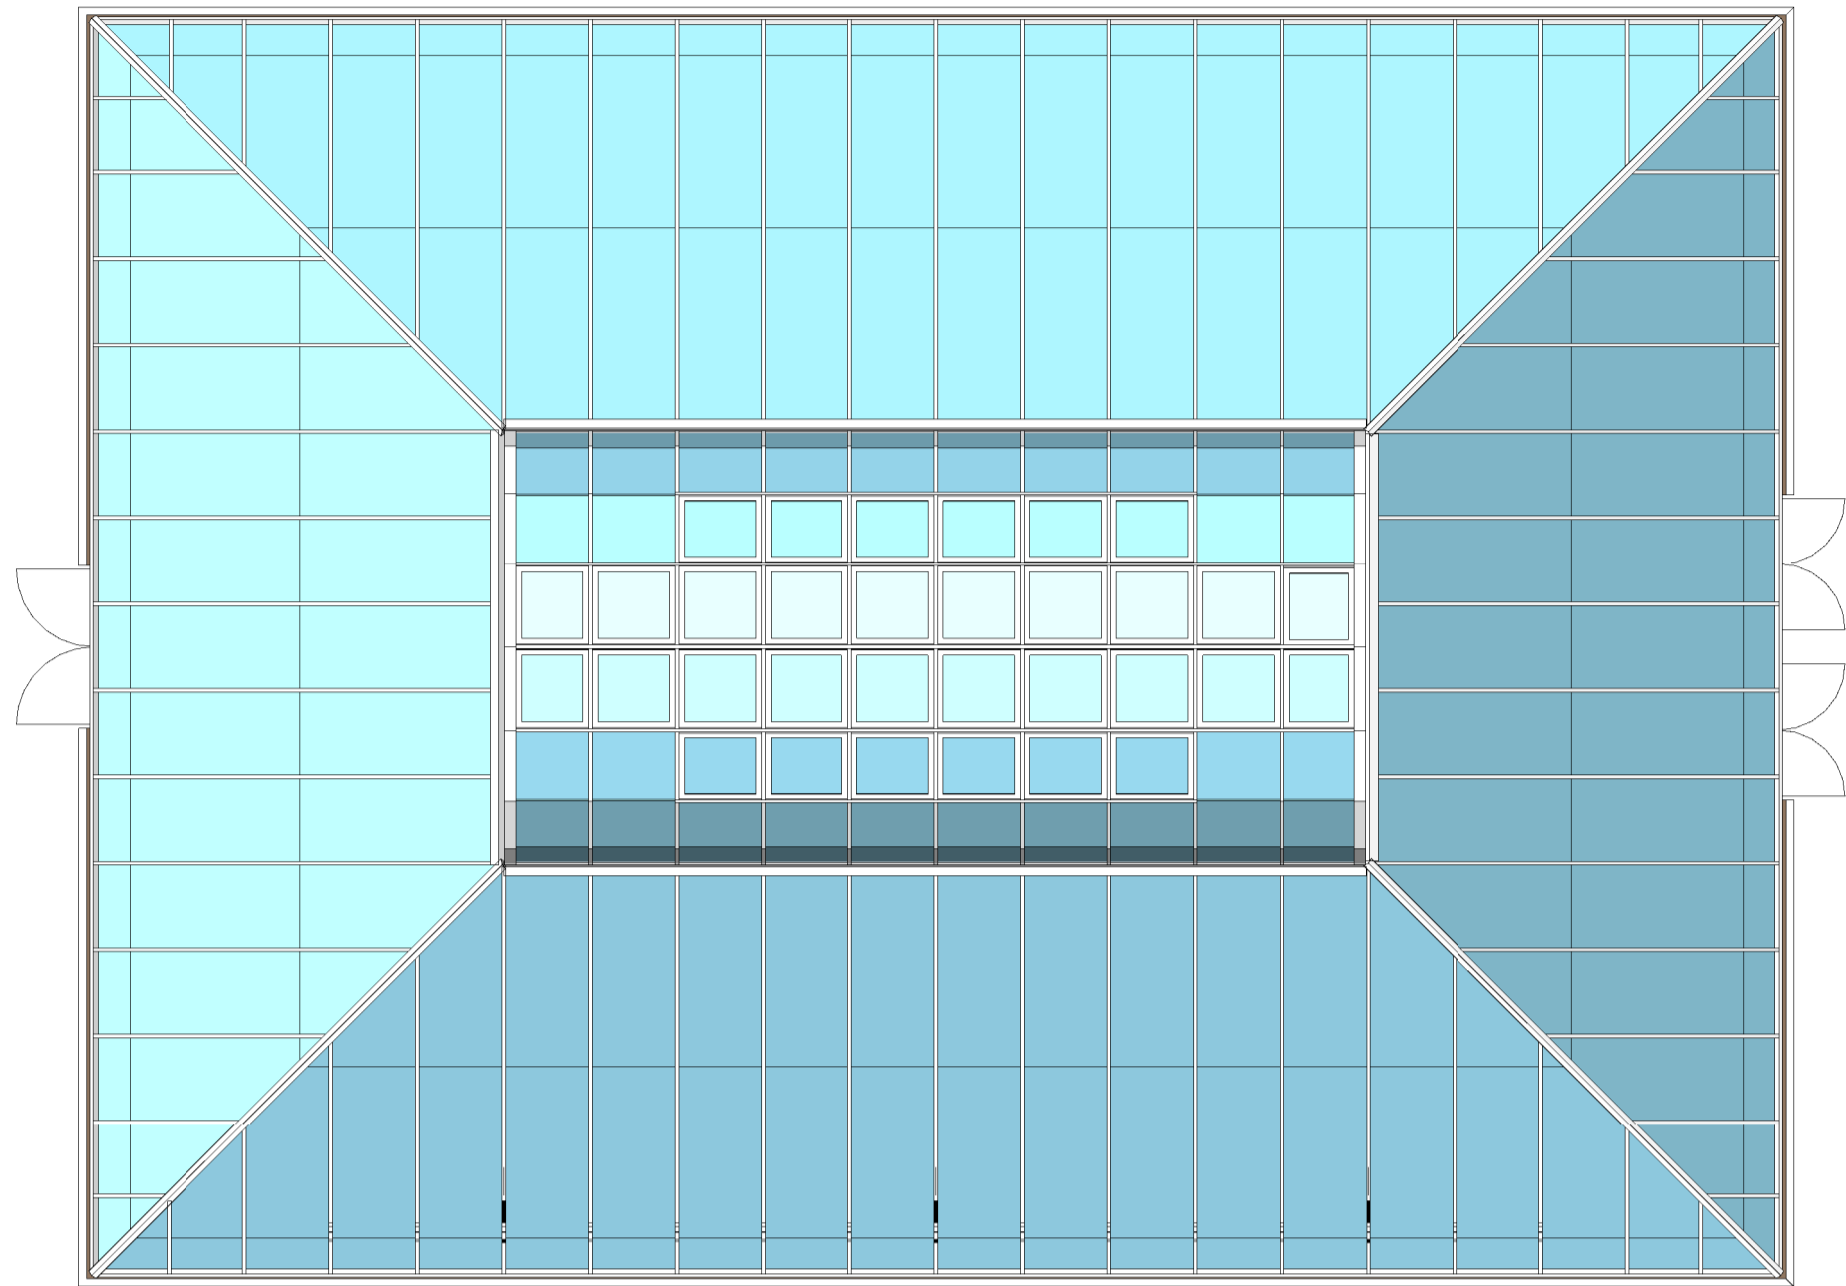


Roof Plan

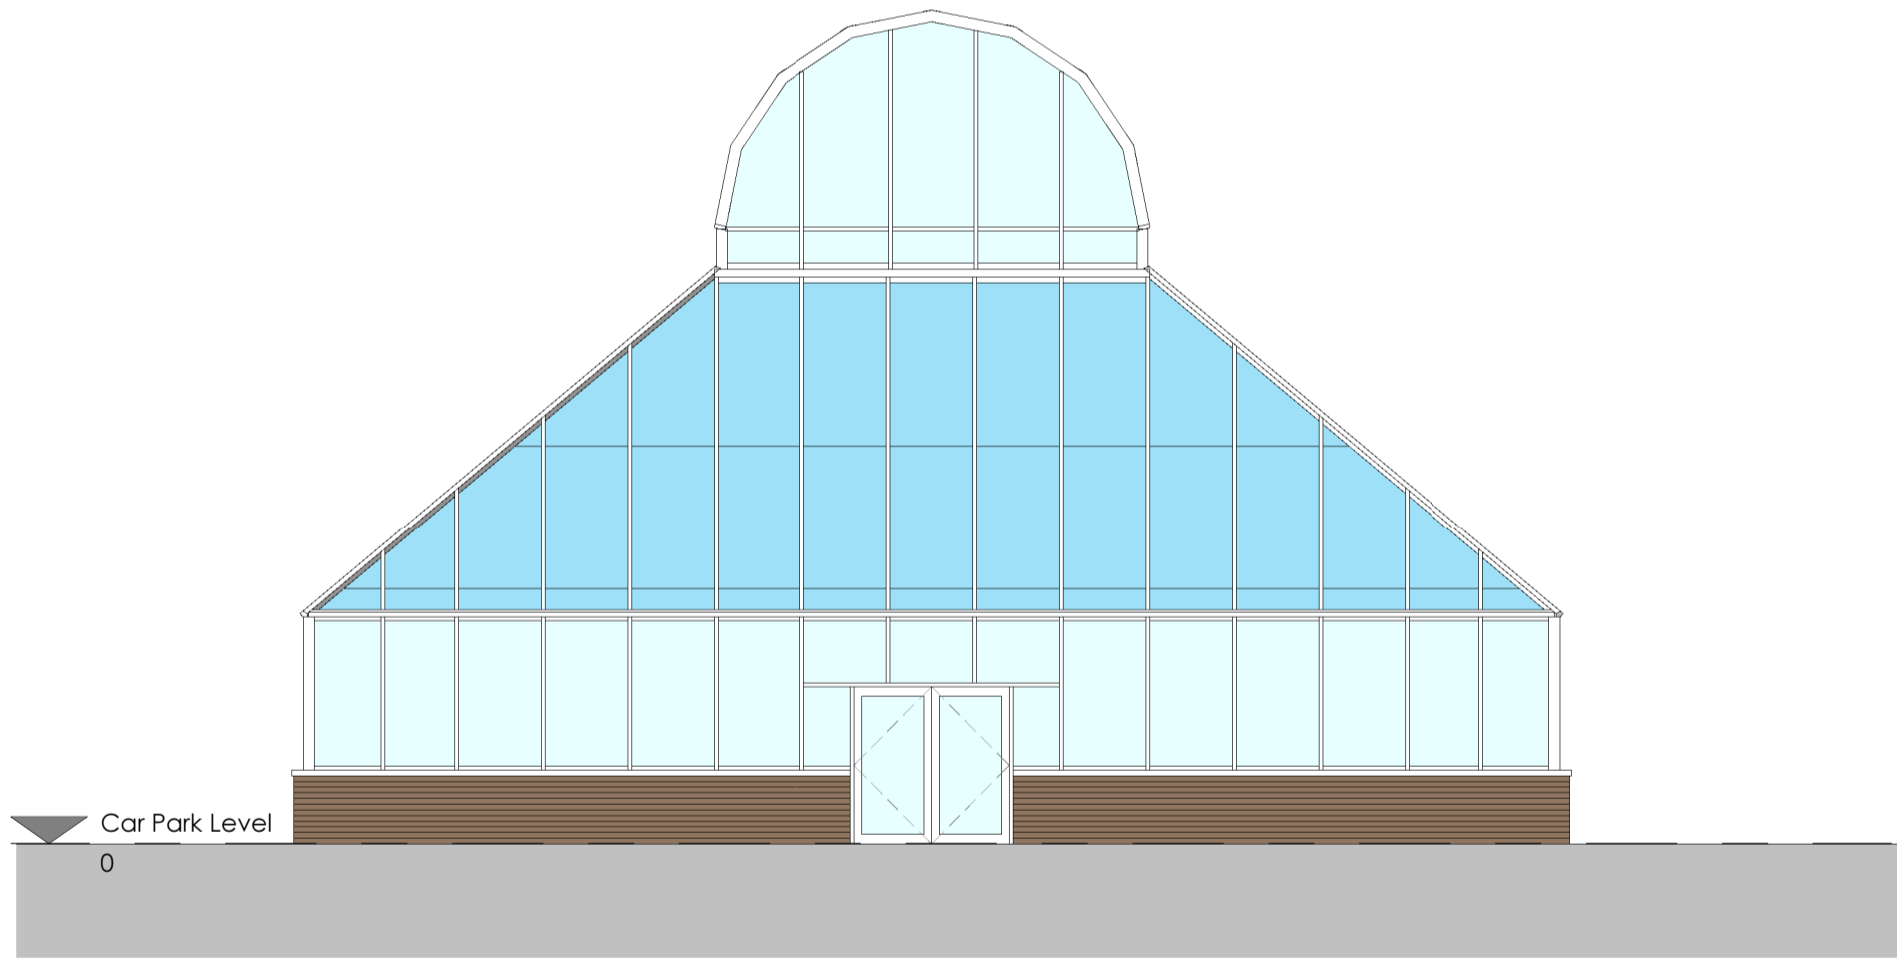


West

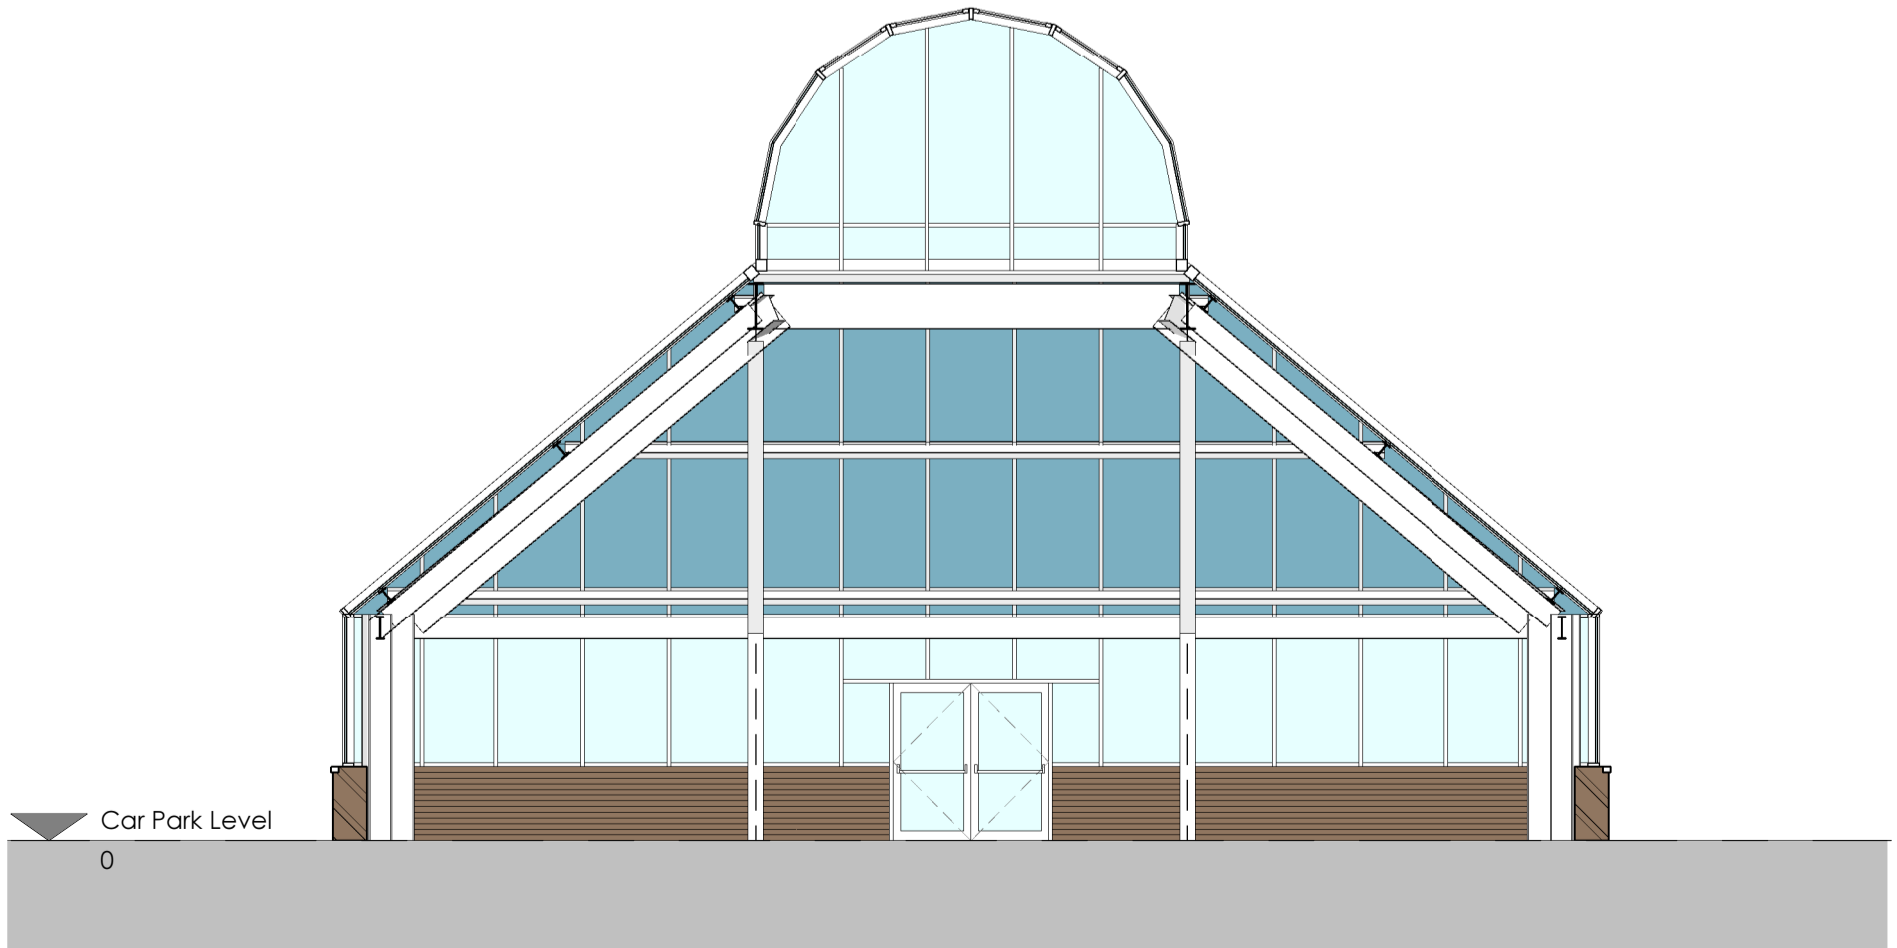


Section 1

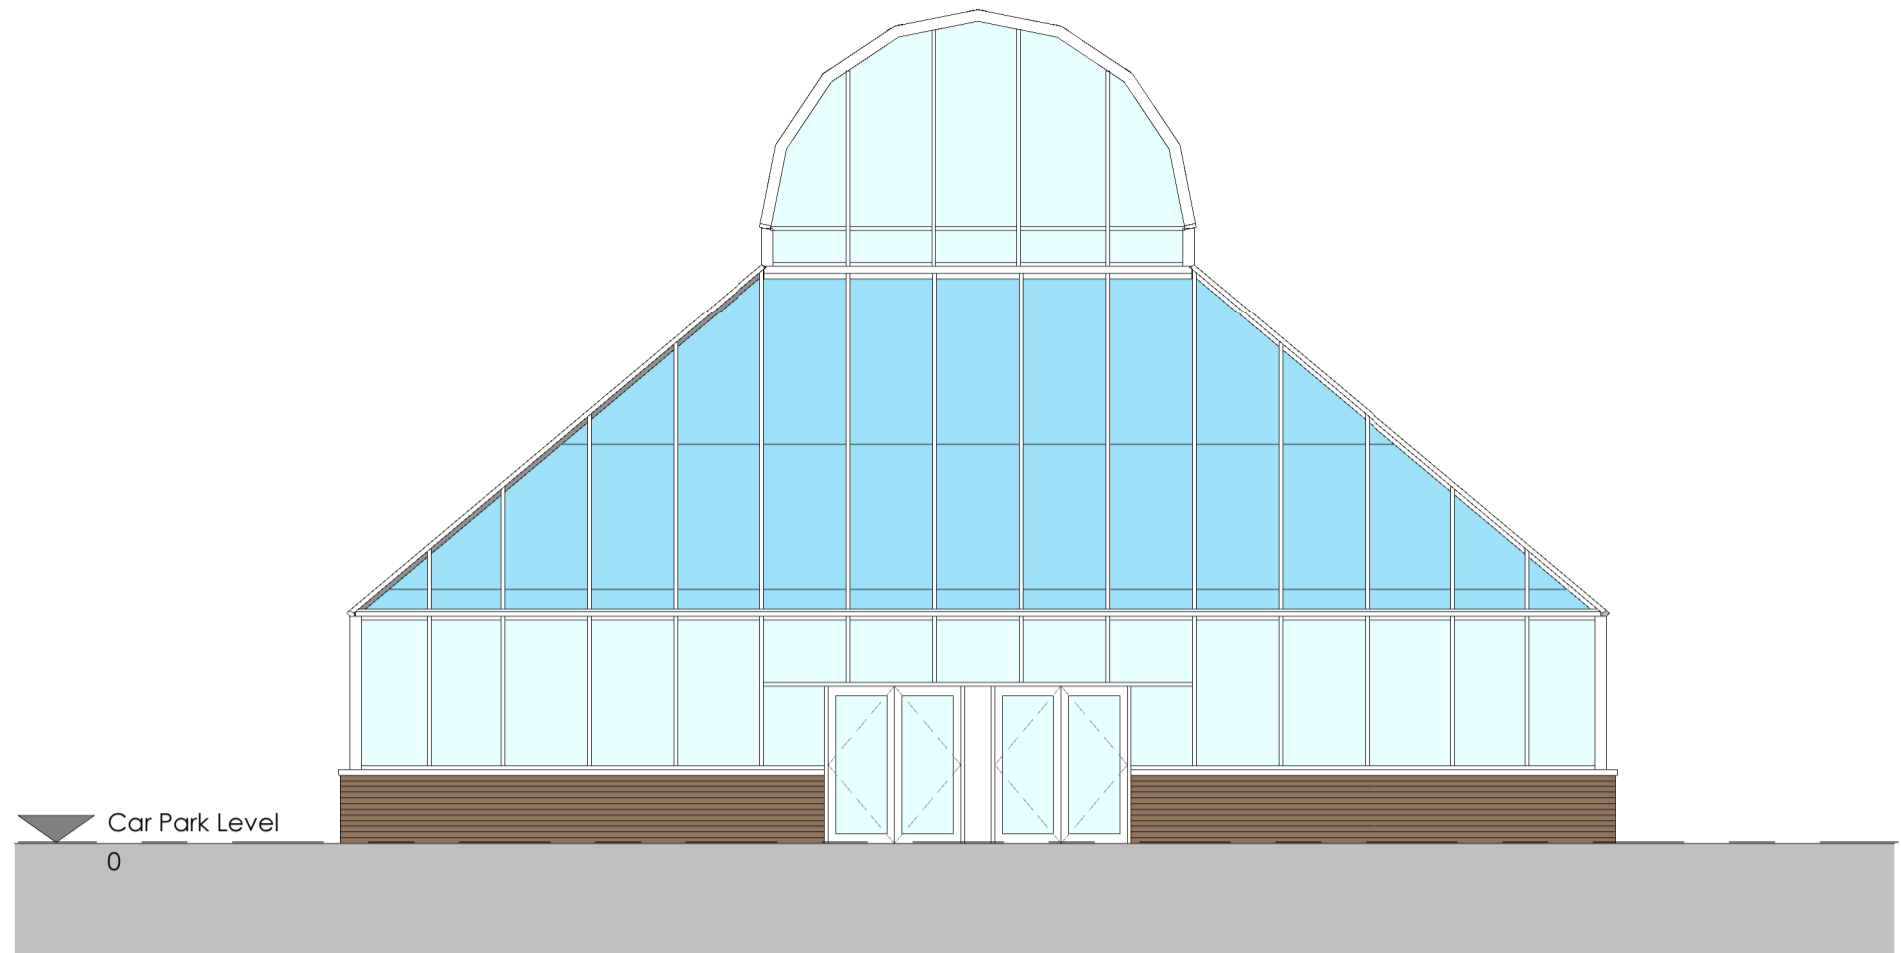


East

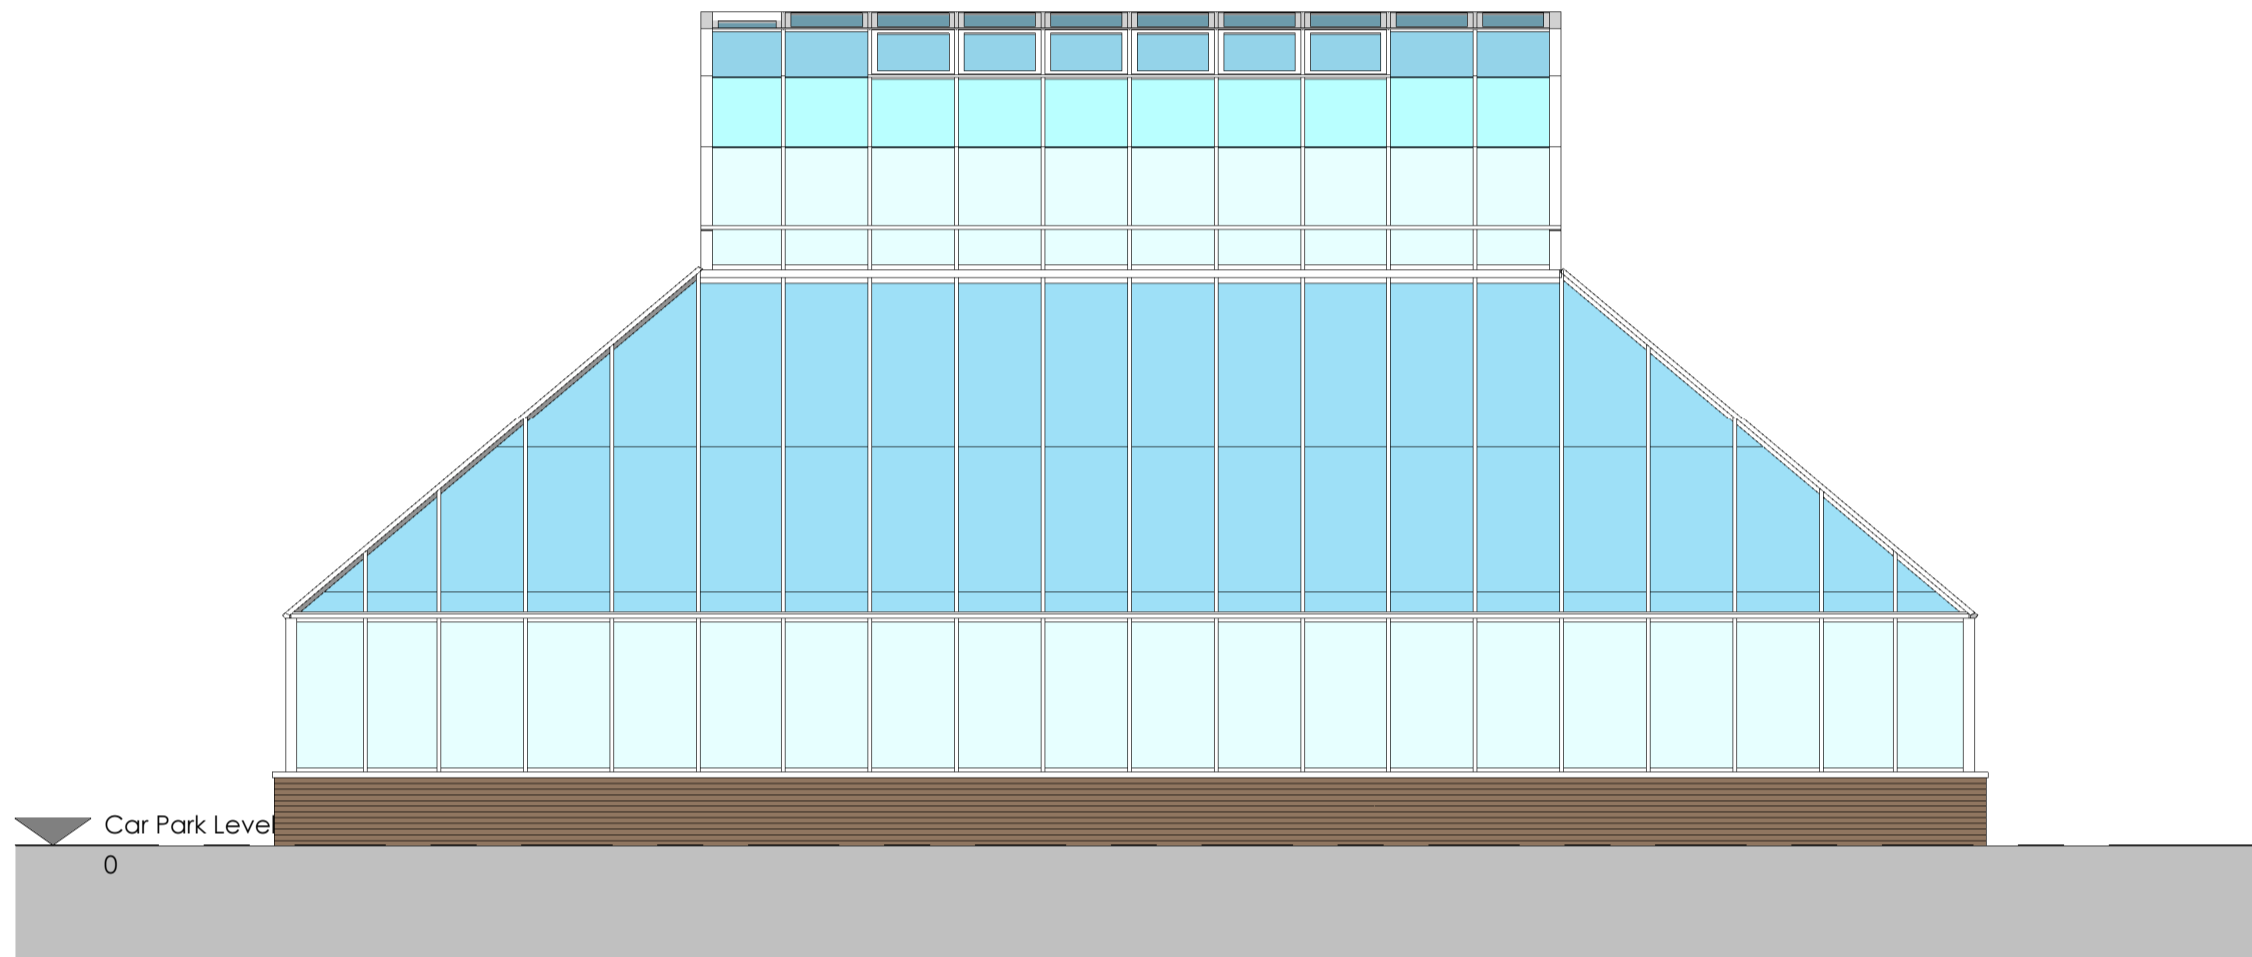

North

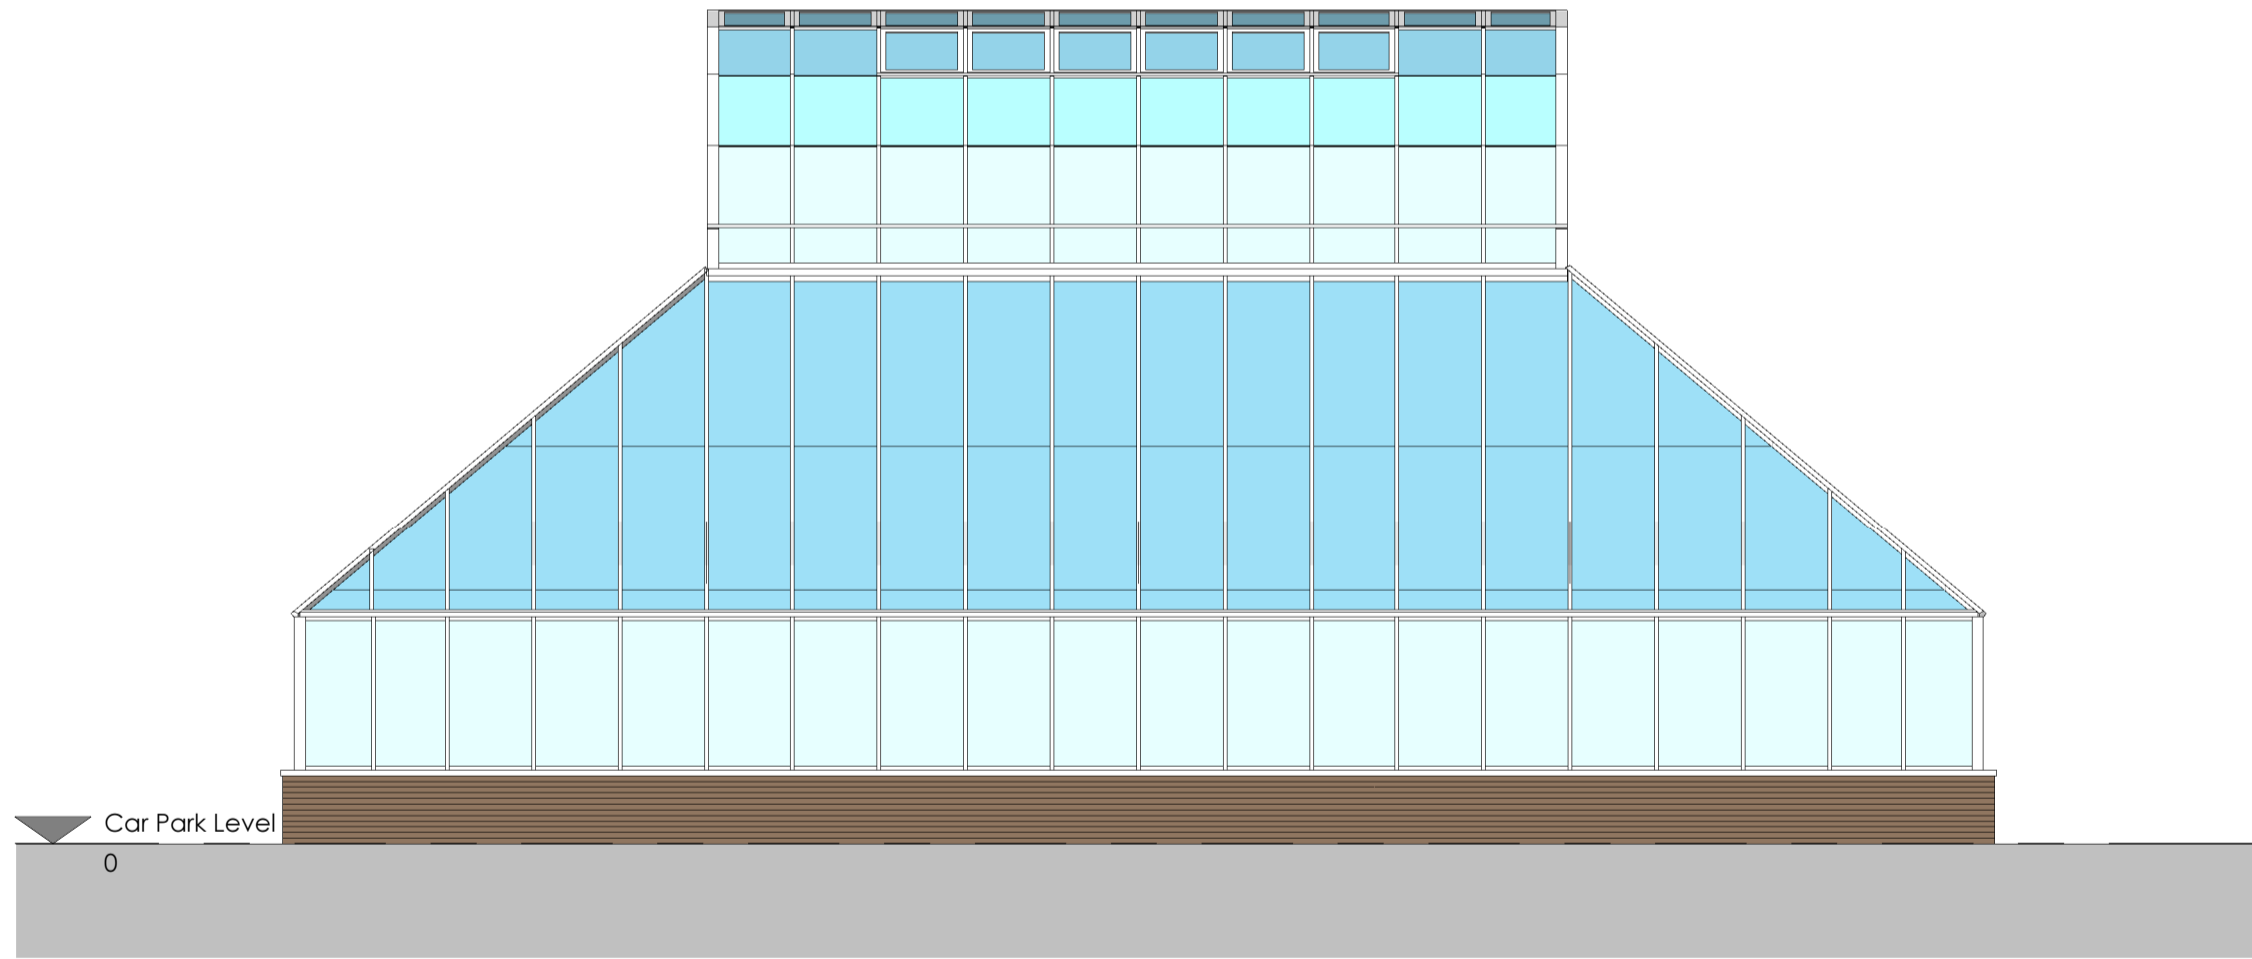

South

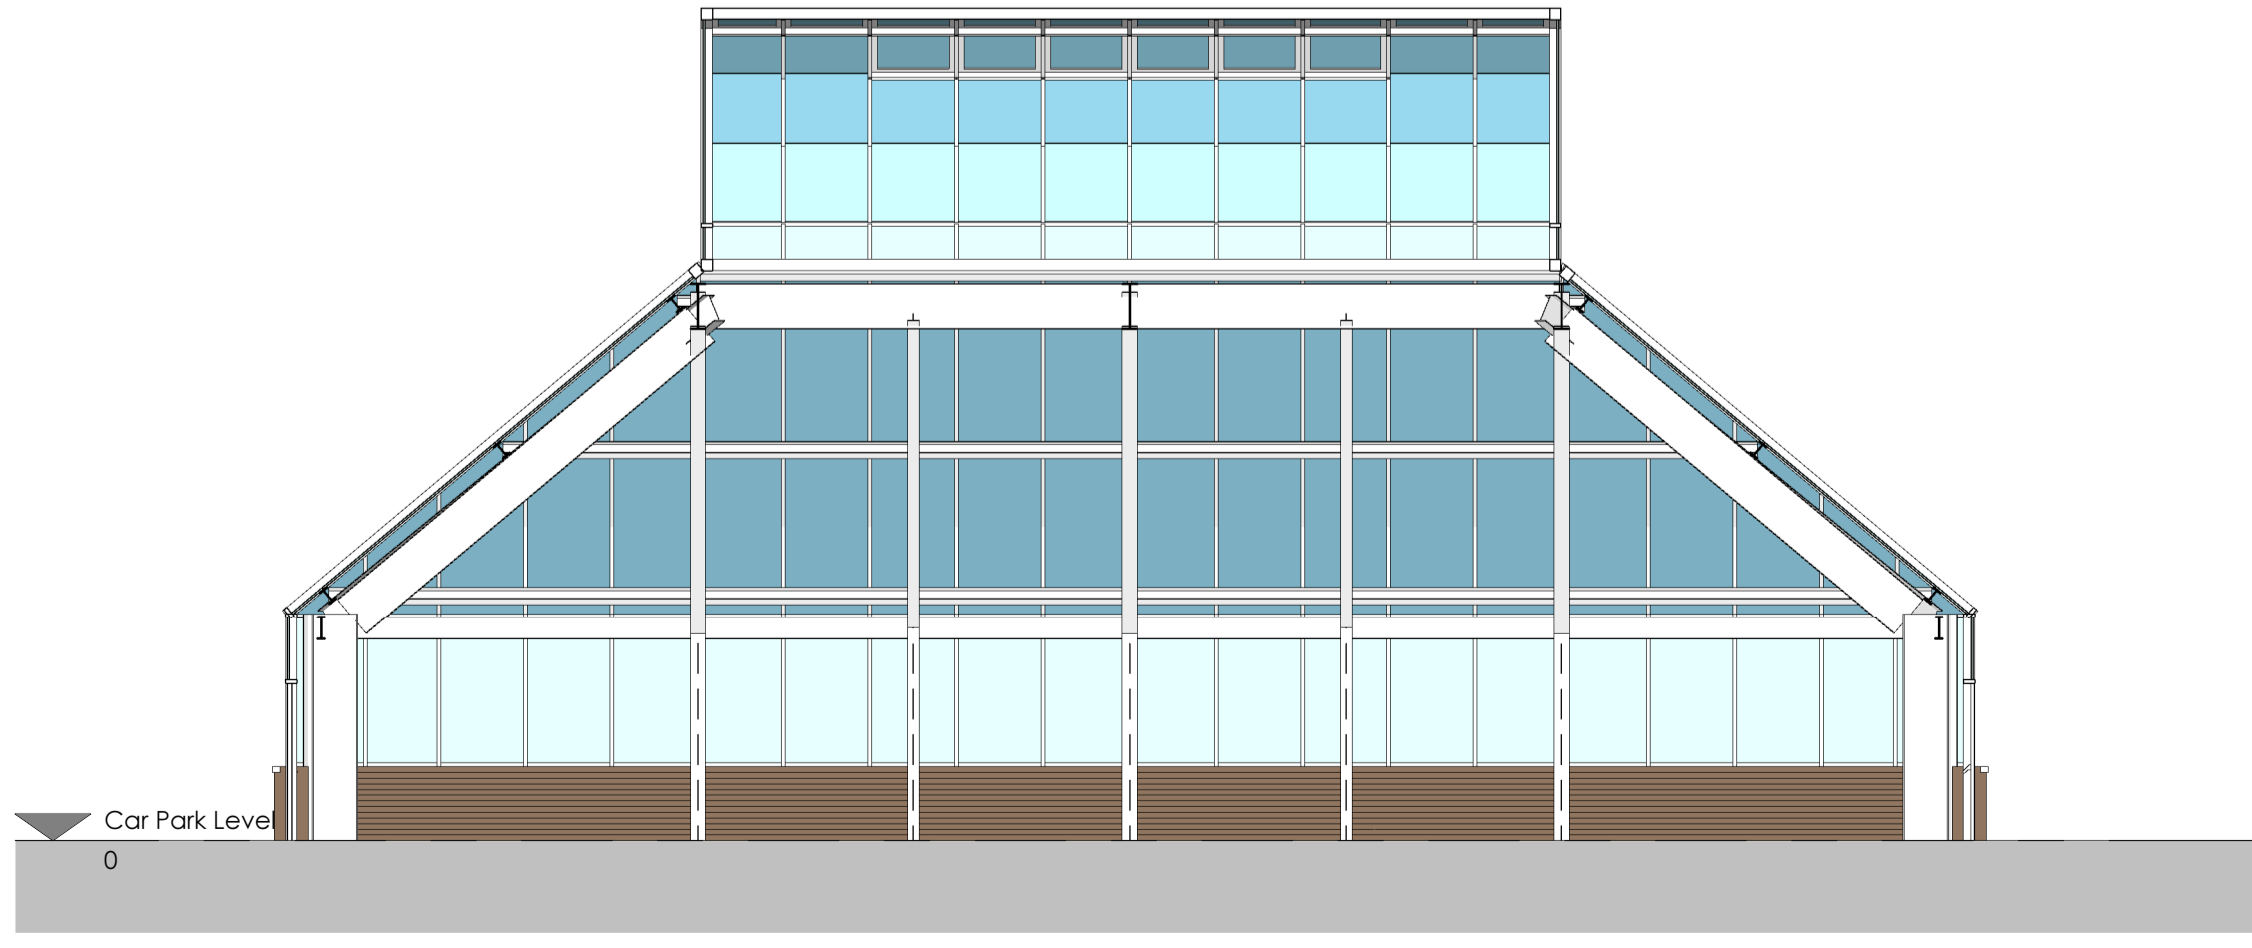

Section 2

S:\200 Projects\2932 Alhambra Atrium, Barnsley\0.00 Drawings\0.01 Project Drawings\Existing Model 001.rvt

Copyright of this drawing remains the sole property of Den Architecture Ltd unless otherwise designed in writing. Do not scale from this drawing. Figured dimensions are to be worked in all cases with any discrepancies reported to Den Architecture Ltd prior to commencement of any work.

Northpoint:

Rev	Date	Amendments	By	Chkd

den
architecture

8 Wharf Street, Leeds, LS2 7EQ
23 Hanover Square, London, W1S 1JB

T: 0844 844 0070
F: 0844 844 0071
info@den.uk.com
www.den.uk.com

Project: Alhambra Atrium Refurbishment, Barnsley				
Client: Alhambra Centre				
Dwg Title: Existing Elevations and Sections				
Date: Jun '16	Scale: 1 : 100	Size: A1	Drawn: HSS	Checked: SA
Project No: 2932	Dwg No: 201	Rev: 	Status: Preliminary	