
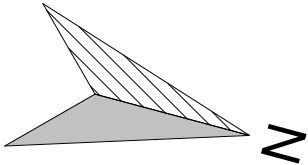


- Please note:
1. All dimensions to be confirmed on site by the contractor and any discrepancies are to be reported.
 2. There are to be no variations made from this drawing without written consent from Watson Architecture.
 3. Please ensure that there have been no additional revisions to this drawing before starting work.
 4. Planning to be granted, Conditions discharged and plans approved by Building Control before works begin on site.
 5. All products are to be used strictly in accordance with the manufacturer's instructions.

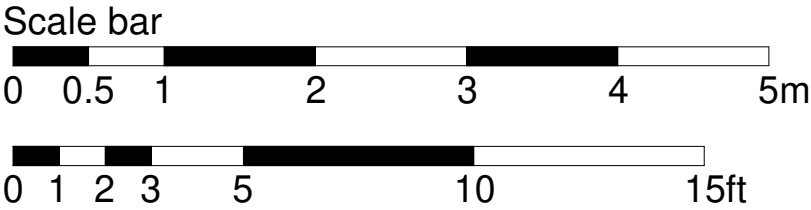

Project		
52 Rosefinch Road		
D. Chan		
Drawing Title		
Proposed Ground and First Floor Plan		
Date : October 2024	Sheet size: A3	Scale : 1 : 50
Drawing No.		Revision
24008. 011		