



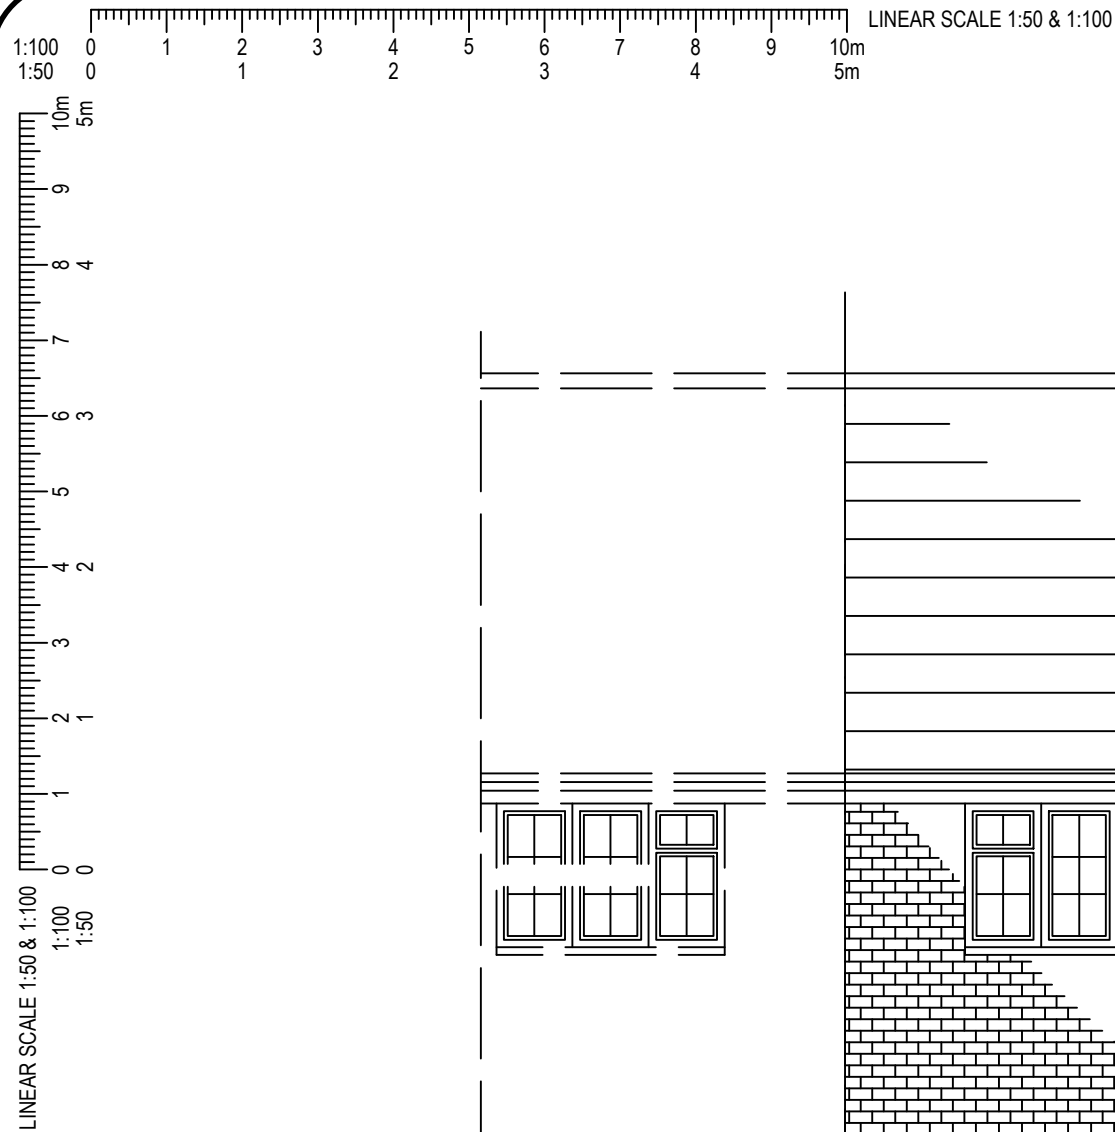


PROPOSED FRONT ELEVATION
(scale 1:50)

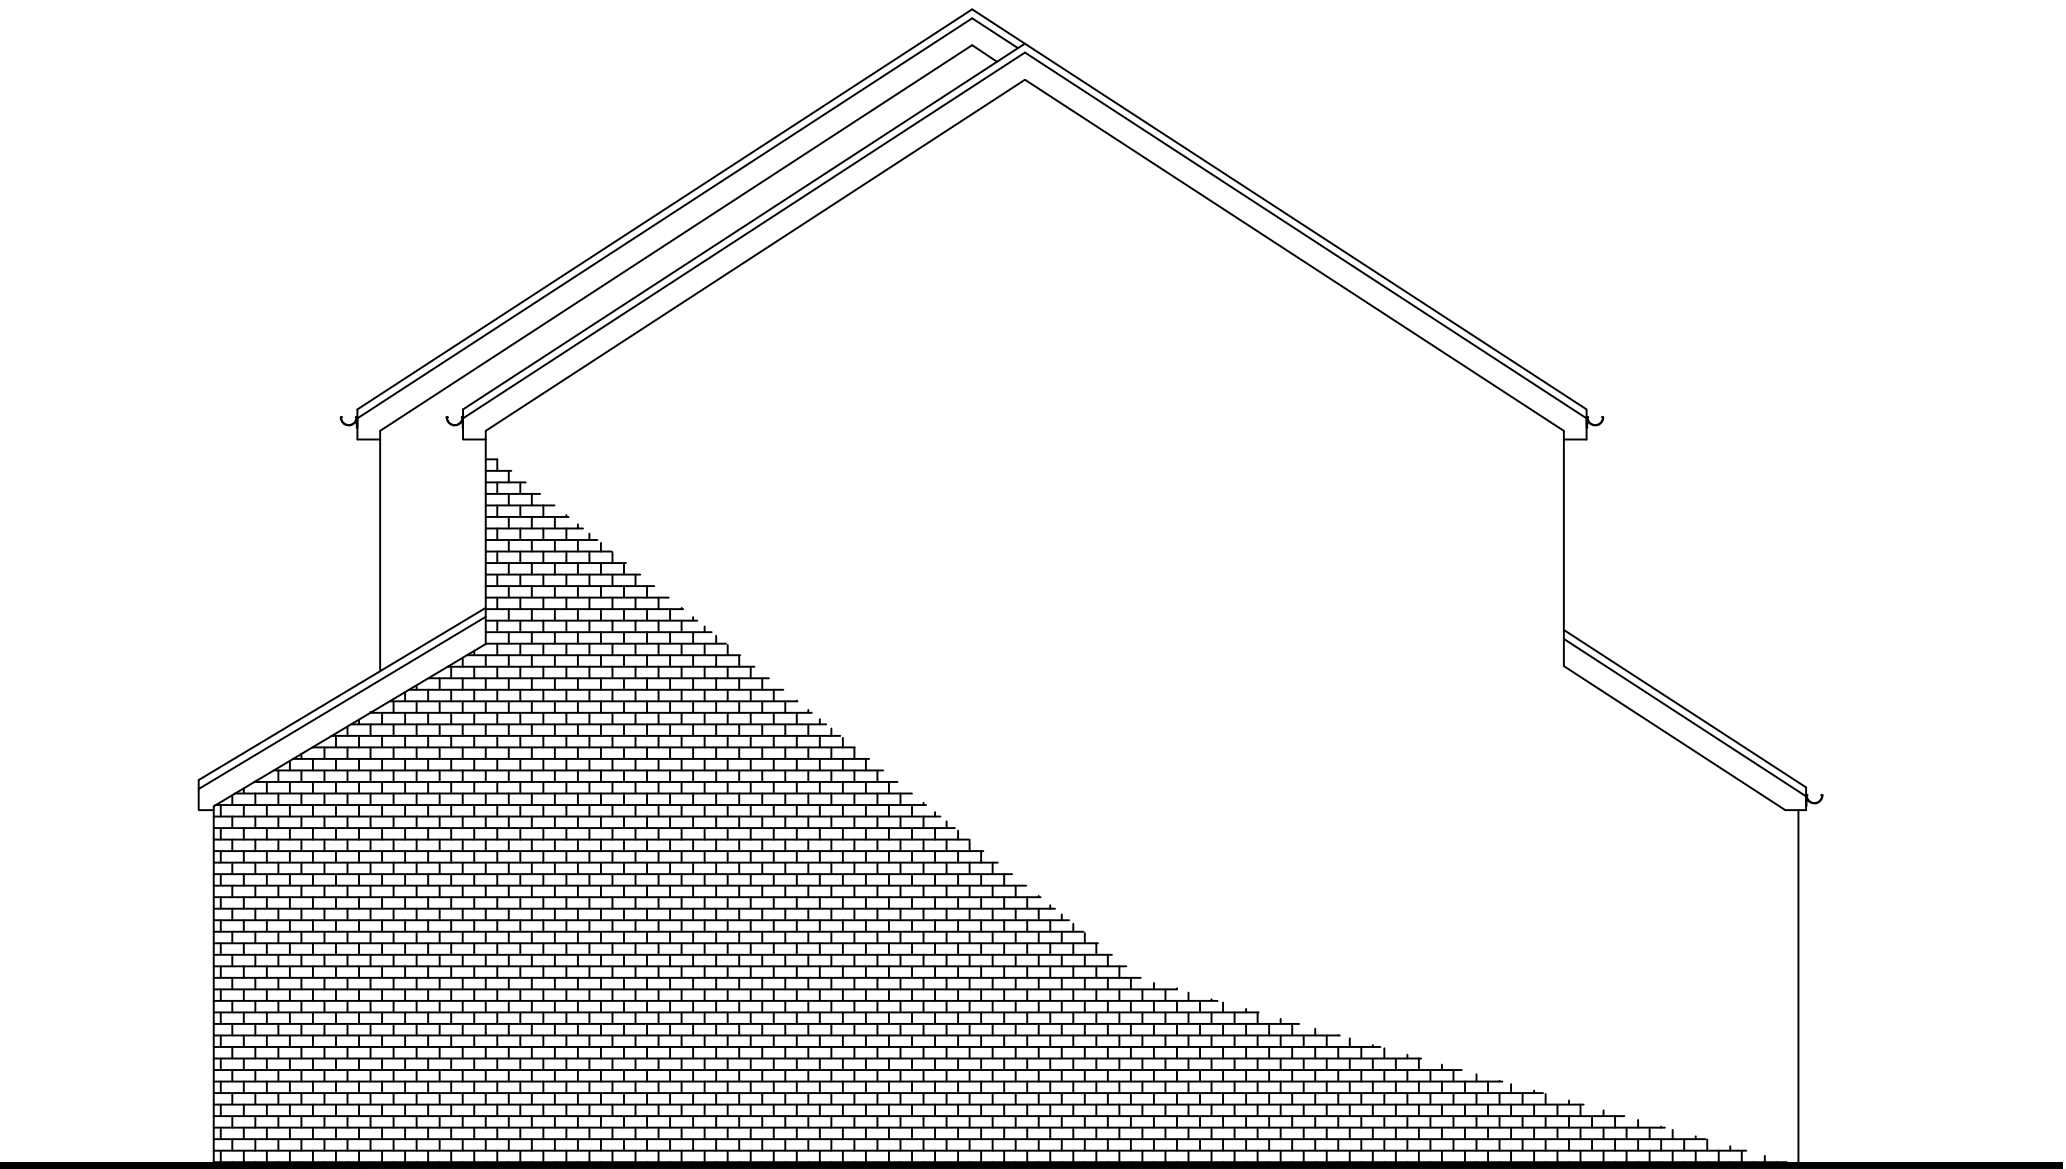

PROPOSED SIDE ELEVATION
(scale 1:50)



PROPOSED REAR ELEVATION
(scale 1:50)

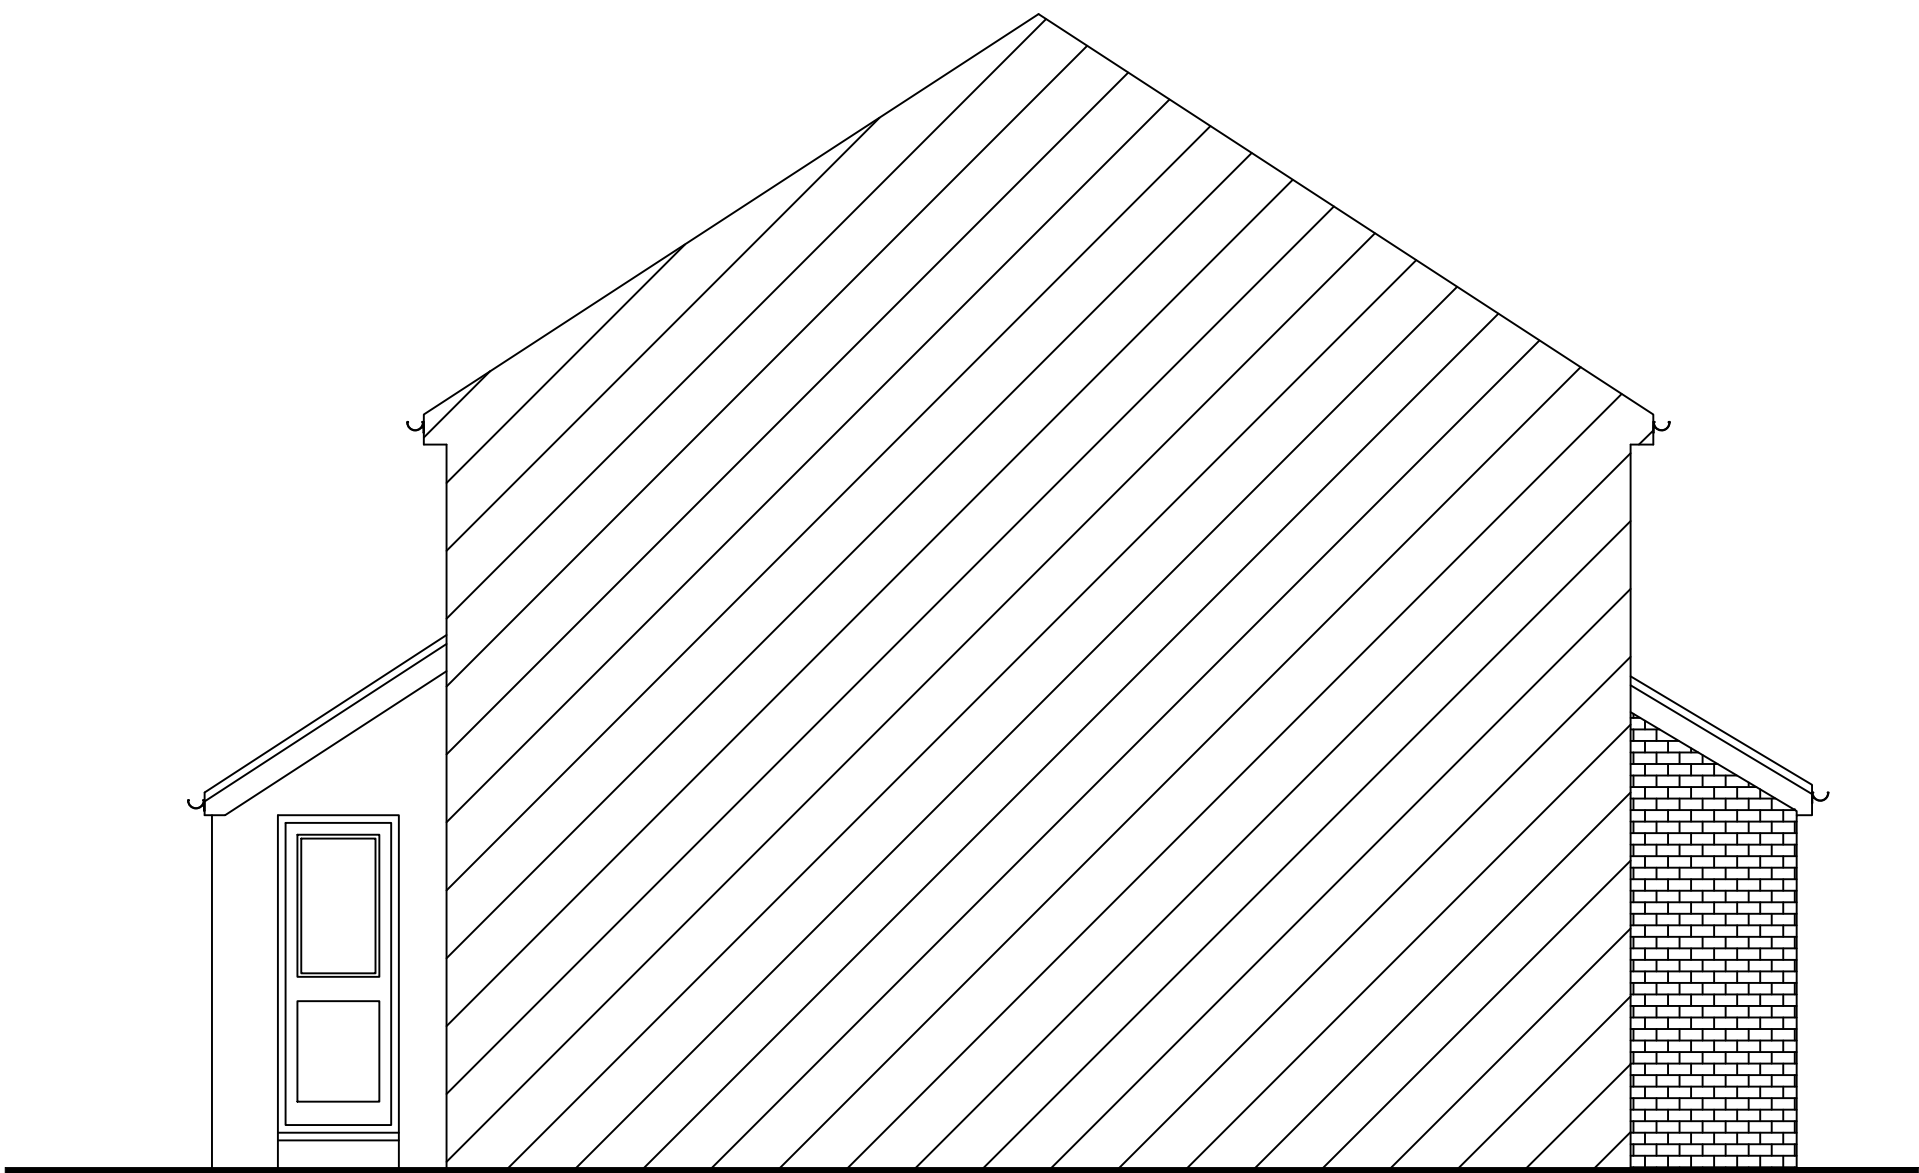

PROPOSED ADJ. SIDE ELEVATION
(scale 1:50)

0800 464 7001

PROJECT	26 IBBERSON AVENUE, MAPPLEWELL, BARNSELEY S75 6BJ			
	TWO STOREY SIDE EXTENSION			
SCALE	AS SHOWN	DWG NO	FPA1010..	PAGE 03
DRAWN	K. MILLER	DATE	MAY-2021	REV C

THESE DRAWINGS ARE PRODUCED TO OBTAIN PLANNING AND BUILDING REGULATIONS APPROVAL ONLY AND COPYRIGHT OF THE DESIGNER, ALL DIMENSION TO BE CHECKED ON SITE.