


Revision	Date
----------	------

REV A - PARKING SPACE SHOWN - APR 21
REV B - GARAGE AMENDED TO STORE; DOOR
TO STORE SET BACK TO ACCOMMODATE PARKING
APR 21

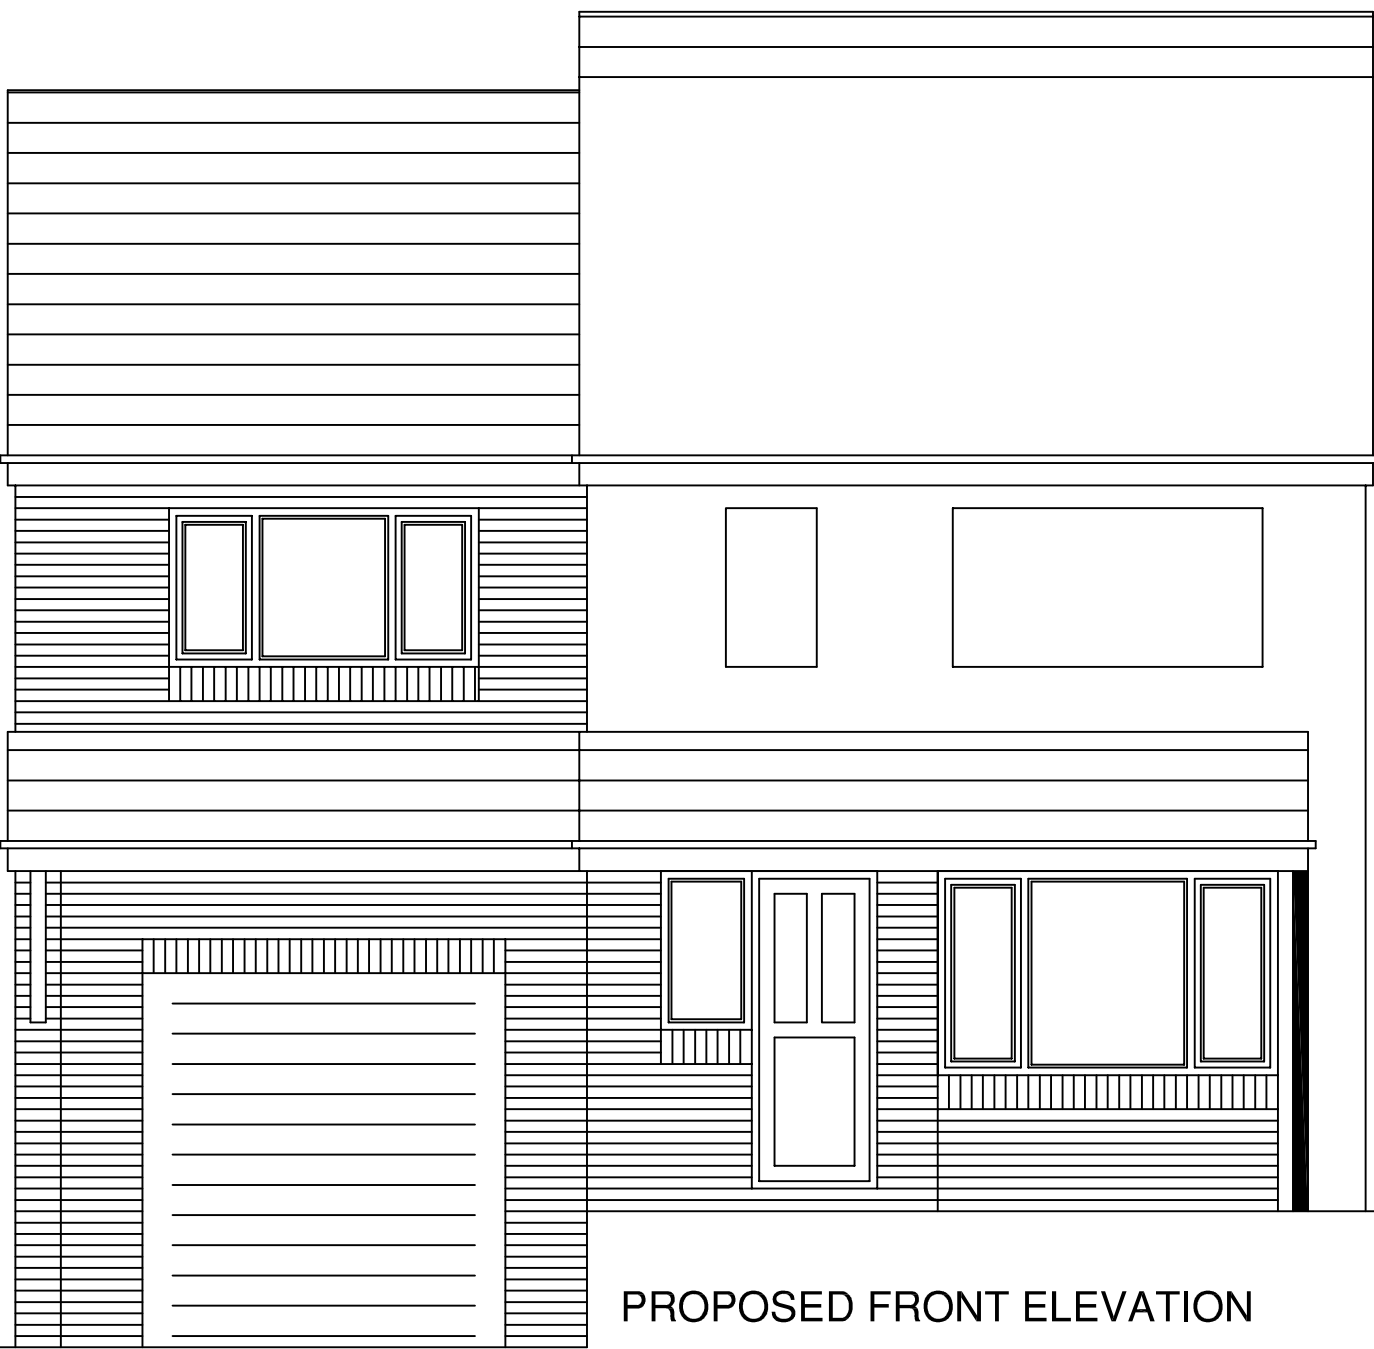


PROPOSED FRONT ELEVATION




PROPOSED SIDE ELEVATION




PROPOSED REAR ELEVATION

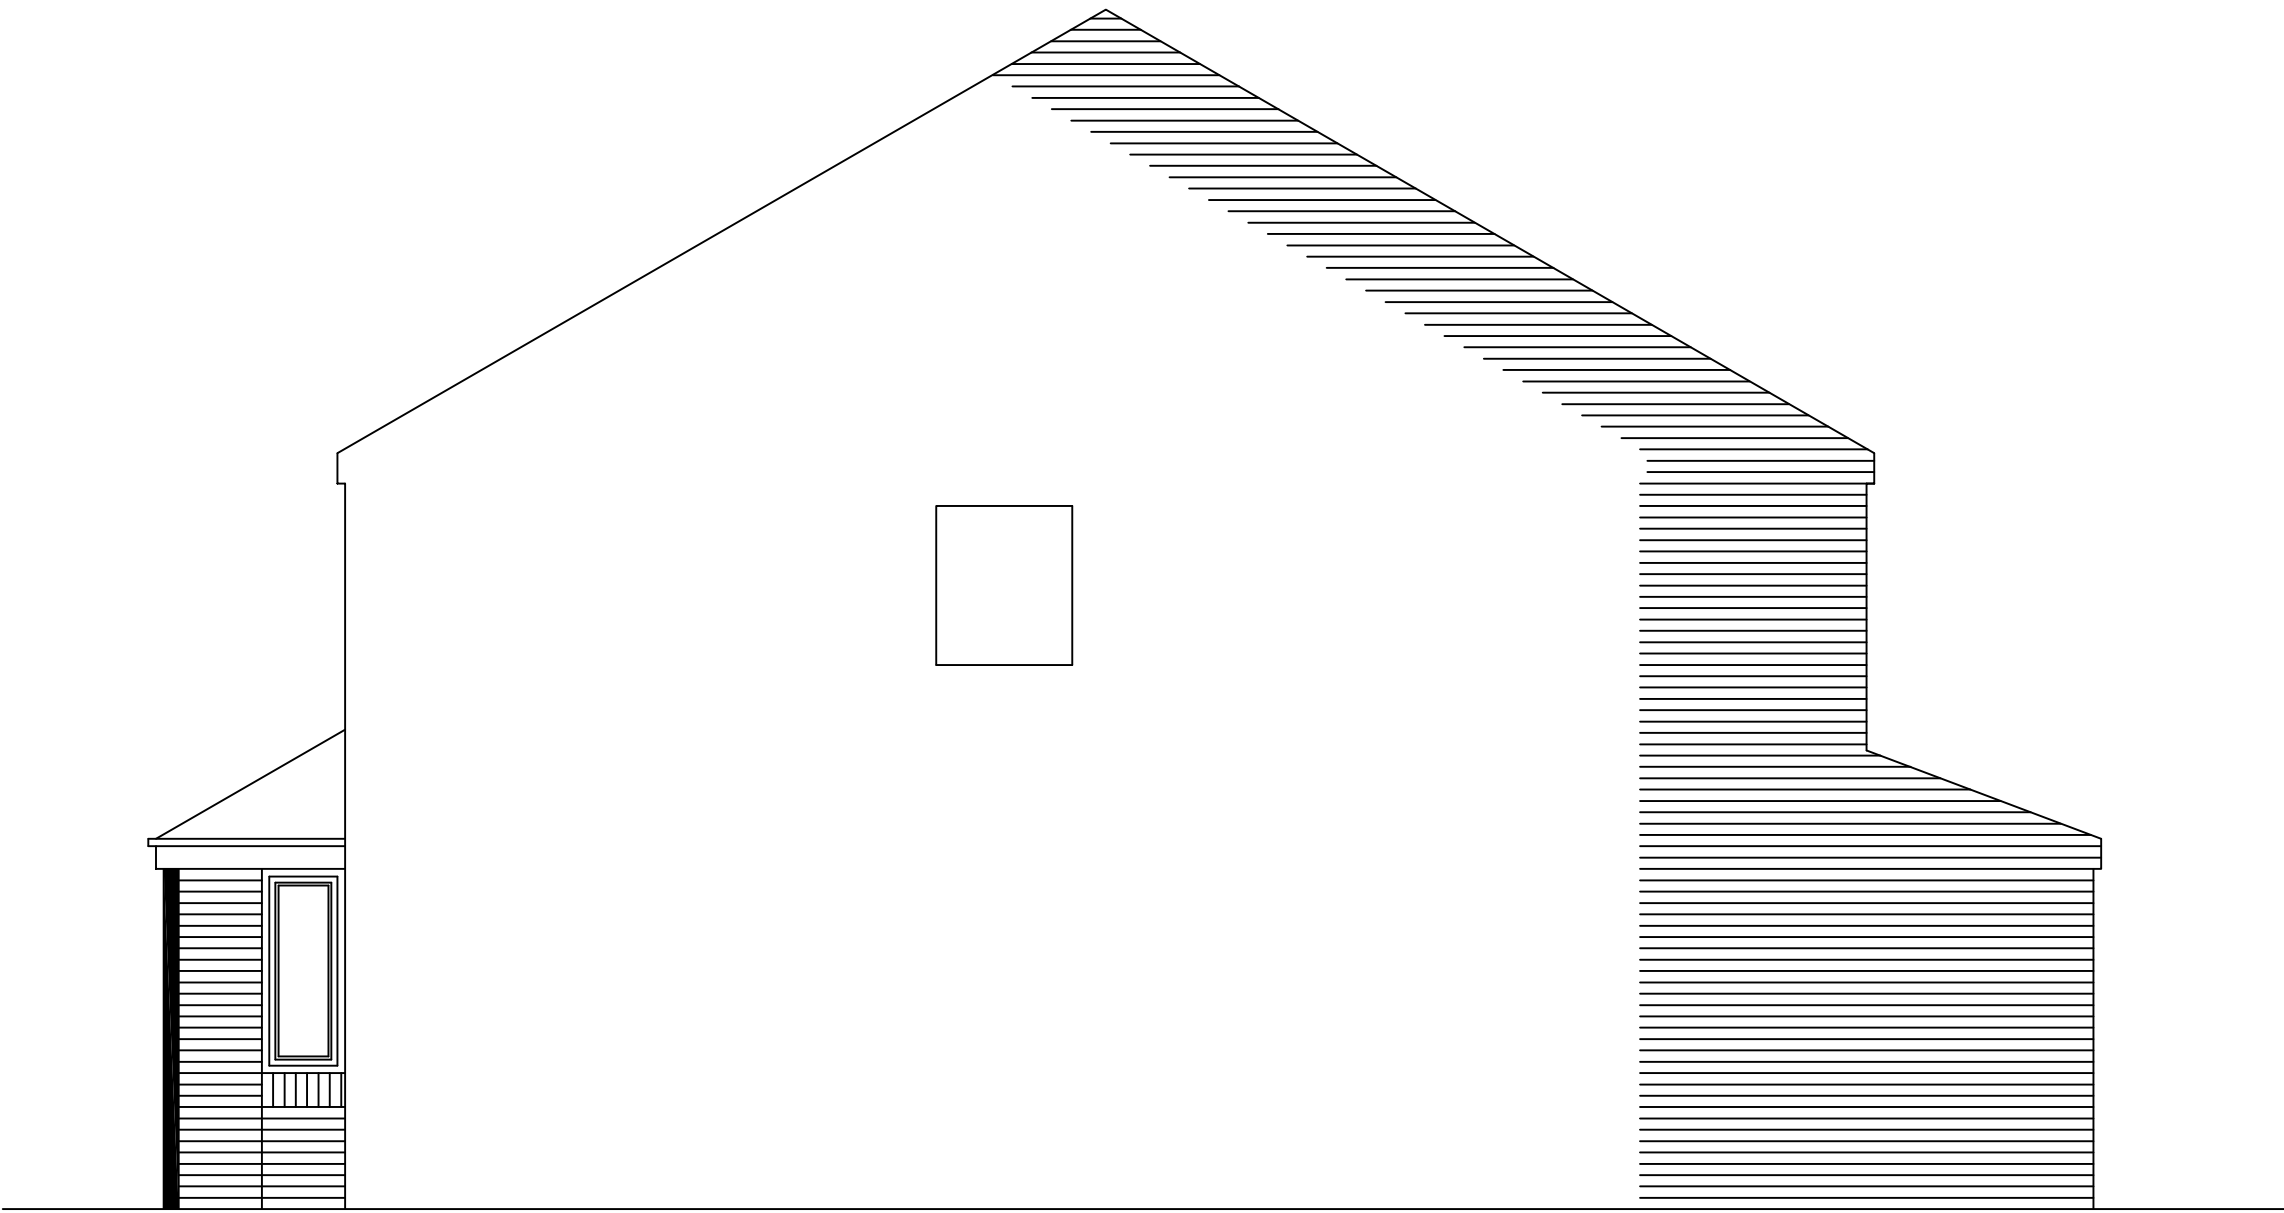


PROPOSED SIDE ELEVATION

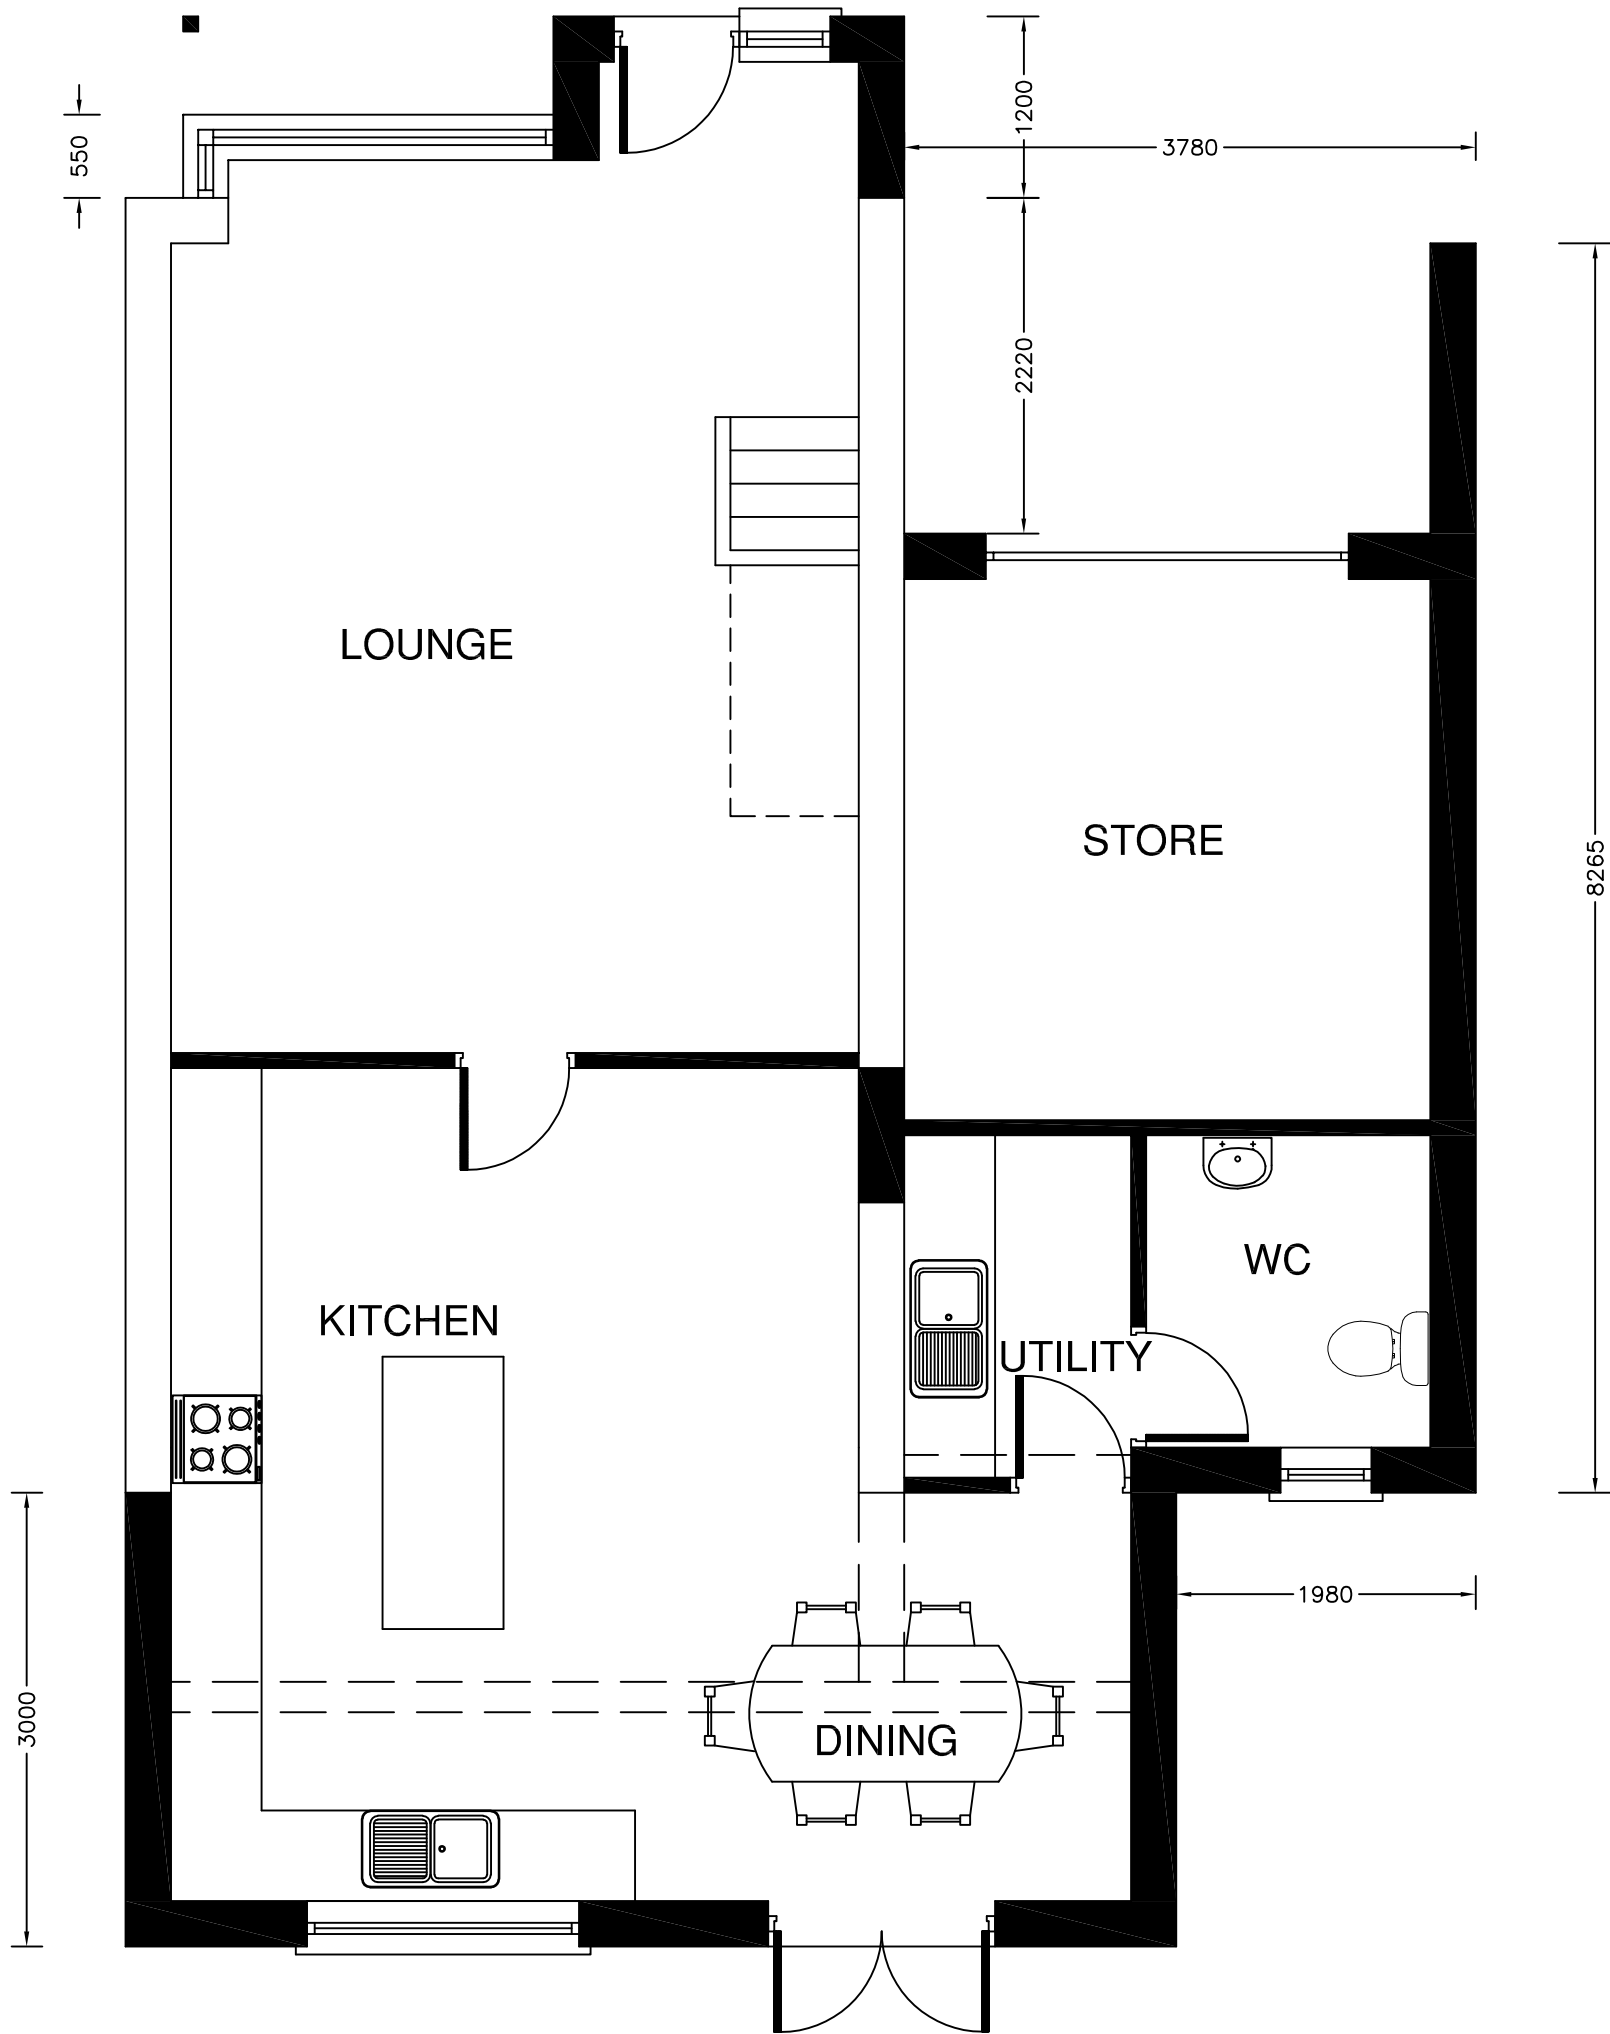


PROPOSED GROUND FLOOR PLAN

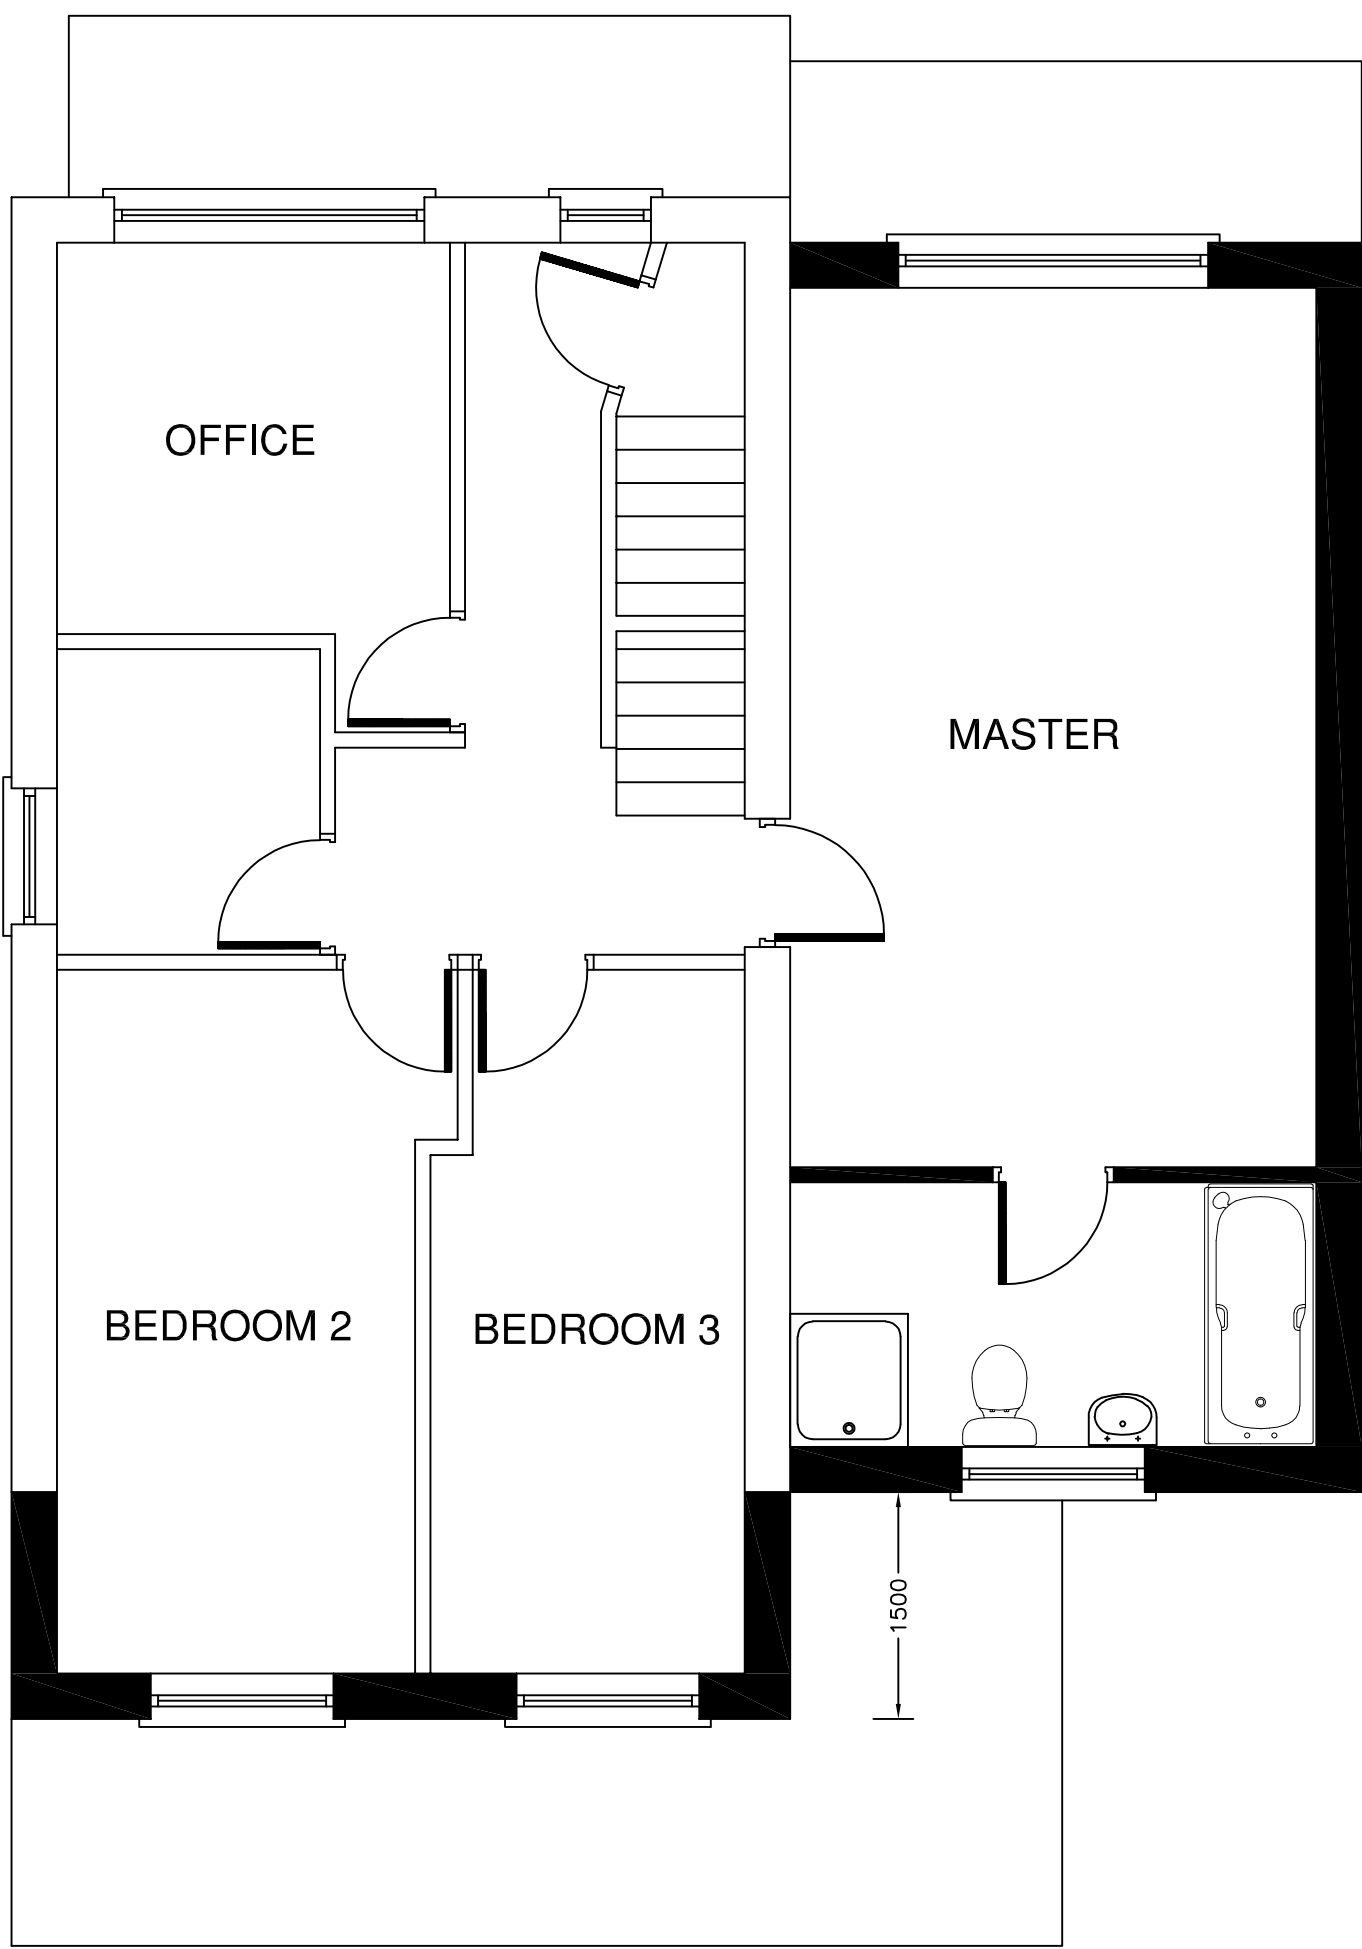

PROPOSED FIRST FLOOR PLAN

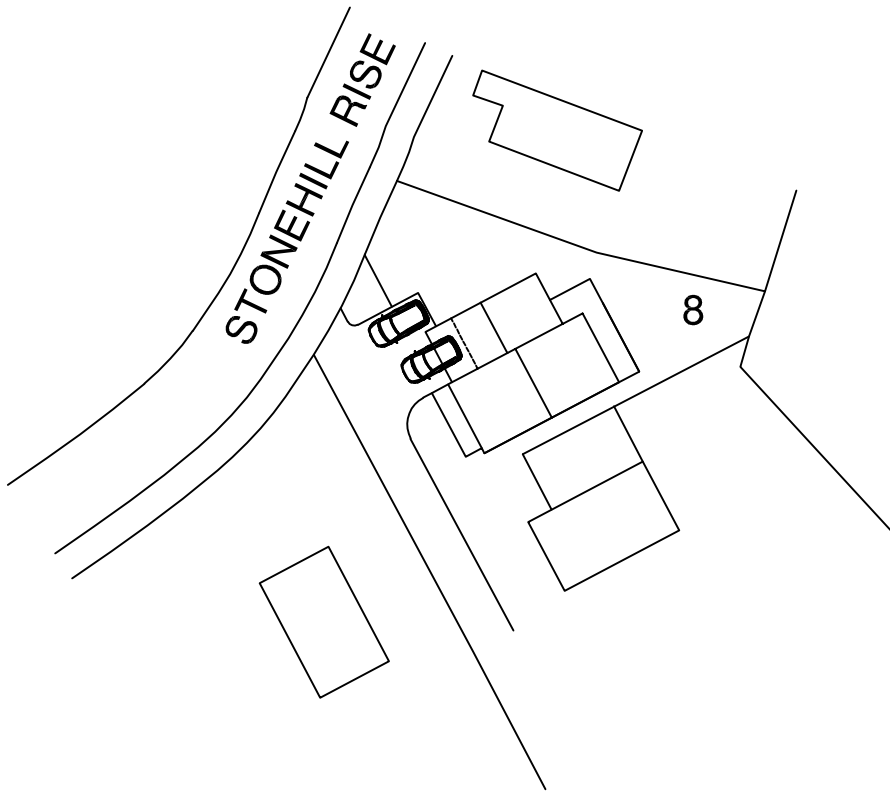

SITE PLAN - 1/500

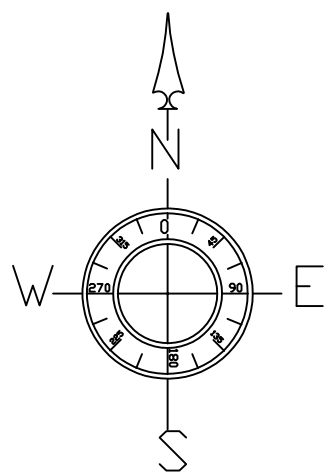

DEVELOPMENT BRAD PILE 8 STONEHILL RISE CUDWORTH BARNSELEY S72 8JE	
STATUS PLANNING LAYOUT	
DRAWING TITLE PROPOSED PLANS AND ELEVATIONS	
SCALE 1:50 / 1:500	
DATE FEB 2021	DRAWN. AJC
DRG. No. B/02	REV. B