



EXISTING

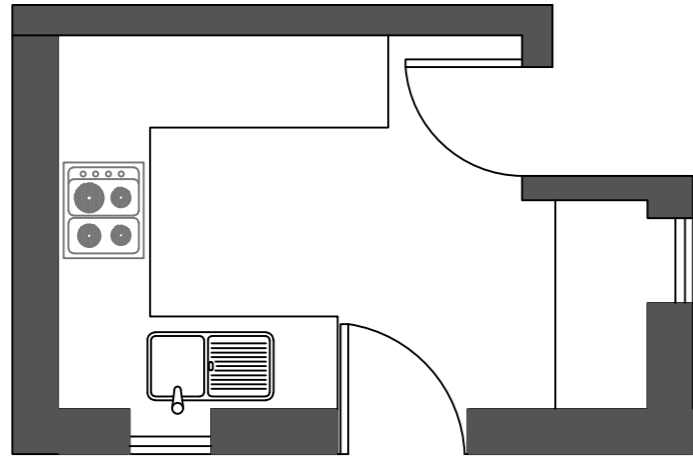

PROPOSED

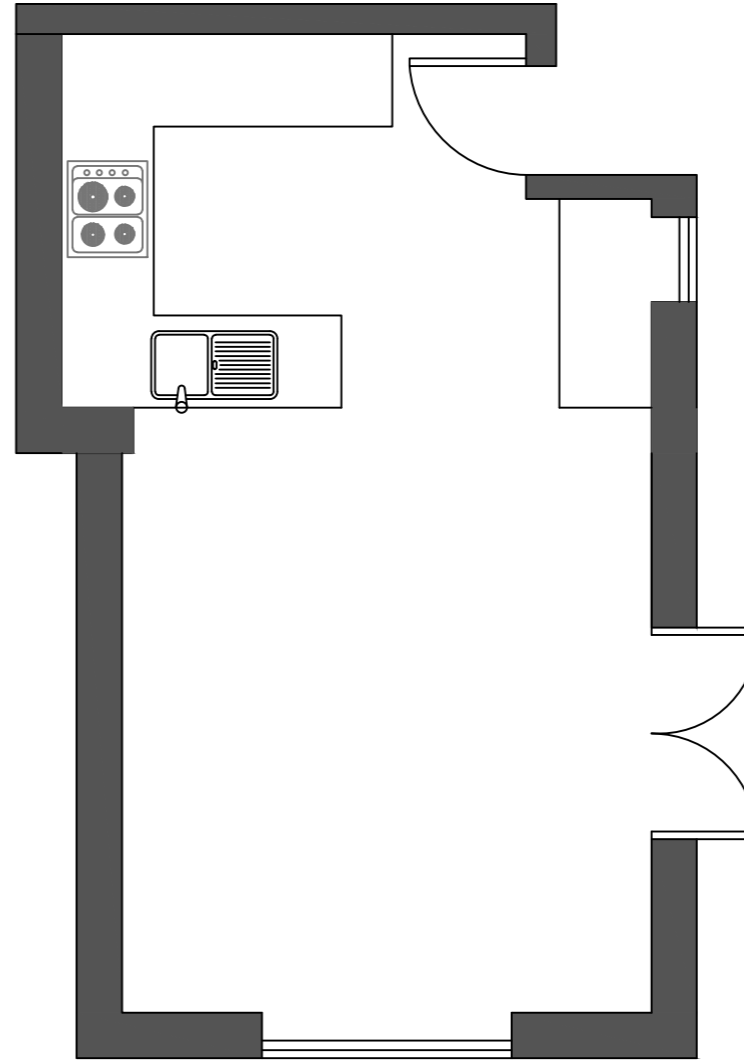

Drawing no. 100.01
Drawn by: Lottie Wellesley
Date 17.02.15
Scale 1:50 @ A3
Project 166 Redbrook Road Proposed South Elevation