




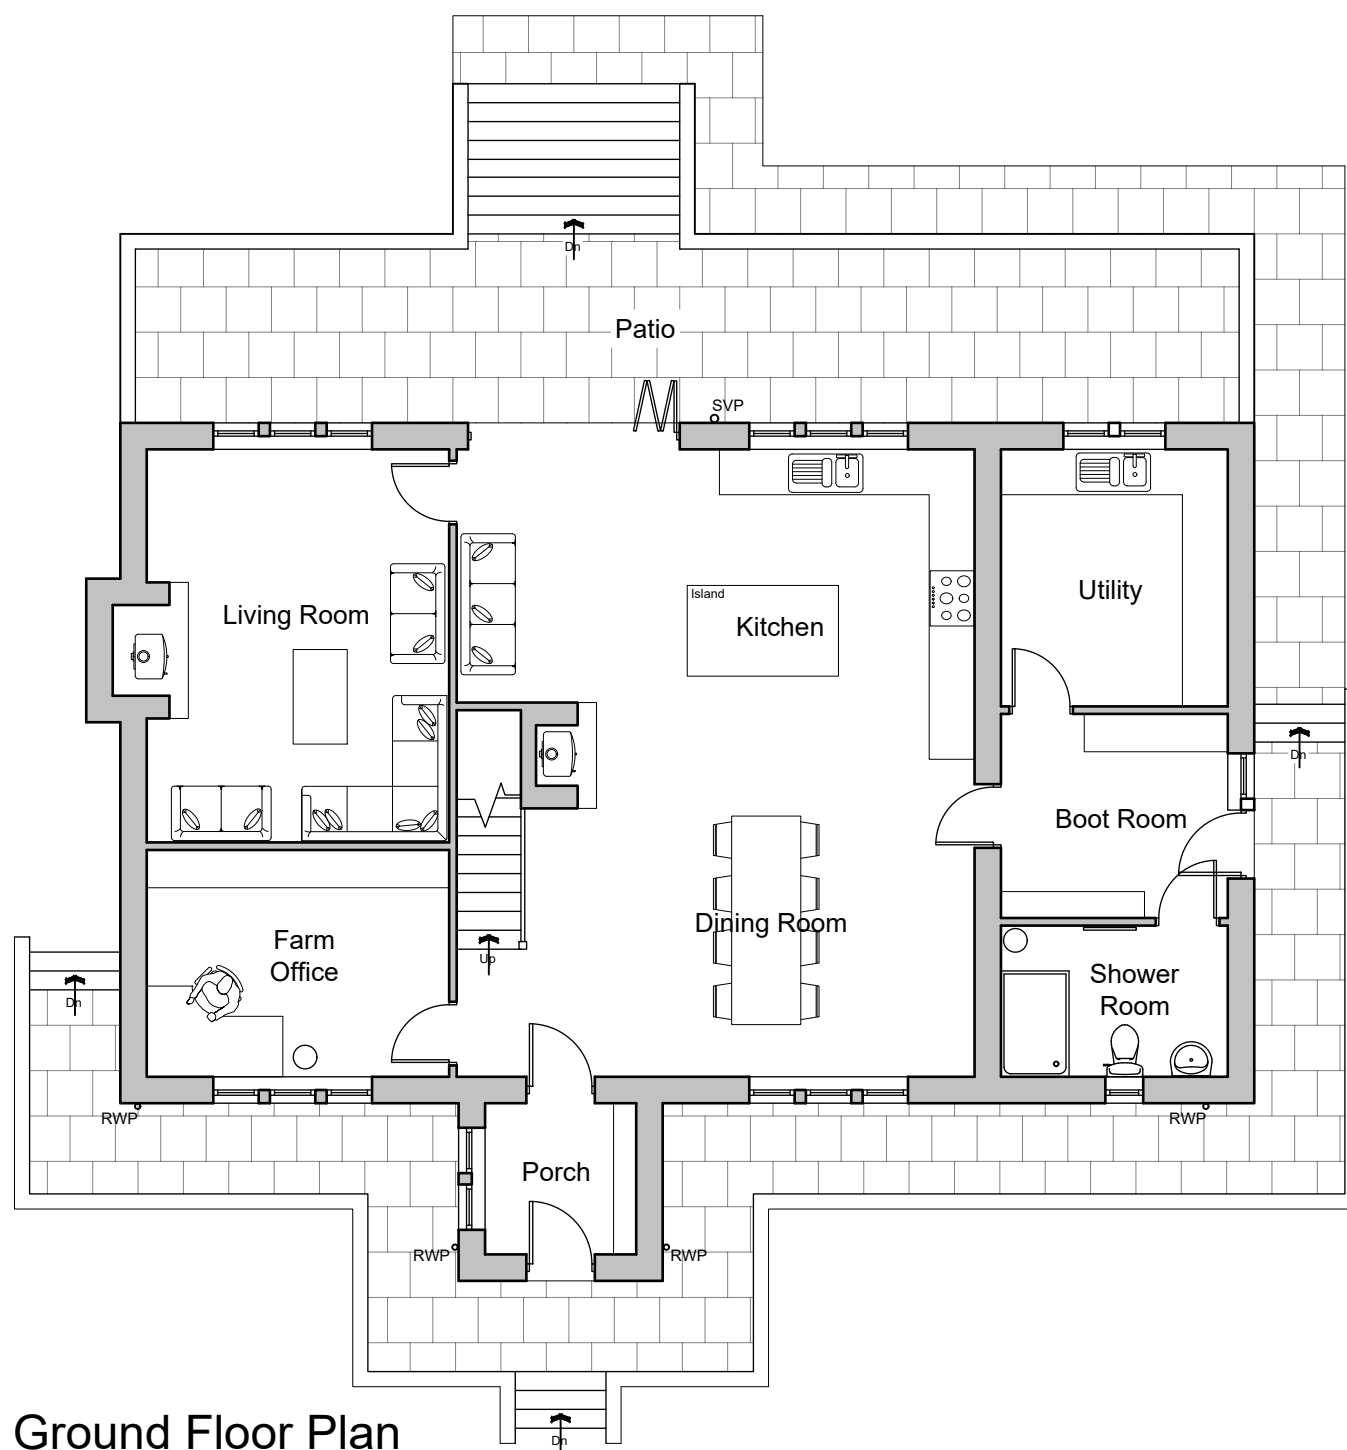


Ground Floor Plan

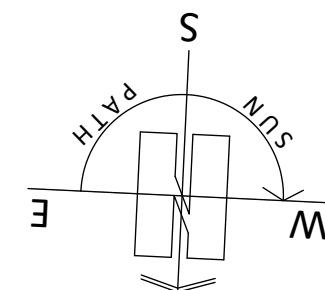

First Floor Plan

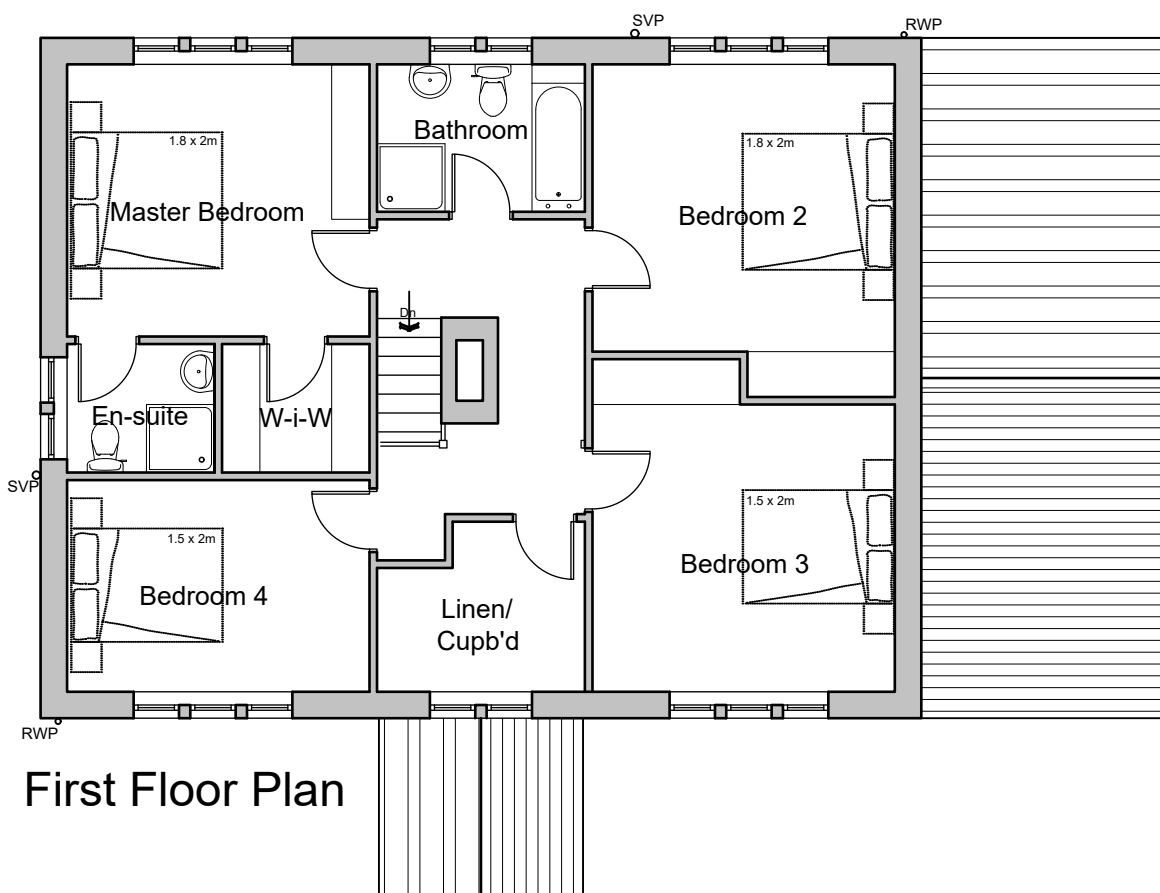


South Elevation
(rear)

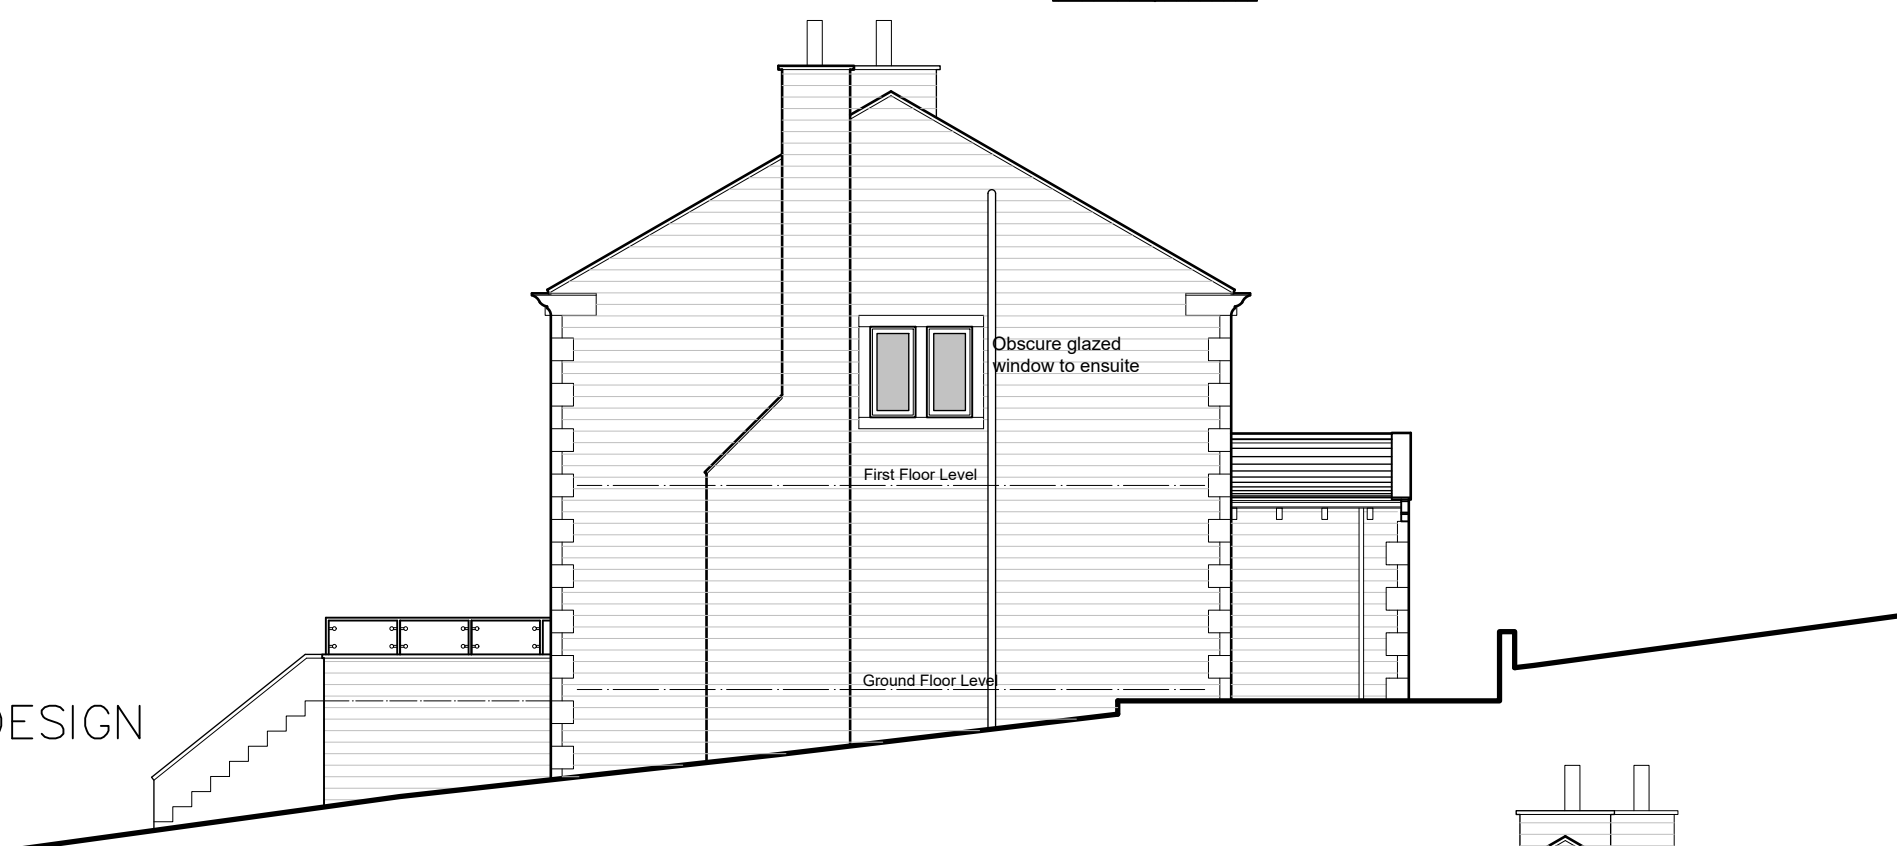


East Elevation
(side)



North Elevation
(front)

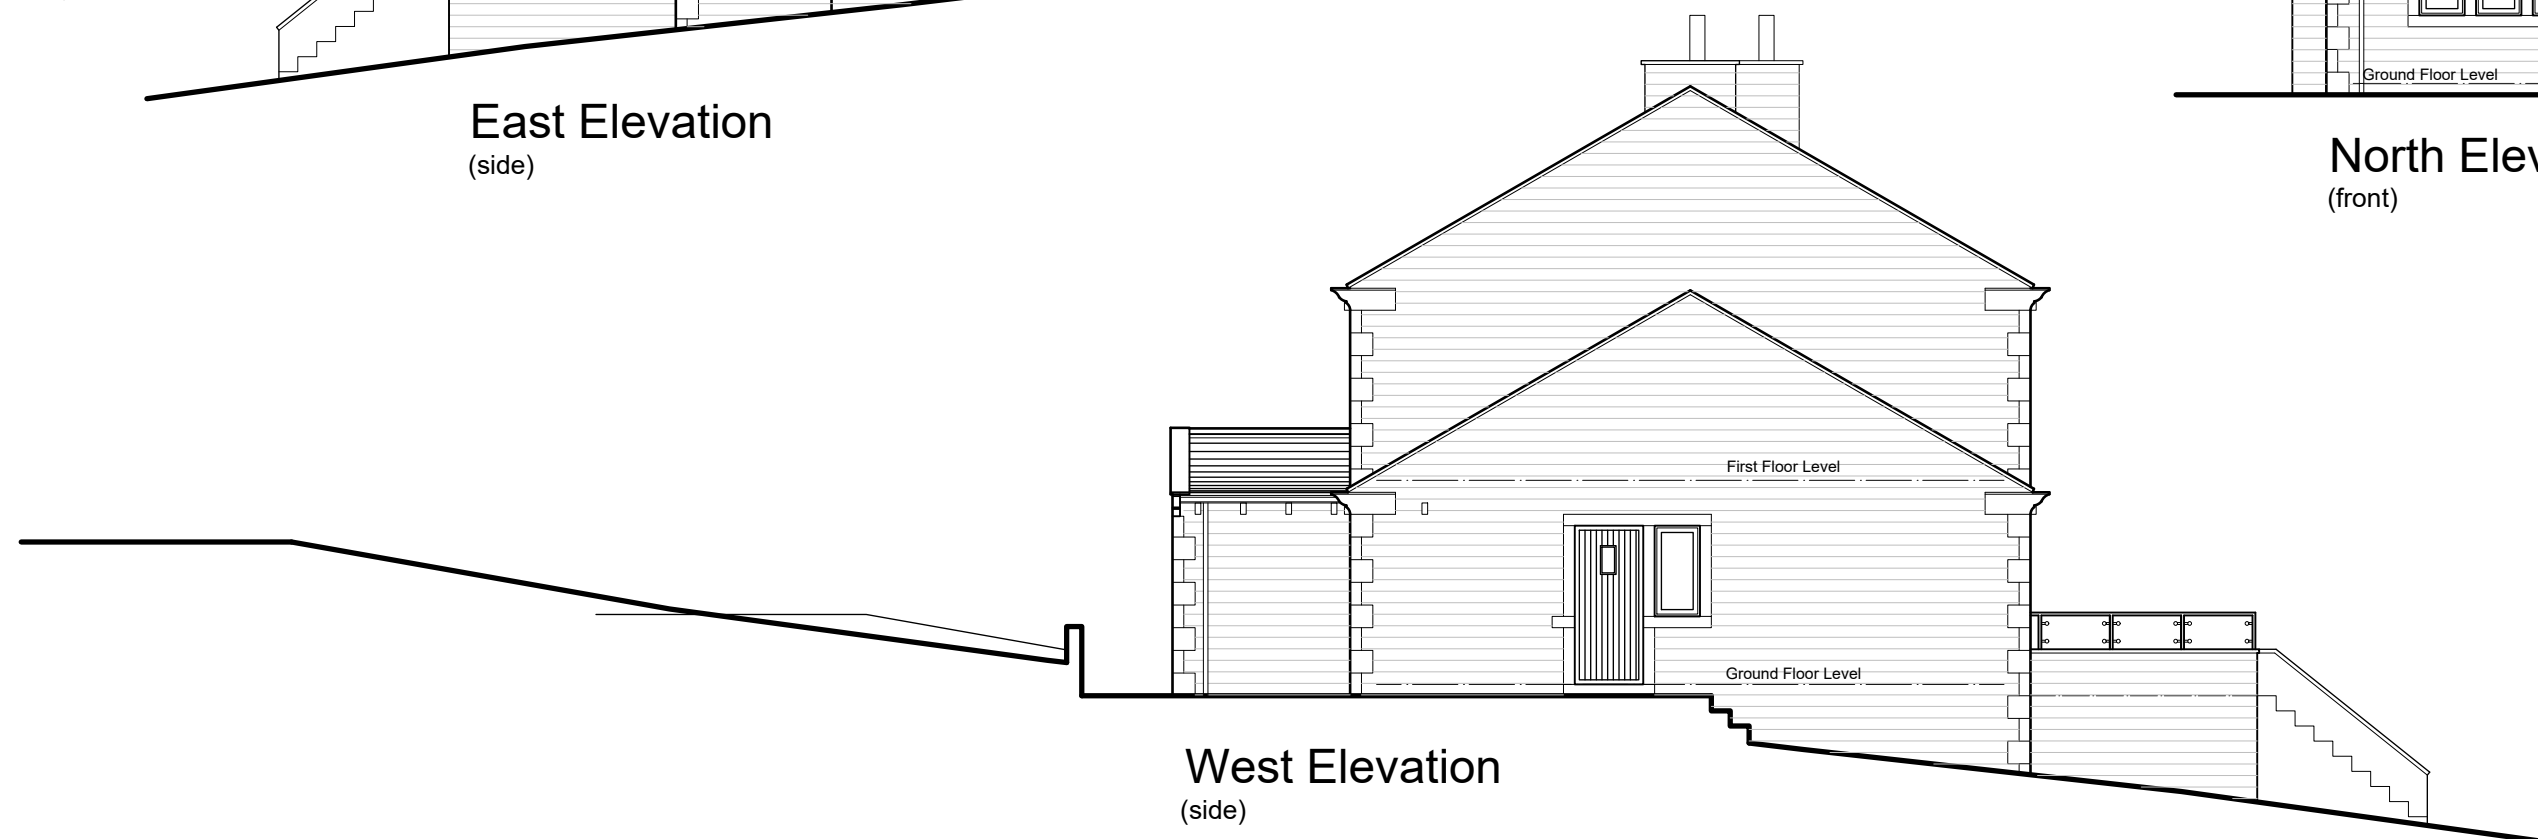

West Elevation
(side)

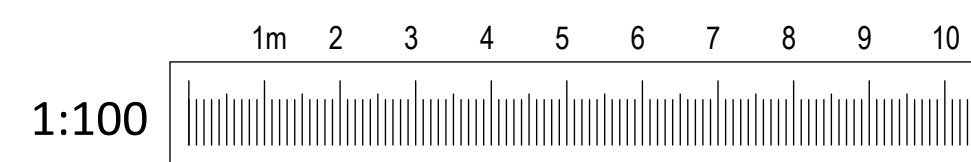

1:100

ARCHITECTURE | PLANNING | DESIGN

Malkin Farm
Brow Lane
Holmfirth
HD9 2RJ
07946872499

paul@paulmatthewsarchitectural.co.uk
www.paulmatthewsarchitectural.co.uk

Company Registration Number: 09898149 – Company
Registered in England and Wales

Project
Erection of Detached Dwelling on Land to the
West of 25 Huddersfield Road, Ingbirchworth,
Sheffield, S36 7GF.

Client

Mr S Raynes

Drawing Title/Issue

General Arrangement as Proposed

scale 1:100 date 06/2026 sheet size A2 dwg. no. 26/1356/04