


Proposed Ground Floor Plan 1:50

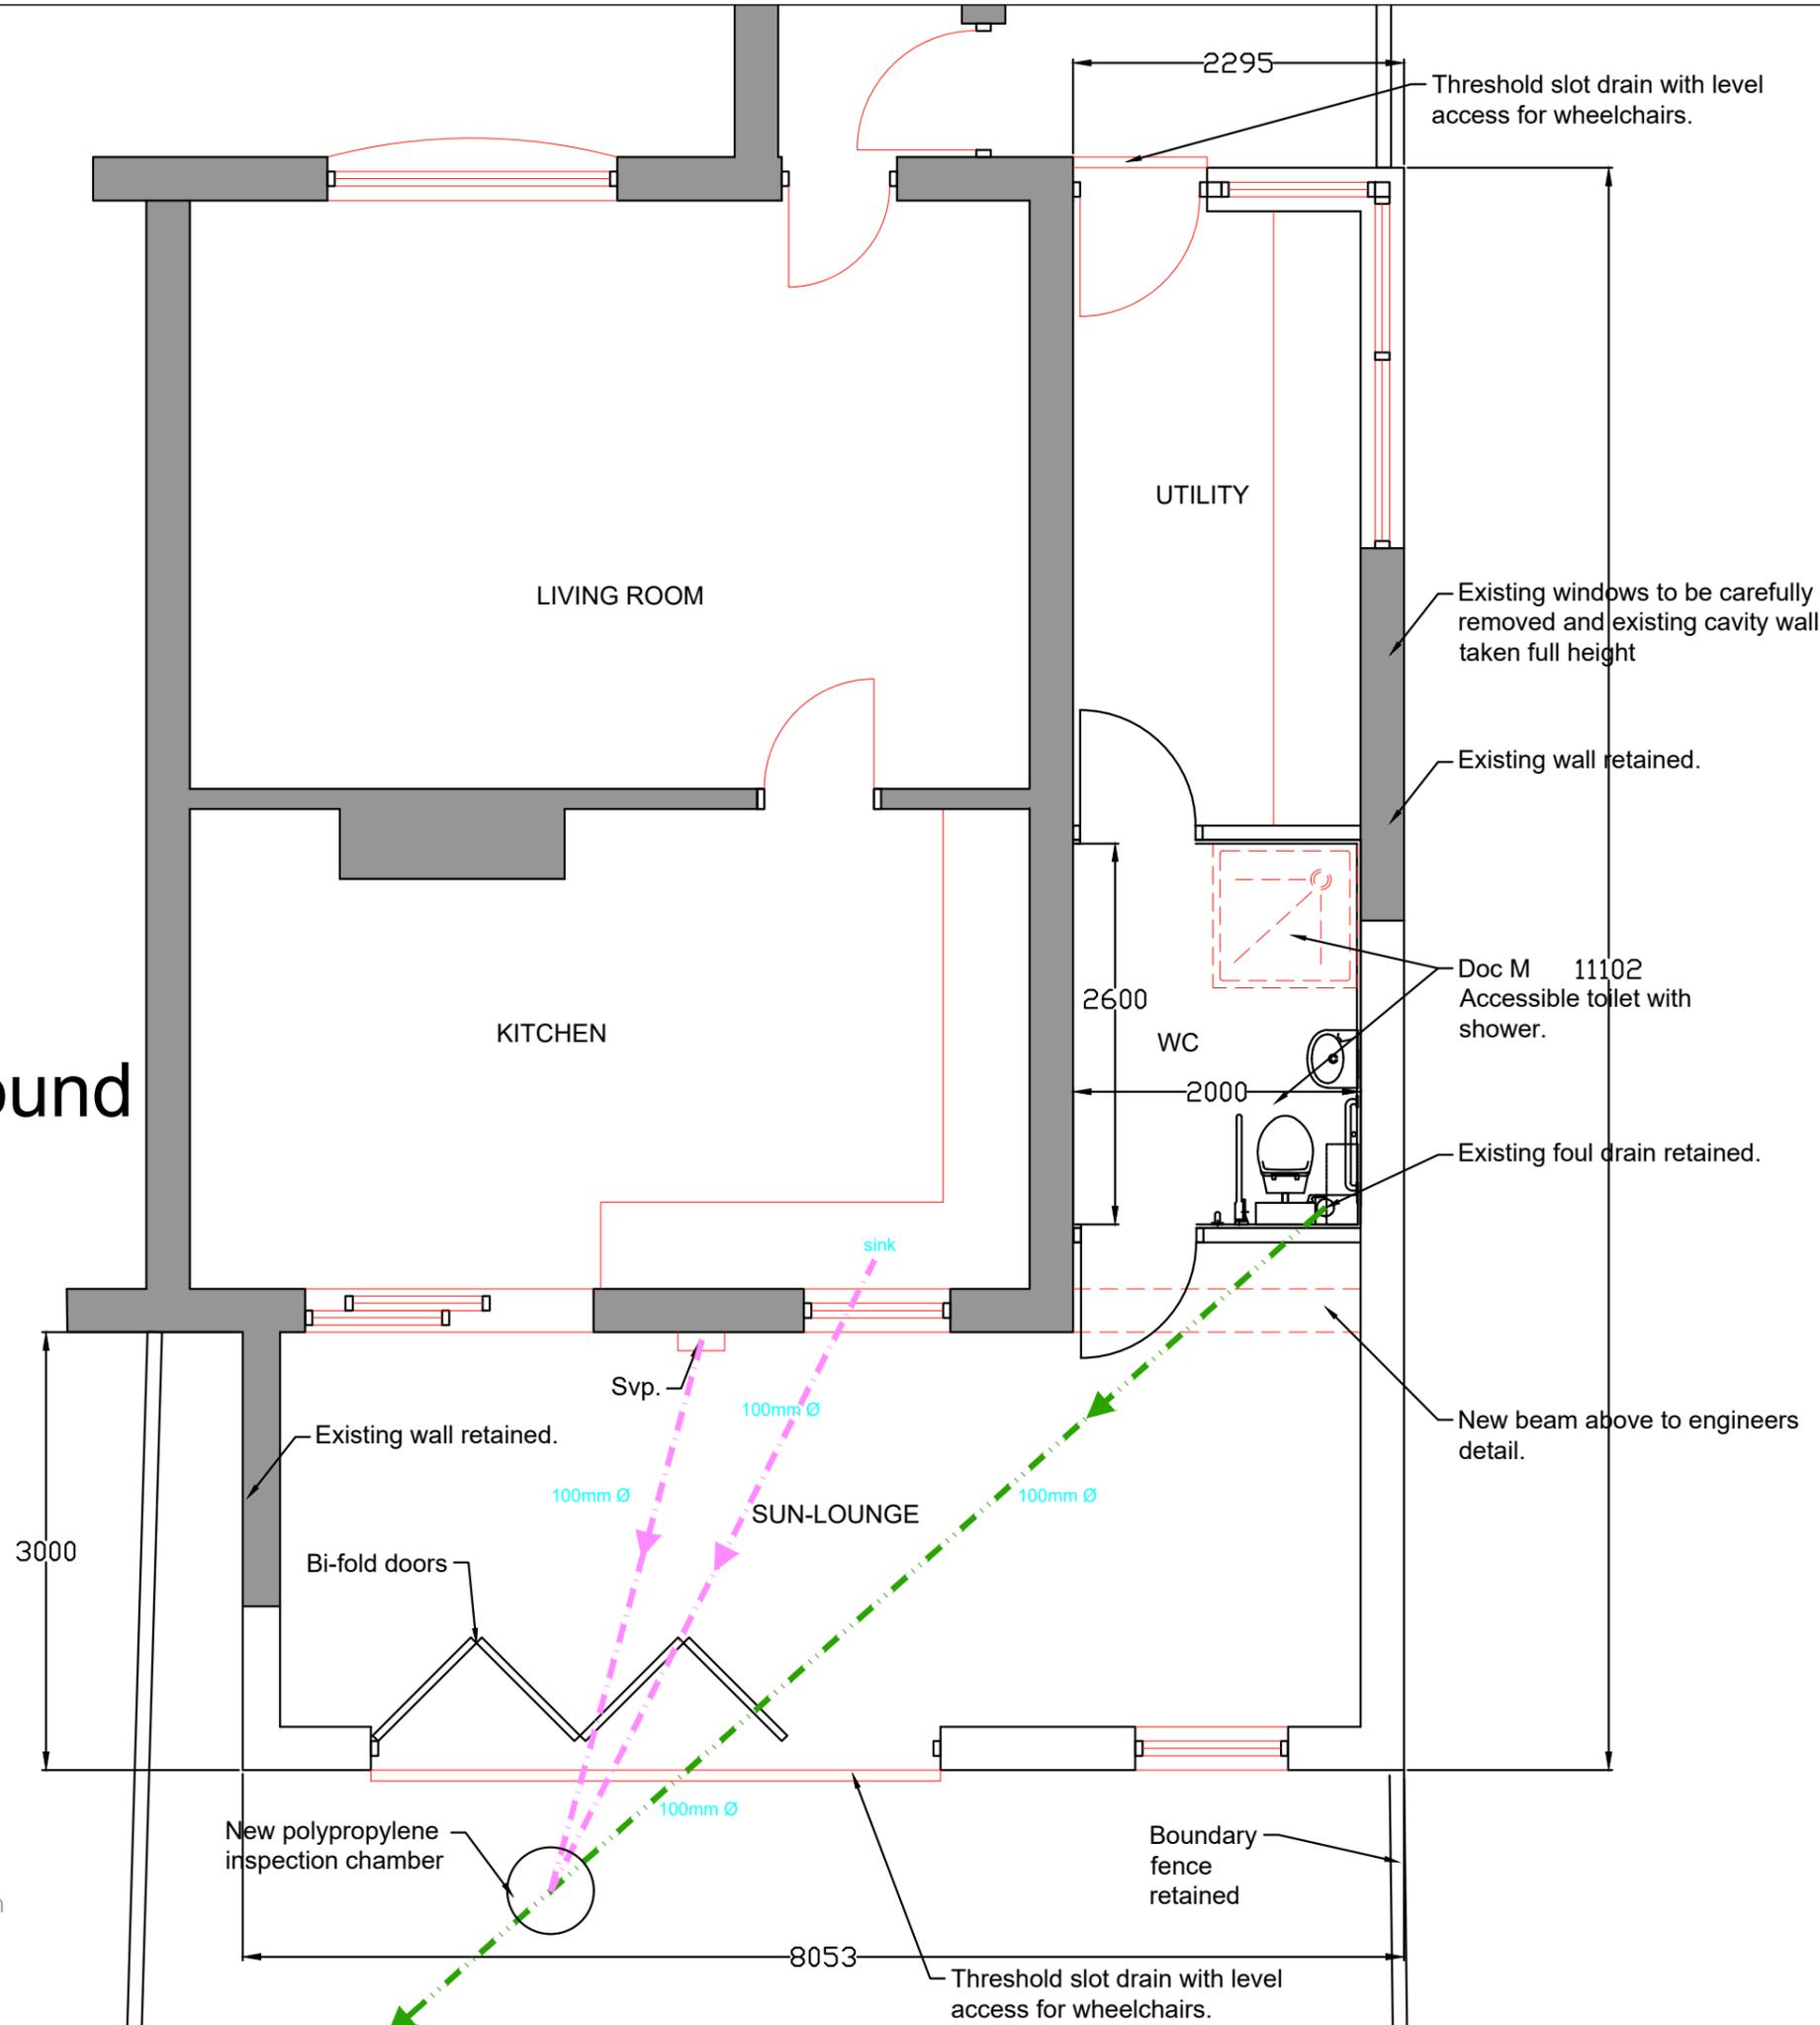

Key

- Existing SW drain and direction of flow
- Existing FW drain and direction of flow
- Proposed SW above-ground and direction of flow
- Proposed SW below-ground and direction of flow
- Proposed FW above-ground and direction of flow
- Proposed FW below-ground and direction of flow



Revisions	A. A-----	00-00-00
This drawing is for planning permission only and is not a construction drawing.		
Drawing Title	PROPOSED-PLAN	
Job No. - Dwg No.	CPN/2025/5	-
Client:	Christine and Paul Newman 3 Rose Grove Wombwell, Barnsley S73 8NE	
Scale:	1:50	

