

 
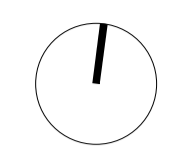


Notes:  
 • This drawing is copyright.  
 • Do not scale dimensions from this drawing.  
 • This drawing is to be read in conjunction with all other relevant drawings.  
 • All discrepancies on this drawing are to be reported to the architect.  
 • Do not modify any element of this drawing.  
 • Use drawing only for purpose(s) issued.  
 North Sign / Key Plan

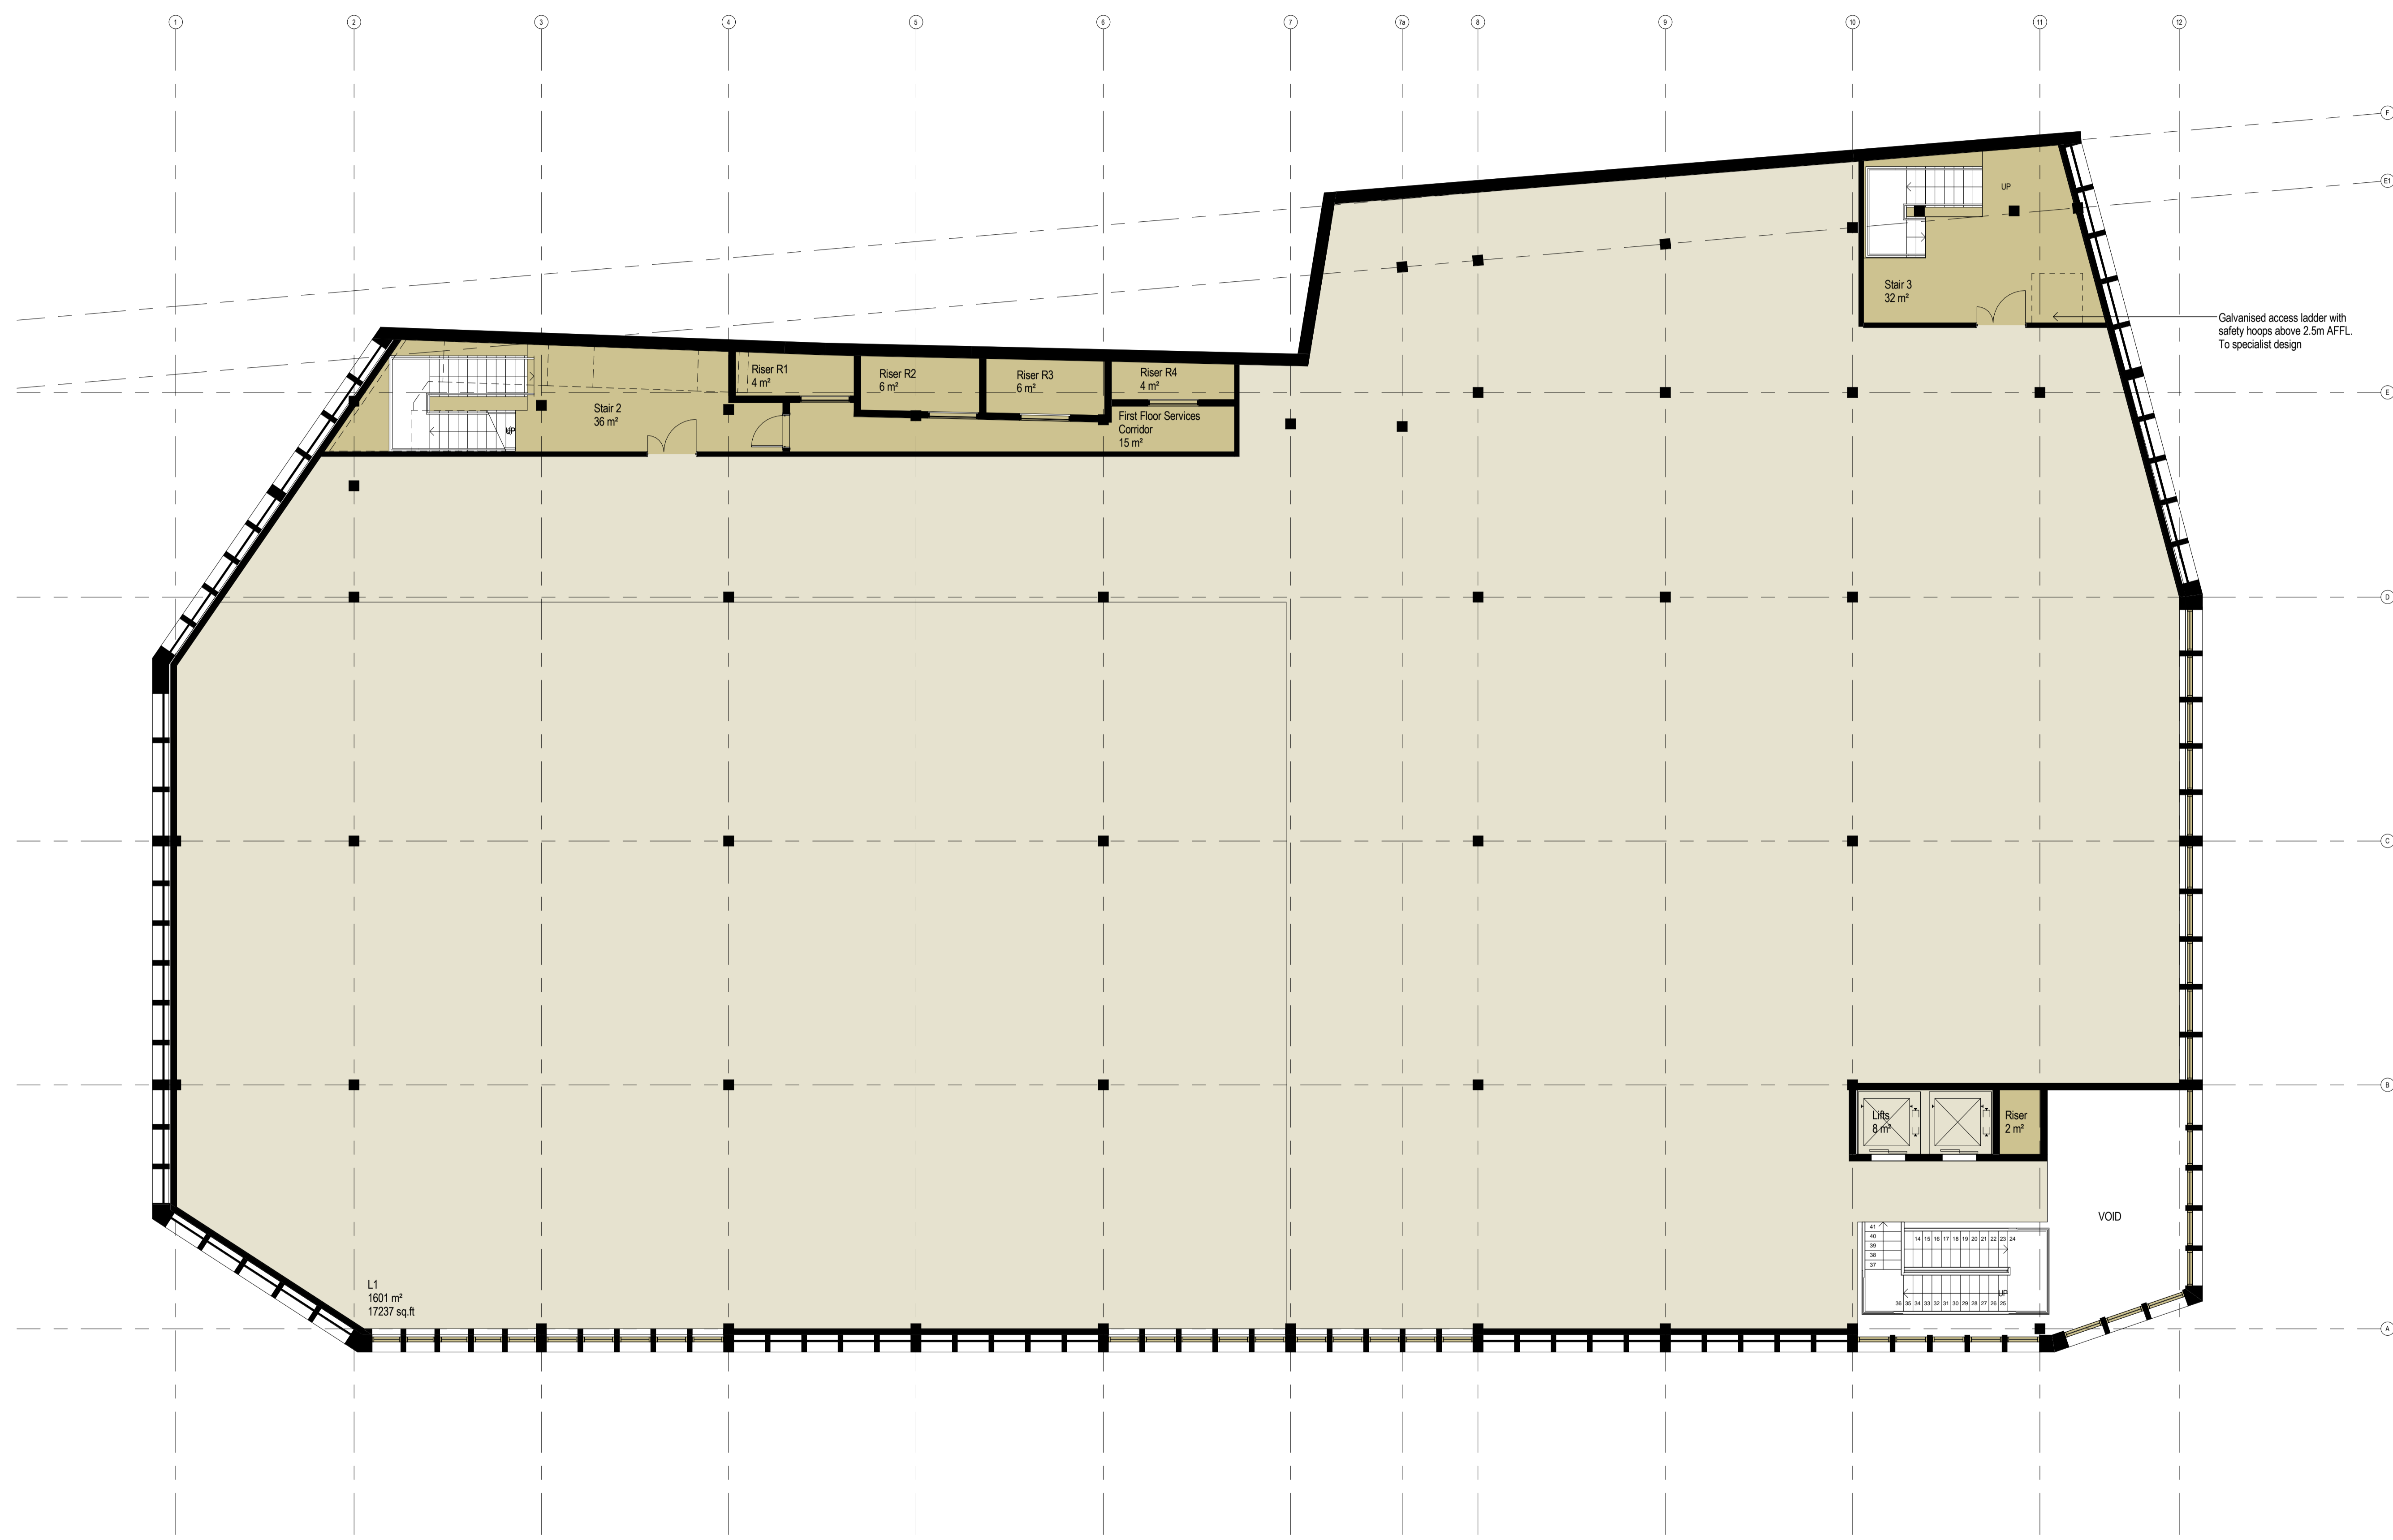


The following external model files are included within this drawing:

- Medium Shopping Unit (A1-Retail)
- Shopping Unit (A1-Retail)
- Restaurant (A3-Food and Drink)
- Leisure - Cinema (D2)
- Leisure - Other (D2)
- MSCP
- Ancillary

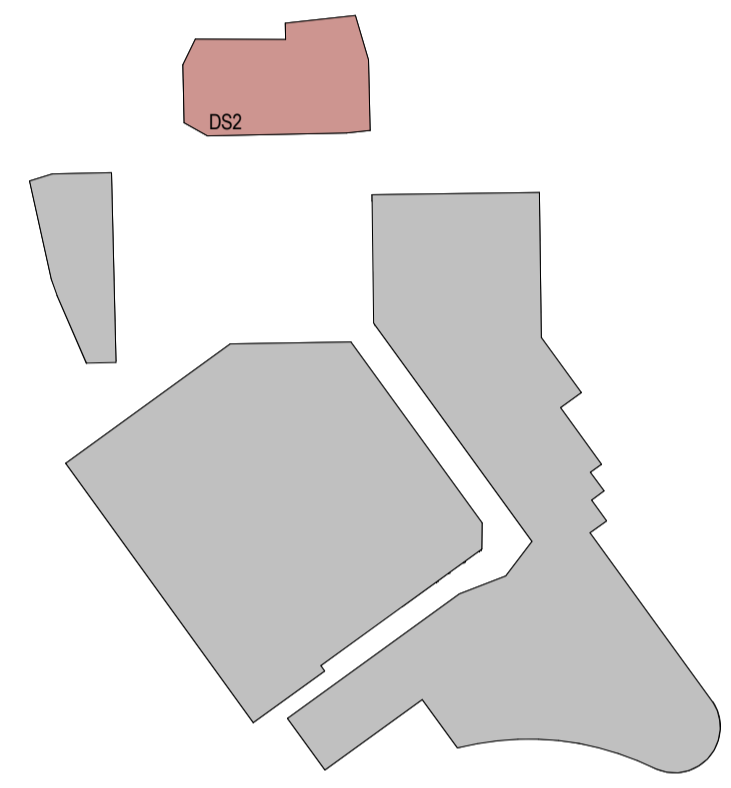

Rev	Date	Revision Notes	Dr	RV
15	12/04/17	Planning Issue	PM	EA
14	03/02/17	Stage 3 Pricing Issue	PM	EA
13	23/12/16	Initial Stage 3 Issue	SCA	AG
12	13/12/16	Internal layouts developed following structural design review and review of sub-station location - Sub-station repositioned. Goods lift omitted following confirmation of Superstore LV (H) requirements. Escape stairs replanned. Roof plant area extended to suit structure. External door positions updated to suit revised layout.	SCa	SL
11	02/12/16	Coordination Issue	EA	SL
10	24/11/16	Risers added - Substation revised	EA	SL
9	17/10/16	Good Lift colour revised	EA	SL
8	14/10/16	Text Enlarged	EA	SL
7	13/10/16	Escape and entrance stairs revised	EA	SL
6	07/10/16	R5 area updated	EA	SL
5	22/09/16	Phase 2 Final Release	CS	SL
4	12/8/16	Canilever Option removed. Internal Partitions for Unit Sizes Amended and Unit Levels Updated	CS	SL
3	03/8/16	R2 Area updated and General Updates	CS	SL
2	02/8/16	Second Floor Removed and Ceiling Heights Amended	CS	SL
1	29/7/16	Phase 2 Release and Revision Number Update	CS	SL

Client  
 Turner and Townsend

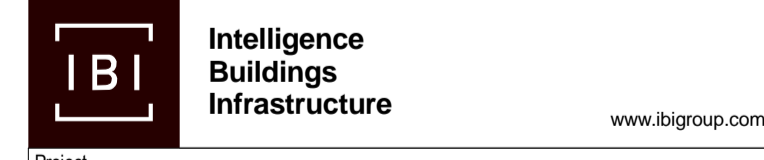

Project  
 Better Barnsley Town Centre  
 Phase 2

Drawing Title  
 First Floor Plan

Job Number 50727	Drawing Originated Date Oct 2016	PAS 1192 Status Code
Scale@A1 As indicated	Purpose Planning	
Drawing Number BBTC_IBI_D2_A_F100_PL_01_01	Revision 15	

1 First Floor GA Plan  
 1:100