




Based on drawing provided by client.

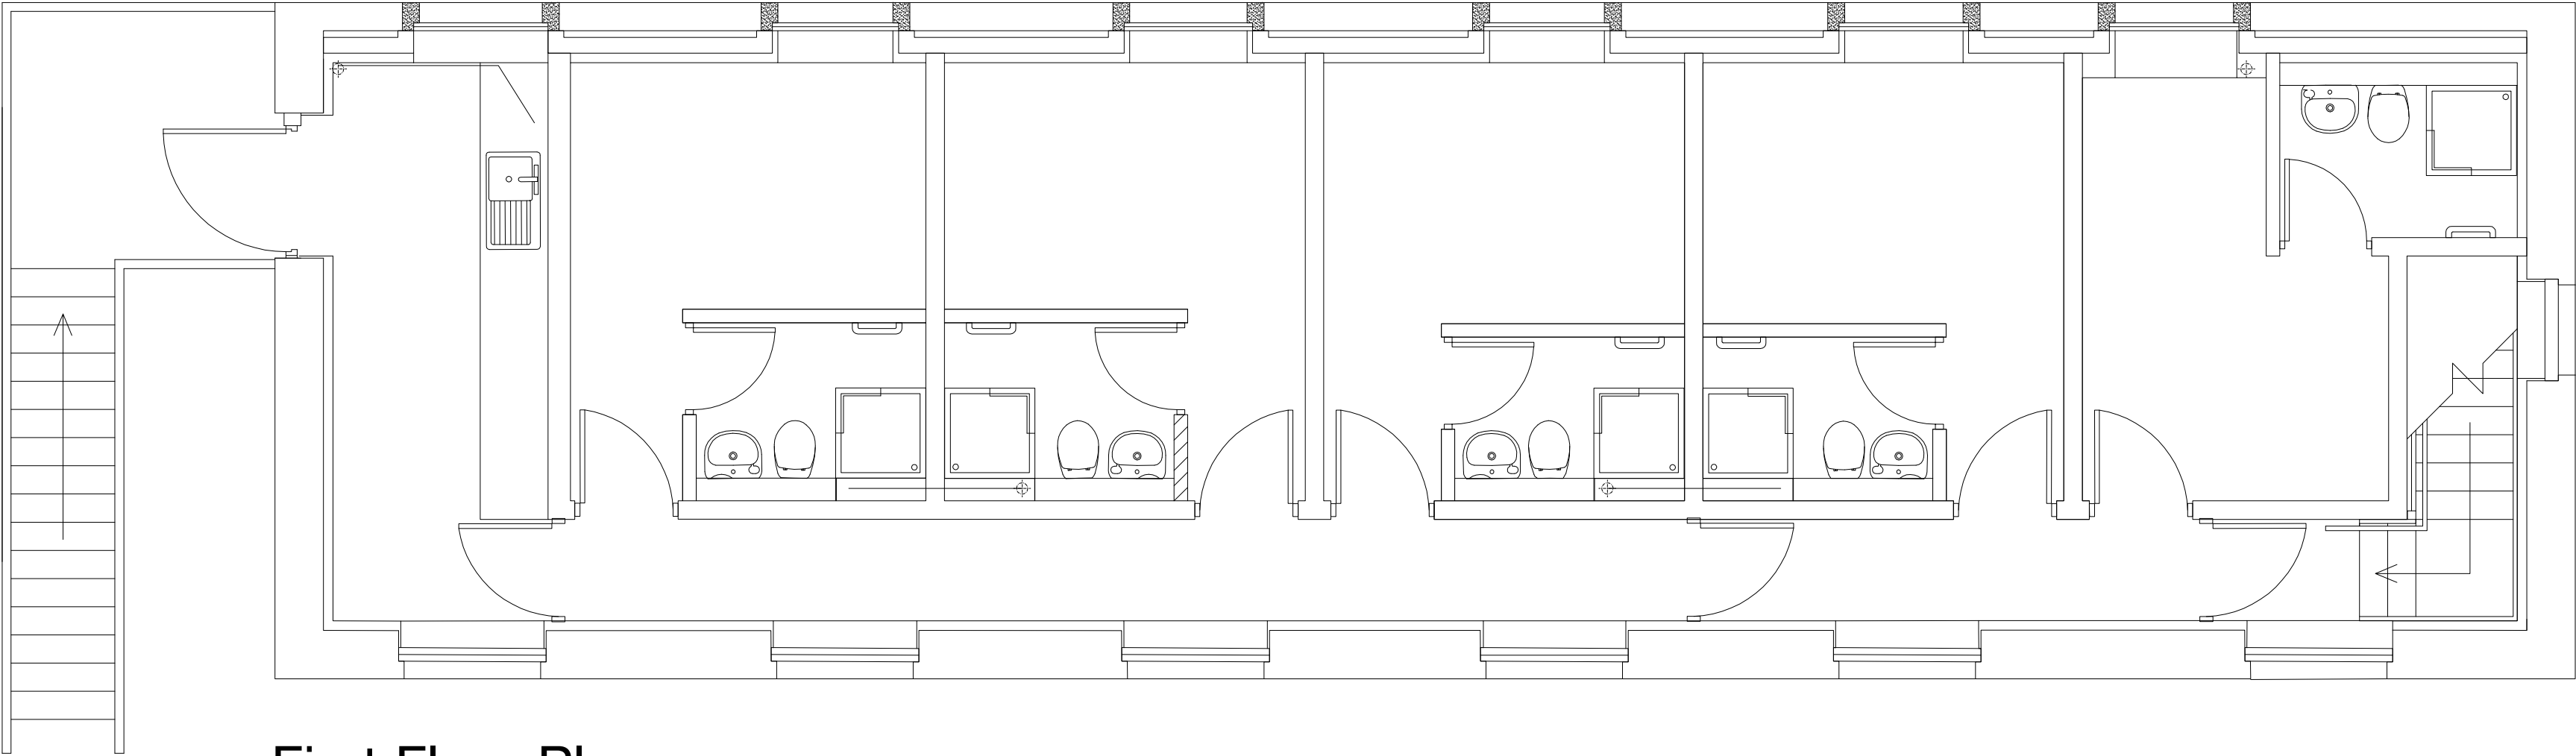

First Floor Plan

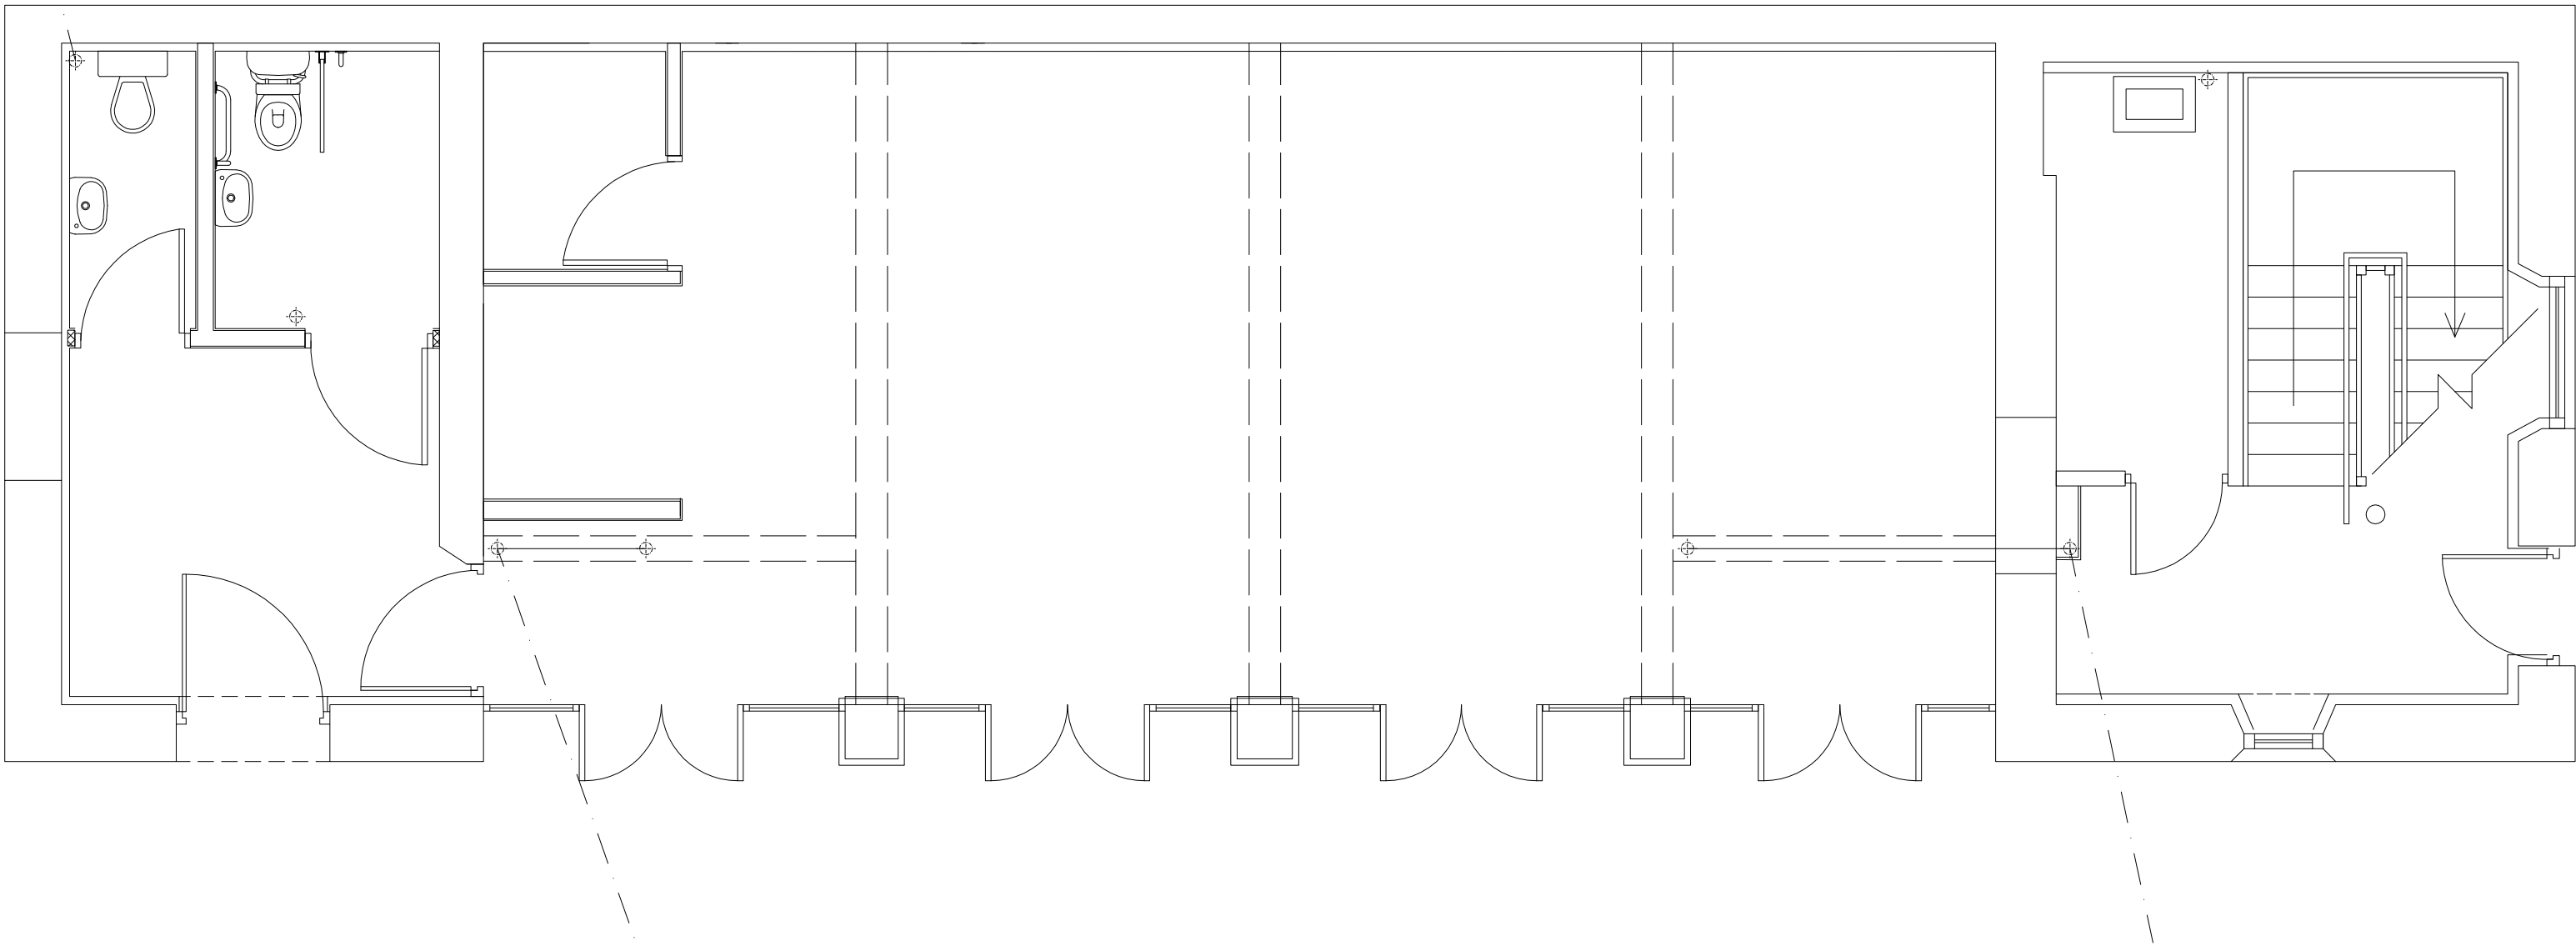

Ground Floor Plan

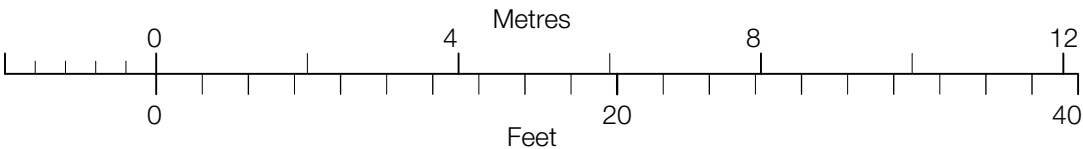

Revision
Project
Alterations to Home Farm
Address
Wentworth Castle, Stainborough, Barnsley
Client
The Northern College
Drawing
Arched Barn as Existing

storah

architecture

Chartered Architects
RIBA Chartered Practice

www.storah.com	mail@storah.com	01706 813214	
Scale	Sheet Size	Date	Drawn
1:50	ISO A2	14/02/2022	RAS

Drawing Number	Revision
22-006 - 014	