



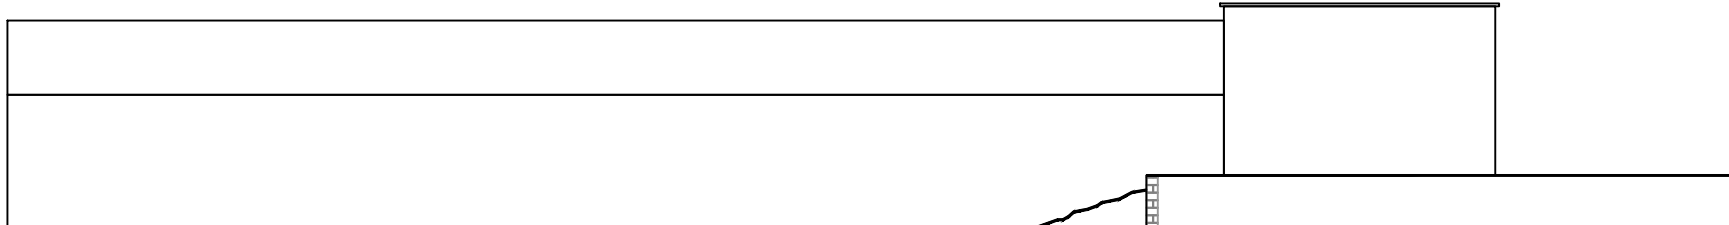


Proposed Elevation - North Facing




Existing Elevation - North Facing

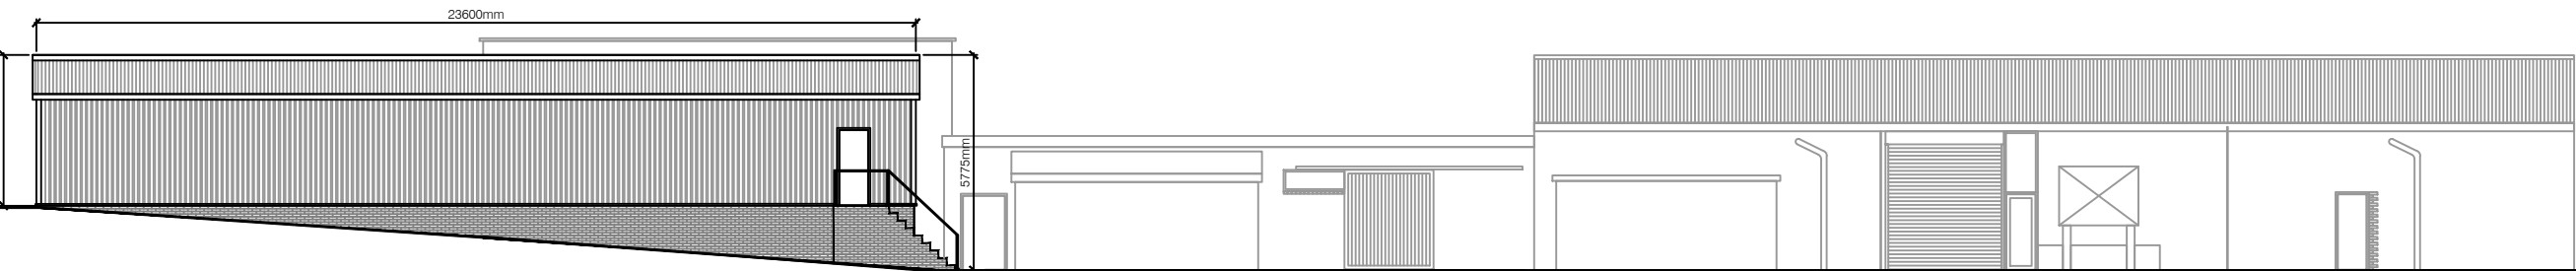


Proposed Elevation - West Facing

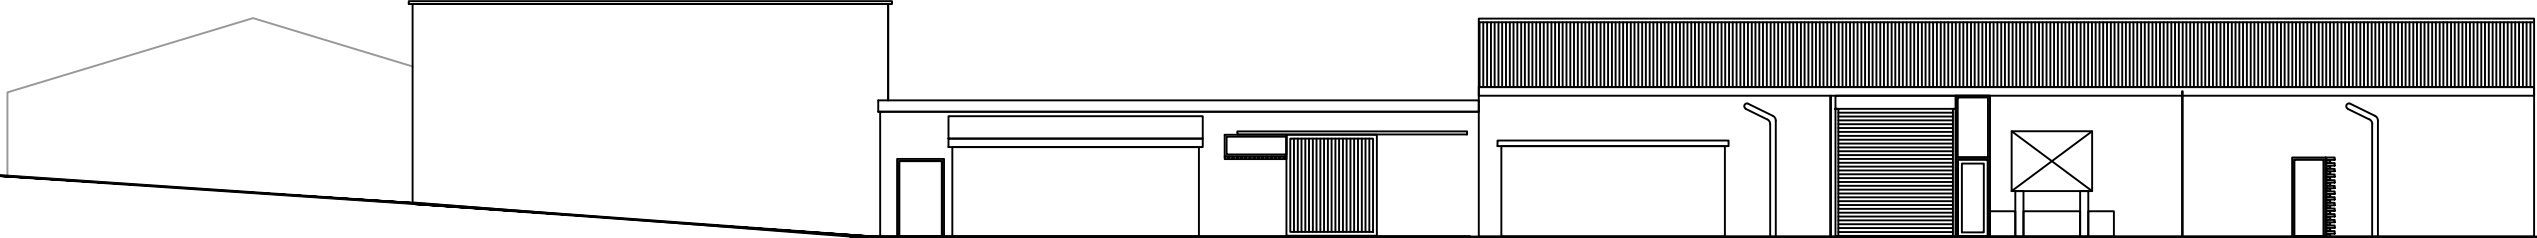


Existing Elevation - West Facing

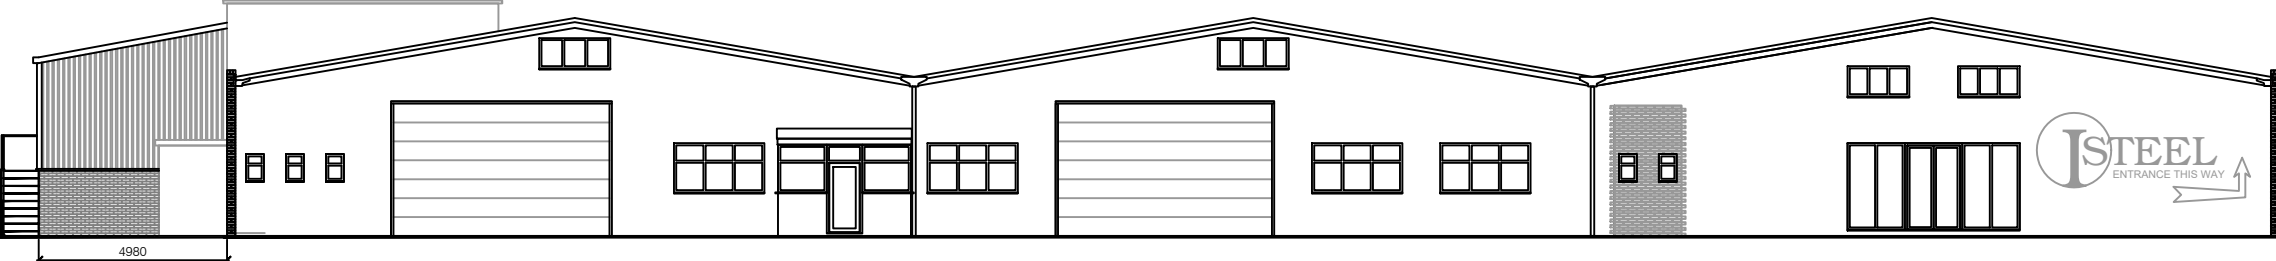


Proposed Elevation - South Facing

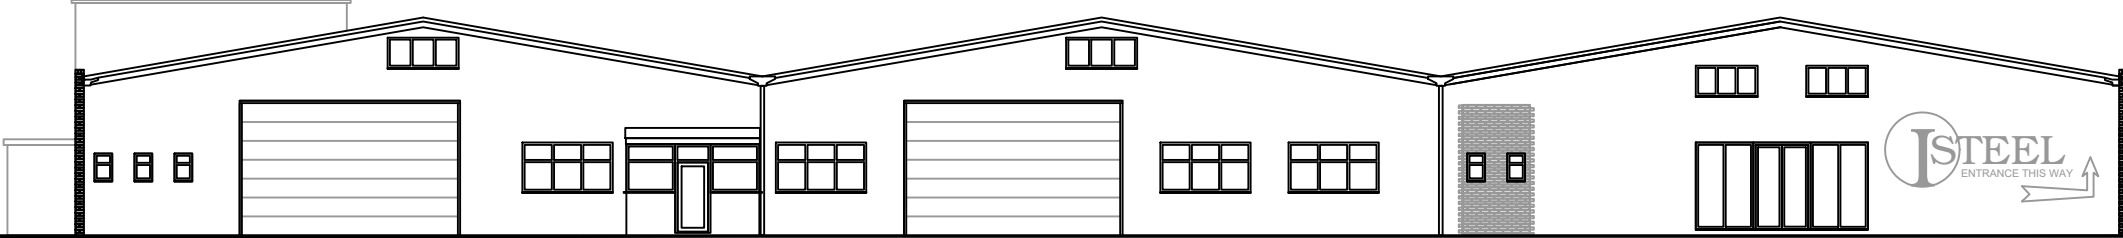

Existing Elevation - South Facing

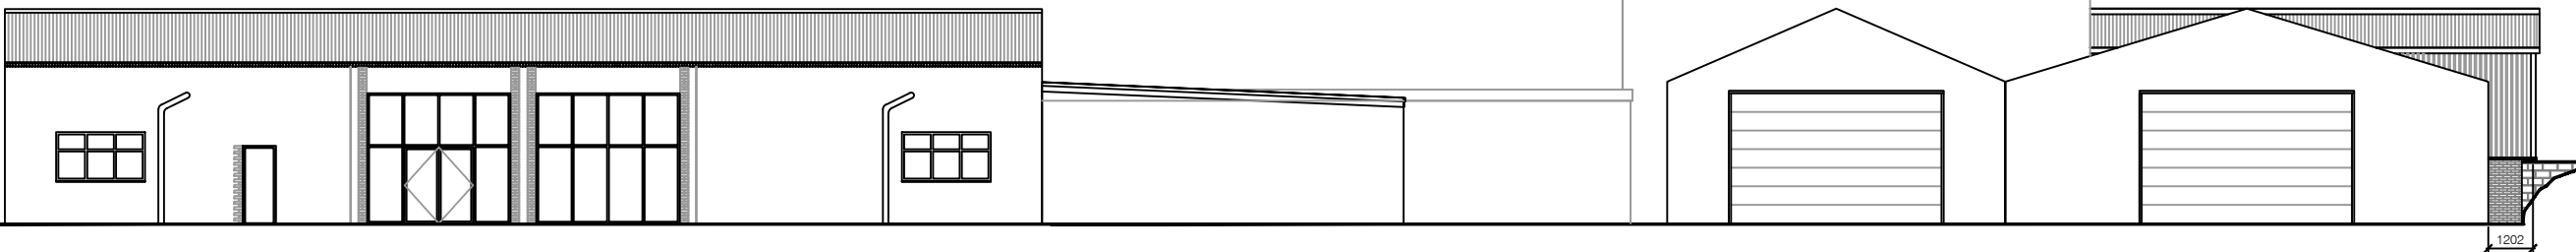

Proposed Elevation - East Facing

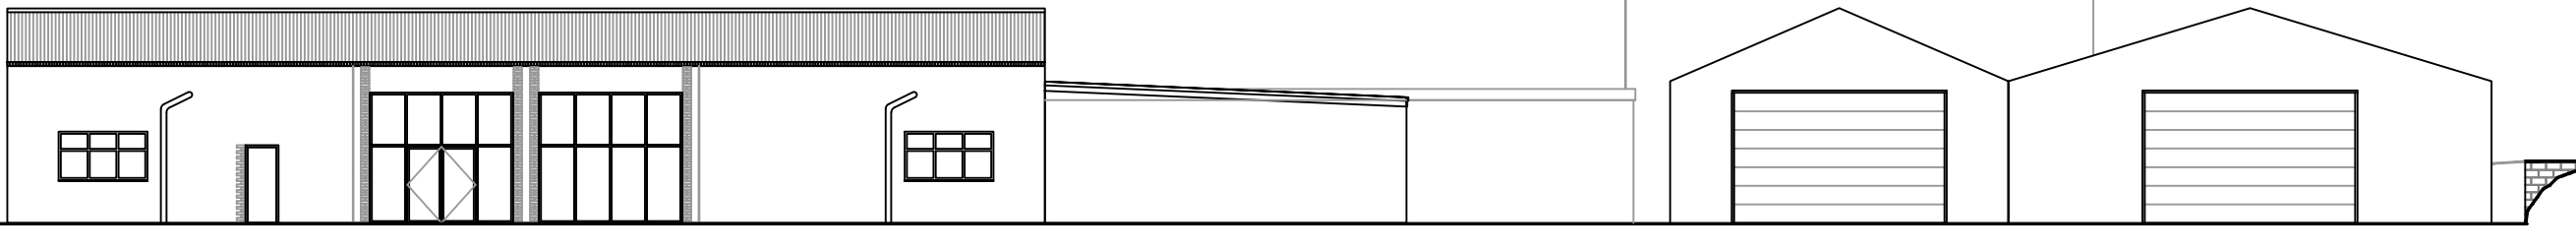

Existing Elevation - East Facing

NOTES

N/A	N/A	N/A	N/A
REV:	DESCRIPTION:	BY:	DATE:
STATUS:			

Inspo & Co

ARCHITECTURAL SERVICES

16 Brownroyd Avenue,
Royston, Barnsley
S71 4NU

Tel: 07931299470

CLIENT:

Mr Andrew O'Callaghan
(Symphony Services Ltd)

PROJECT TITLE:

PROPOSED ALTERATIONS TO
Ward Shoes Building.
Platts Common Ind Est,
Chambers Road, Hoyland.
Barnsley.
S74 9SA

DRAWING TITLE:

Existing & Proposed Floor Plan

SCALE AT A1: 1:200	DATE: 19/12/24	DRAWN: SOC	CHECKED:
PROJECT NO: 0114	DRAWING NO:	REVISION:	A