


Drawing No. MPC001 -003 Rev No.



DO NOT SCALE: Contractor to check all dimensions and report any omissions or errors

NOTES

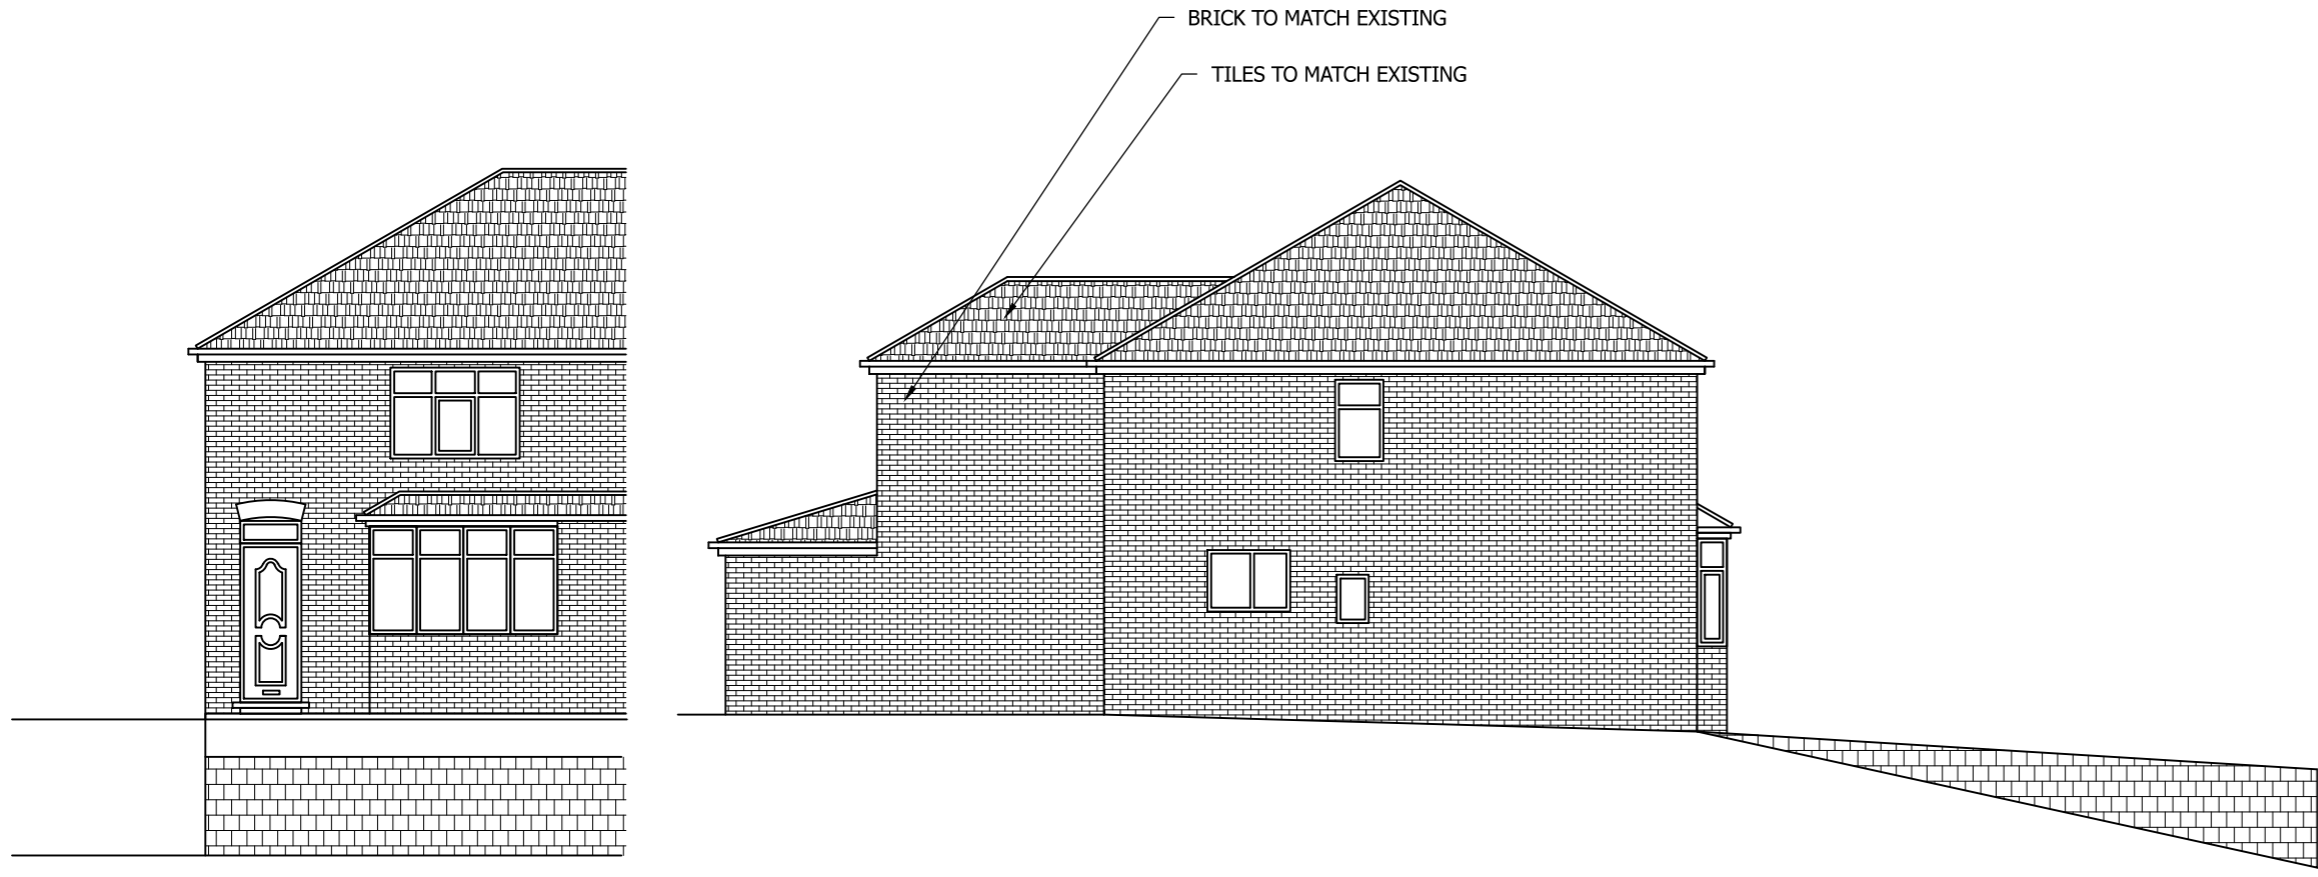


PROPOSED FRONT ELEVATION  
SCALE 1:100 AT A3

PROPOSED END ELEVATION  
SCALE 1:100 AT A3



PROPOSED REAR ELEVATION  
SCALE 1:100 AT A3

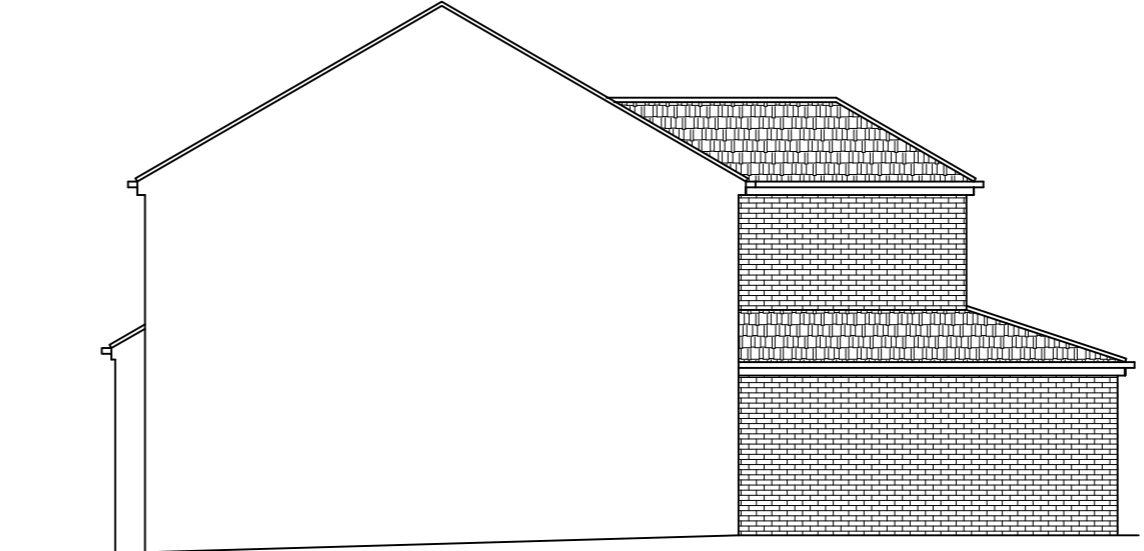

PROPOSED END ELEVATION  
SCALE 1:100 AT A3

Rev	Description	By	Chk	App	Date
A	Size reduced and parking removed	JRB			17/02/26

JRB DESIGNS Ltd  
1 Saville Road  
Cudworth  
Barnsley  
S72 8LT  
Tel: 01226 383542  
Fax: 01226 380078  
Mob: 07970 541192  
Email: john@jrbdesigns.co.uk  
This drawing is copyright. © jrbdesigns Ltd.

Client **MR. P CHAMBERS**

Drawing Title **PROPOSED ELEVATIONS**

Address **159 BARUGH LANE  
BARUGH GREEN  
BARNSELY  
S75 1LL**

Project Title: **PROPOSED TWO STOREY REAR  
EXTENSION & PARKING TO FRONT**

Purpose of Issue: **PLANNING**

Drawing Status **FIRST ISSUE**

Scale at A3 AS SHOWN	Drawn By JRB	Date 30/12/2025
Checked By	Date 30/12/2025	Approved By Date 30/12/2025
Project No. <b>MPC001</b>	Drawing No. <b>003</b>	Revision <b>-</b>

APPROVAL  INFORMATION  TENDER  CONTRACT  CONSTRUCTION