



PARAGON OAK LIMITED
Wheatley Park,
Mirfield
WF14 8HE

NOTES

1. This drawing is copyright. It must not be copied or disclosed (in part or in whole) to third parties without our written consent.
2. Do not scale or detail from this drawing. If in doubt please ask.
3. Scales @ A3
1:100

CLIENT

Ian Hanson

PROJECT

7 Summerford,
Ingbirchworth

DESCRIPTION

Proposed Elevations

DRAWN BY

LT

ISSUE DATE

28.03.2023


REVISIONS

.



FRONT ELEVATION

Scale 1:100

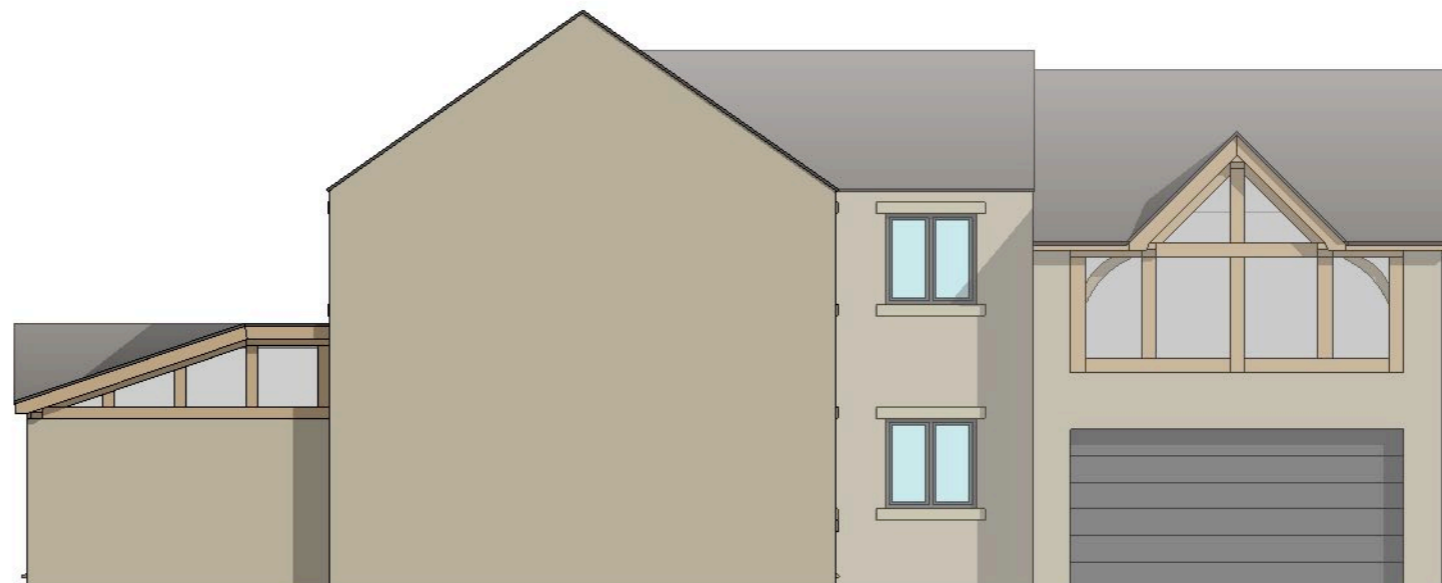

LEFT HAND ELEVATION

Scale 1:100



REAR ELEVATION

Scale 1:100



RIGHT HAND ELEVATION

Scale 1:100

IH.1



PARAGON OAK LIMITED
Wheatley Park,
Mirfield
WF14 8HE

NOTES

1. This drawing is copyright. It must not be copied or disclosed (in part or in whole) to third parties without our written consent.
2. Do not scale or detail from this drawing. If in doubt please ask.
3. Scales @ A3
1:100

CLIENT
Ian Hanson

PROJECT
7 Summerford,
Ingbirchworth

DESCRIPTION
Existing Elevations


DRAWN BY
LT

ISSUE DATE
28.03.2023

REVISIONS
.



FRONT ELEVATION
Scale 1:100

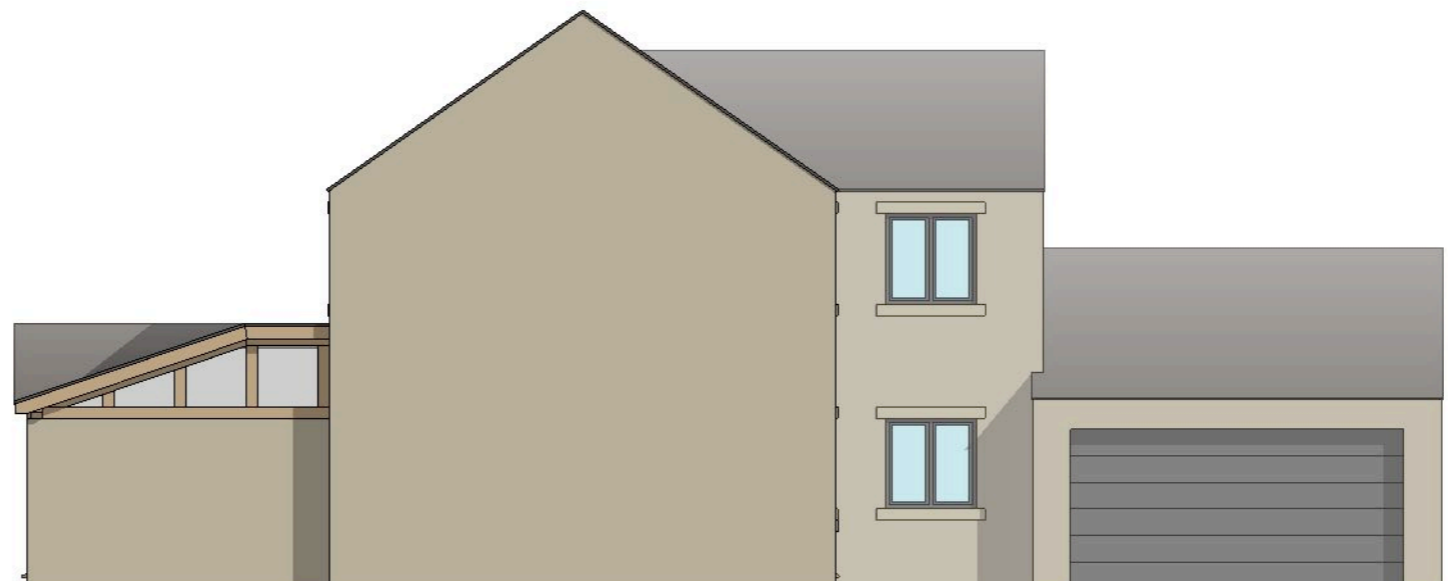

LEFT HAND ELEVATION
Scale 1:100



REAR ELEVATION
Scale 1:100



RIGHT HAND ELEVATION
Scale 1:100

IH.2