



PLANNING DRAWING

This drawing has been prepared for submission to the relevant Local Authority as part of a Planning Application. It is not intended to assist with the pricing of any elements.


For Structural details refer to the Structural & Civil Engineers detailed design drawings & specifications.

For M&E information, refer to the M&E Engineers and sub contractor's design drawings & specifications.


For Health & Safety information, refer to the Designers Risk Assessments. This drawing is copyright and may not be reproduced in whole or part without written authority.

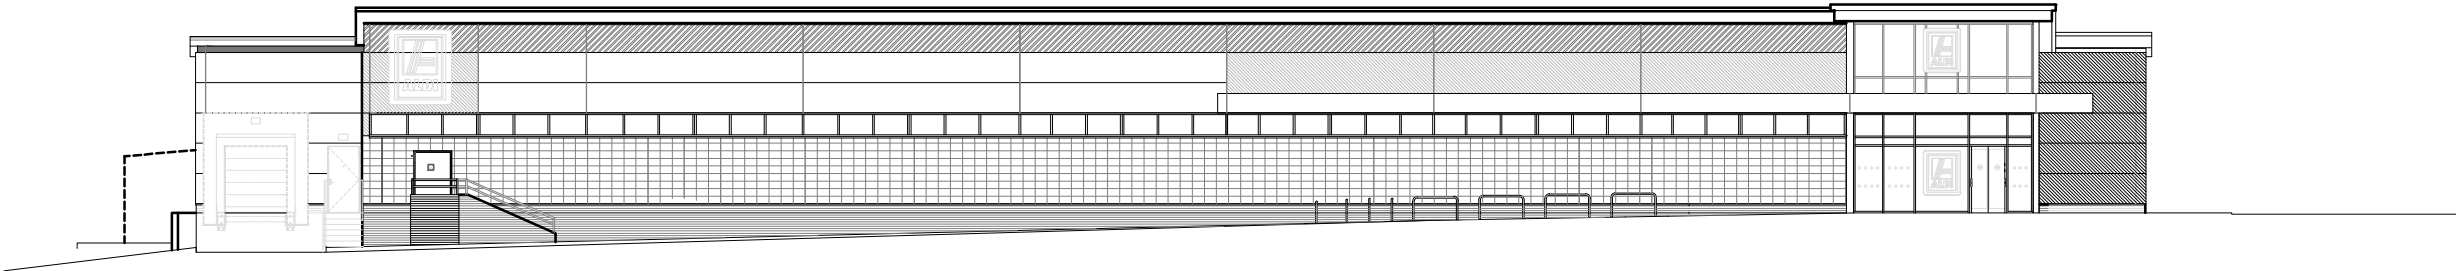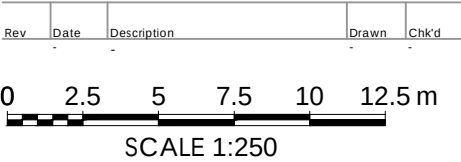


WEST ELEVATION

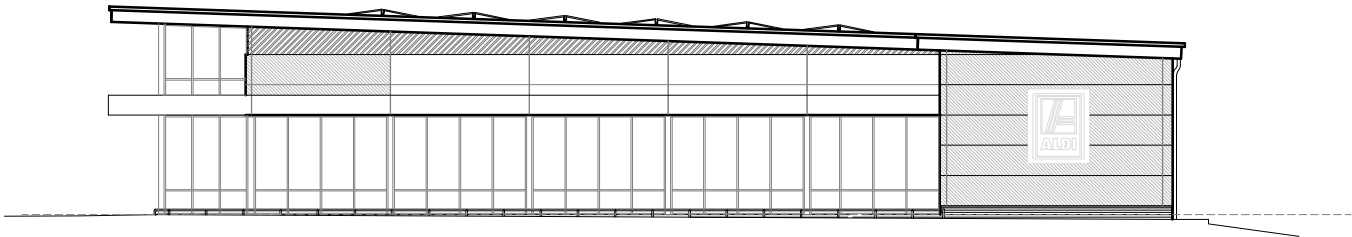

SOUTH ELEVATION

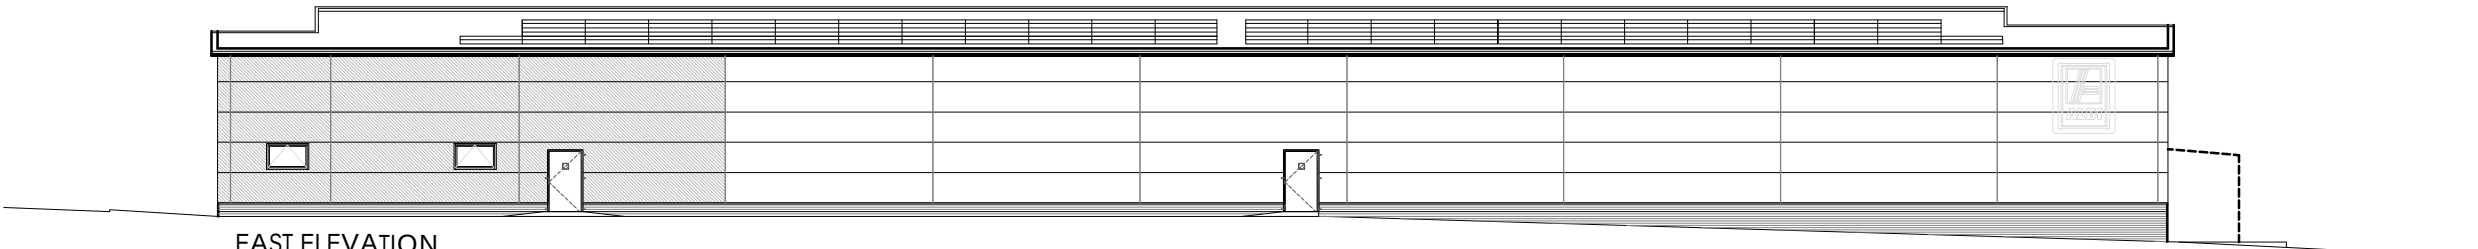

EAST ELEVATION

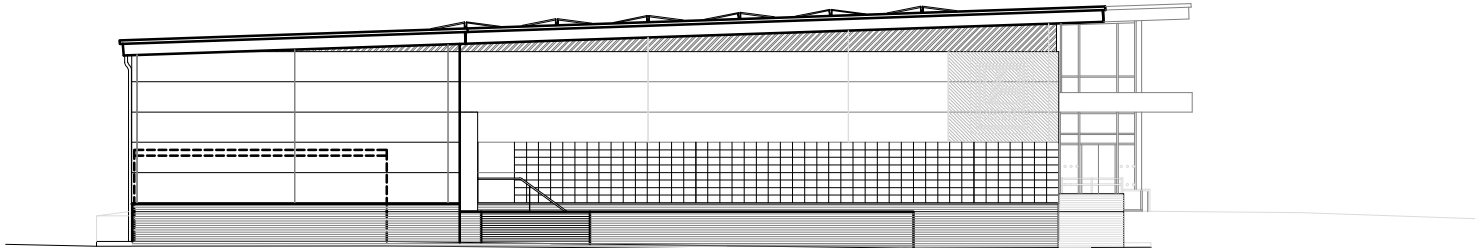

NORTH ELEVATION



Architecture
Masterplanning
Interior Design

www.harrispartnership.com

Wakefield Manchester Milton Keynes Reading London Harrogate Edinburgh

Client

Aldi Stores Ltd.



Project Title

Aldi PV Rollout
Store no. 059 Goldthorpe, Barnsley Road
Barnsley Rd,
Goldthorpe, Rotherham
S63 9PJ

Drawing Title

Proposed Elevations

Drawn	Checked	Scale @A3	BIM Status	Date
TG	JPG	1:250	NA	12/24

Drawing Status	Rev.	THP Project No
Planning	-	20984

Project No.	Originator	Volume	Level	Type	Role	Number
20984	THPK	059	XX	DR	A	104