



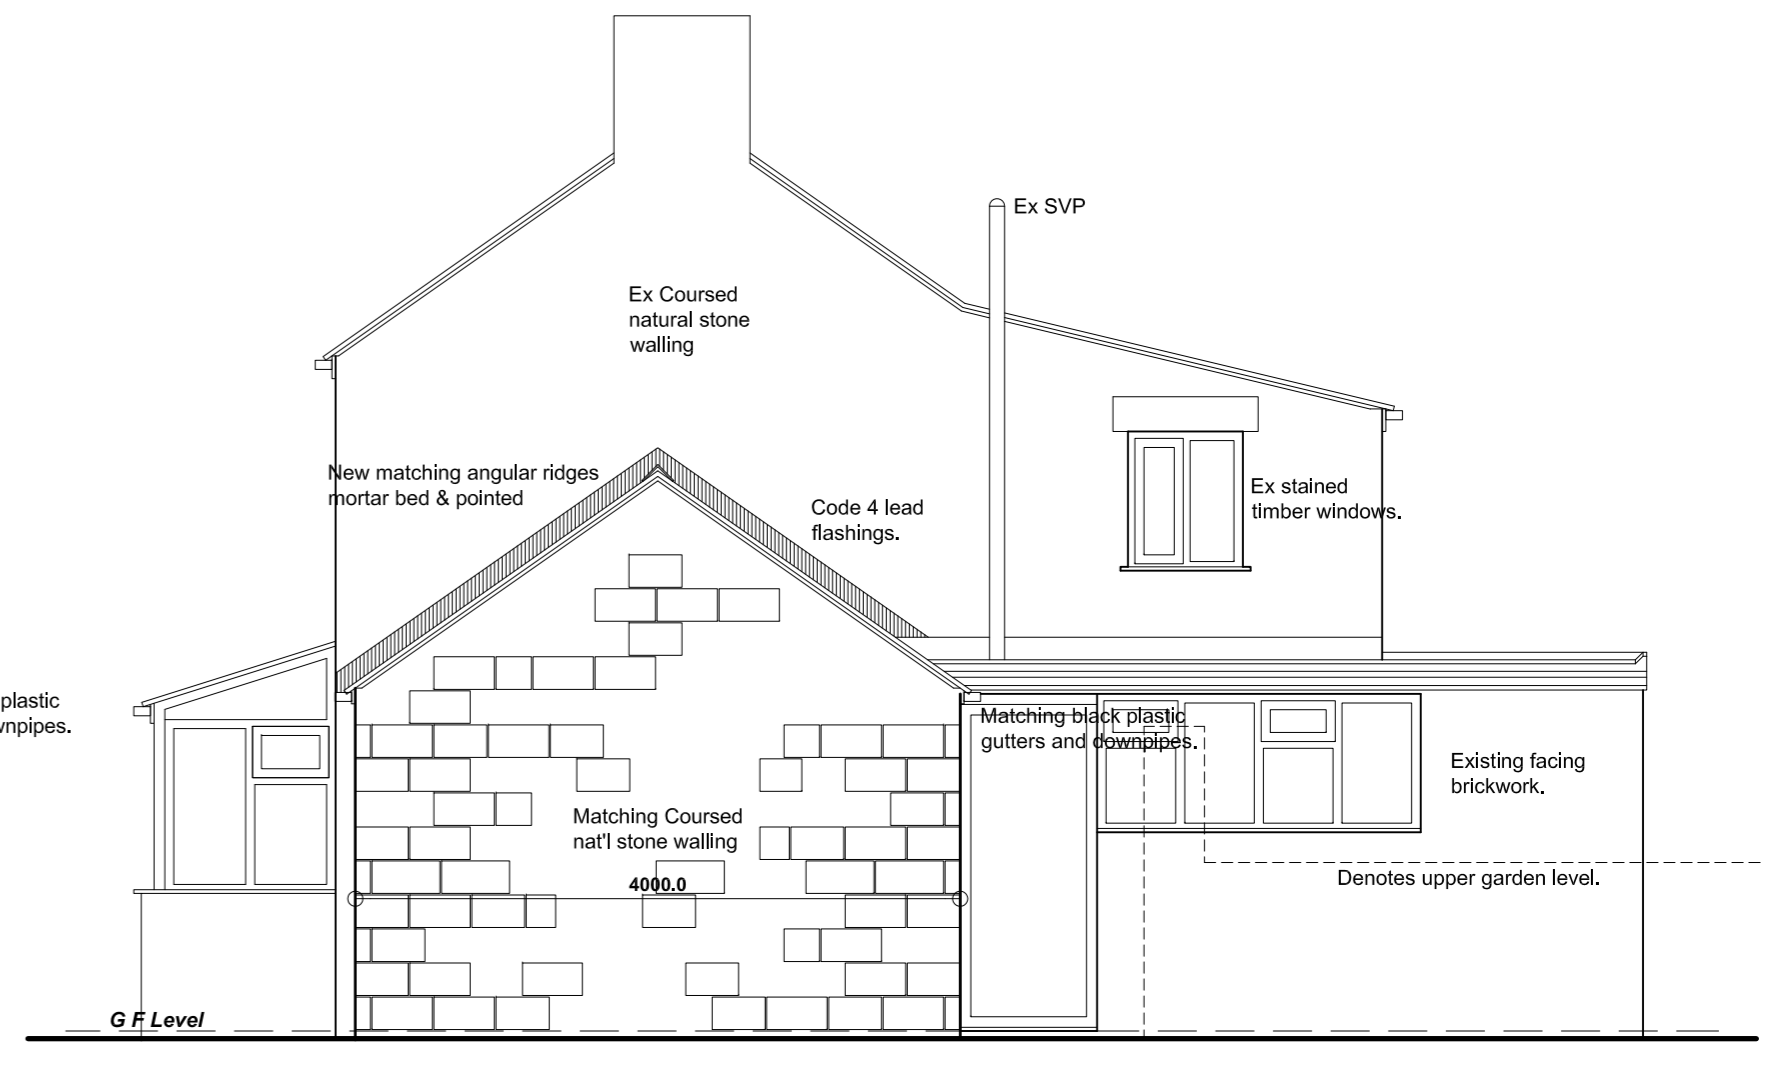


FRONT ELEVATION

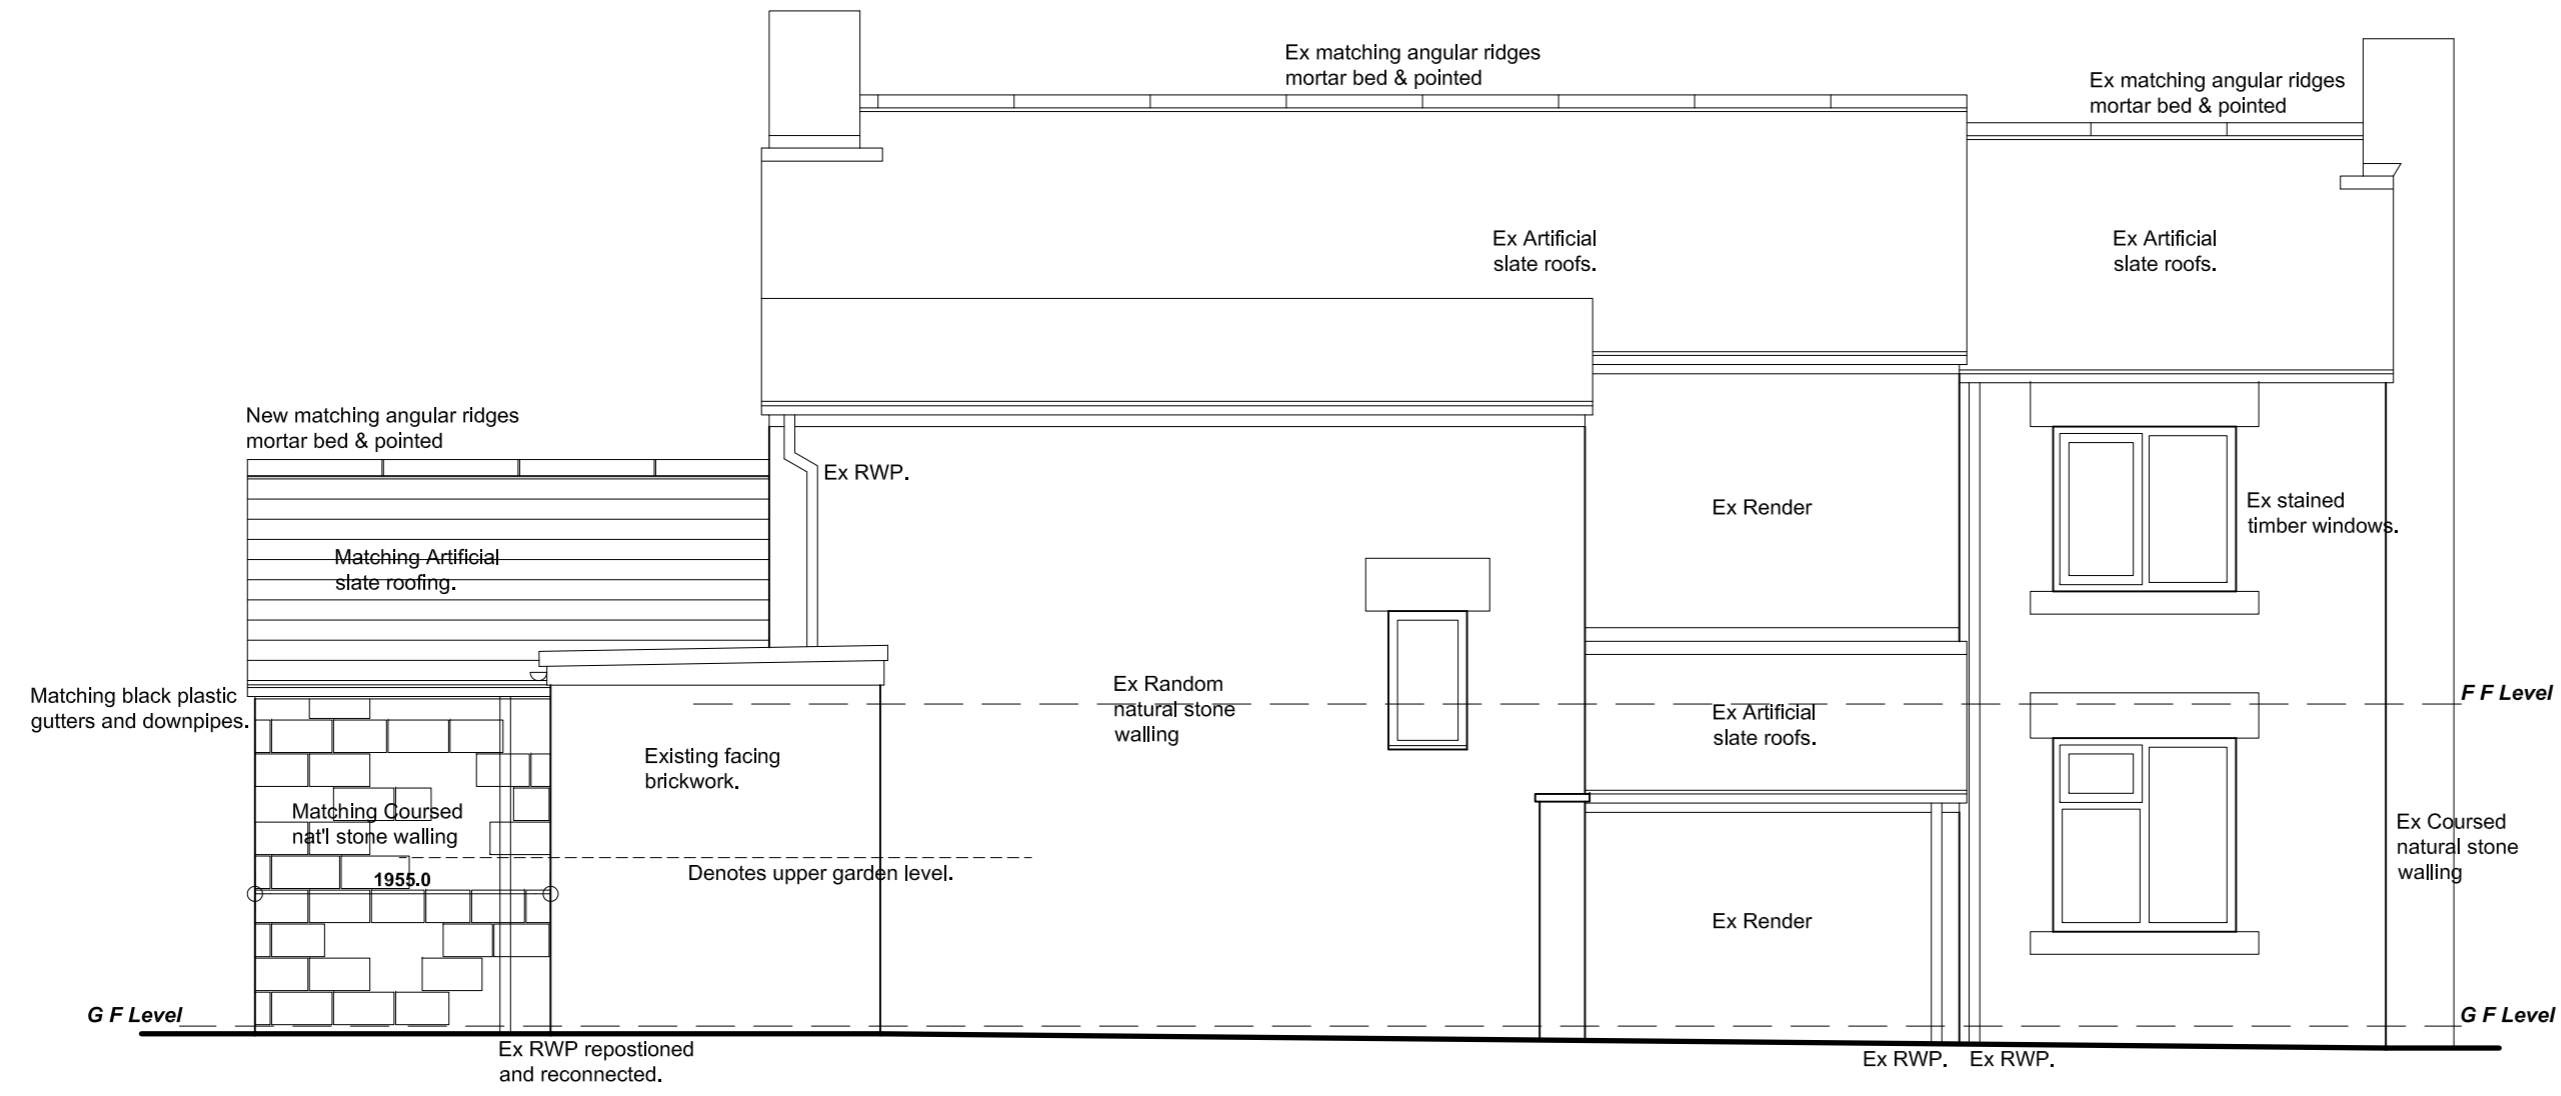

SIDE ELEVATION R



REAR ELEVATION

Revision	Date	Description
PROPOSED EXTENSION TO CEDAR COTTAGE, CHAPEL LANE, BILLINGLEY, BARNSELY, S72 0HZ.		
DETAILED PROPOSALS 2 Elevations.		
Mr & Mrs Wainwright.		
 Building Design Services		
JE Architectural Ltd 23 Windmill Road, Wombwell, Barnsley, S73 8PW. Tel: 01226 754507 Email: jealtd@btconnect.com		
<small>This drawing and the copyright is the Architectural Company's property and maybe used or reproduced only by agreement. All Dimensions in Millimetres Unless specified otherwise and subject to verification on site.</small>		
Scale: 1:50 @ A1		Date: SEPT 2019
Ref: 201838		Drwg No: 03
0 cm	2 cm	4 cm
		6 cm