


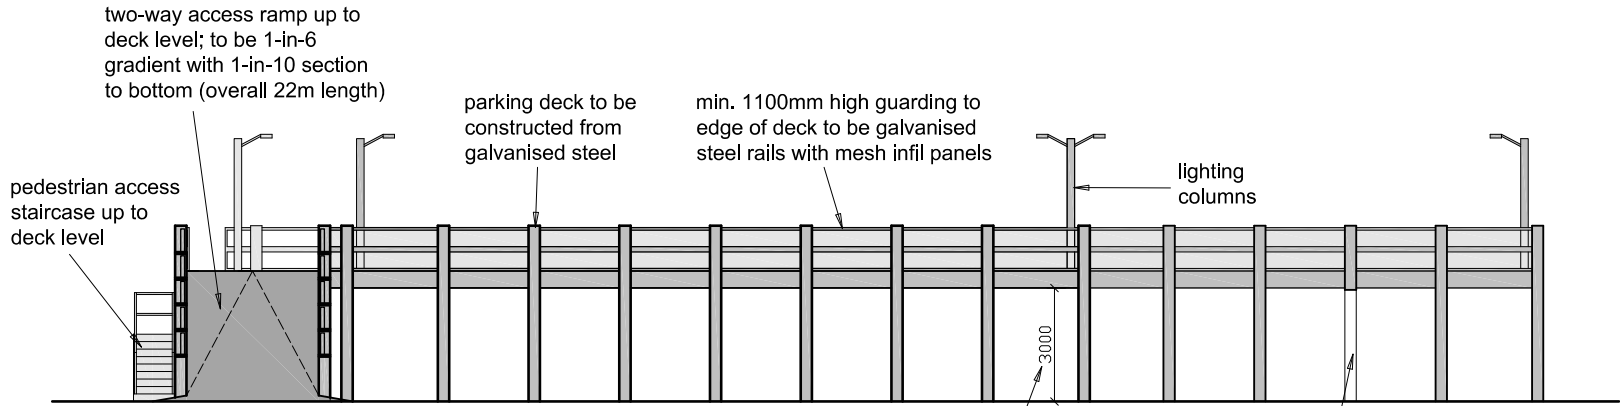


 


Northeast Elevation

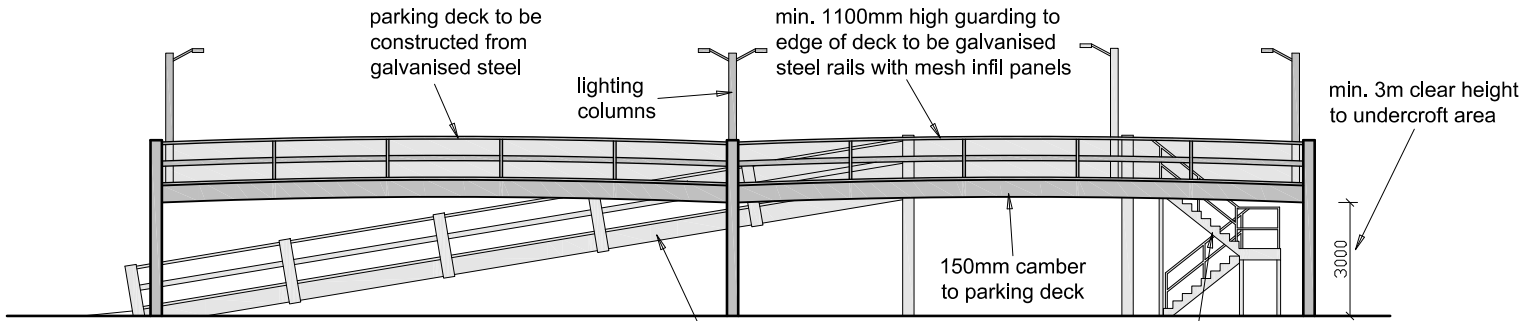

Northwest Elevation

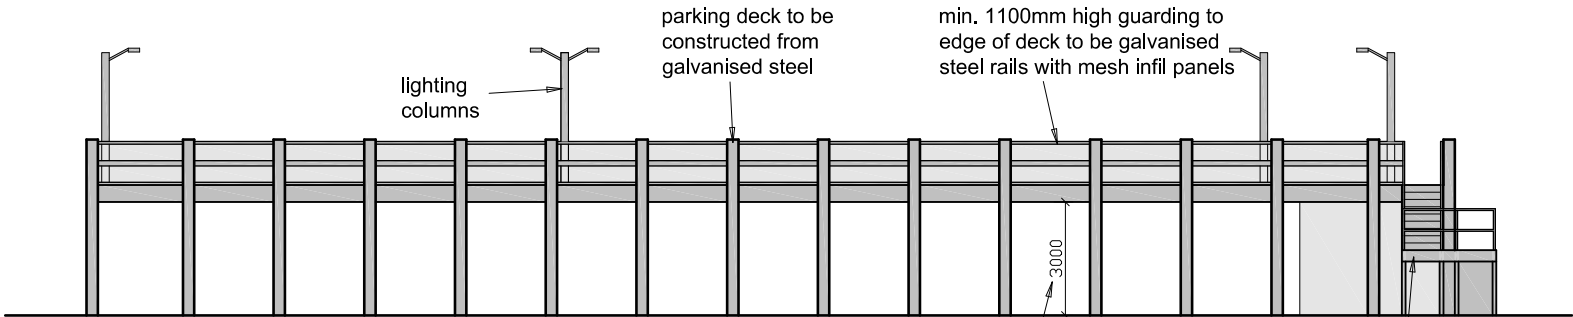

Southwest Elevation

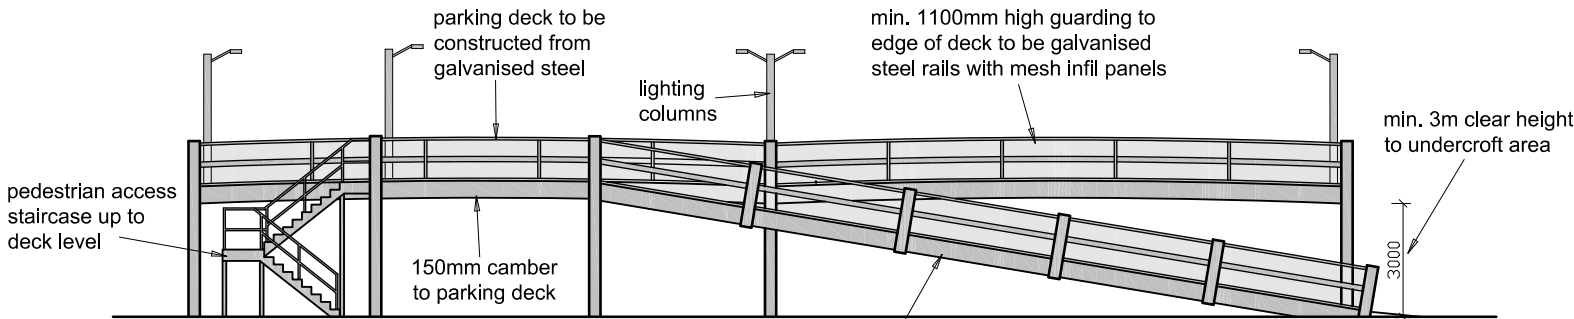

Southeast Elevation

A	14/06/18	Elevations updated in accordance with latest plan layout	TR	MB
REV	DATE	AMENDMENT	BY	CHKD

HNAarchitects
Architecture | Planning | Design

PROJECT:	1 Capitol Court, Barnsley			
CLIENT:	Tirley Securities Ltd.			
DRAWING:	Proposed Deck Elevations			
DRAWN BY:	TR	CHECKED BY:	MB	DATE: June 2018
STATUS:	Planning	DRAWING No:	1248/P-101	SCALE: 1:200 @ A3
				REVISION: A

DO NOT SCALE.
COPYRIGHT REMAINS WITH HNA ARCHITECTS Ltd.
HOLLINWOOD BUSINESS CENTRE, ALBERT STREET, OLDHAM, OL8 3QL
TEL: 0161 688 1820
E-MAIL: garry@hna-architects.co.uk : michael@hna-architects.co.uk