



North East Elevation

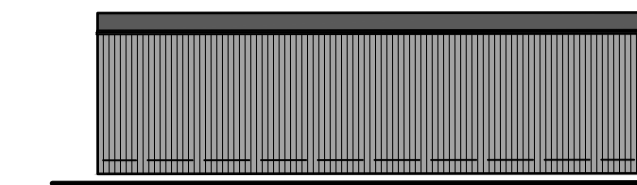


North East Elevation of Plant Room

 


Legend:

All cladding to be Vaican VitraDual, unless otherwise noted.
 Colours as below:


- Charcoal Zinc
- Light Zinc
- Corten 3

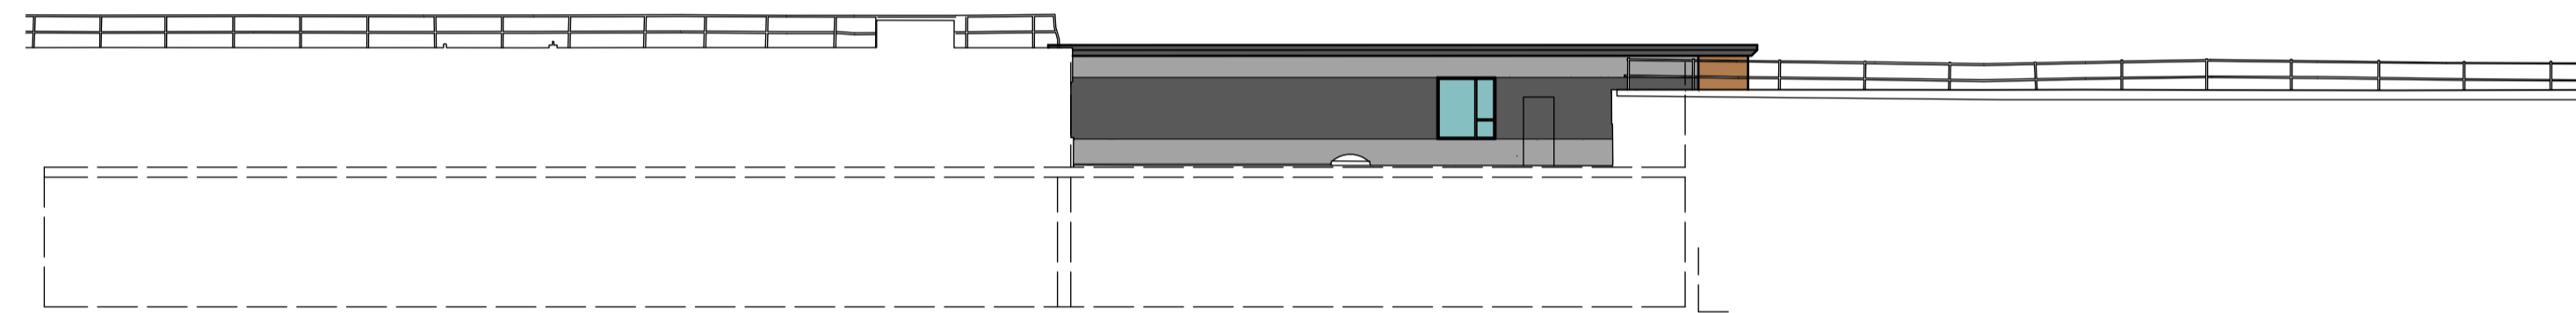


South East Elevation

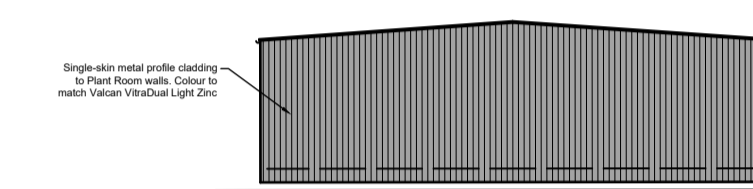

South East Elevation of Plant Room

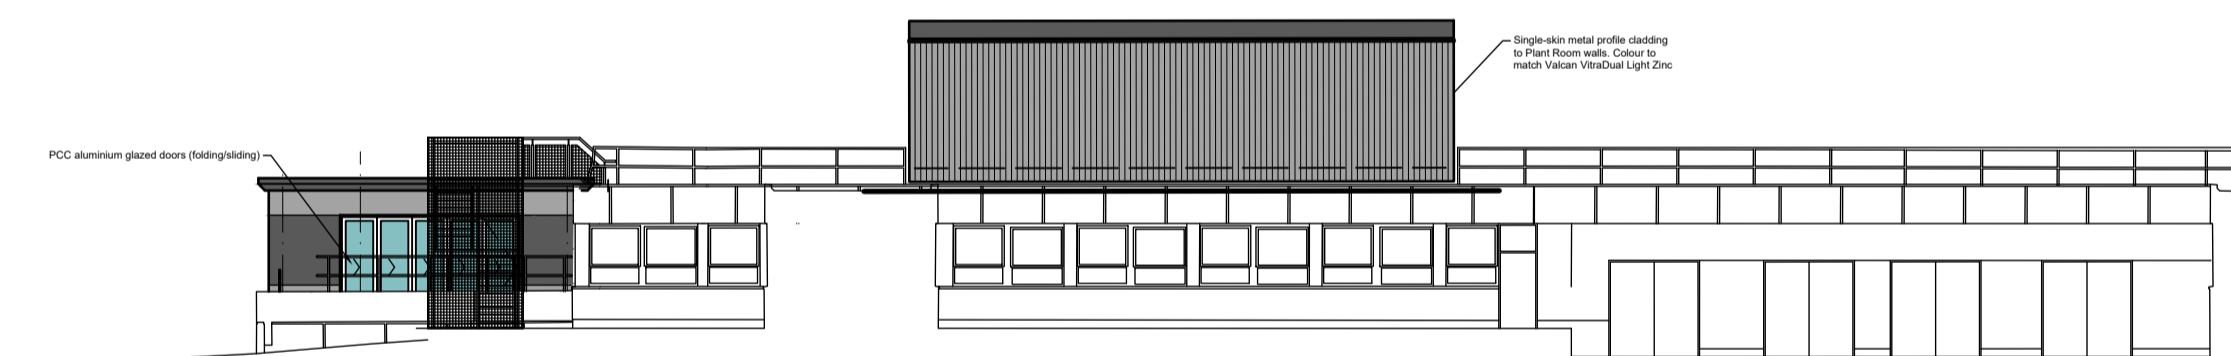

South West Elevation

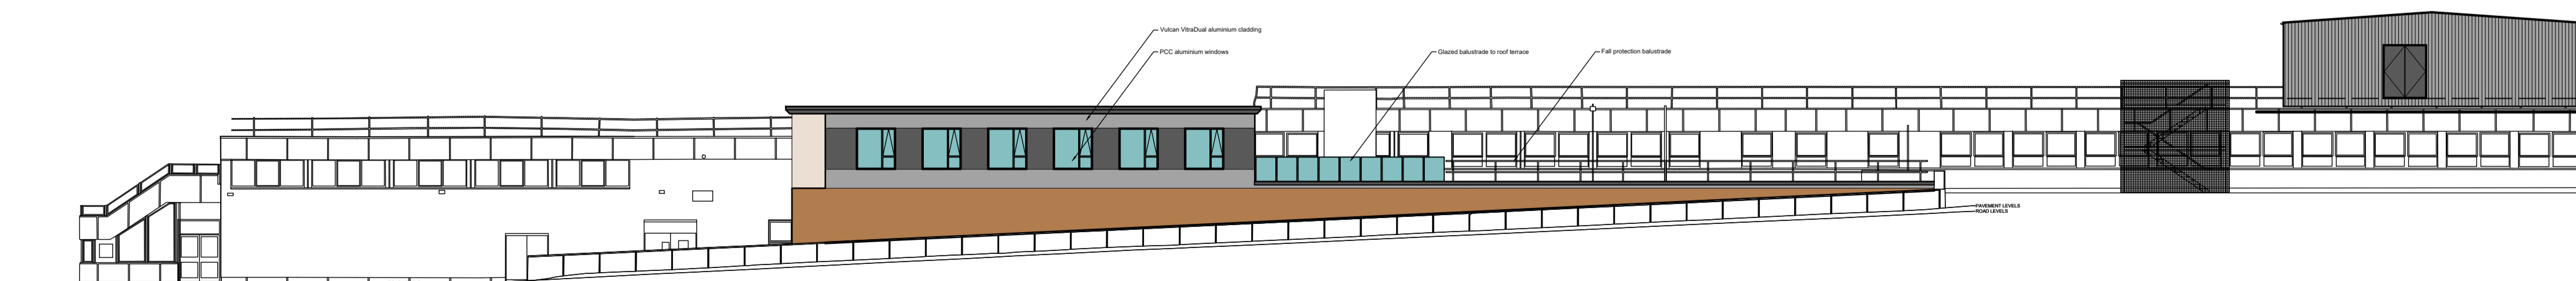

North West Elevation

P02	Colour legend added.	19.12.23	SNJ	LB
P01	First issue.	09.10.23	SNJ	LB

Client:
 Barnsley Hospital NHS Foundation Trust

Project:
 New Theatre and Admissions, Barnsley Hospital
 Gawber Road, Barnsley. S73 2EP

Drawing:
 Elevations as Proposed

JTP ARCHITECTS
 JAMES TOTTY PARTNERSHIP LLP
 CHARTERED ARCHITECTS
 38 WILKINSON STREET
 SHEFFIELD S10 2GB
 Telephone : (0114) 2700208
 Email : mail@jtp-architects.co.uk
 Web : www.jtp-architects.co.uk

Scale (A1): 1:200	Project No: 15-1393	Drawn: SNJ	Checked:	Date: Sept 23
Status: FOR PLANNING				
Drawing No: 151393 - JTP - 01 - XX - D - A - 5008 - P02				