

# EXISTING PLOT - PLANNING DRAWINGS




FRONT ELEVATION



SIDE ELEVATION



REAR ELEVATION

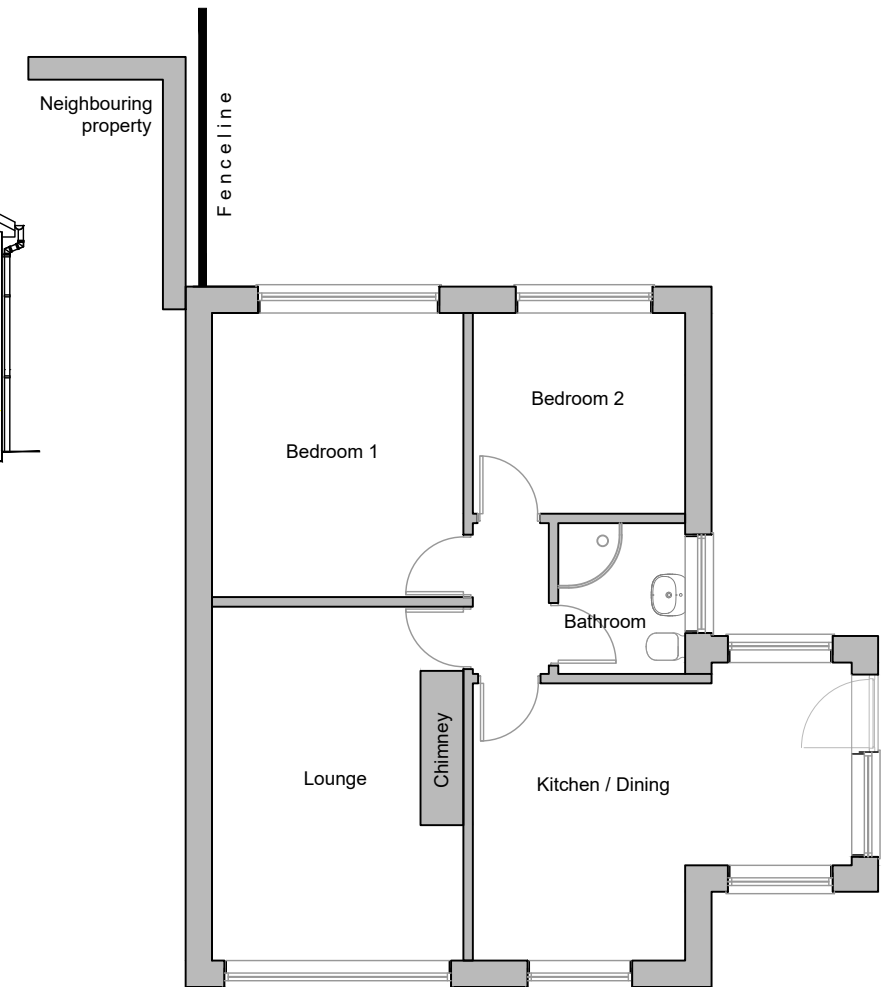

FLOOR PLAN

REV	DESCRIPTION	DATE
-----	-------------	------

DEVELOPMENT  
 LAND ADJACENT TO 66 LONGLEY STREET,  
 BARUGH GREEN

DRAWING TITLE  
 66 LONGLEY STREET - EXISTING BUILDING PLANS  
 PRIOR TO PERMITTED DEVELOPMENT WORKS

DATE 18.06.26 SCALE 1:100@A3 DRAWN WS

DRAWING REF	REV
LS-NB-EBP-01	-