
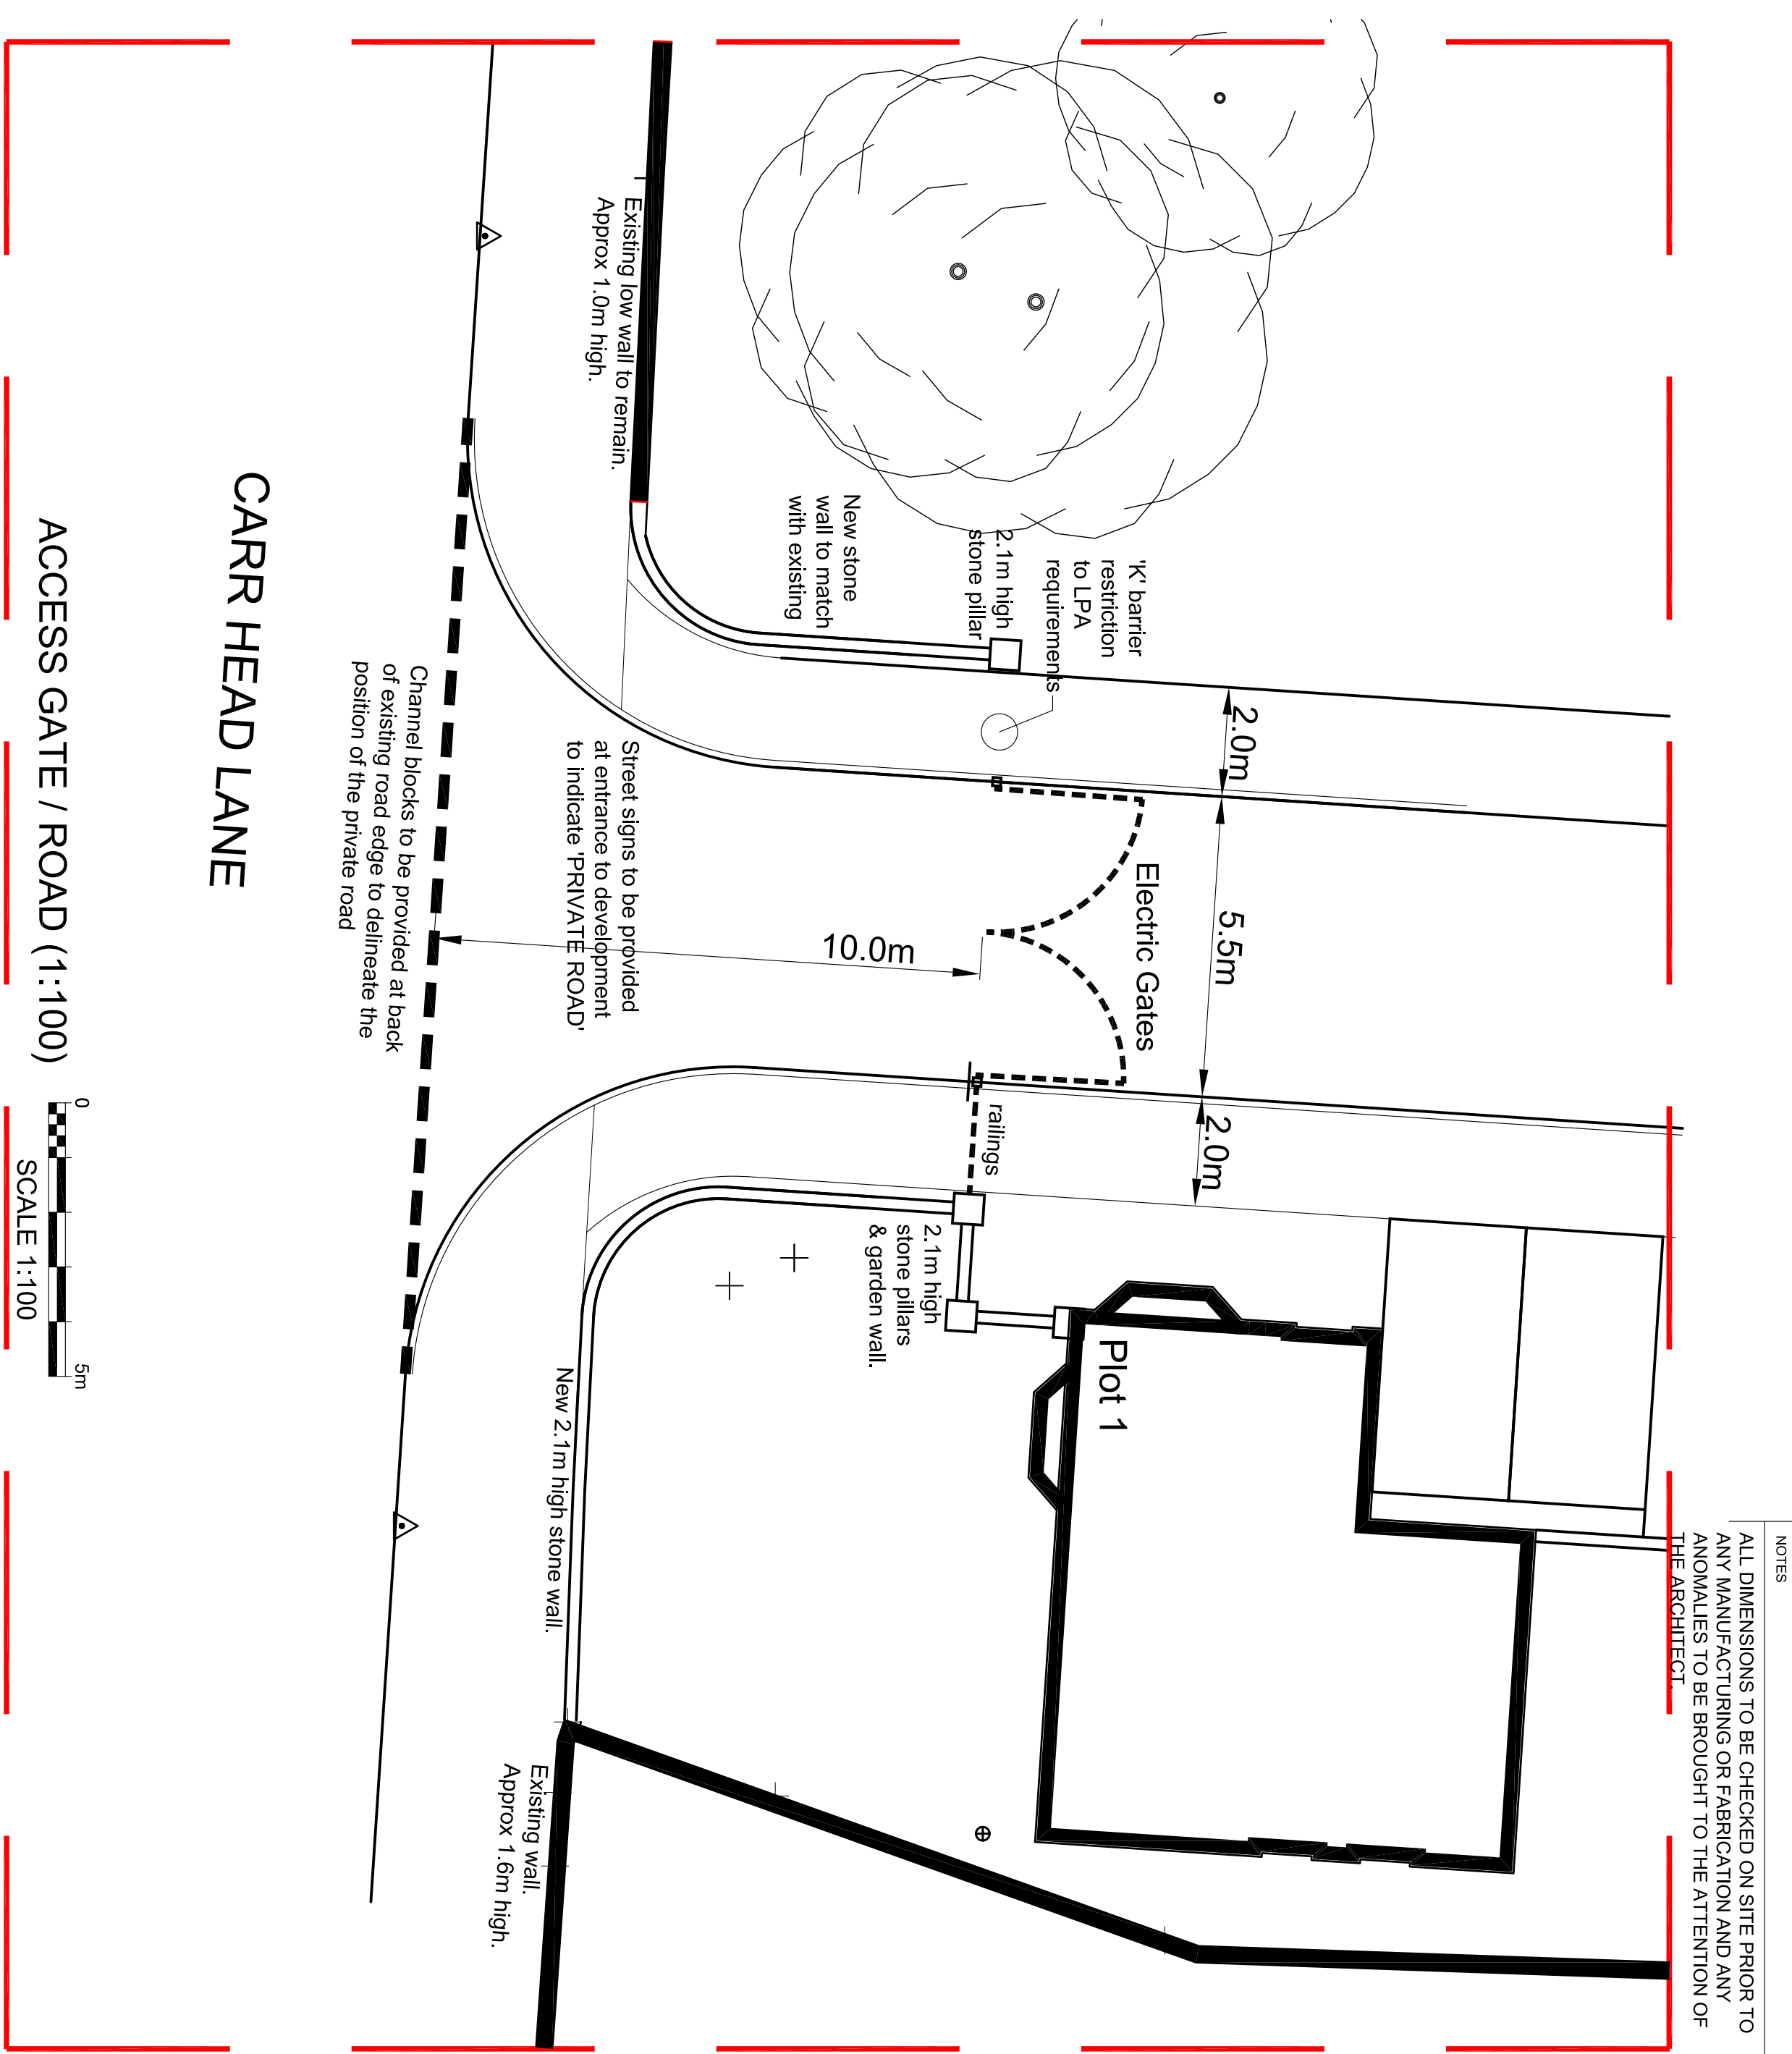
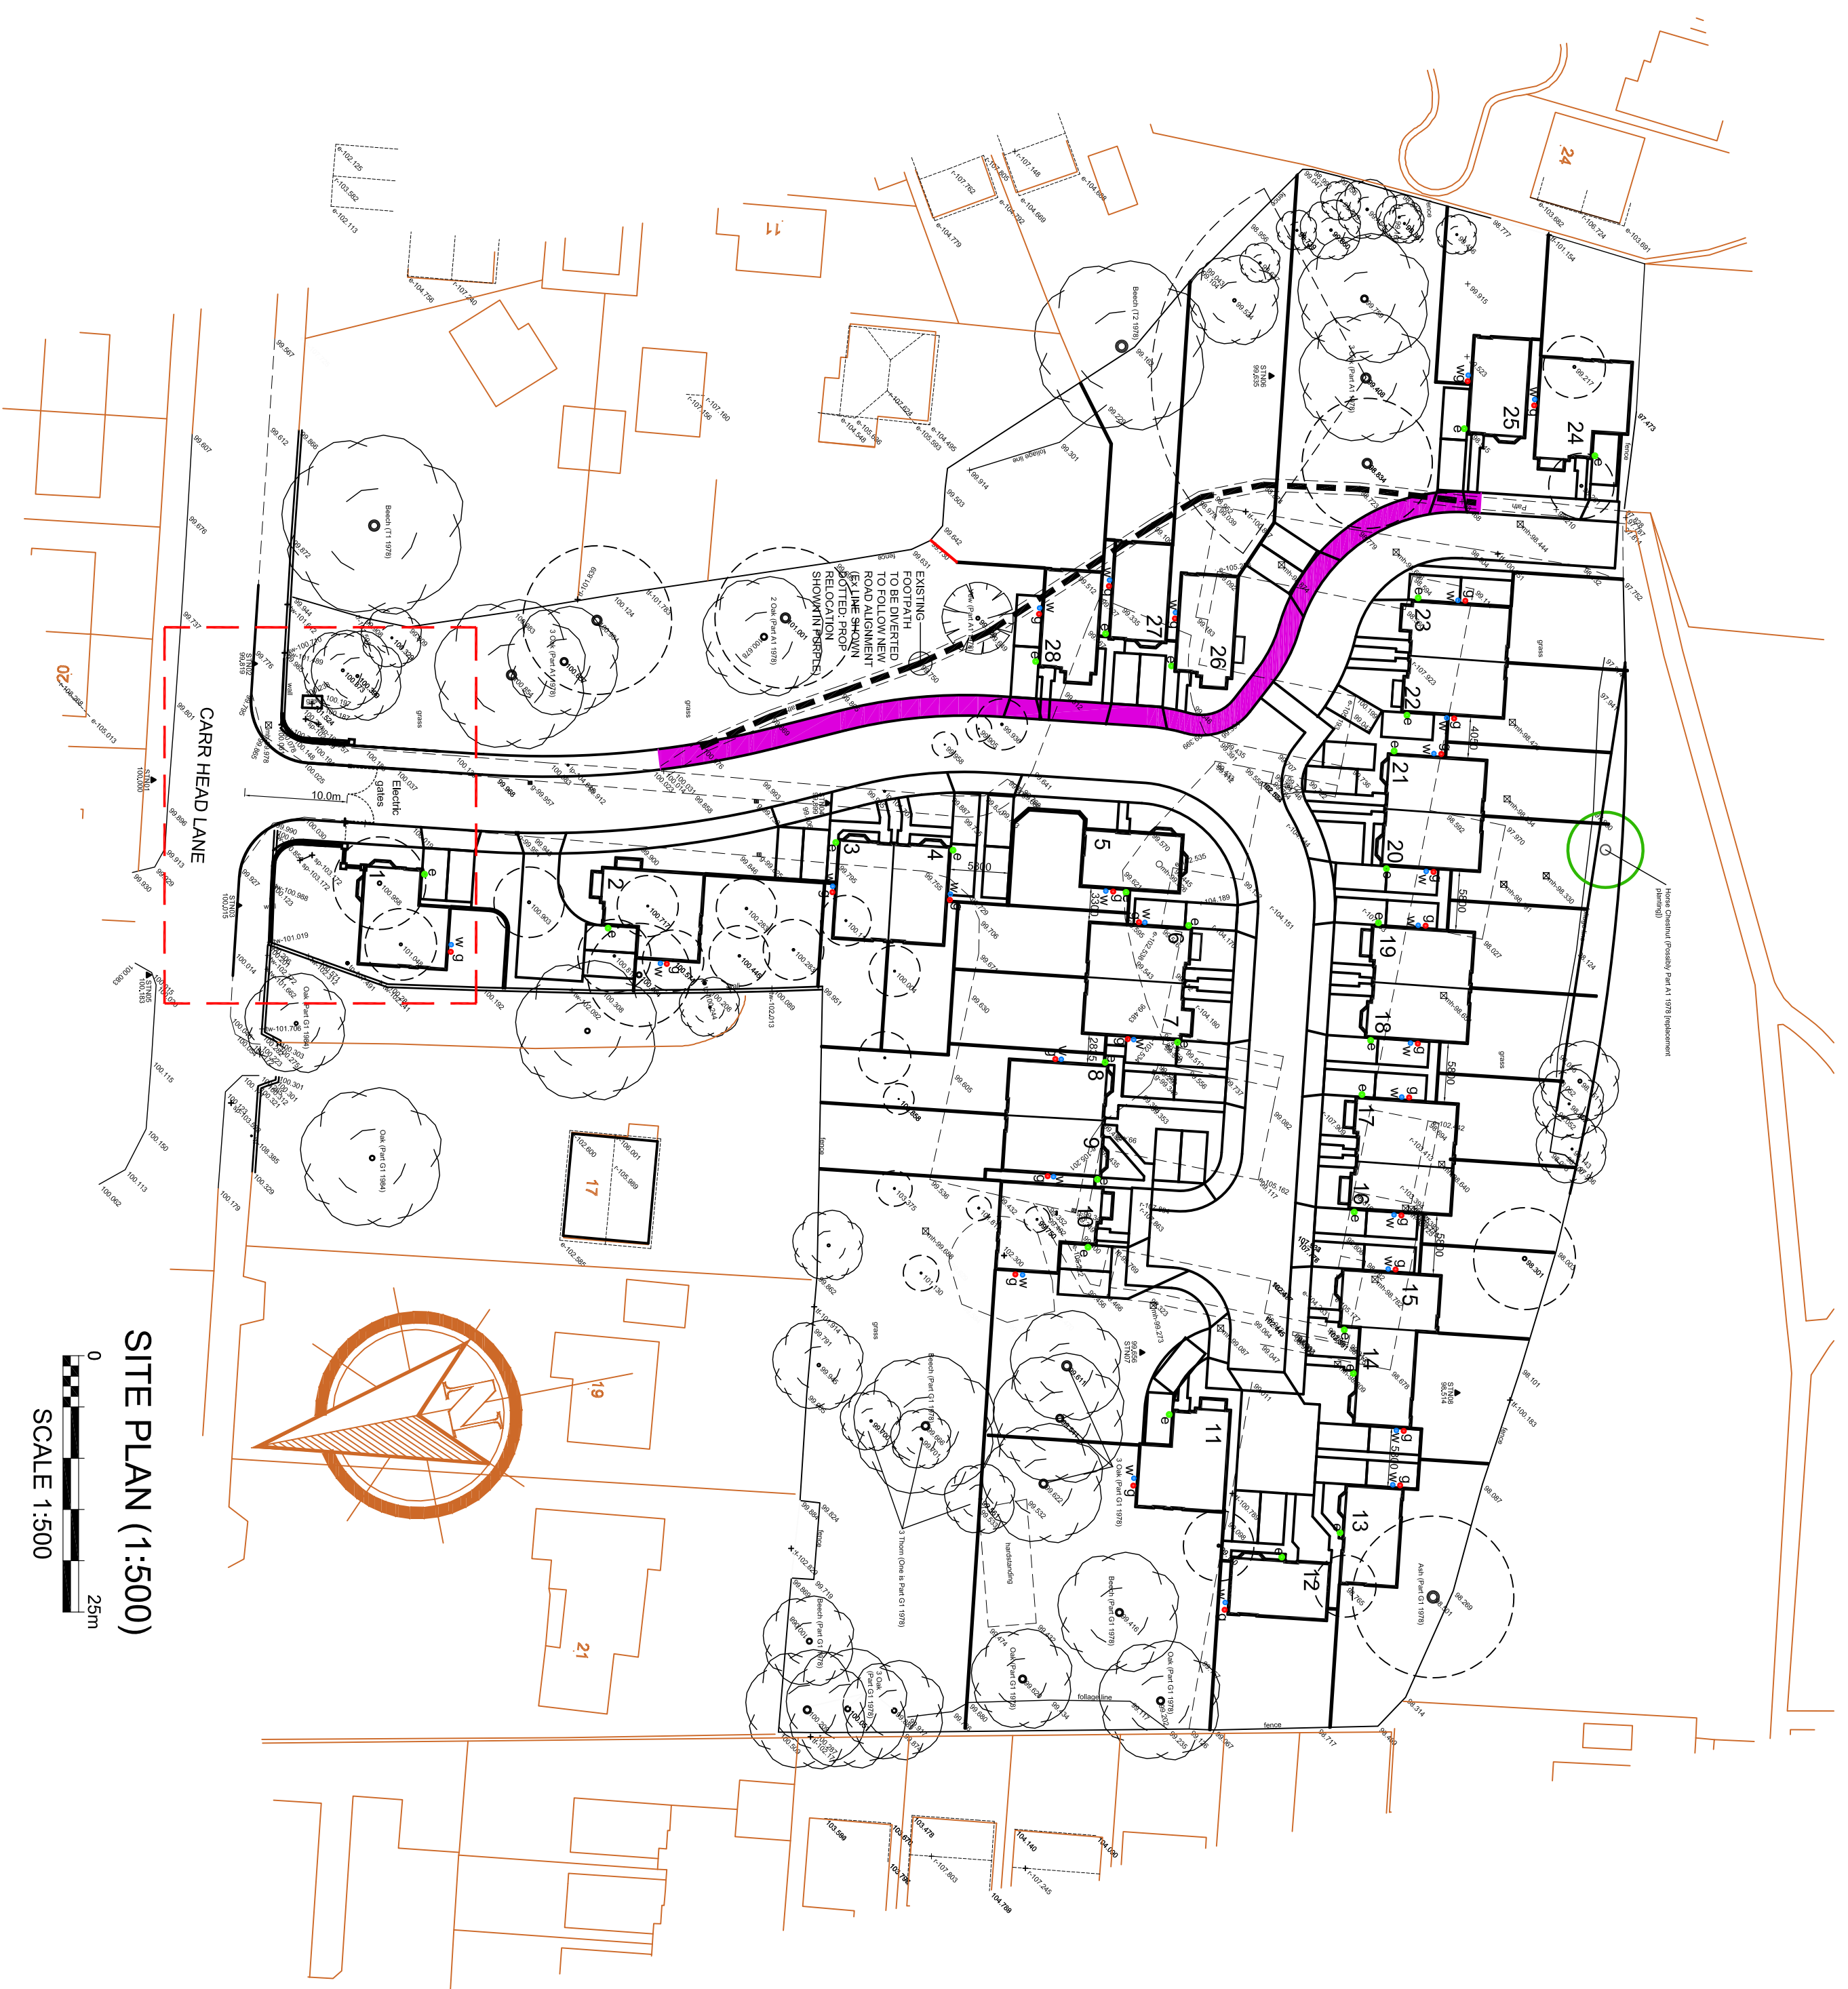



GATE DETAILS (1:50)

Proposed Front Elevation

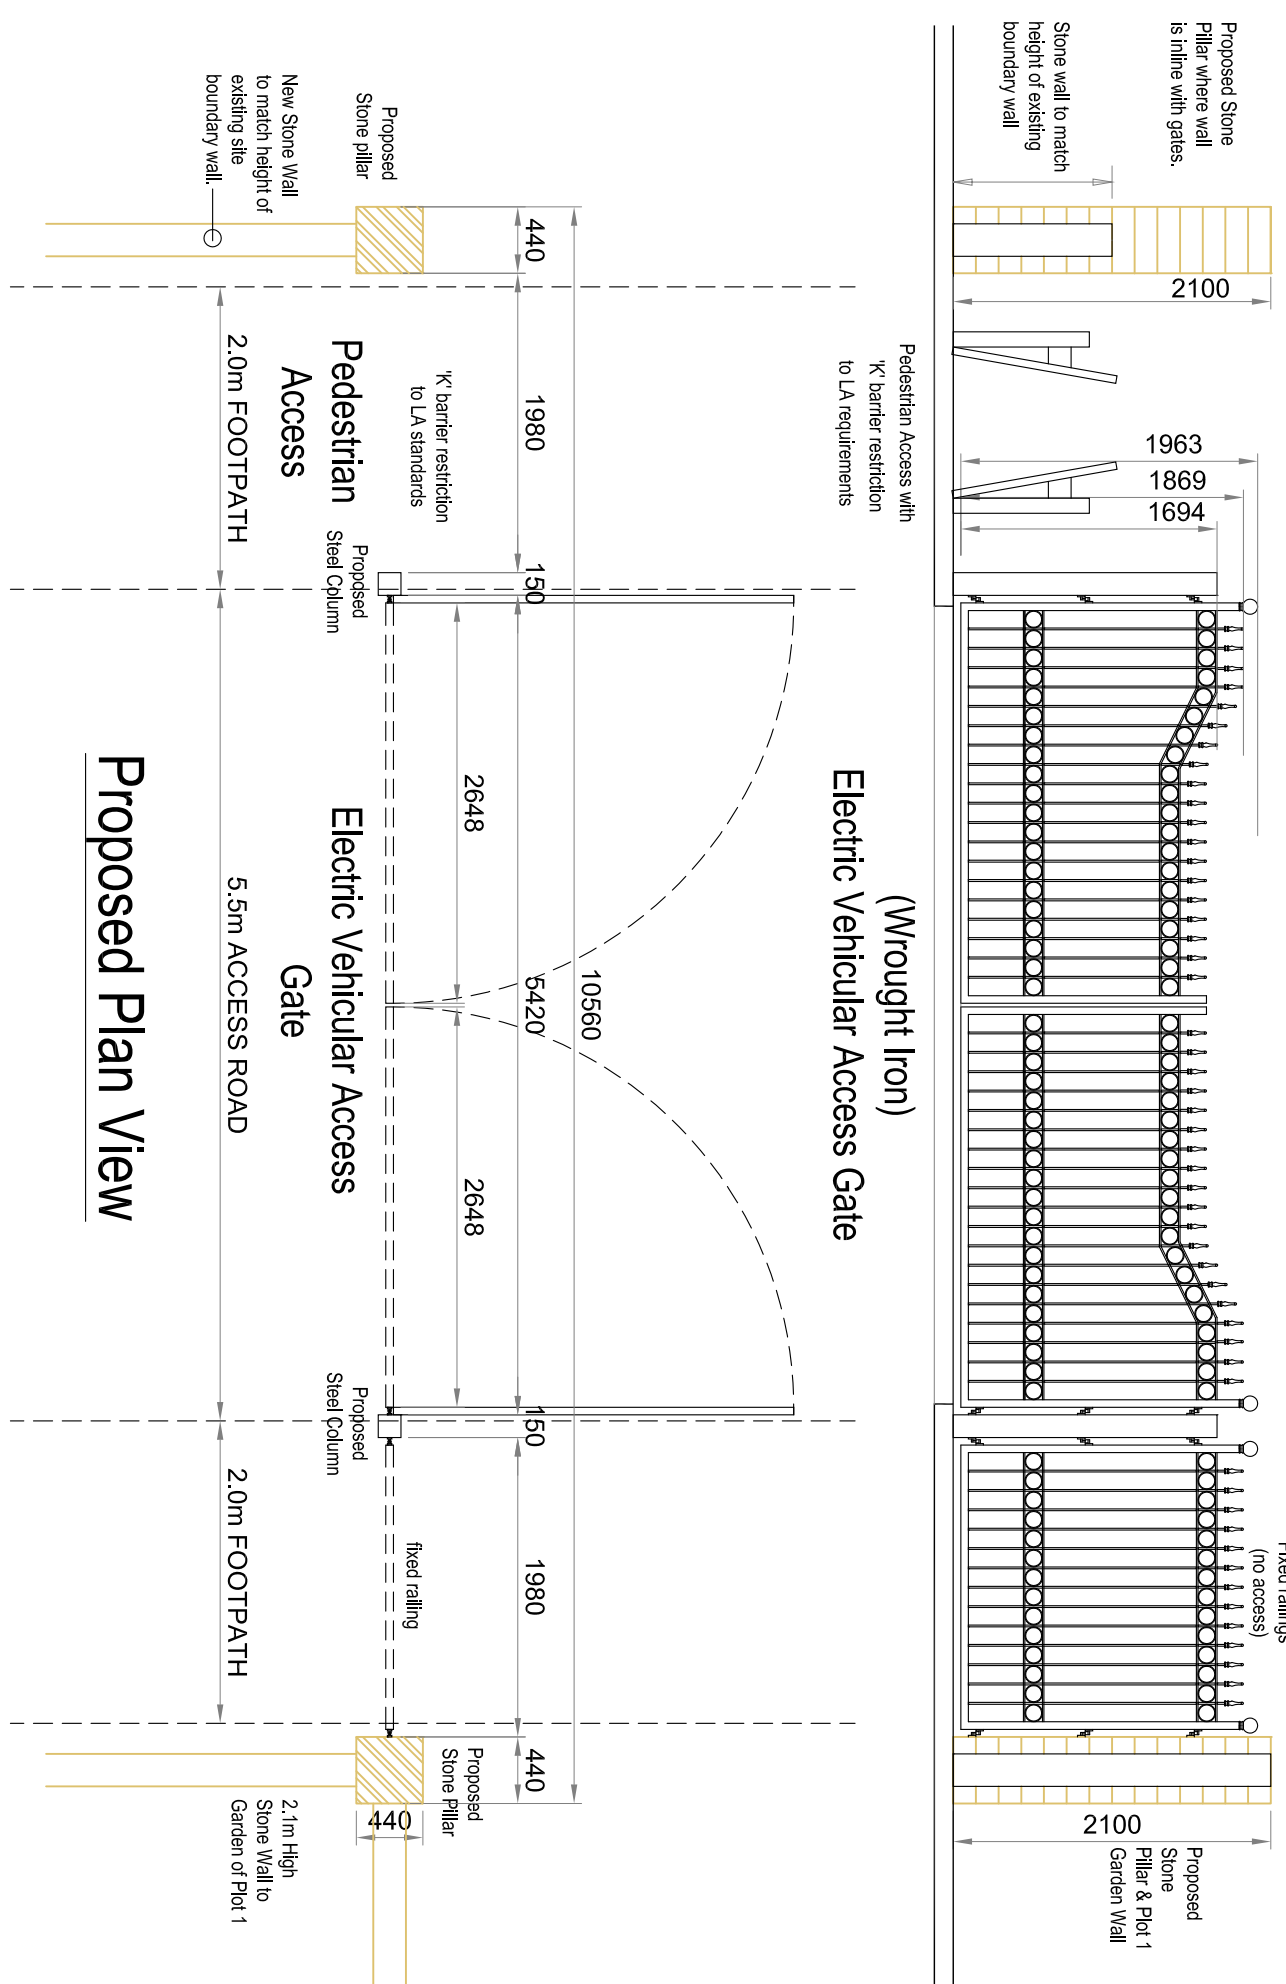

PLANNING ISSUE

SUBJECT TO LOCAL AUTHORITY APPROVAL

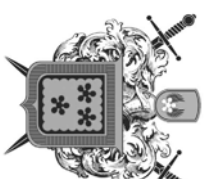A	FIRST ISSUE			03.08.2017
REV.	AMENDMENTS			
PROJECT				
PROPOSED DEVELOPMENT BOLTON HALL NURSING HOME CARR HEAD LANE ROTHERHAM S63 8DA				
CLIENT				
HALL & CO PROJECTS LTD				
DRAWING TITLE				
PROPOSED SITE PLAN WITH ACCESS GATE DETAILS				
DRAWN	BULWORTHINGTON	DATE	02.08.2017	
CHECKED		SCALE	1:500/100/50 (A1/A)	
APPROVED				
 HOWARD & SEDDON A.R.L.B.A. CHARTERED ARCHITECTS 64 WILSON ROAD STAINFORD-LE-WATLING LEICESTERShire LE12 7RE TEL NO: 01454 7972 8296 FAX NO: 01454 7962 3485 E-MAIL : ADMIN@HOWARDANDEDSON.CO.UK				
JOB No.	Dwg. No.		REVISION	
12,387	209		A	