

NOTES


ALL DIMENSIONS TO BE CHECKED ON SITE PRIOR TO ANY MANUFACTURING OR FABRICATION AND ANY ANOMALIES TO BE BROUGHT TO THE ATTENTION OF THE ARCHITECT.




FRONT ELEVATION - Plot 1



SIDE ELEVATION towards Carr Head Lane- Plot 1

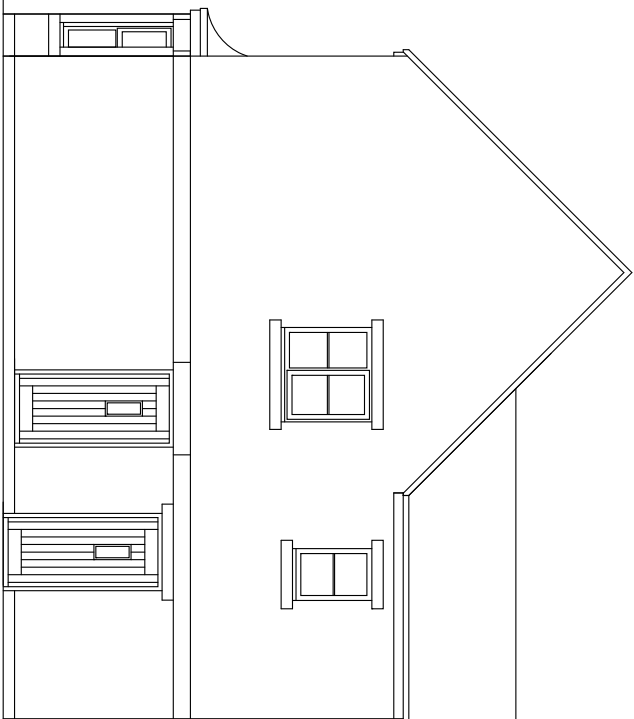


REAR ELEVATION - Plot 1

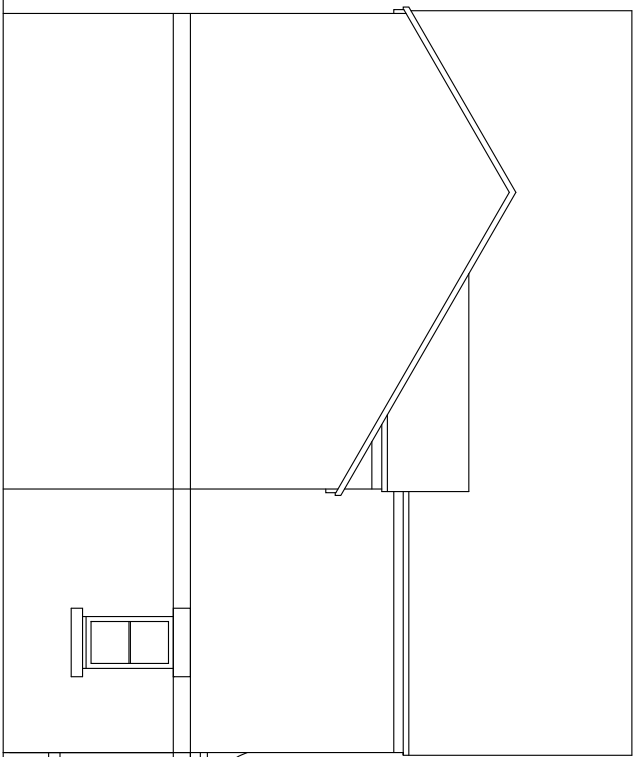

SIDE ELEVATION - Plot 1




FRONT ELEVATION - Plots 2, 10, 11 & 24

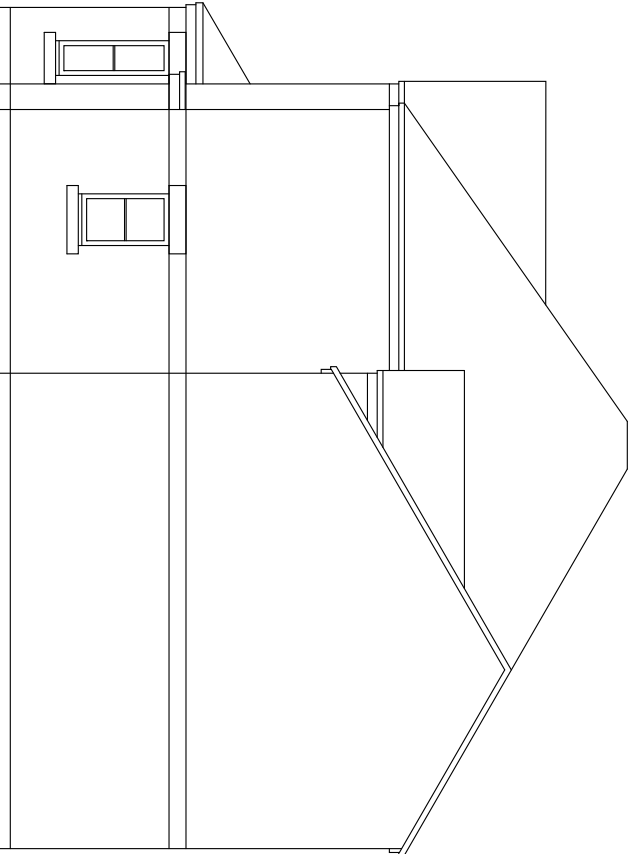


SIDE ELEVATION - Plots 2, 10, 11 & 24



REAR ELEVATION - Plots 10, 11 & 24

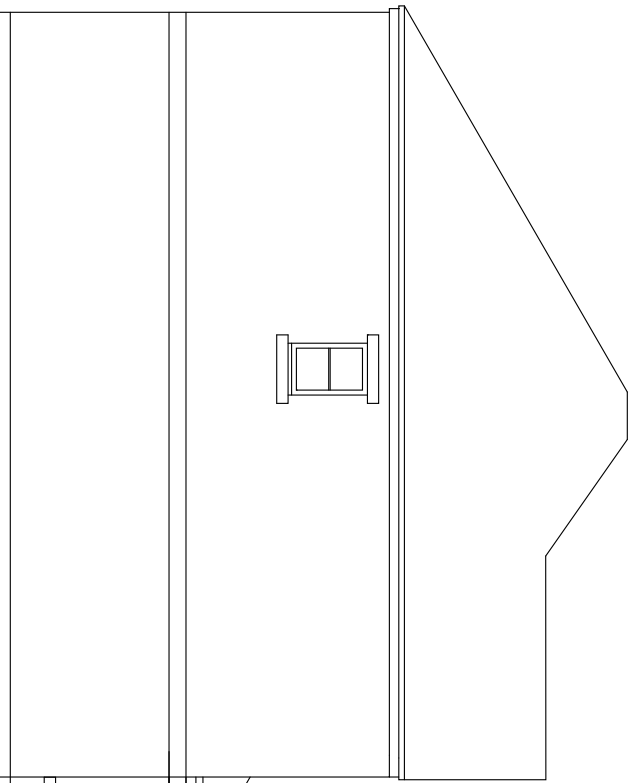

SIDE ELEVATION - Plots 10, 11 & 24

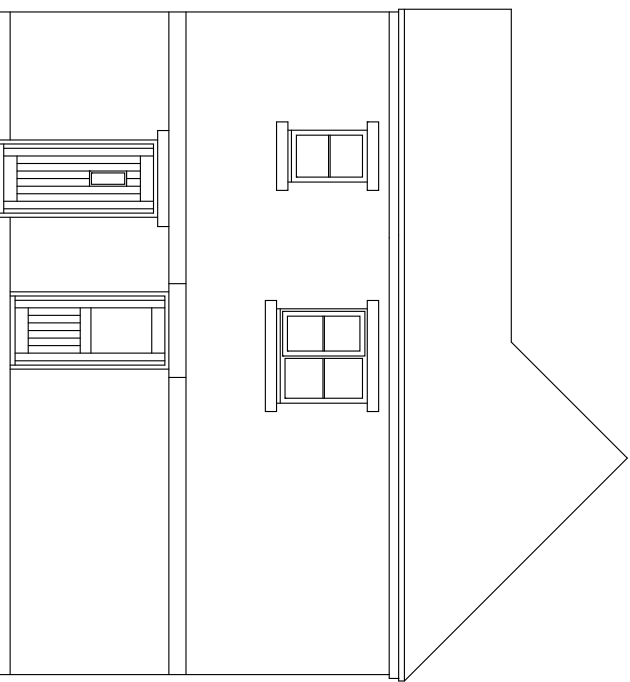


REAR ELEVATION - Plot 2




SIDE ELEVATION - Plot 2




FRONT ELEVATION - PLOT 5

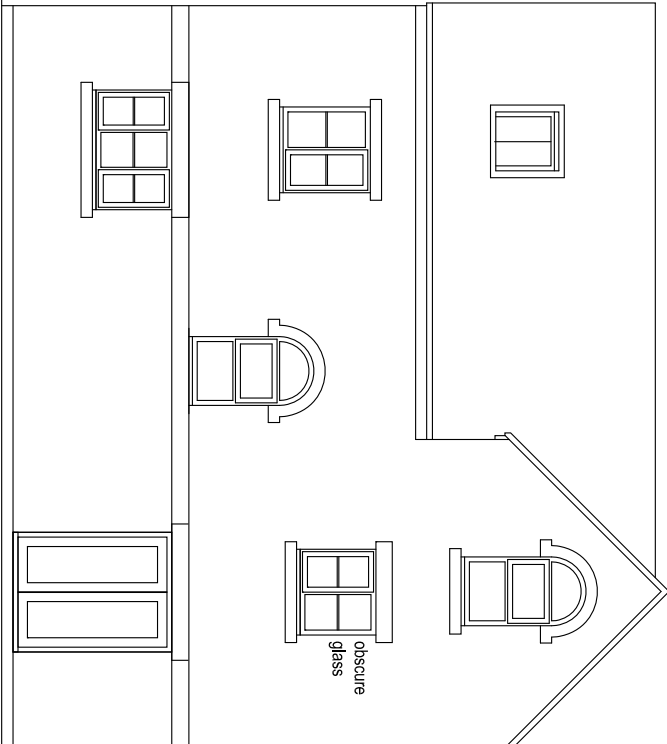

REAR ELEVATION - PLOT 5

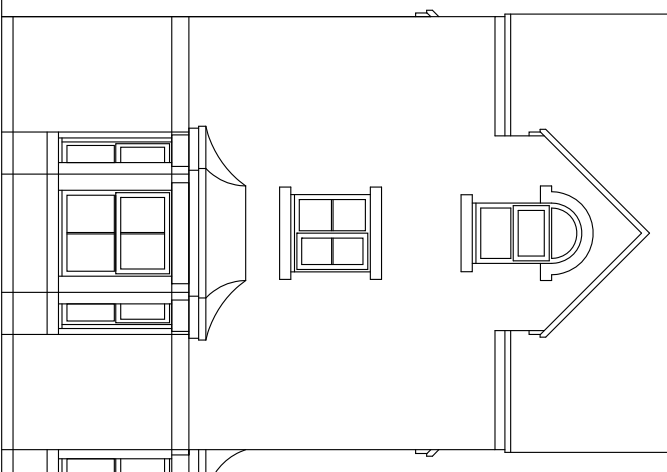

SIDE ELEVATION - PLOT 5

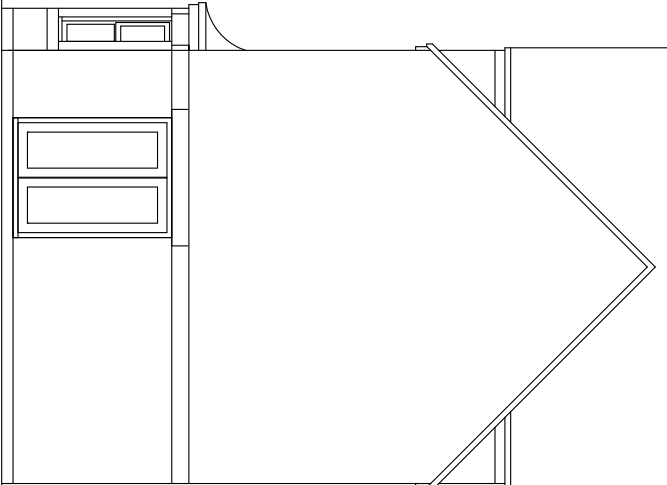


SIDE ELEVATION - PLOT 5




FRONT ELEVATION - PLOT 13




FRONT ELEVATION - PLOT 12

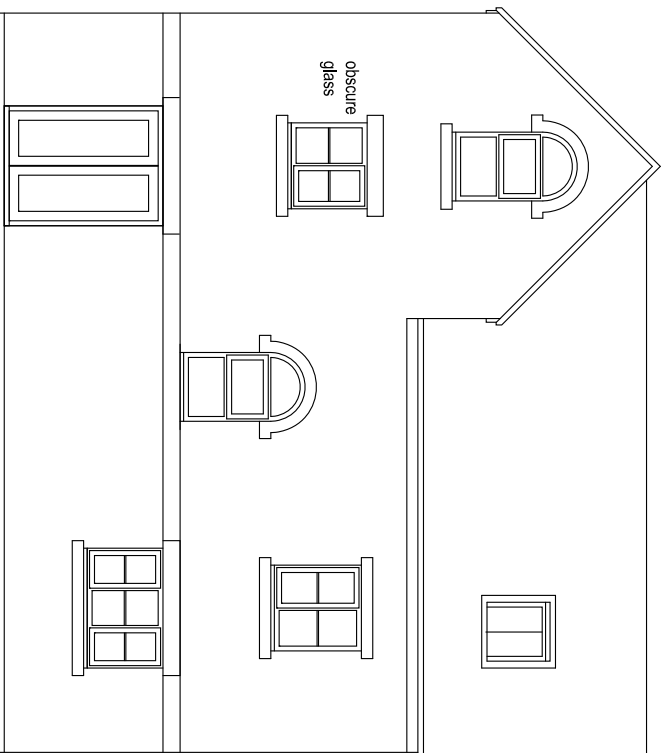


REAR ELEVATION - PLOT 12  
(plot 13 - handed)

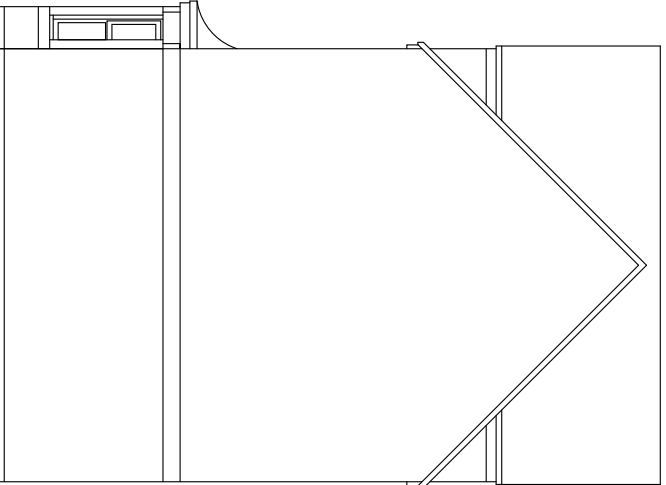


SIDE ELEVATION  
PLOTS 12

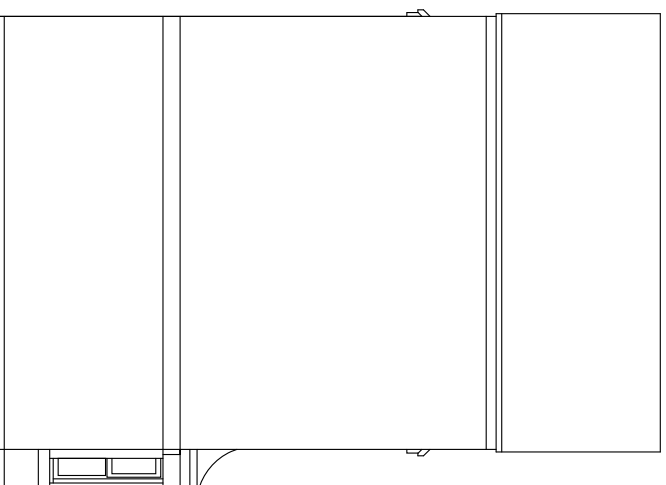


SIDE ELEVATION  
PLOTS 12 & 13

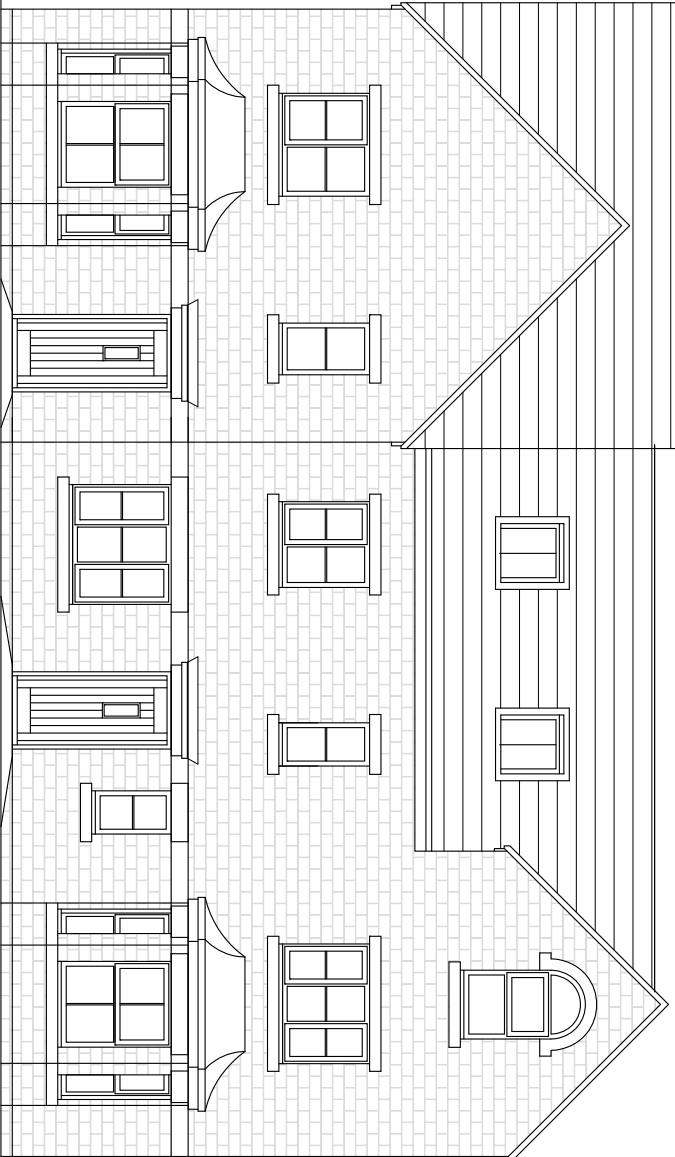


FRONT ELEVATION - Plots 14-15

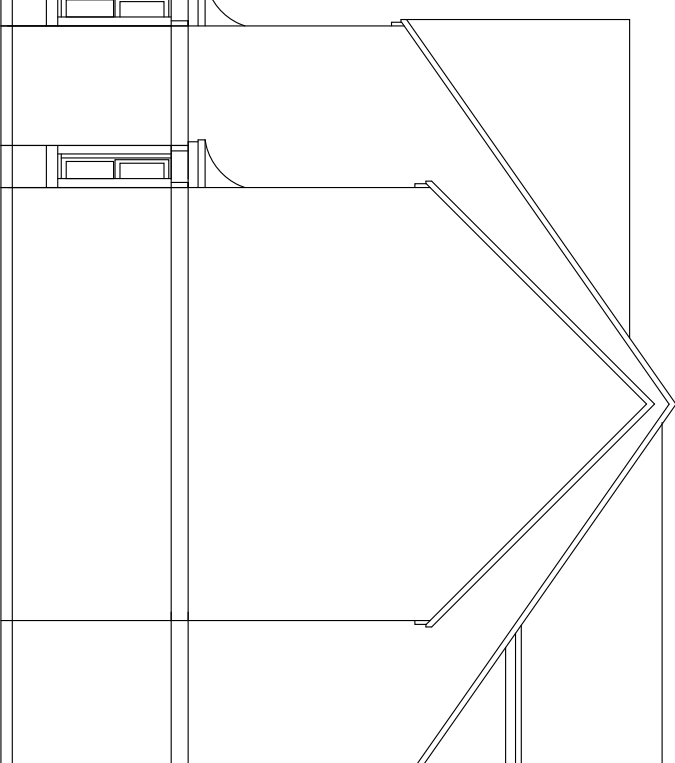

SIDE ELEVATION PLOTS 14-15

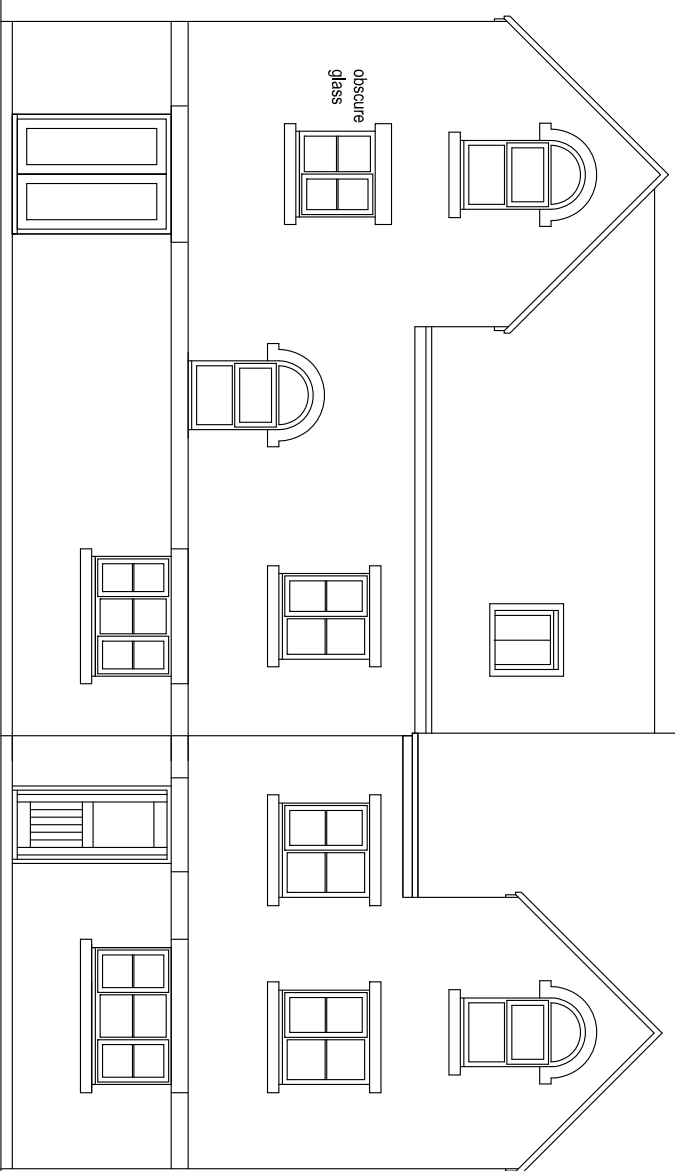

REAR ELEVATION PLOTS 14-15

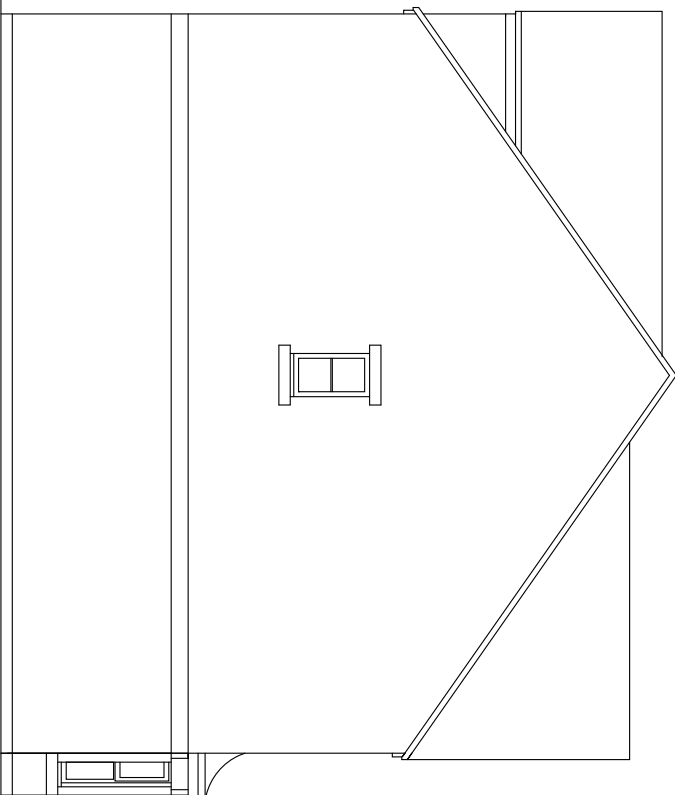

SIDE ELEVATION PLOTS 14-15

## PLANNING ISSUE

SUBJECT TO LOCAL AUTHORITY APPROVAL

PROJECT  
PROPOSED DEVELOPMENT  
BOLTON HALL NURSING HOME  
CARR HEAD LANE  
ROTHERHAM  
S63 8DA

CLIENT  
MR ANDY HALL

DRAWING TITLE  
PROPOSED  
ELEVATIONS  
(1 of 2)

DRAWN BLWORTHINGTON DATE 08.07.2016  
CHECKED SCALE 1:100 (A1)  
APPROVED

**HOWARD & SEDDON A.R.I.B.A.**  
CHARTERED ARCHITECTS  
64 WASHWAY ROAD,  
SALE, CHESHIRE M33 7RE.  
TEL No. 0161 - 973 8296  
FAX No. 0161 - 962 3485  
e-mail : admin@howardandseddon.co.uk

DWG NO. 12387  
DPS NO. 203  
REVISION B