




North West Elevation
(side)

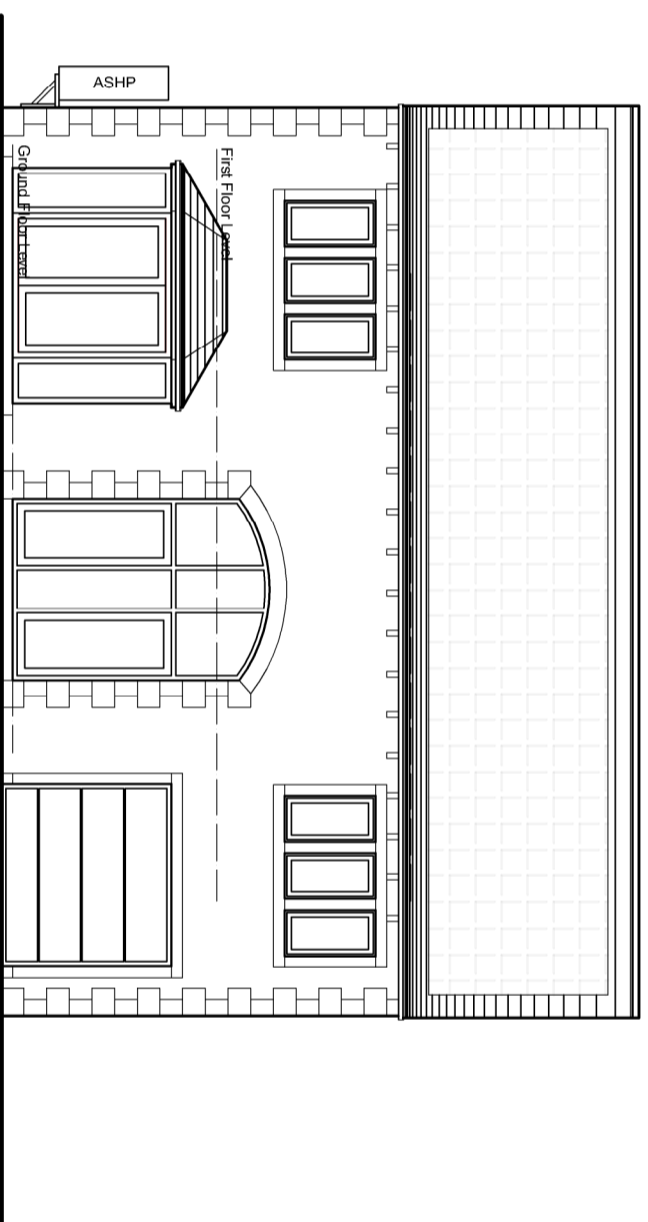


South West Elevation
(front)

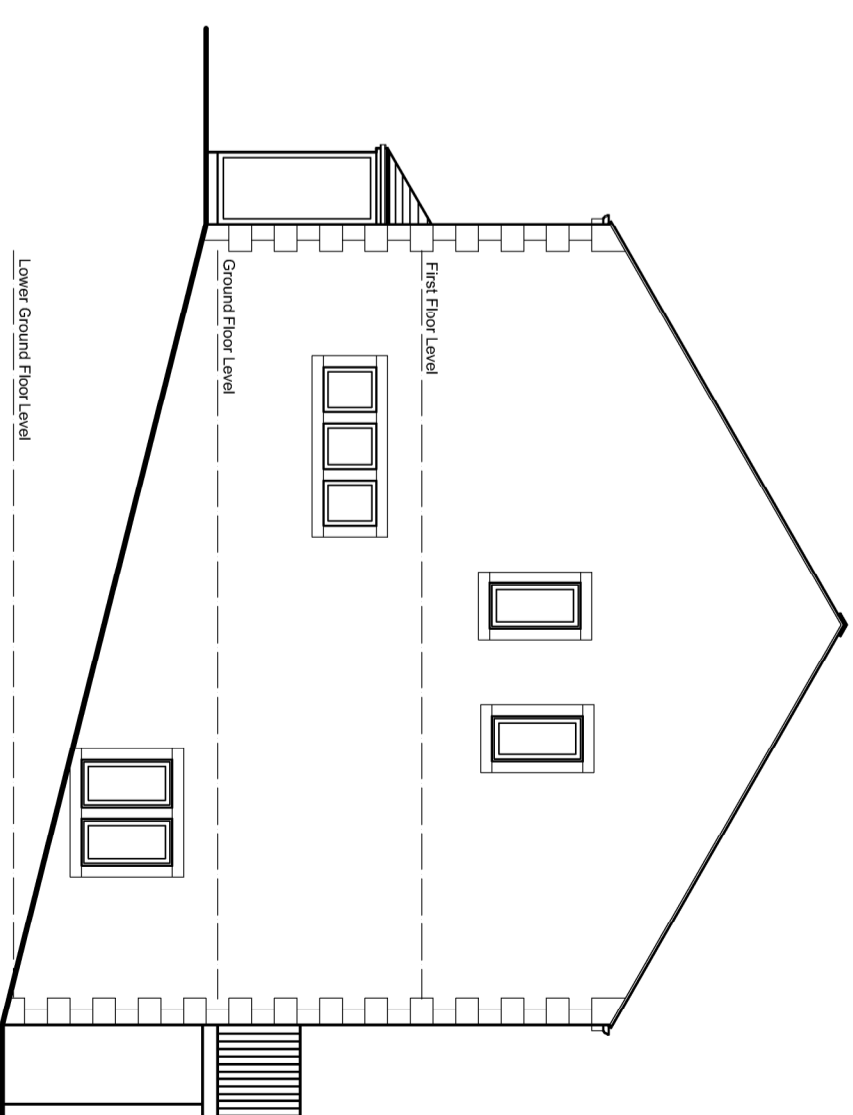


South East Elevation
(side)

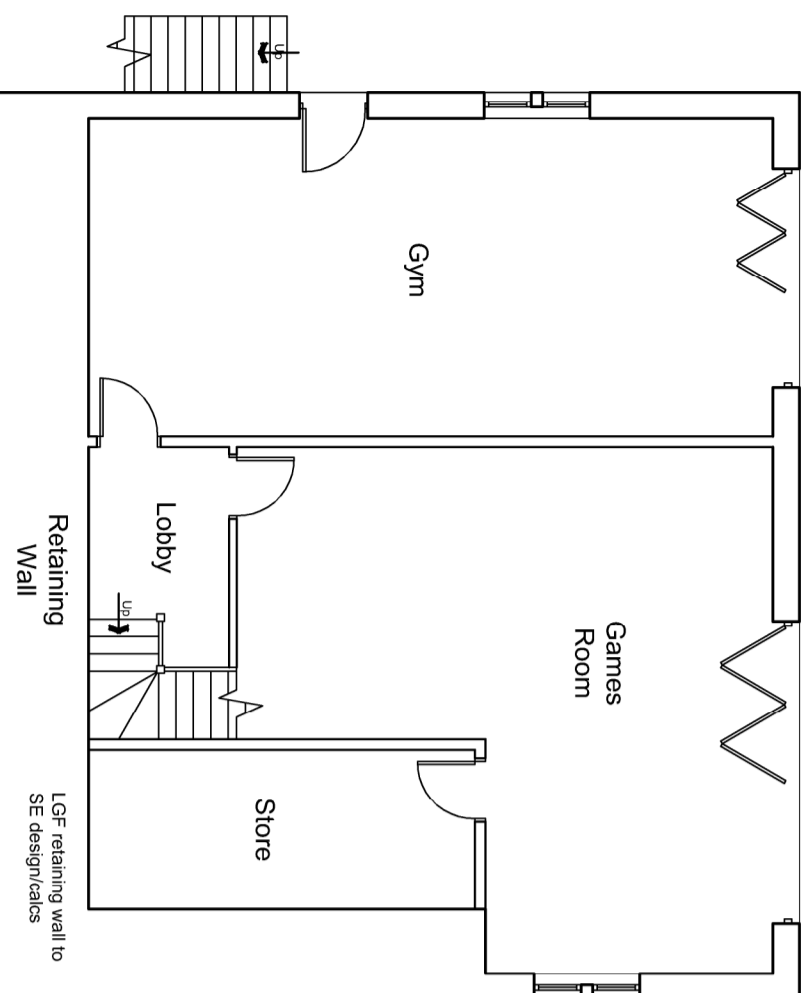

Lower Ground Floor Plan

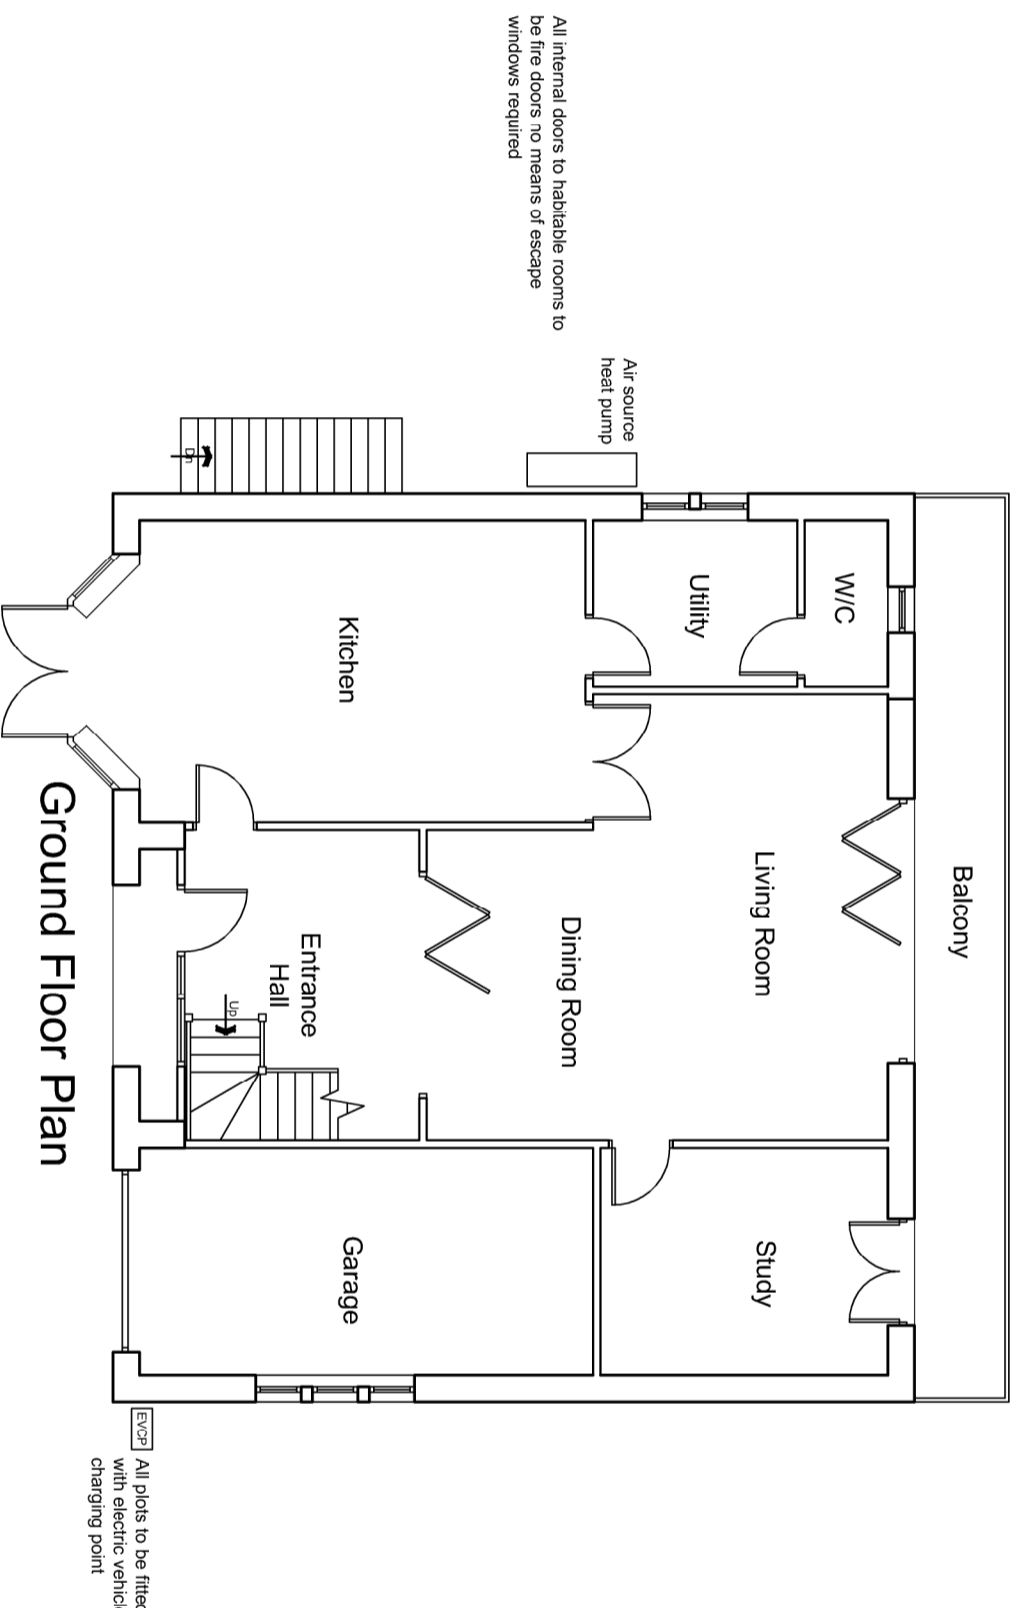

Ground Floor Plan

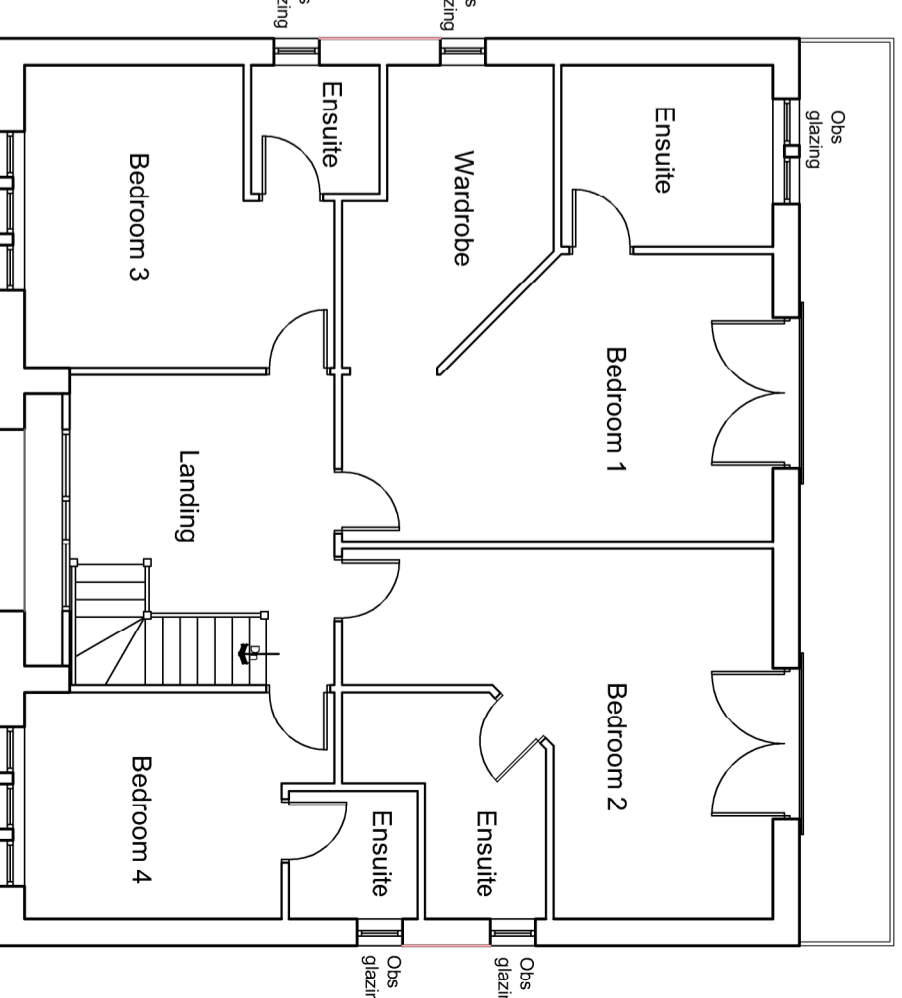

First Floor Plan


ARCHITECTURE | PLANNING | DESIGN

Molkin Farm
Brow Lane
Holmfirth
HD9 2RU
07946872499
paul@paulmatthewsarchitectural.co.uk
www.paulmatthewsarchitectural.co.uk

Company Registration Number: 09899149 – Company
Registered in England and Wales


Project: Erection of 5 Detached Dwellings at Land off
Pennine Edge, Crow Edge, Sheffield, S36 4HE
Client: Mrs S Gunson, Mr H Gunson,
Miss M Gunson & Mr R Tweed
Drawing Title/Issue: PLOT 3 - General Arrangement

scale 1:100 date 01/2024 sheet size A2 dwg. no. 23/964/06a

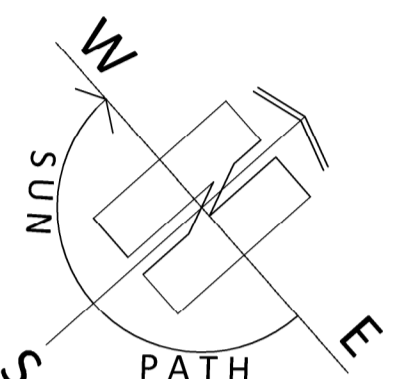

All internal doors to habitable rooms to
be fire doors no means of escape
windows required

[EV2] All poles to be fitted
with electric vehicle
charging point

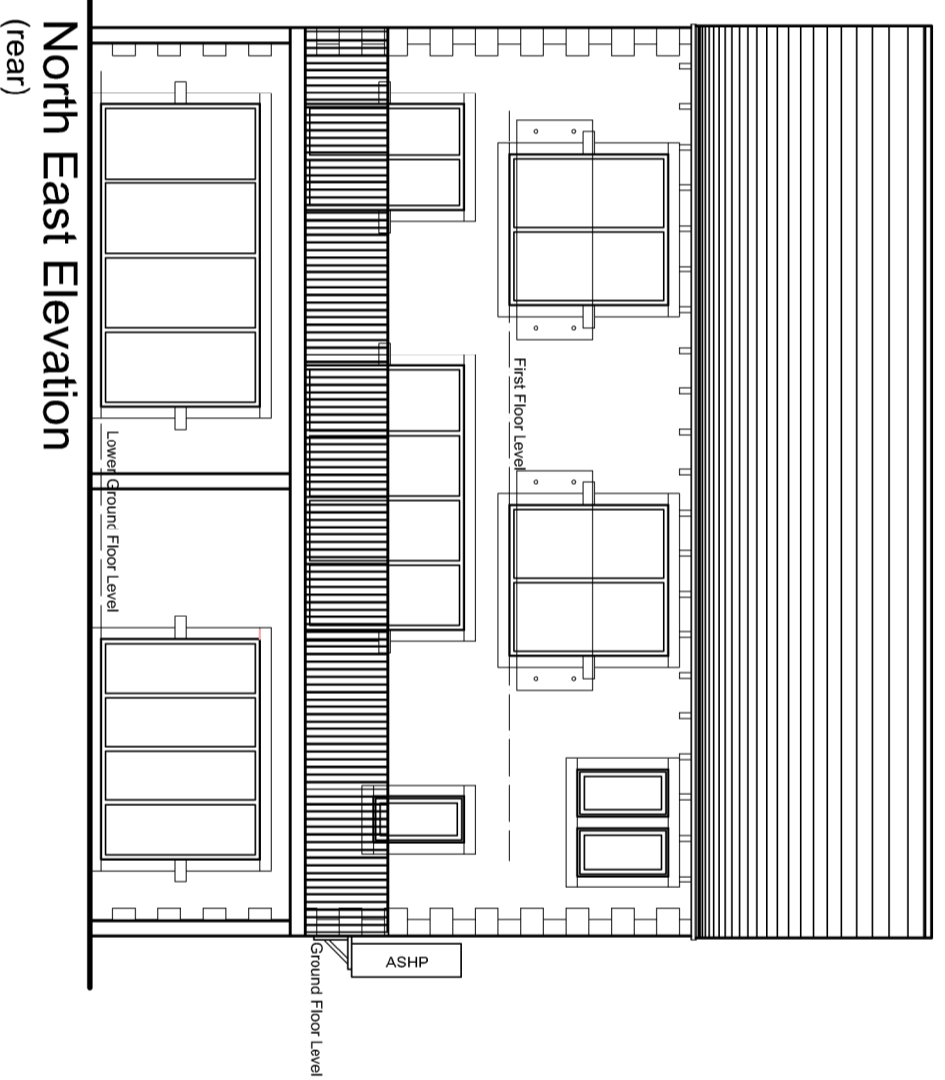

North East Elevation
(rear)

1:100

