

notes
 this drawing and design is the copyright of aja architects llp and must not be reproduced in part or in whole without prior written consent. contractors must verify all dimensions on site before commencing work or preparing shop drawings. If in doubt! ASK.
 Where this drawing contains any Ordnance Survey mapping material, it has been reproduced under license number 100052278.
 Ordnance Survey © Crown copyright

SCHEDULE OF MATERIALS

ROOF	TATA STEEL HPS 200 ULTRA PRE-FINISHED PROFILED STEEL CLADDING COLOUR - PURE GREY RAL 000 55 00
ROOF FASCIA AND SOFFIT	PREFORMED FASCIA TO DISTRIBUTION UNIT COLOUR - SLATE GREY RAL 7012
ROOFLIGHTS	10% TRIPLE SKIN ROOFLIGHTS TO DISTRIBUTION UNIT ROOF
WALLS	
VERTICAL CLADDING	TATA STEEL COLORCOAT PRISMA PRE-FINISHED PROFILED STEEL CLADDING COLOUR - OYSTER RAL 7035
HORIZONTAL CLADDING	TATA STEEL COLORCOAT PRISMA PRE-FINISHED PROFILED STEEL CLADDING COLOUR - SLATE GREY RAL 7012
HORIZONTAL CLADDING ABOVE DOCK LEVELLERS	KINGSPAN DAY-LITE TRANSLUCENT POLYCARBONATE WALL LIGHT PANEL
FLASHING	PREFORMED FLASHING WHERE SHOWN COLOUR - PETRA RED RAL 3013
HORIZONTAL CLADDING (TO OFFICE ENTRANCE AND SIDES)	TRIMO TRIMOTERM FTV STANDARD PANELS COLORCOAT PRISMA COLOUR - OYSTER RAL 7035 SLATE GREY RAL 7012
ENTRANCE CANOPY	TRIMO TRIMOTERM FTV STANDARD PANELS COLOUR - SLATE GREY RAL 7012 PETRA RED RAL 3013 (TOP TRIM)
WINDOWS, CURTAIN WALLING AND DOORS	POLYESTER POWDER COATED ALUMINIUM FRAMES COLOUR - SLATE GREY RAL 7012
GLASS	SOLAR REFLECTIVE GLASS G-VALUE OF 0.5
FIRE ESCAPE DOORS	STEEL DOOR SETS - COLOUR - SLATE GREY RAL 7012
LEVEL / DOCK ENTRY DOORS	PRE-FINISHED DOORS COLOUR - SLATE GREY RAL 7012

no.	date	revision	by
-----	------	----------	----



aja architects llp
 1170 Elliott Court
 Herald Avenue
 Coventry Business Park
 COVENTRY CV5 6UB
 T: 024 7625 3200
 F: 024 7625 3210
 E: aja@aja-architects.com
 W: www.aja-architects.com

aja architects llp is a limited liability partnership registered in England No. OC324721
 client

Rula Developments Ltd

project
Proposed Development
 Maple Road
 Tankersley
 South Yorkshire

drawing


Proposed Elevations & Section

scale 1:200 @ A1 drawn ajps


checked spp date 07/05/19

no


6157 - 093
PLANNING

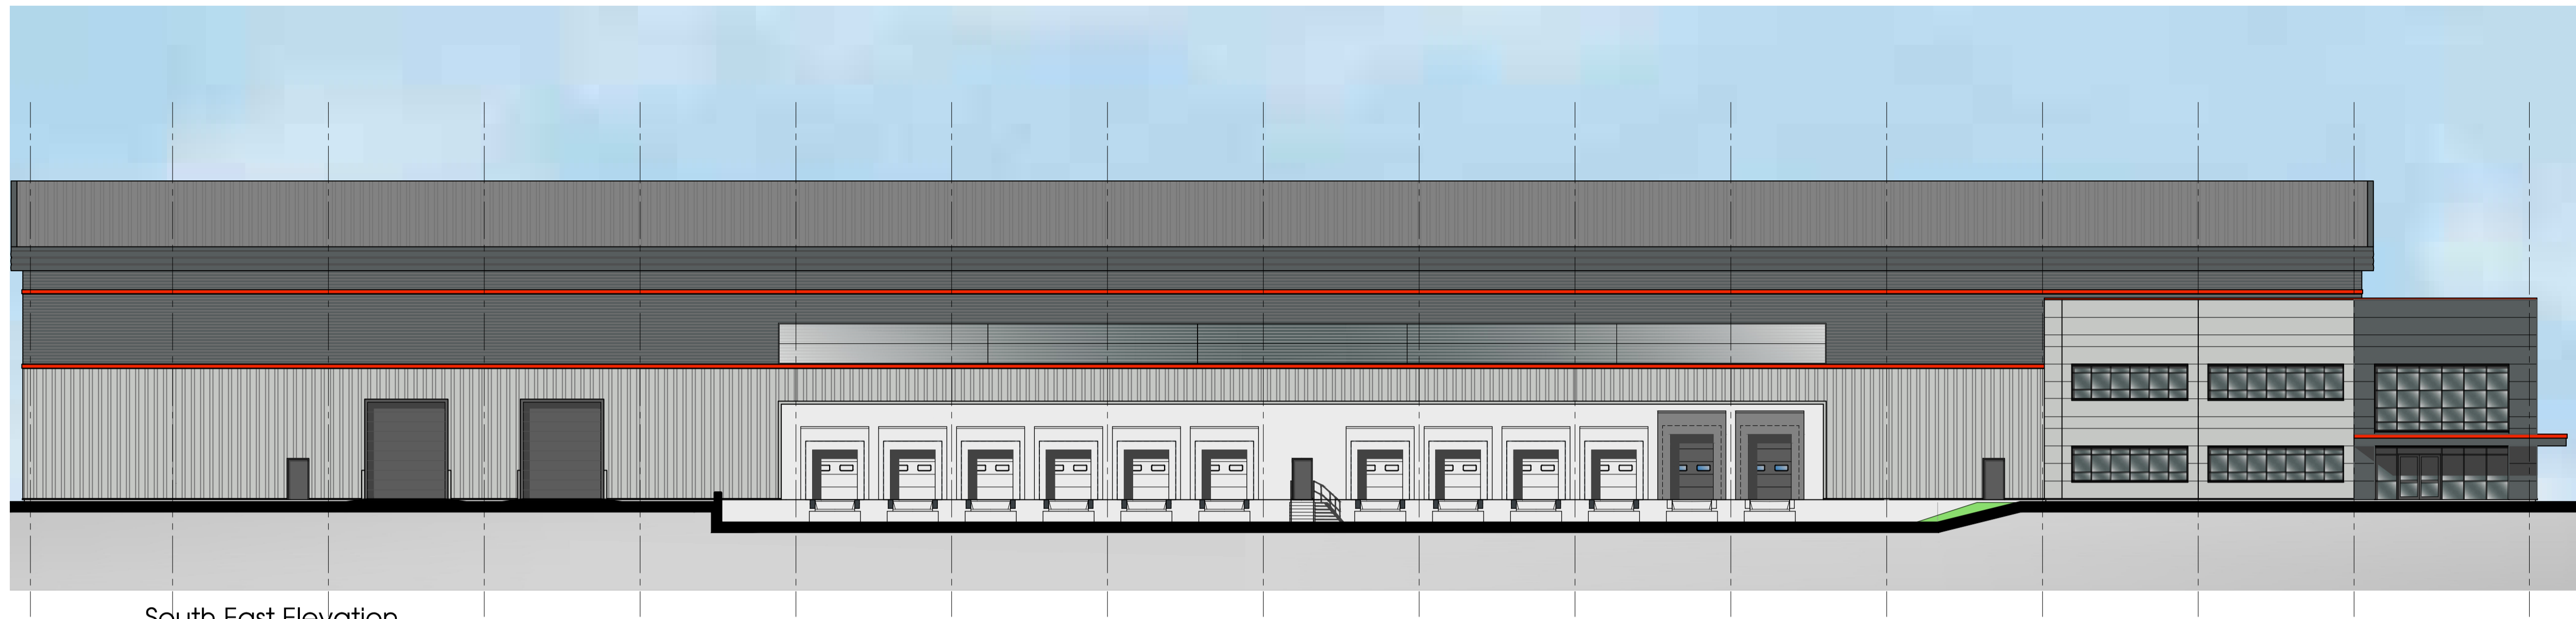

South East Elevation

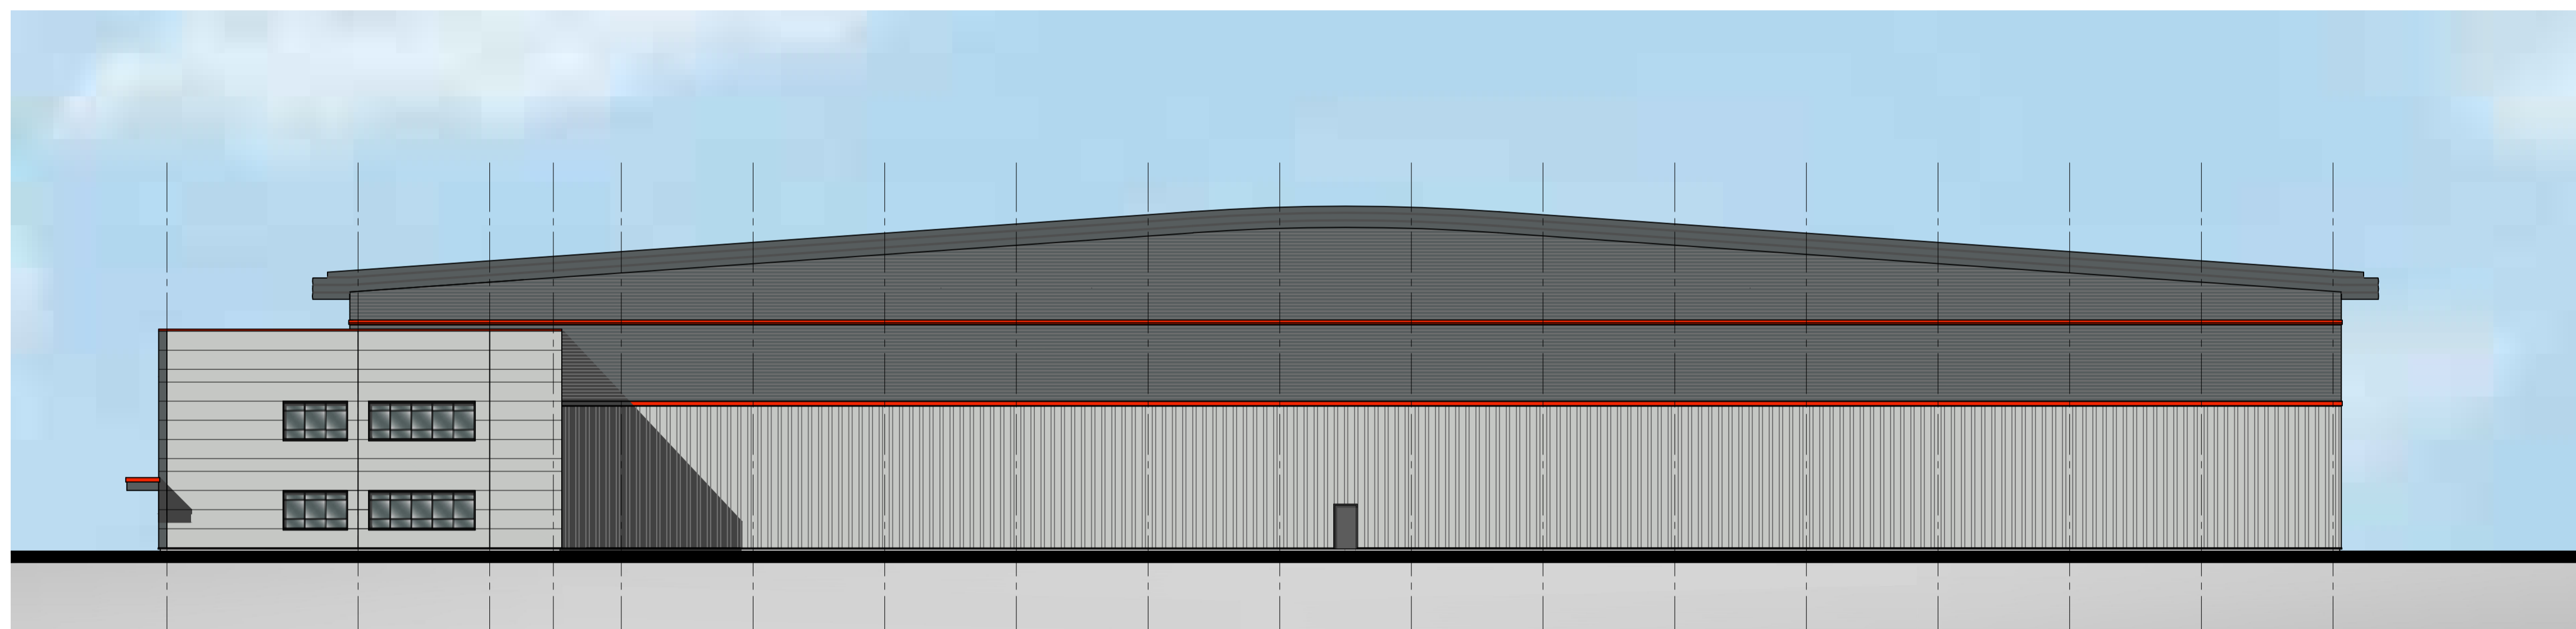

North East Elevation

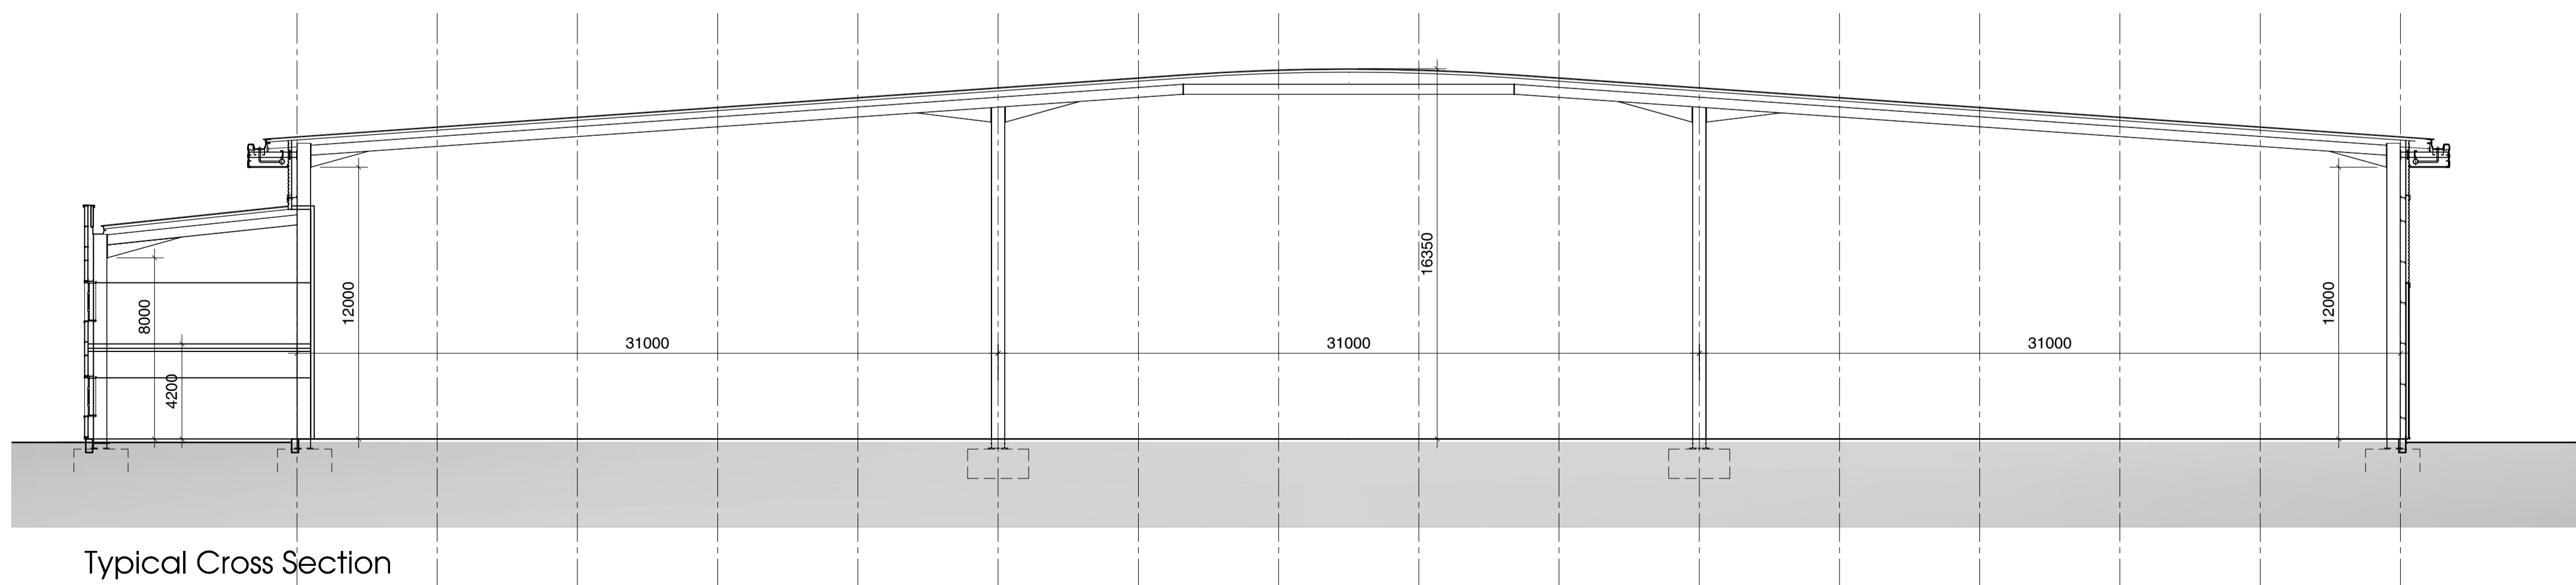

Typical Cross Section