

ONG ROAD

Church

Hall

45a

43

vicarage

55




The Old Manse
 Back Lane
 Hathersage
 Sheffield
 S32 1AR
 Tel. 01433 650979
 Fax: 01433 651820
 www.nashmead.co.uk

Client:
 Trustees

Drawing Title:
 Furlong Road Methodist Church:
 Proposed Site Plan

Drawing No:
 9788/2B
 Drawn By: OAL Scale: 1:200 (A3) Date: 27/09/12

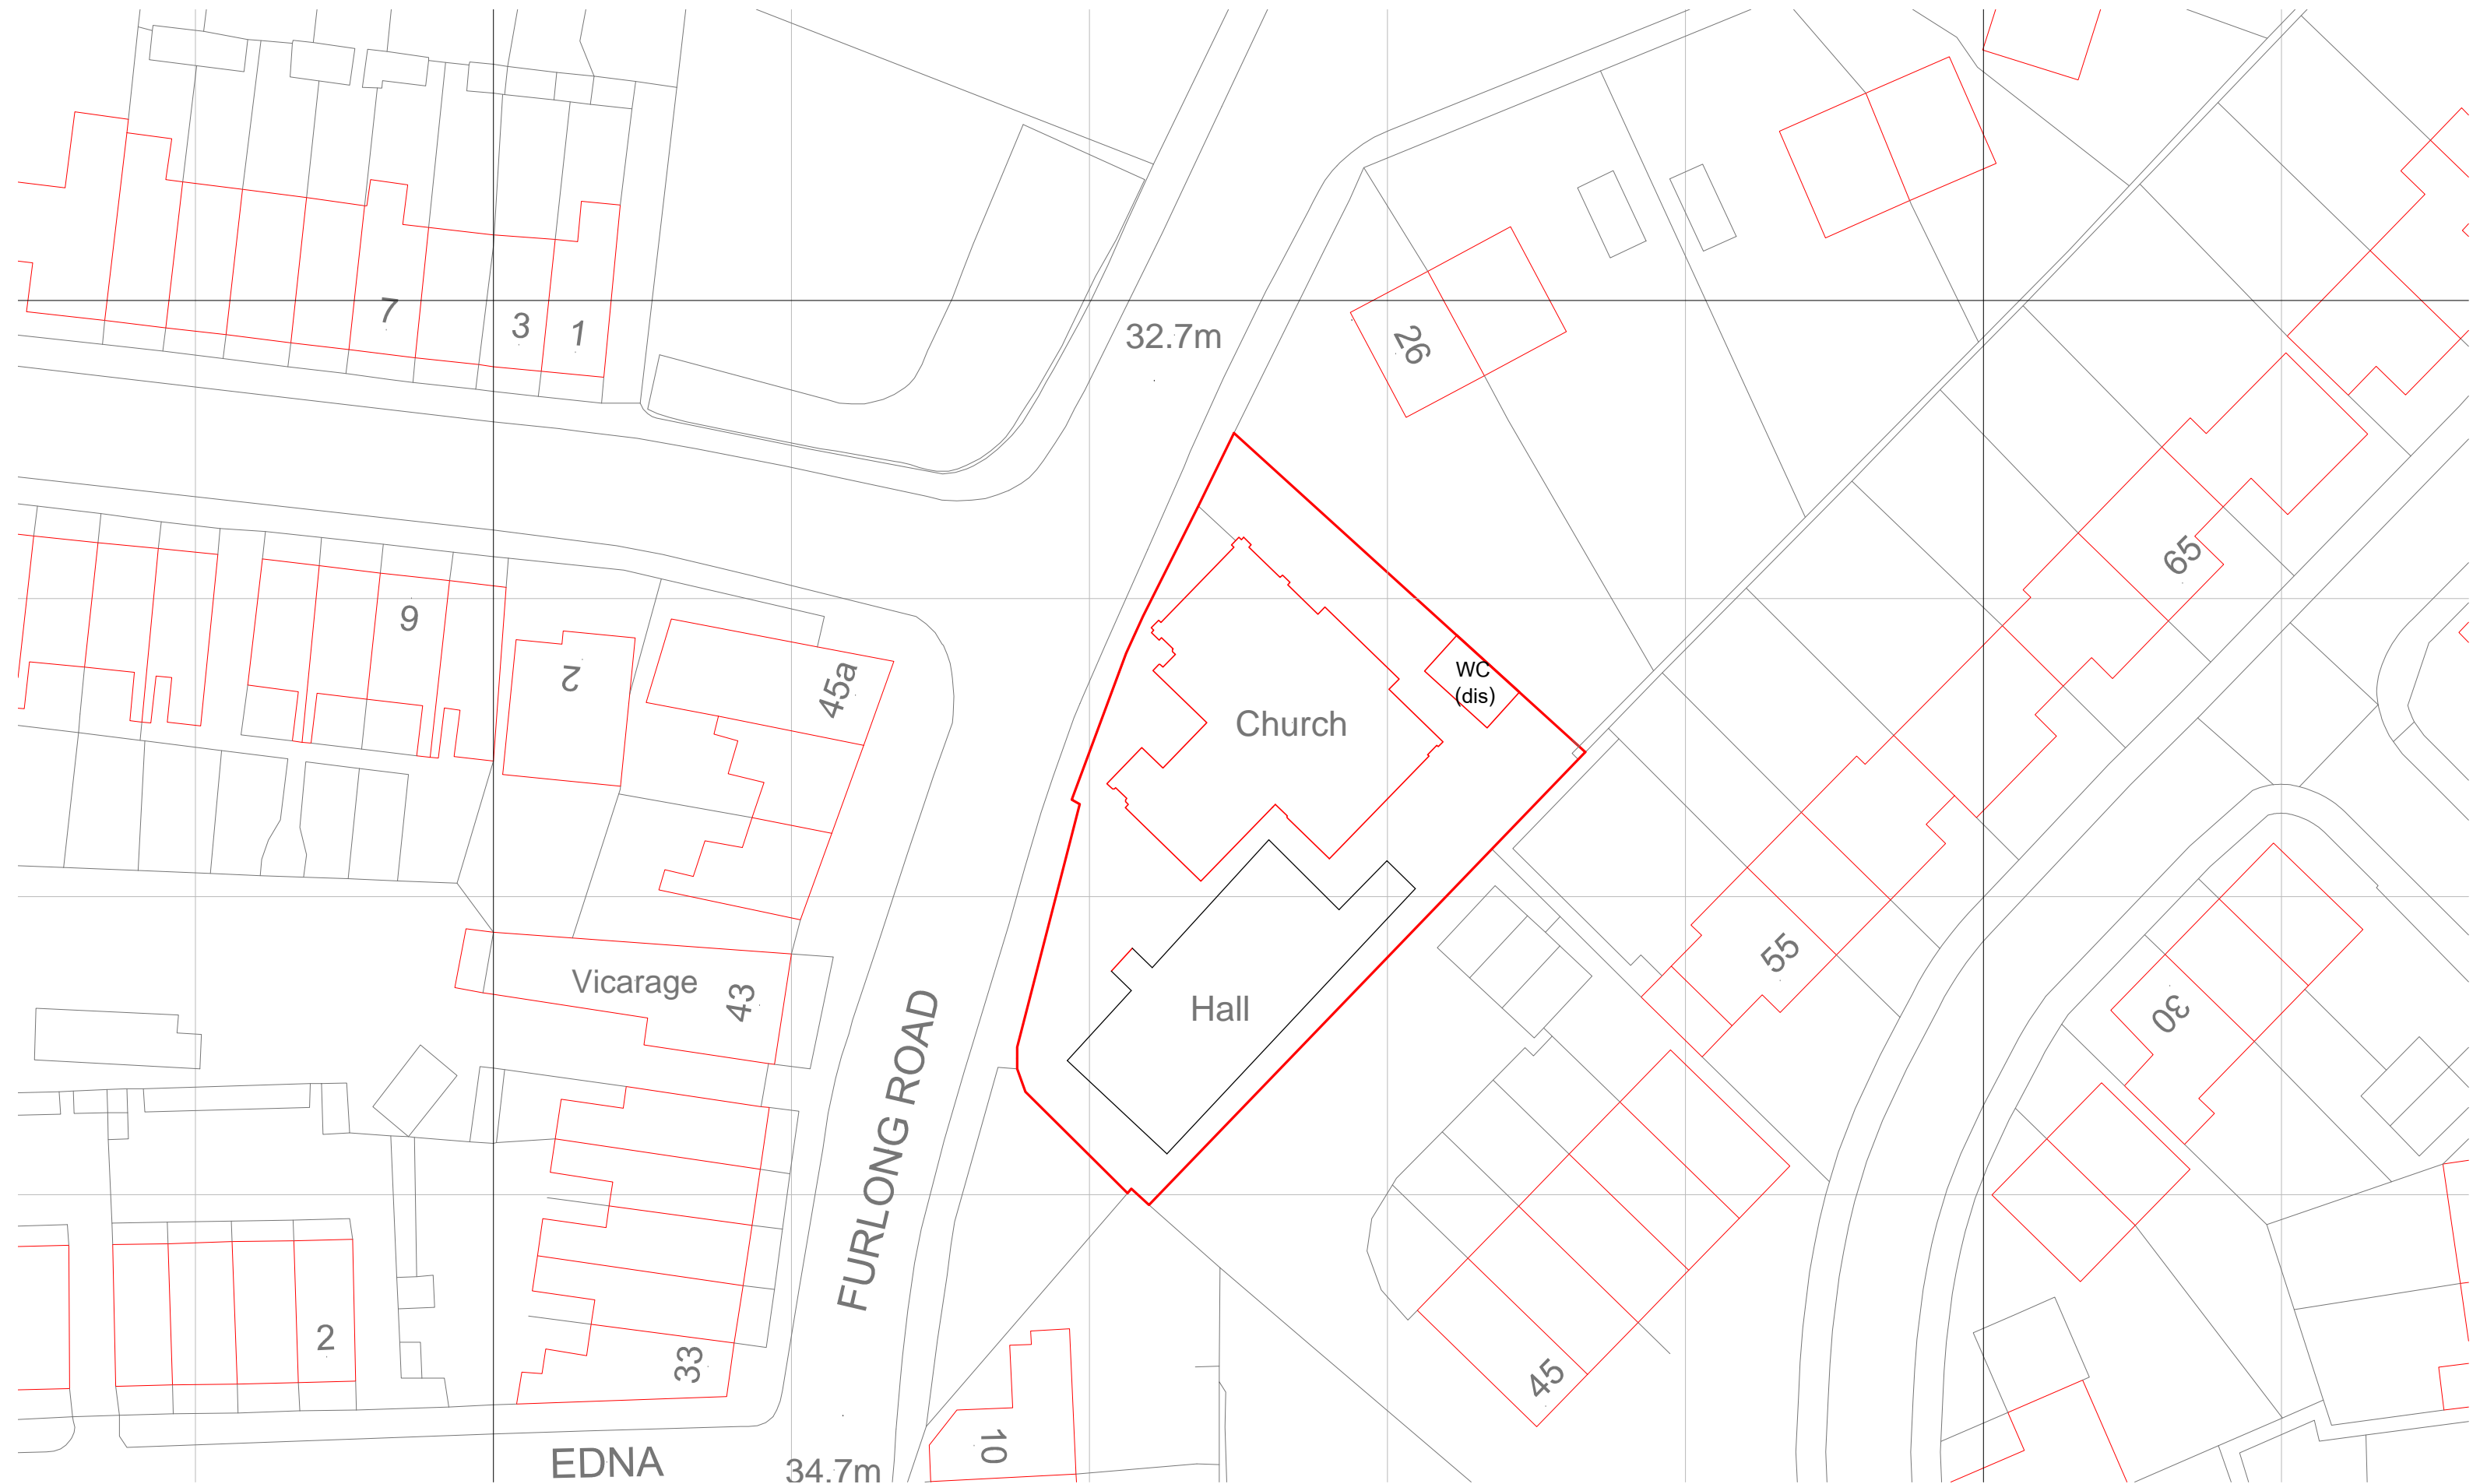

The Old Manse
 Back Lane
 Hathersage
 Sheffield
 S32 1AR
 Tel. 01433 650979
 Fax: 01433 651820
 www.nashmead.co.uk

Client:
 Trustees

Drawing Title:
*Furlong Road Methodist Church:
 Existing Location Plan*

Drawing No:
 9788/1A

Drawn By: Scale: Date:

OAL 1:400 (A3) 27/09/12

