


HATCHED AREAS SHOW PARTS OF THE EXISTING BUILDING TO BE DEMOLISHED

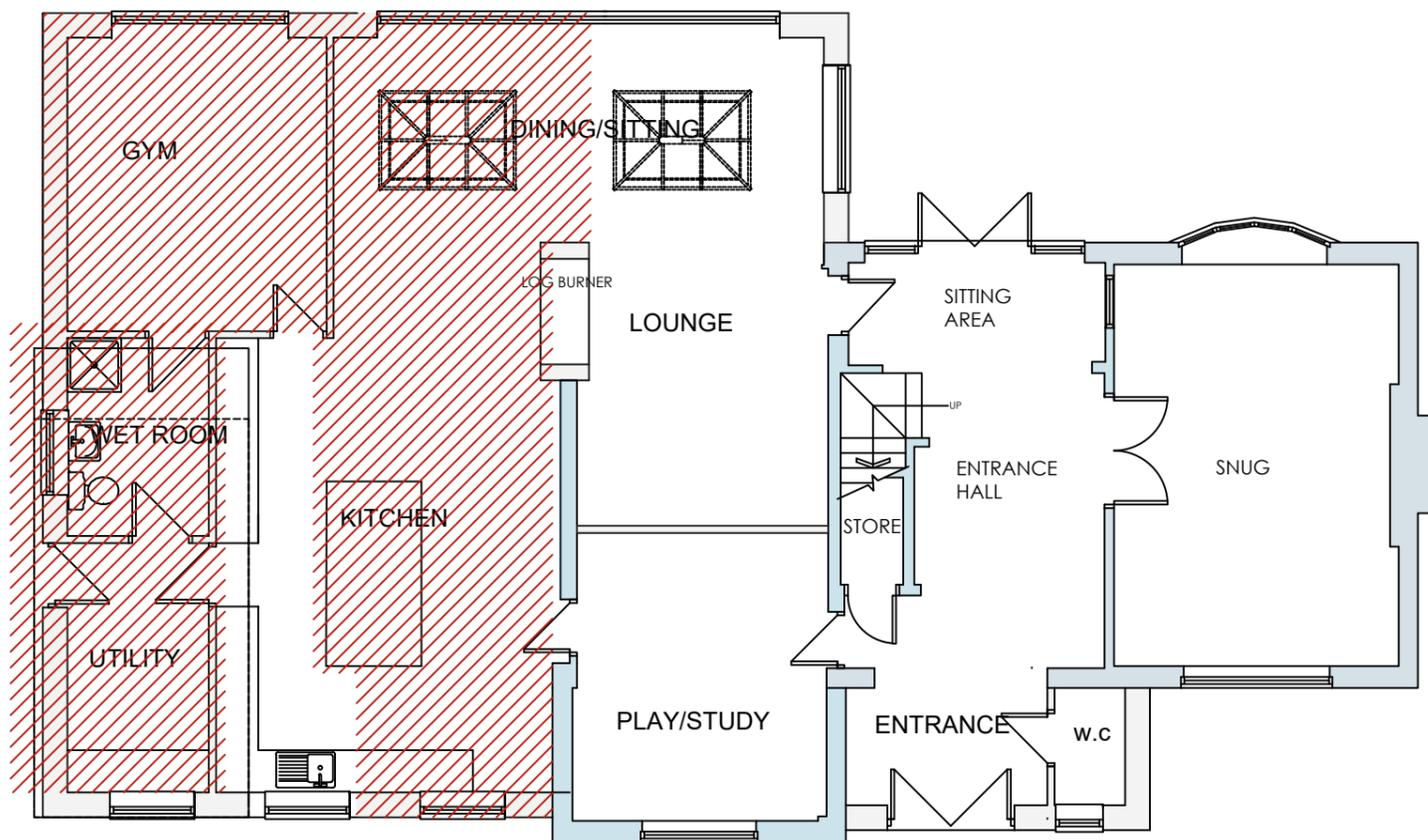

GROUND FLOOR PLAN

			OFFICE ONE, DRILL HALL, 11 EASTGATE, BARNSELY, S70 2EU			Phone: 01226 208482 Email: info@whiteagus.co.uk Web: www.whiteagus.co.uk					
Project: PROPOSED GARAGE 379 CARLTON ROAD BARNSELY						Client: MR & MRS DOBSON					
Drawing Title: GROUND FLOOR PLAN SHOWING COMPARISON WITH EXISITNG						Date: NOV 2025		Scale: 1:100 @ A3			
Ref: 25-035				Dwg. No. 05		Rev.					
Date	Suffix	Description	Date	Suffix	Description						