




PROPOSED SOUTH ELEVATION
SCALE 1:100

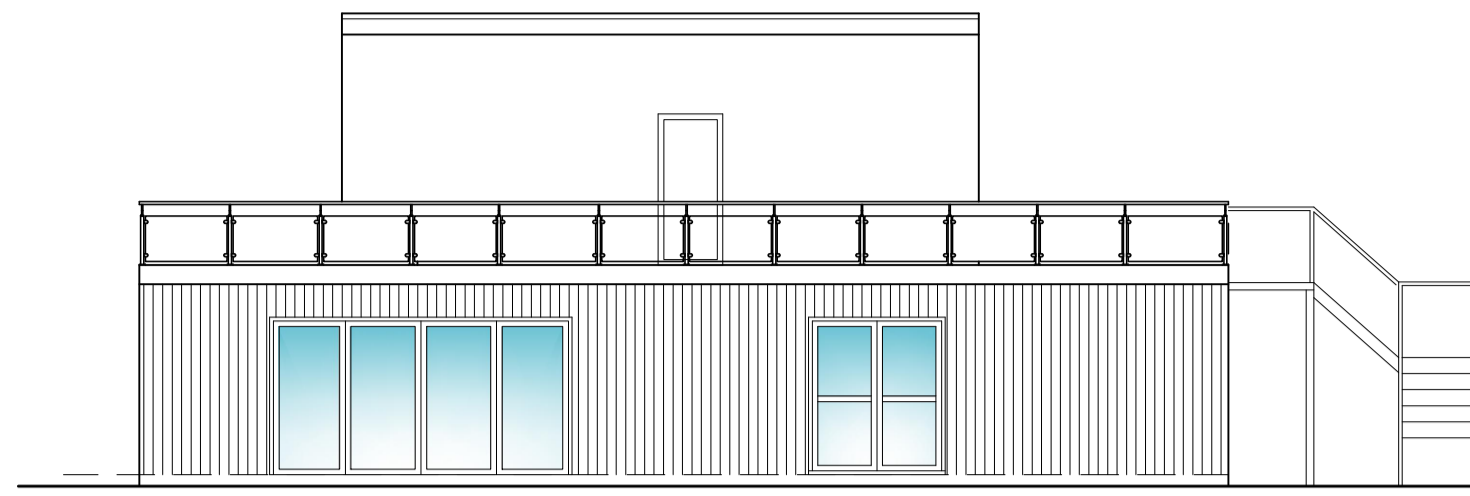


PROPOSED EAST ELEVATION
SCALE 1:100

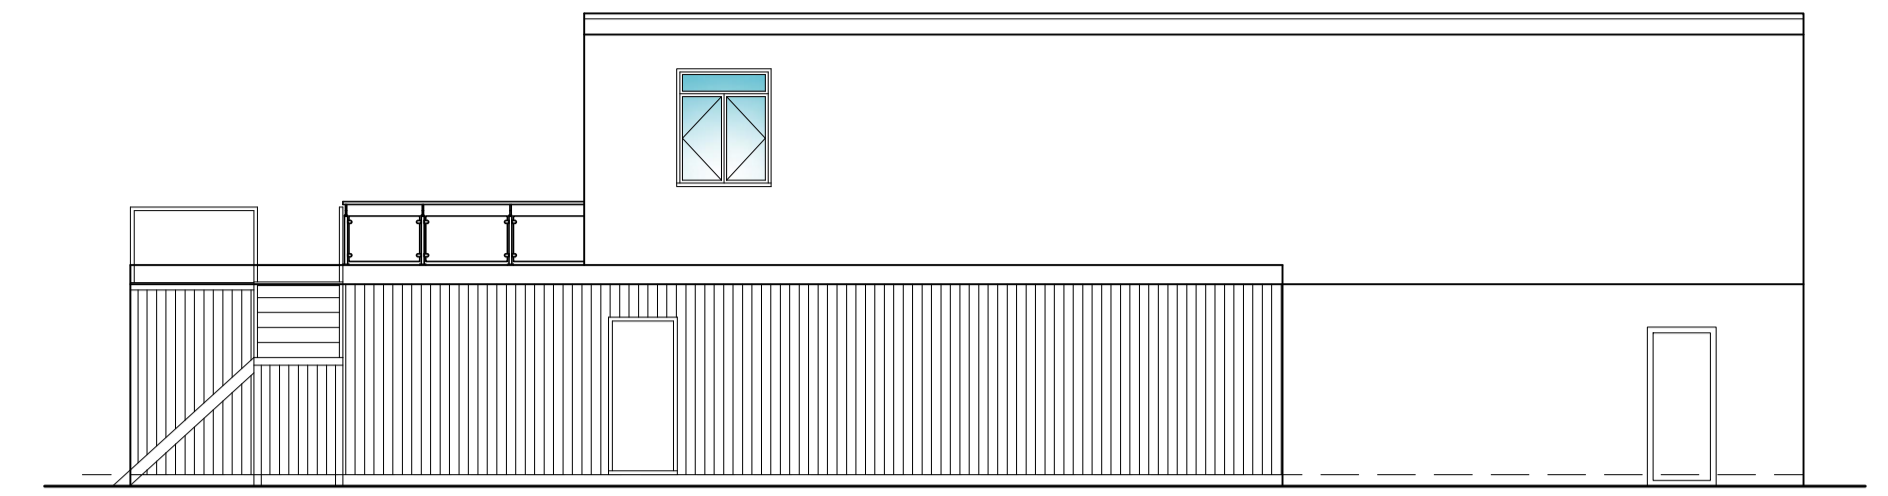


PROPOSED NORTH ELEVATION
SCALE 1:100

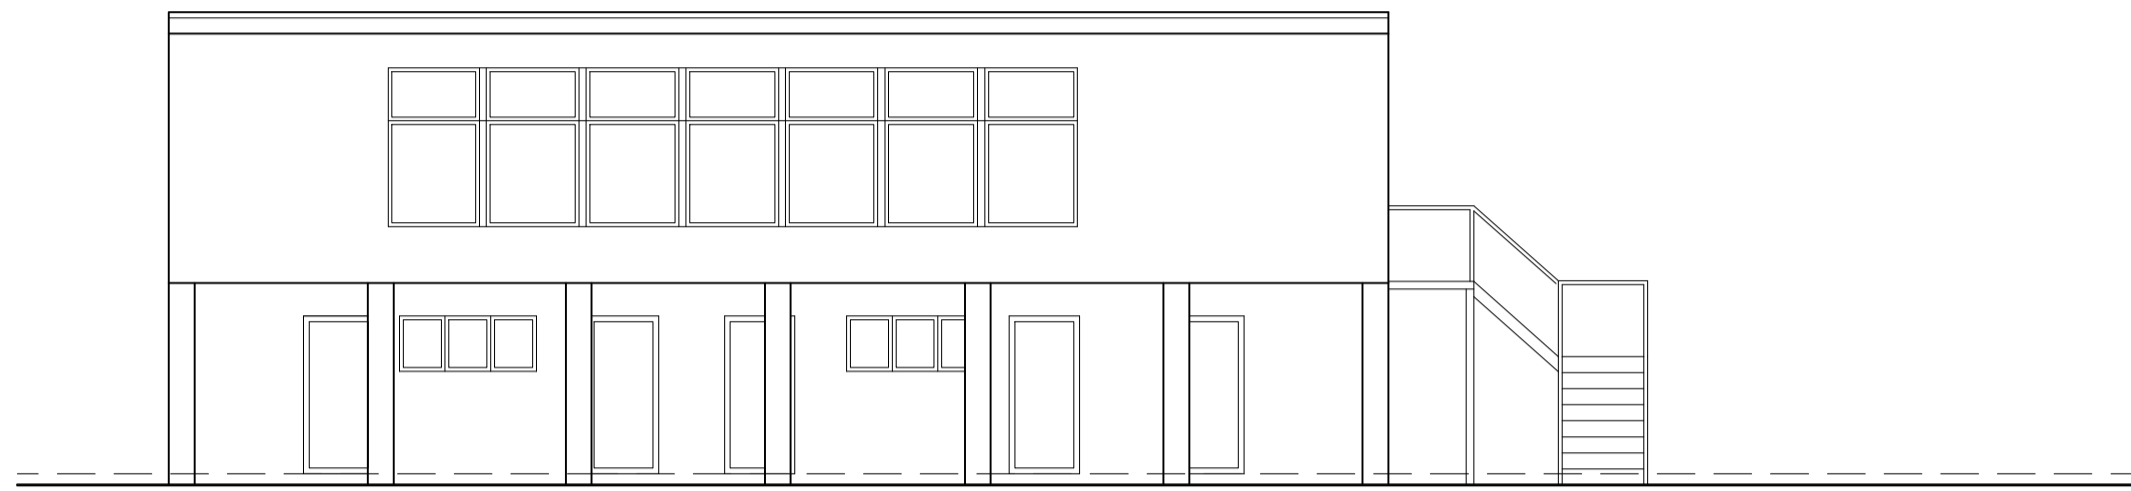


EXISTING SOUTH ELEVATION
SCALE 1:100

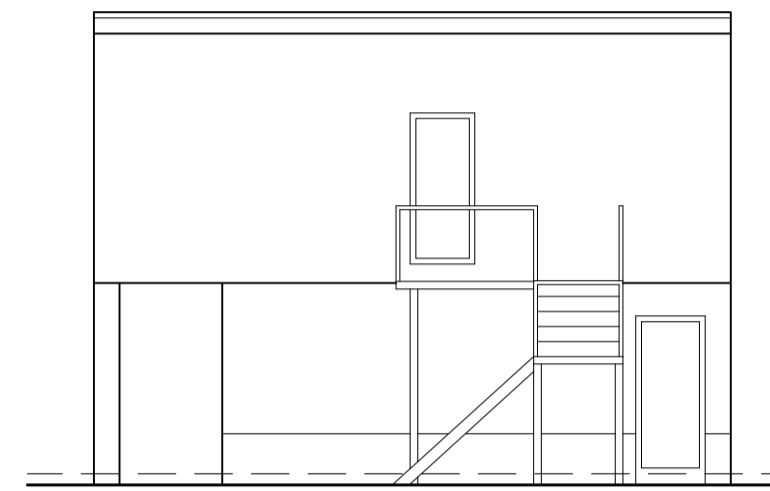


EXISTING EAST ELEVATION
SCALE 1:100

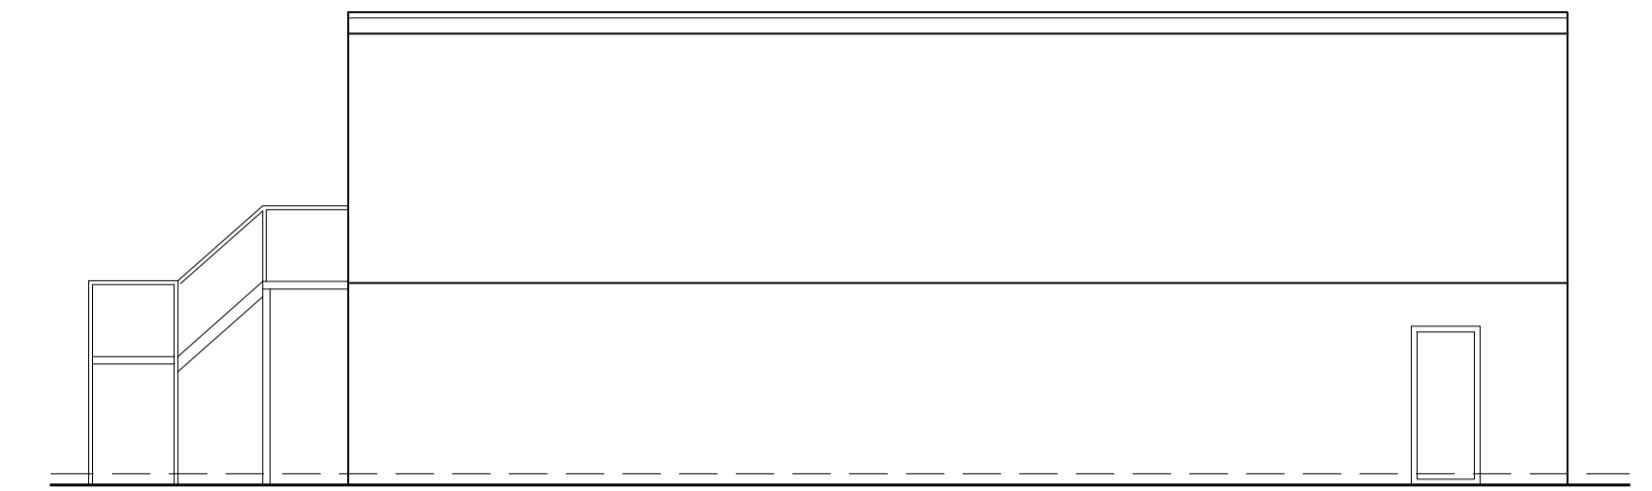



EXISTING NORTH ELEVATION
SCALE 1:100

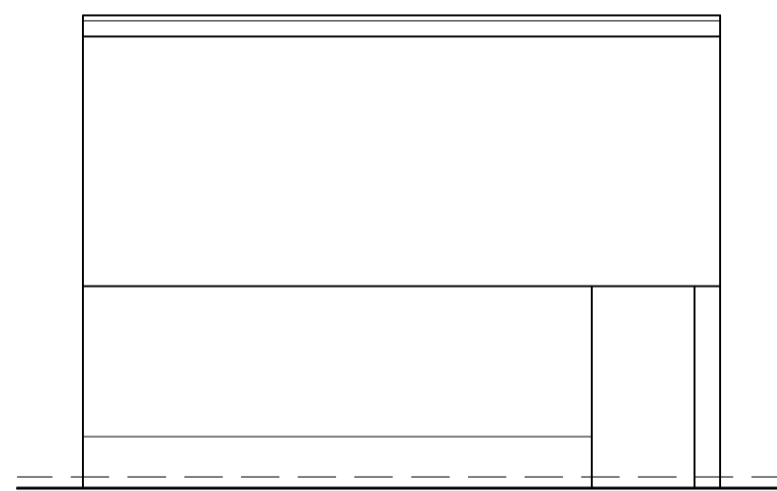

EXISTING WEST ELEVATION
SCALE 1:100

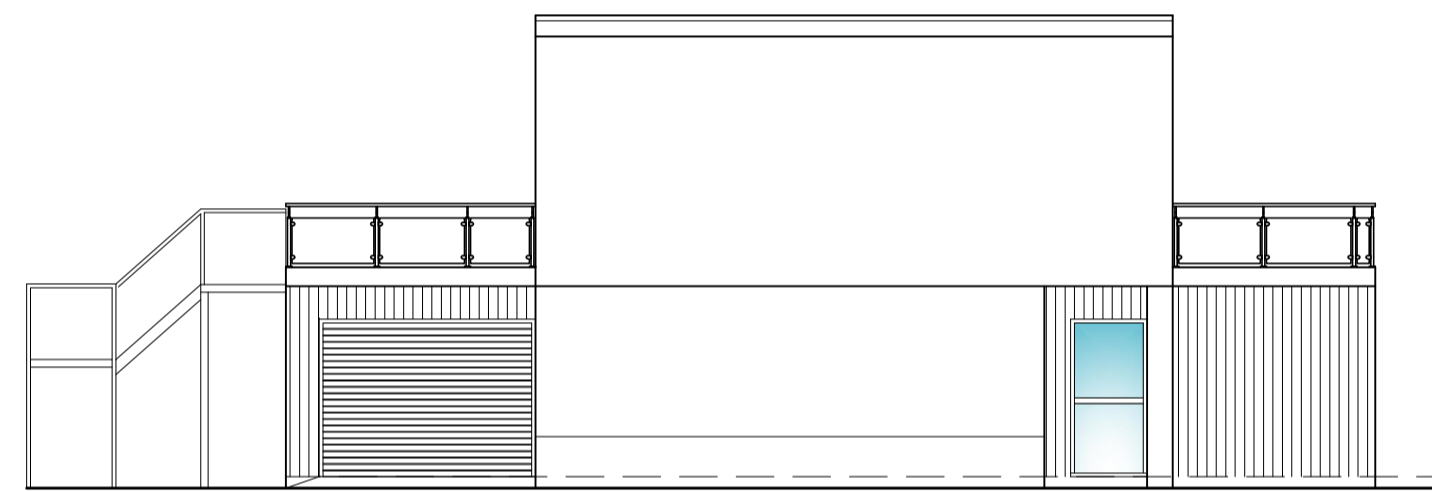


PROPOSED WEST ELEVATION
SCALE 1:100

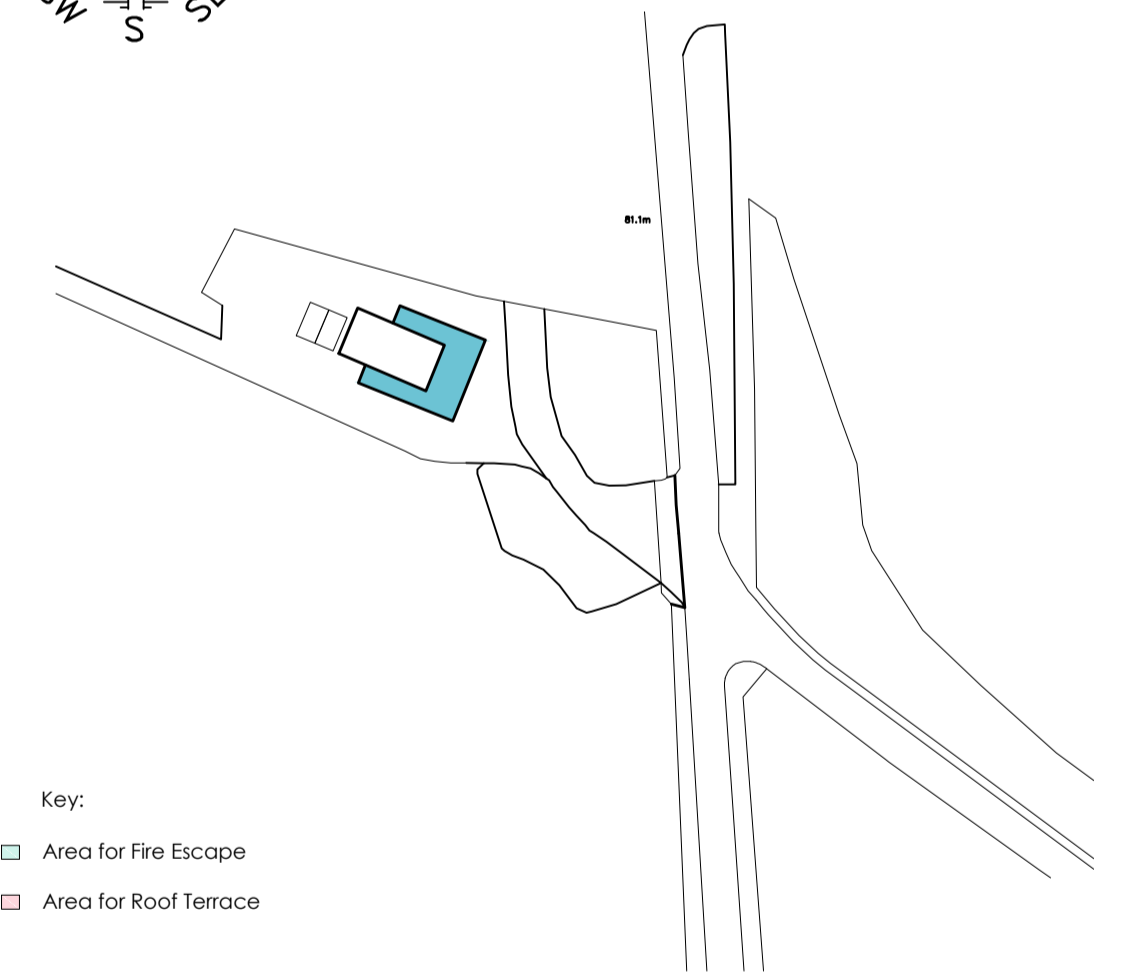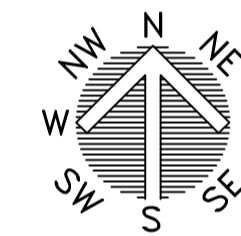


Key:
■ Area for Fire Escape
■ Area for Roof Terrace

LOCATION PLAN
SCALE 1:1250

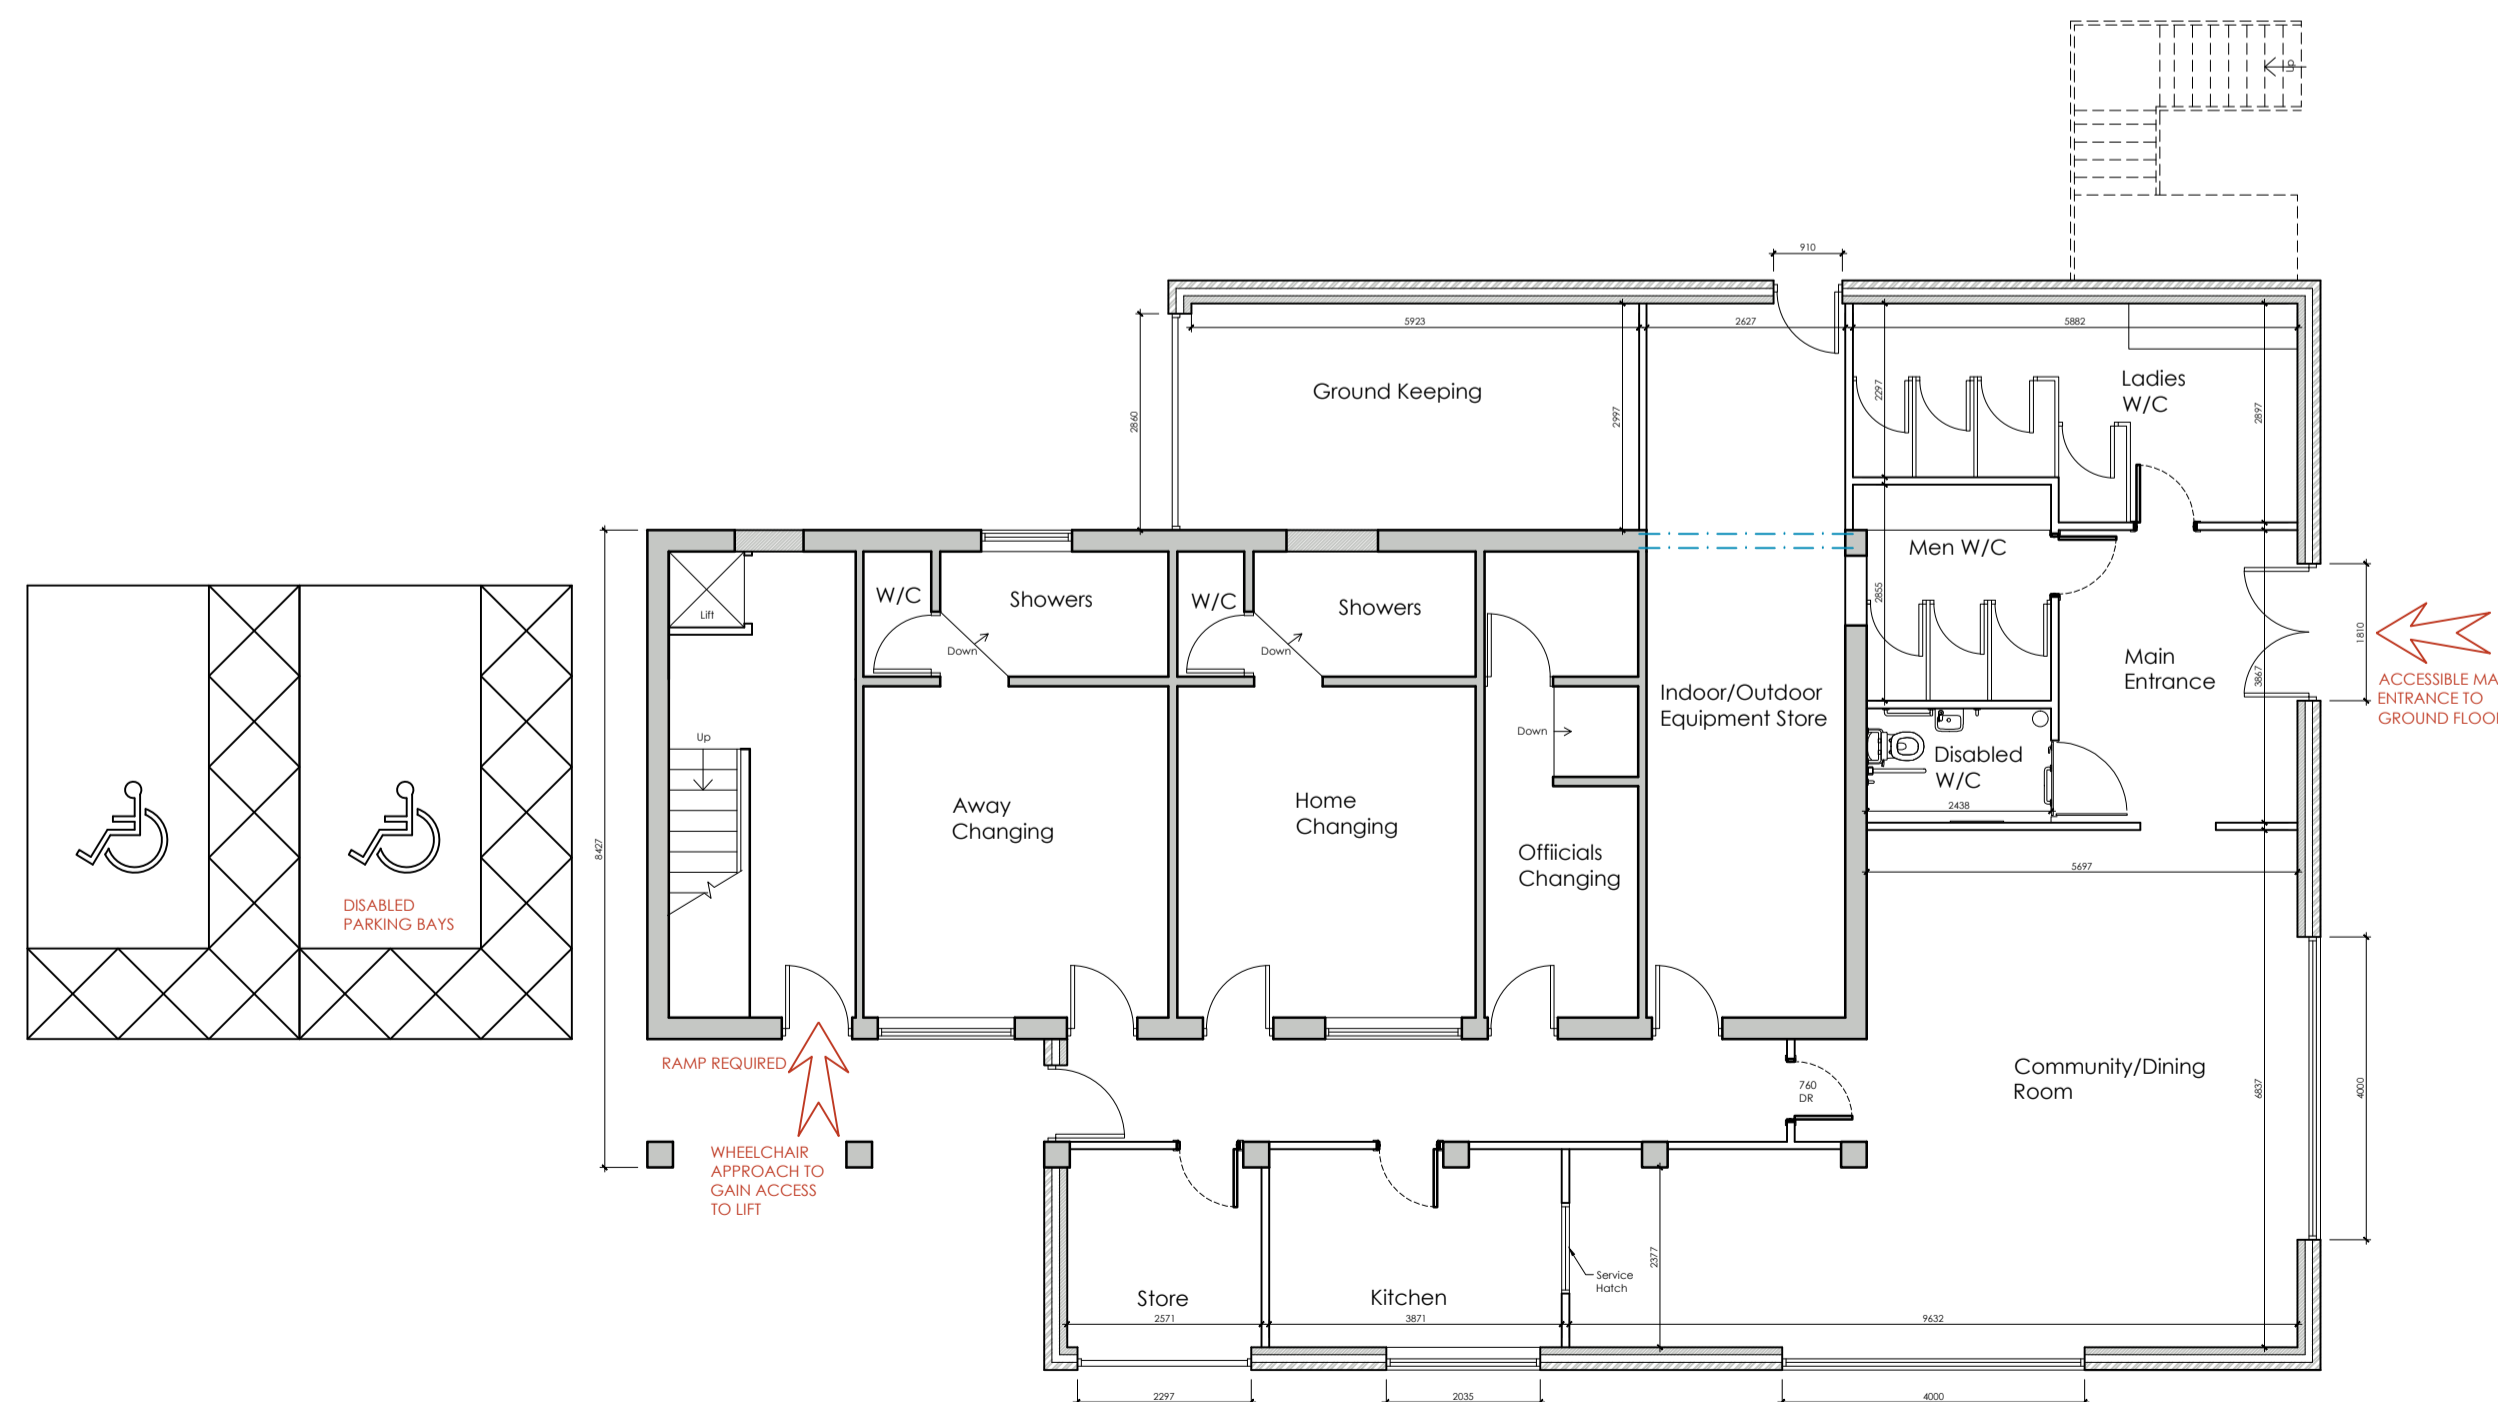

PROPOSED GROUND FLOOR PLAN
SCALE 1:100

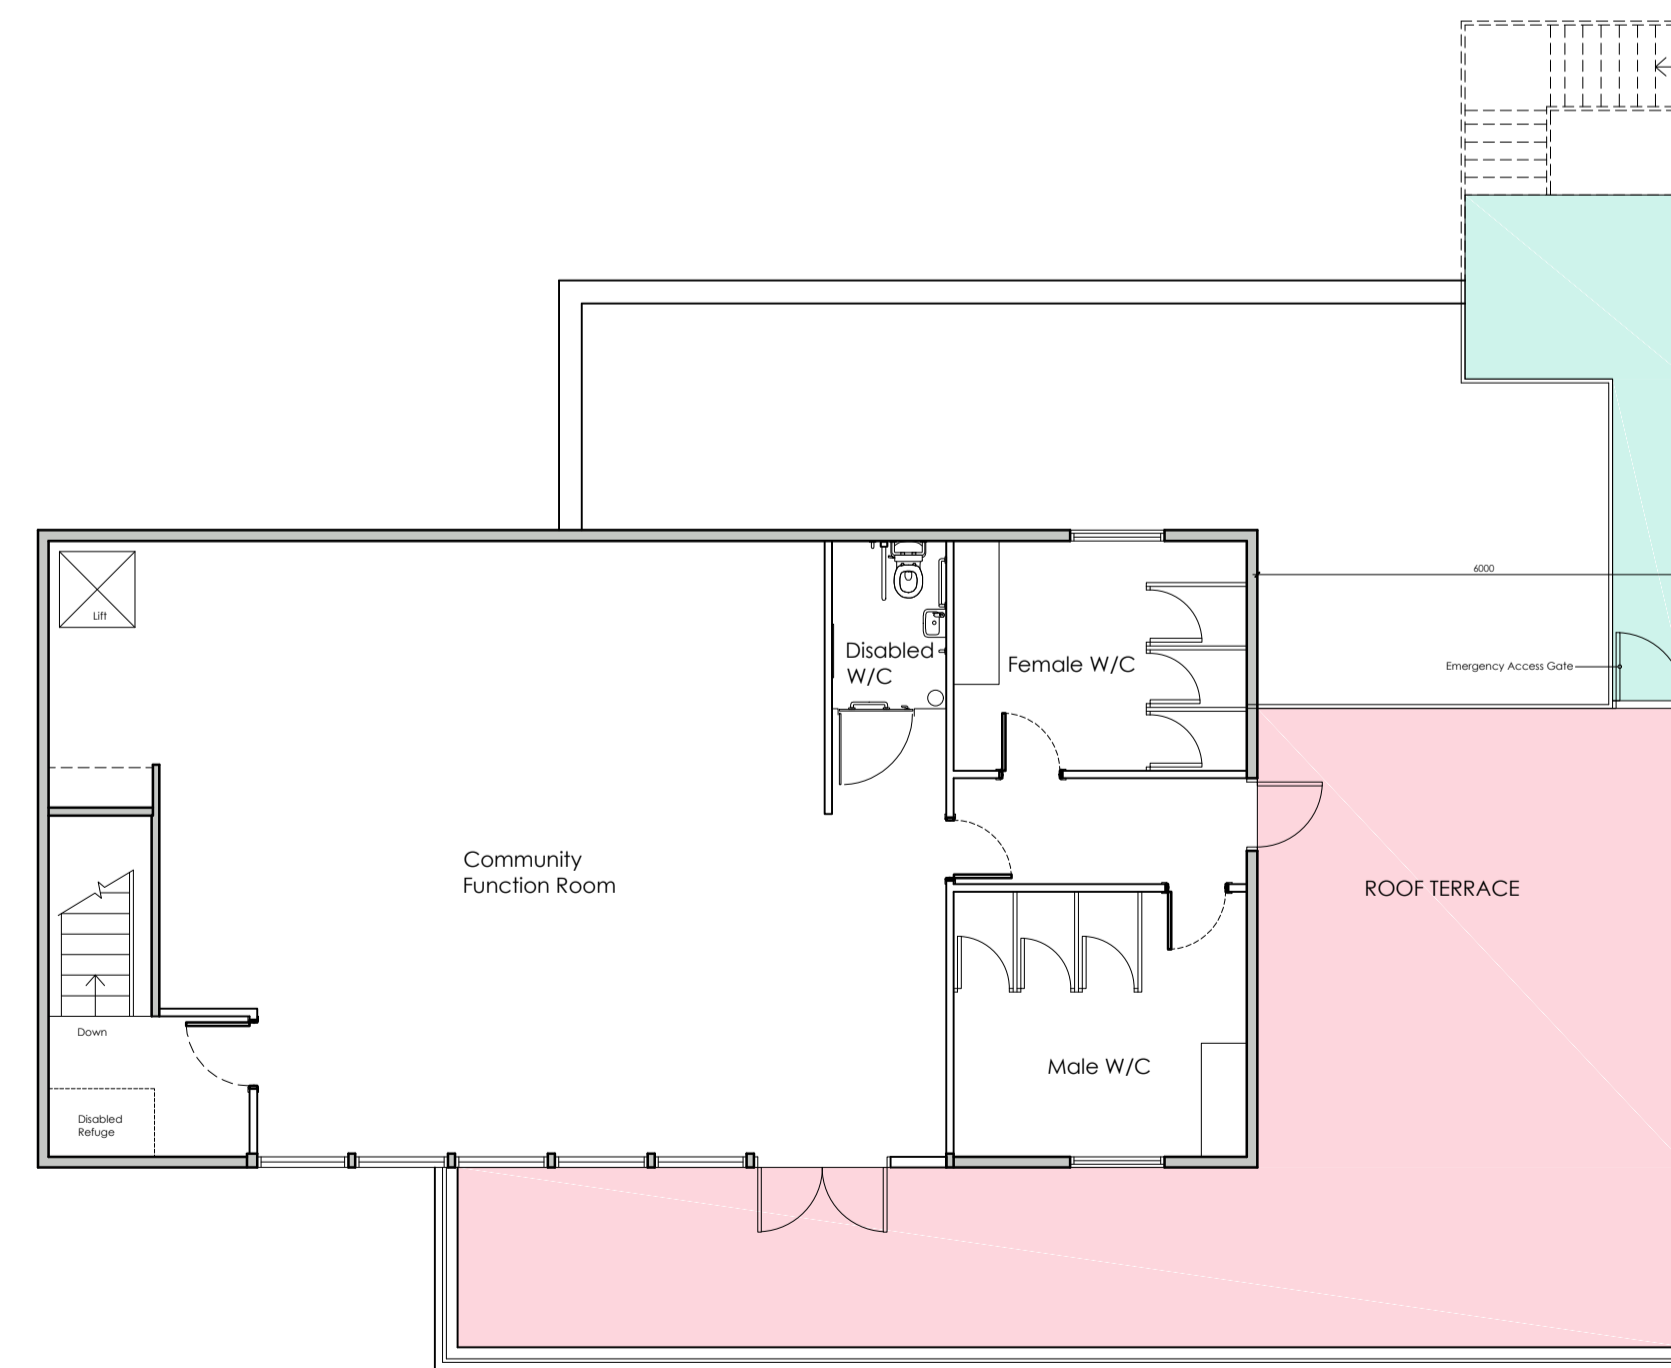

PROPOSED FIRST FLOOR PLAN
SCALE 1:100

		OFFICE ONE, 34 VICTORIA ROAD, BARNSELEY, S70 2BU		Phone: 01226 208482 Email: info@whiteaguspартnership.co.uk Web: www.whiteaguspартnership.co.uk	
ARCHITECTURAL SERVICES				Project:	
PROPOSED ALTERATIONS AT WOOLEY COLLIERY CRICKET CLUB BARNSELEY, S75 5JA				Client: MR M. BEARDSHALL	
Drawing Title: PLANS AND ELEVATIONS		Date: MAY 2022	Scale: 1:50 & 1:100 @ A1	Ref. 21-274	
		Dwg. No. 01	Rev. D		
Date	Suffix	Description	Date	Suffix	Description
06/07/2022	A	REVISED TO CLIENTS REQUIREMENTS			
08/07/2022	B	REVISED TO CLIENTS REQUIREMENTS			
21/07/2022	C	REVISED TO CLIENTS REQUIREMENTS			
22/10/2022	D	REVISED FOR PLANNING			