



Drawing No.	Rev No.
MPP001 -003	

DO NOT SCALE: Contractor to check all dimensions and report any omissions or errors

**NOTES**

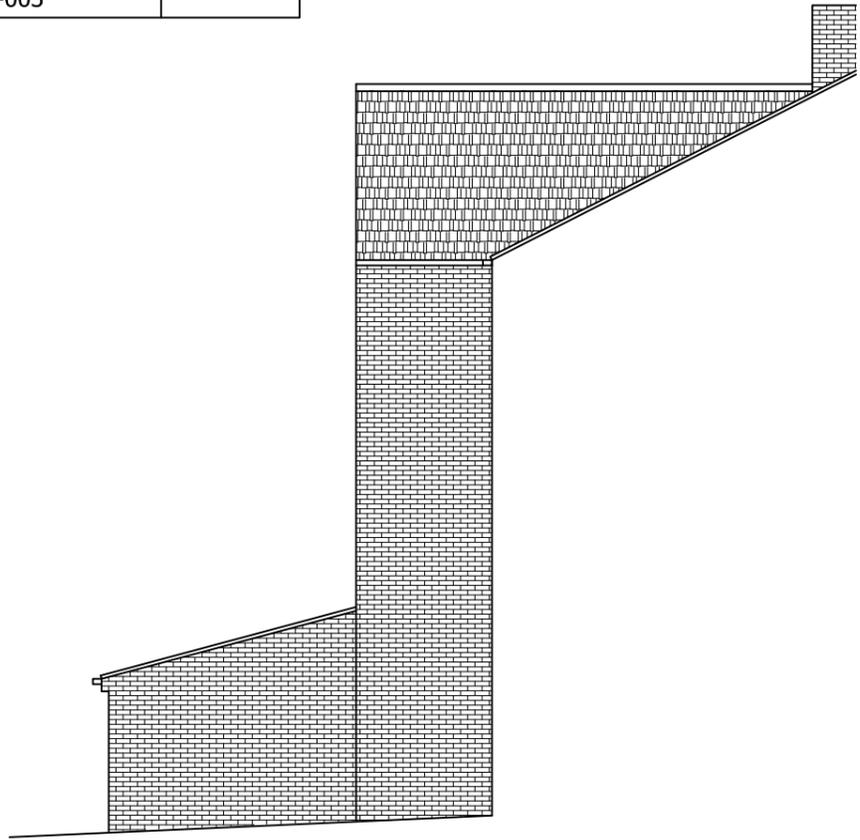


PROPOSED END ELEVATION  
SCALE 1:100 AT A3

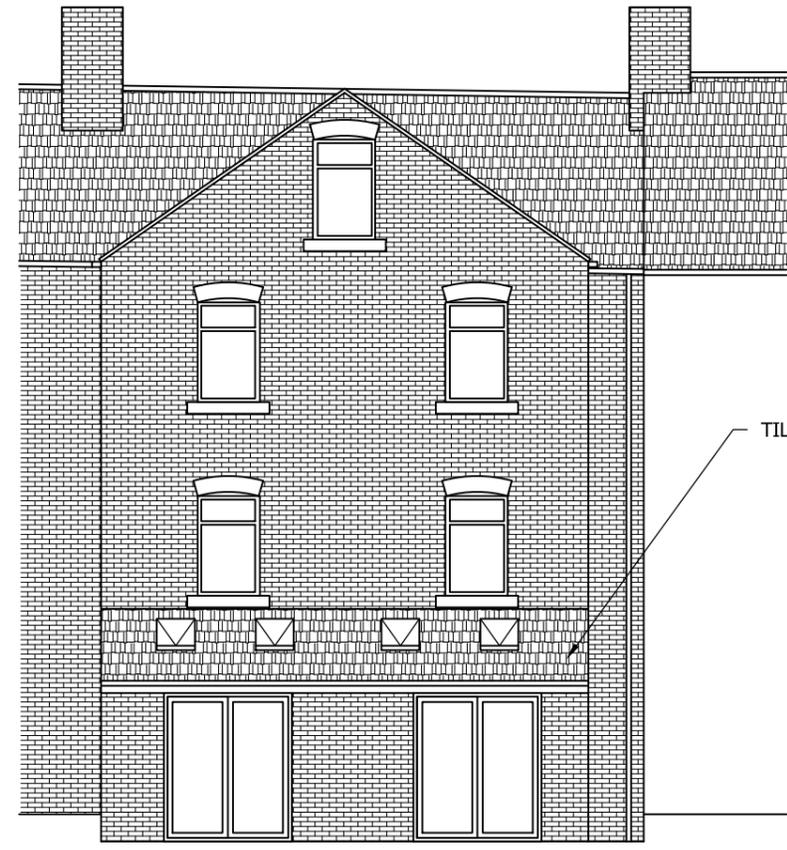

PROPOSED REAR ELEVATION  
SCALE 1:100 AT A3

TILES TO MATCH EXISTING

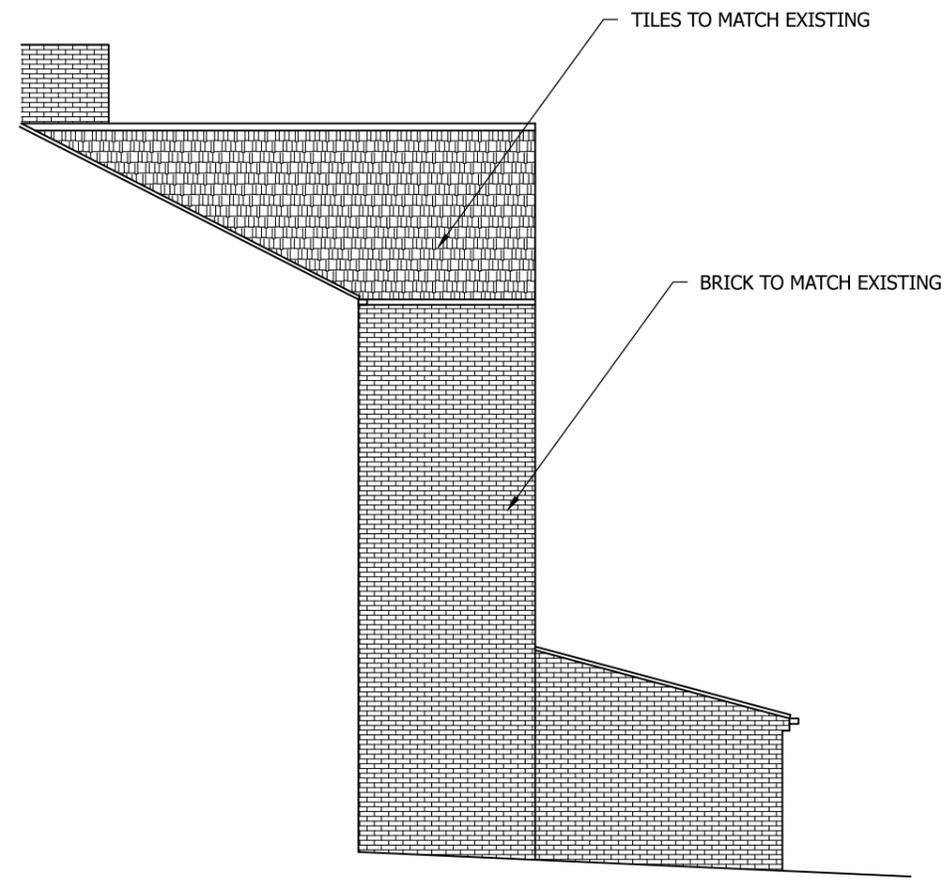

PROPOSED END ELEVATION  
SCALE 1:100 AT A3

TILES TO MATCH EXISTING

BRICK TO MATCH EXISTING

Rev	Description	By	Chk	App	Date
-----	-------------	----	-----	-----	------

JRB DESIGNS Ltd  
1 Saville Road  
Cudworth  
Barnsley  
S72 8LT  
Tel: 01226 383542  
Fax: 01226 380078  
Mob: 07970 541192  
Email: john@jrbdesigns.co.uk

This drawing is copyright. © jrbdesigns Ltd.

Client  
**MR. P PATEL  
H & P SOLUTIONS**

Drawing Title  
**PROPOSED ELEVATIONS**

Address  
**8-10 JAMES STREET  
BARNSELY**

Project Title:  
**CONVERSION TO HMO  
AND A SELF CONTAINED FLAT**

Purpose of Issue:  
**PLANNING**

Drawing Status  
**FIRST ISSUE**

Scale at A3 AS SHOWN	Drawn By JRB	Date 05/08/2019
Checked By	Date 05/08/2019	Approved By Date 05/08/2019
Project No. <b>MPP001</b>	Drawing No. <b>003</b>	Revision

APPROVAL  INFORMATION  TENDER  CONTRACT  CONSTRUCTION