

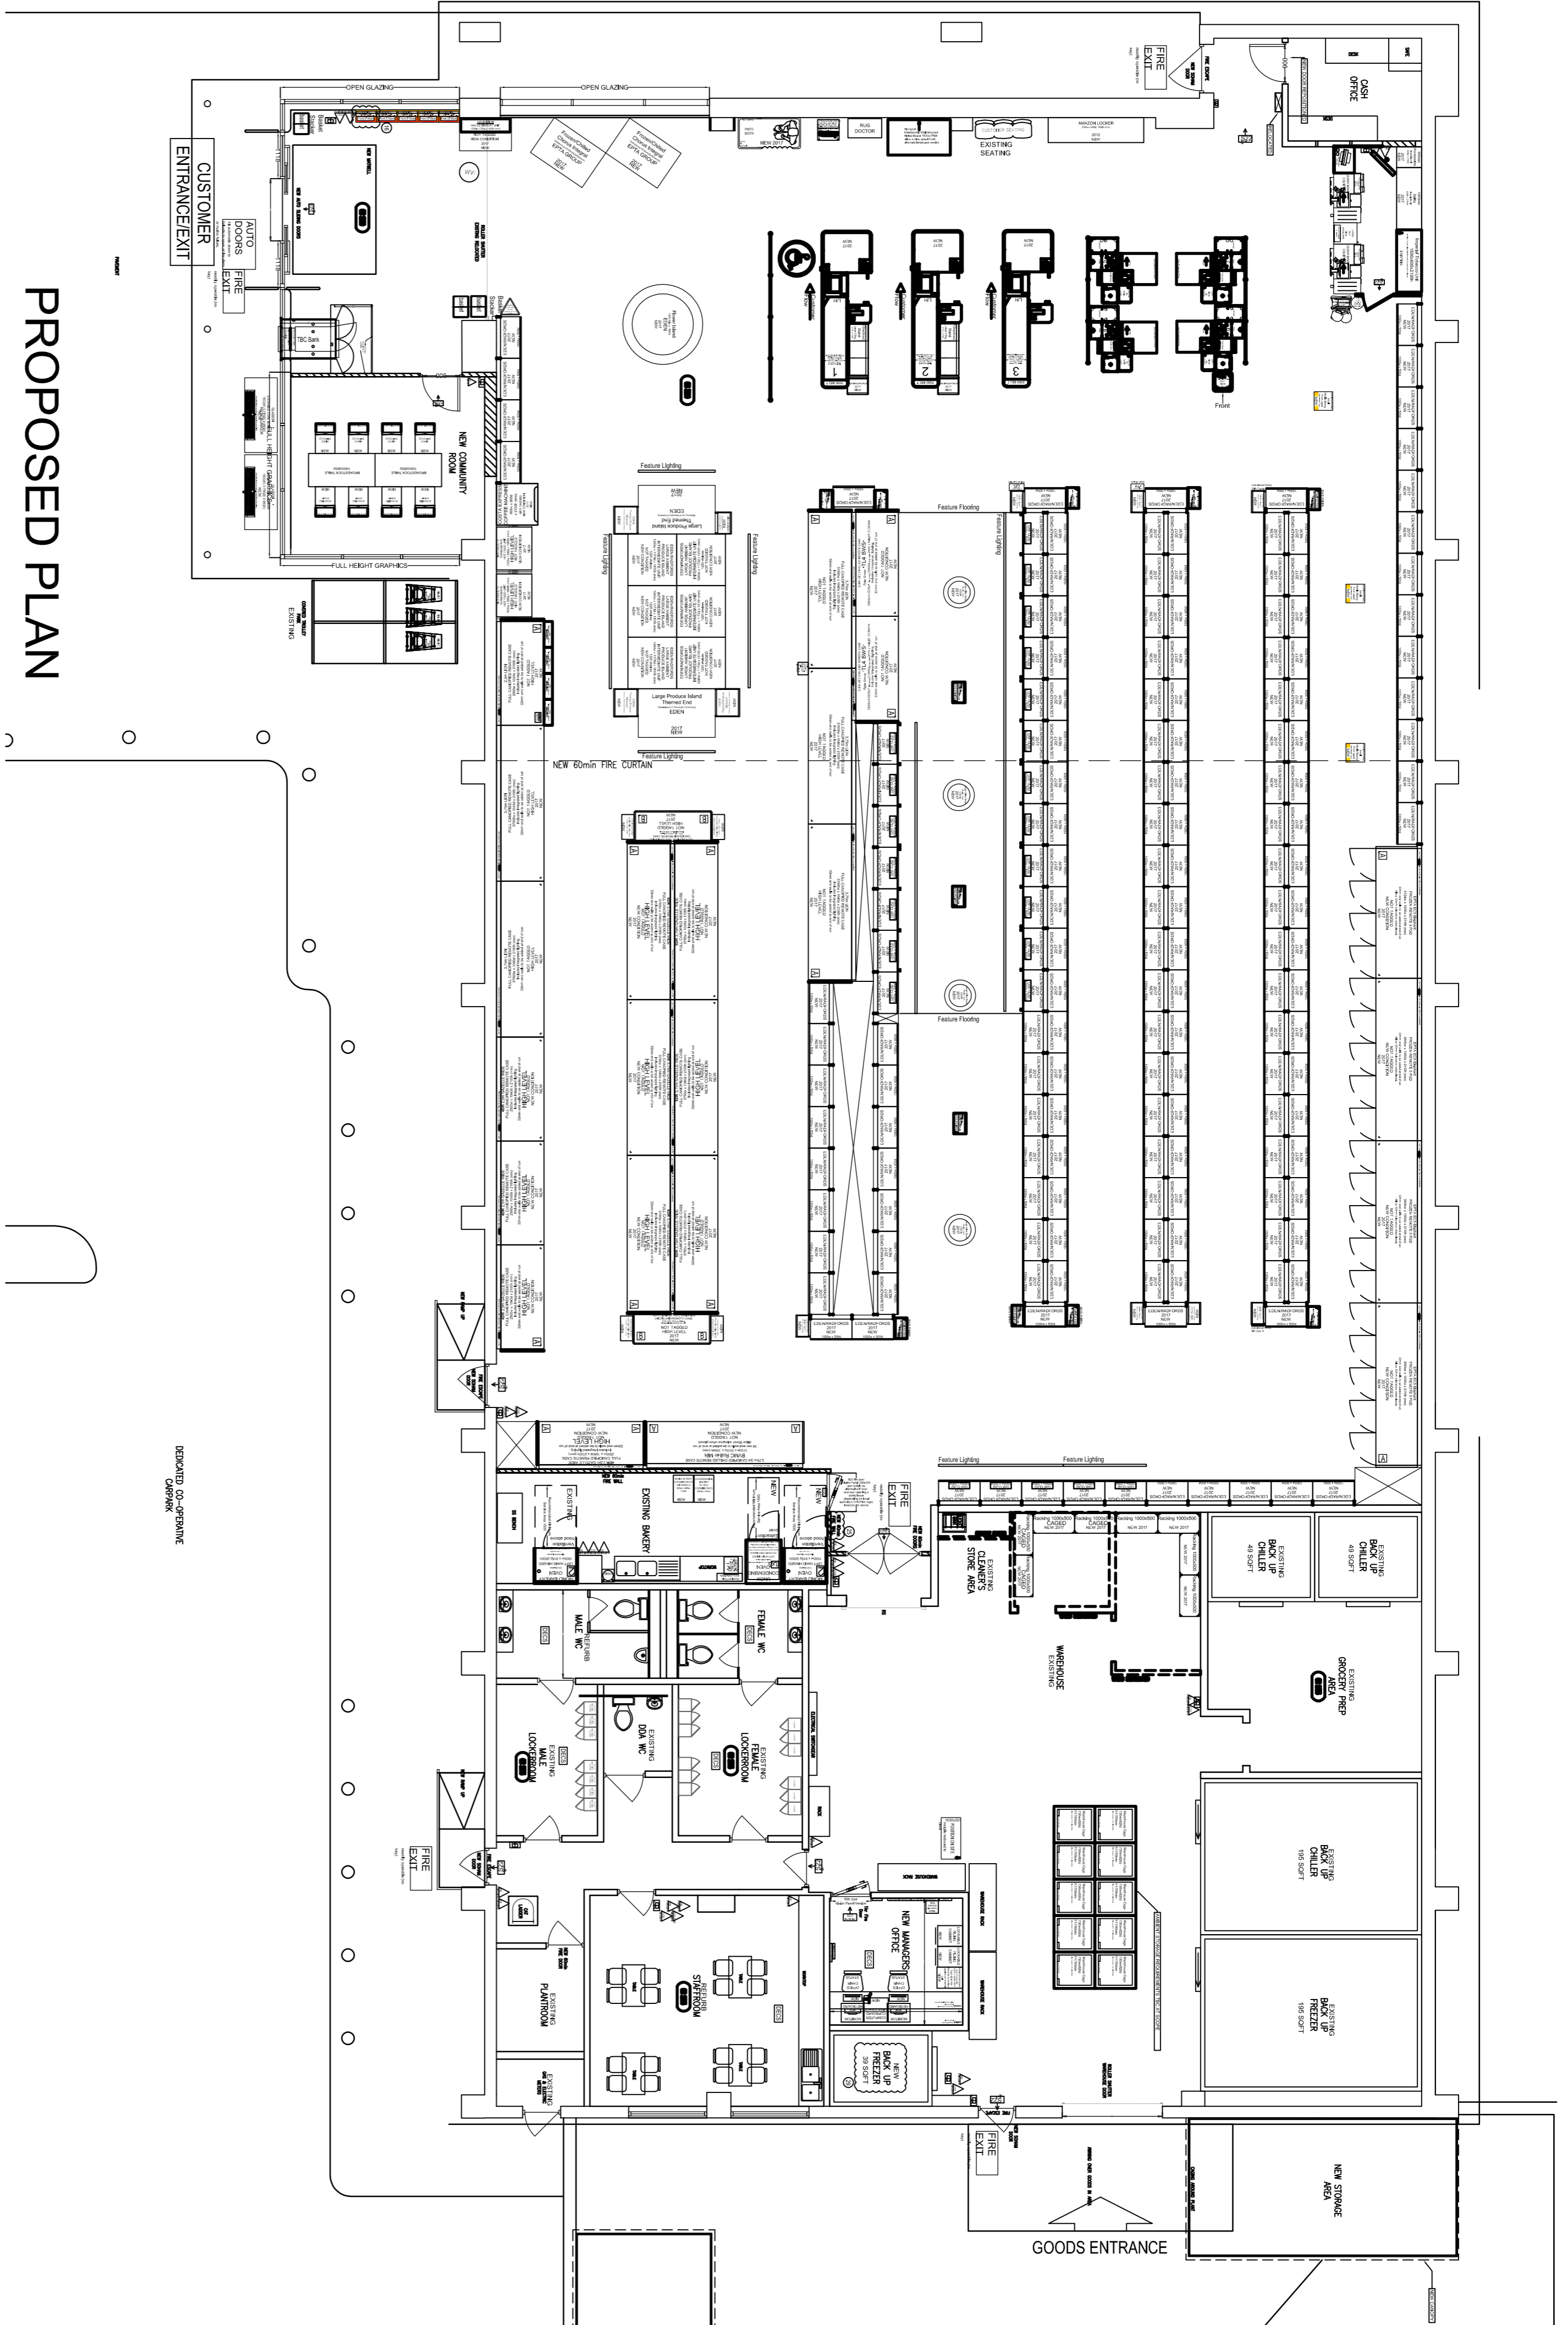


REVISION

PROPOSED ELEVATIONS TO STORAGE AREAS

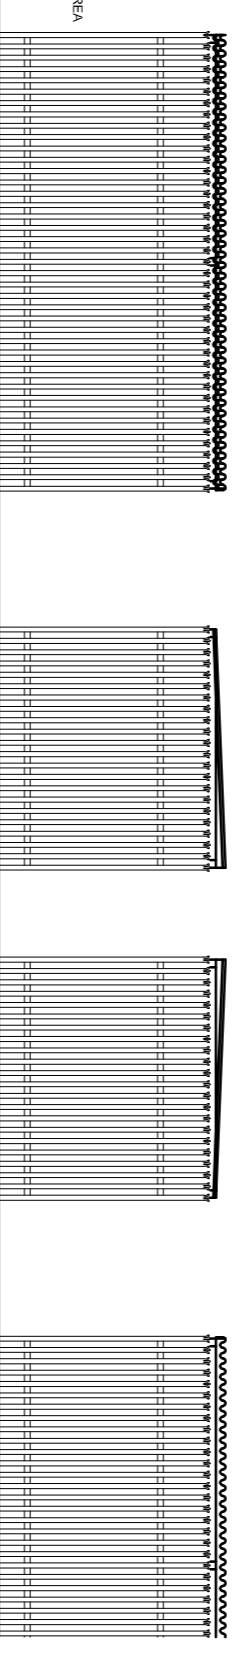

PROPOSED PLAN

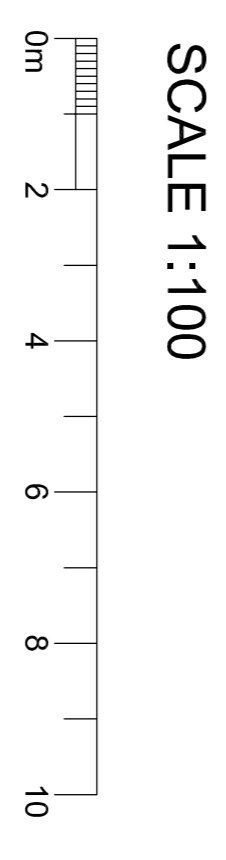

© THE CONTENTS OF THIS DRAWING REMAIN THE SOLE PROPERTY OF WELLSFIELD ASSOCIATES AND MUST NOT BE COPIED OR REPRODUCED WITHOUT PRIOR PERMISSION.
FULL SURVEY NOT CARRIED OUT. DRAWING PRODUCED USING INFORMATION SUPPLIED BY THE CLIENT

Wellsfield Associates
66, High Road,
Eckley
SS5 4TA
Mob No 07766 221958
chris@wellsfieldassociates.co.uk

project
CO-OP SUPERMARKET
BLACKER ROAD
MAPPLEWELL
BARNSELEY
SOUTH YORKSHIRE

PROPOSED PLAN
date AUG 16 drawn C.J.J.
scale 1:100 @A1 drg no. 3205.02

PROPOSED SHOPFRONT ELEVATION

