


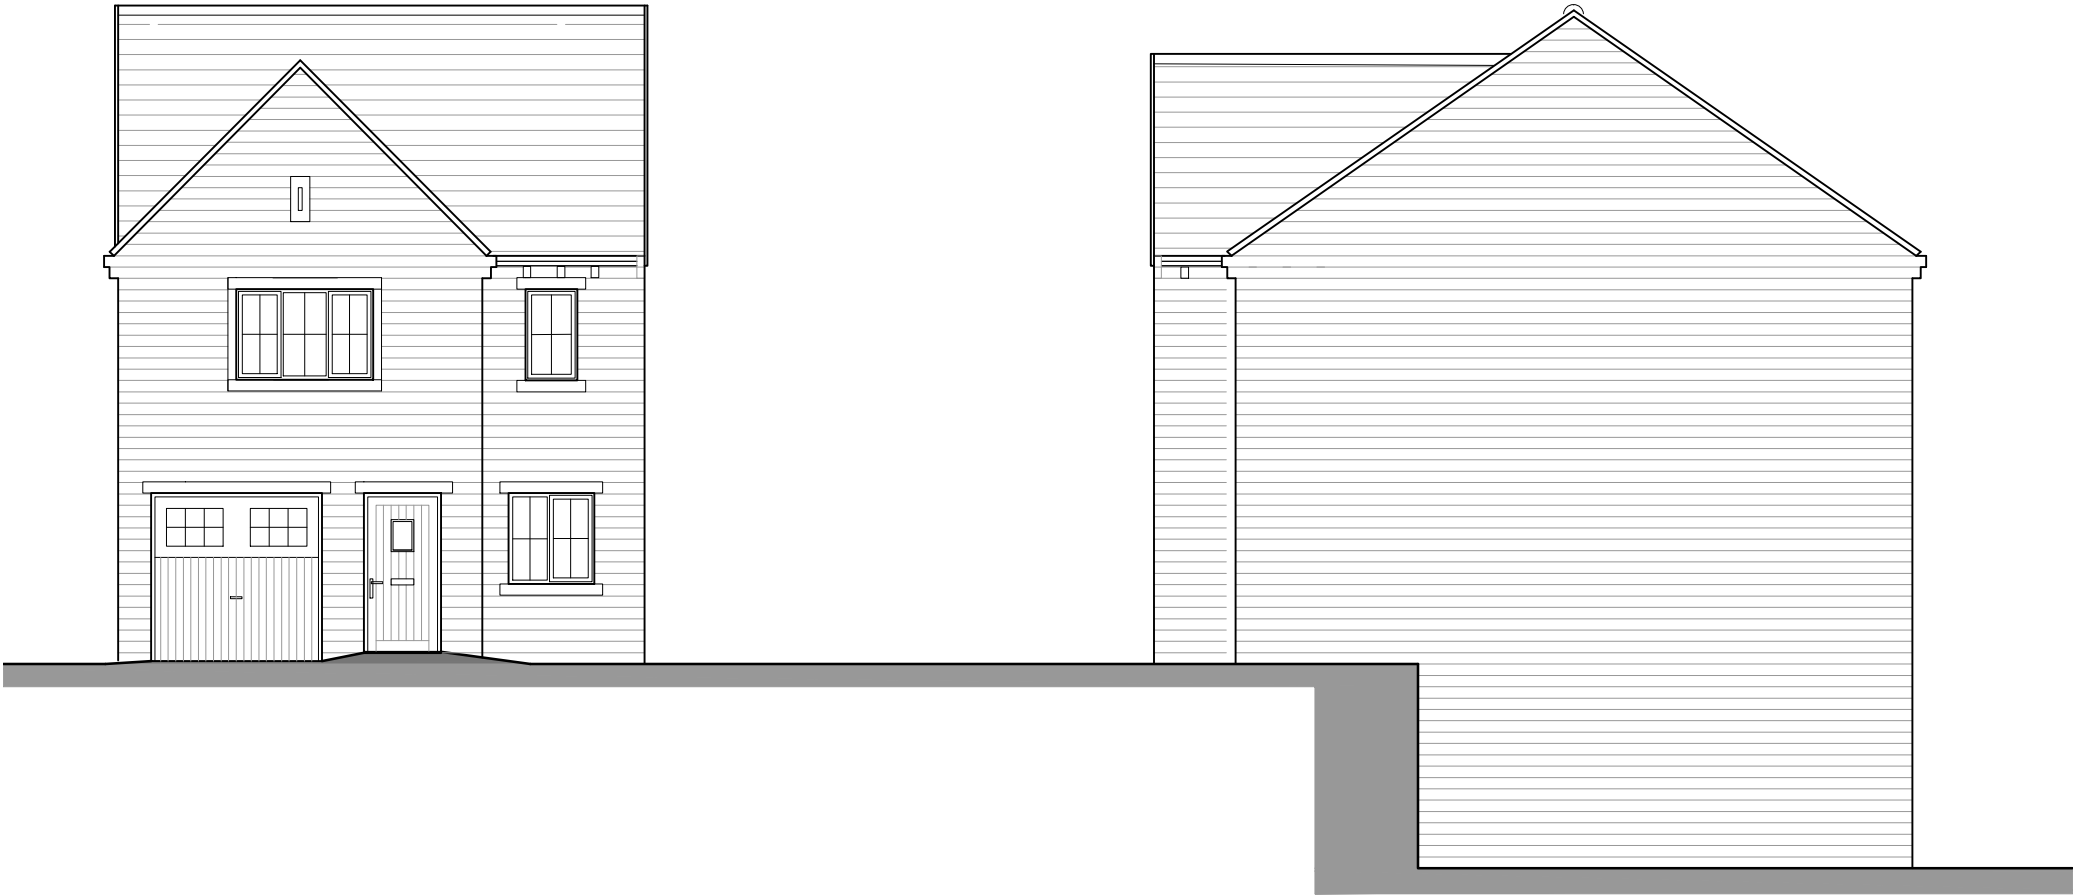


FRONT ELEVATION

AS
PLOT 30, 31, 32, 33



LH SIDE ELEVATION

AS
PLOT 30, 31, 32, 33

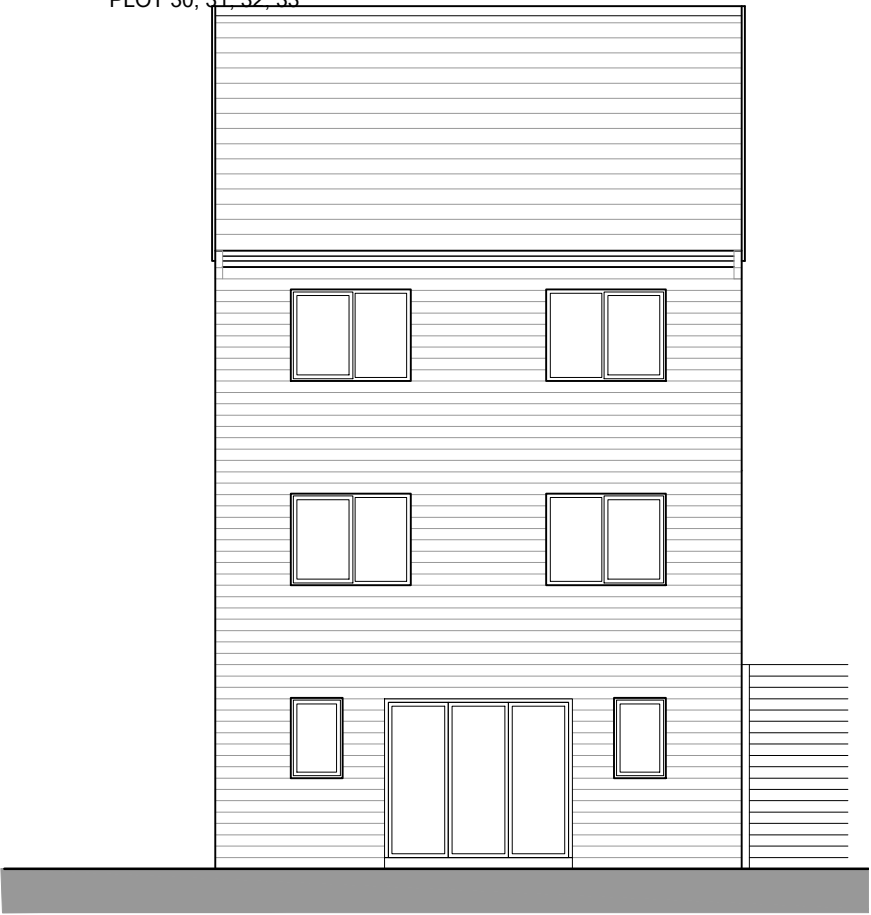

REAR ELEVATION

AS
PLOT 30, 31, 32, 33

Date	Description	Rev	House Type	Thorpe Arch Grange Walton Road Thorp Arch LS23 7BA	Scale @ A3	1:100	Date	18/03/21
			N306		Drawn	JL	Checked	
			Drawing Title Elevations		Drawing No. TS-N306.04			
			Site Thurlistone		Rev.			



01937 543599
www.newethomes.co.uk