


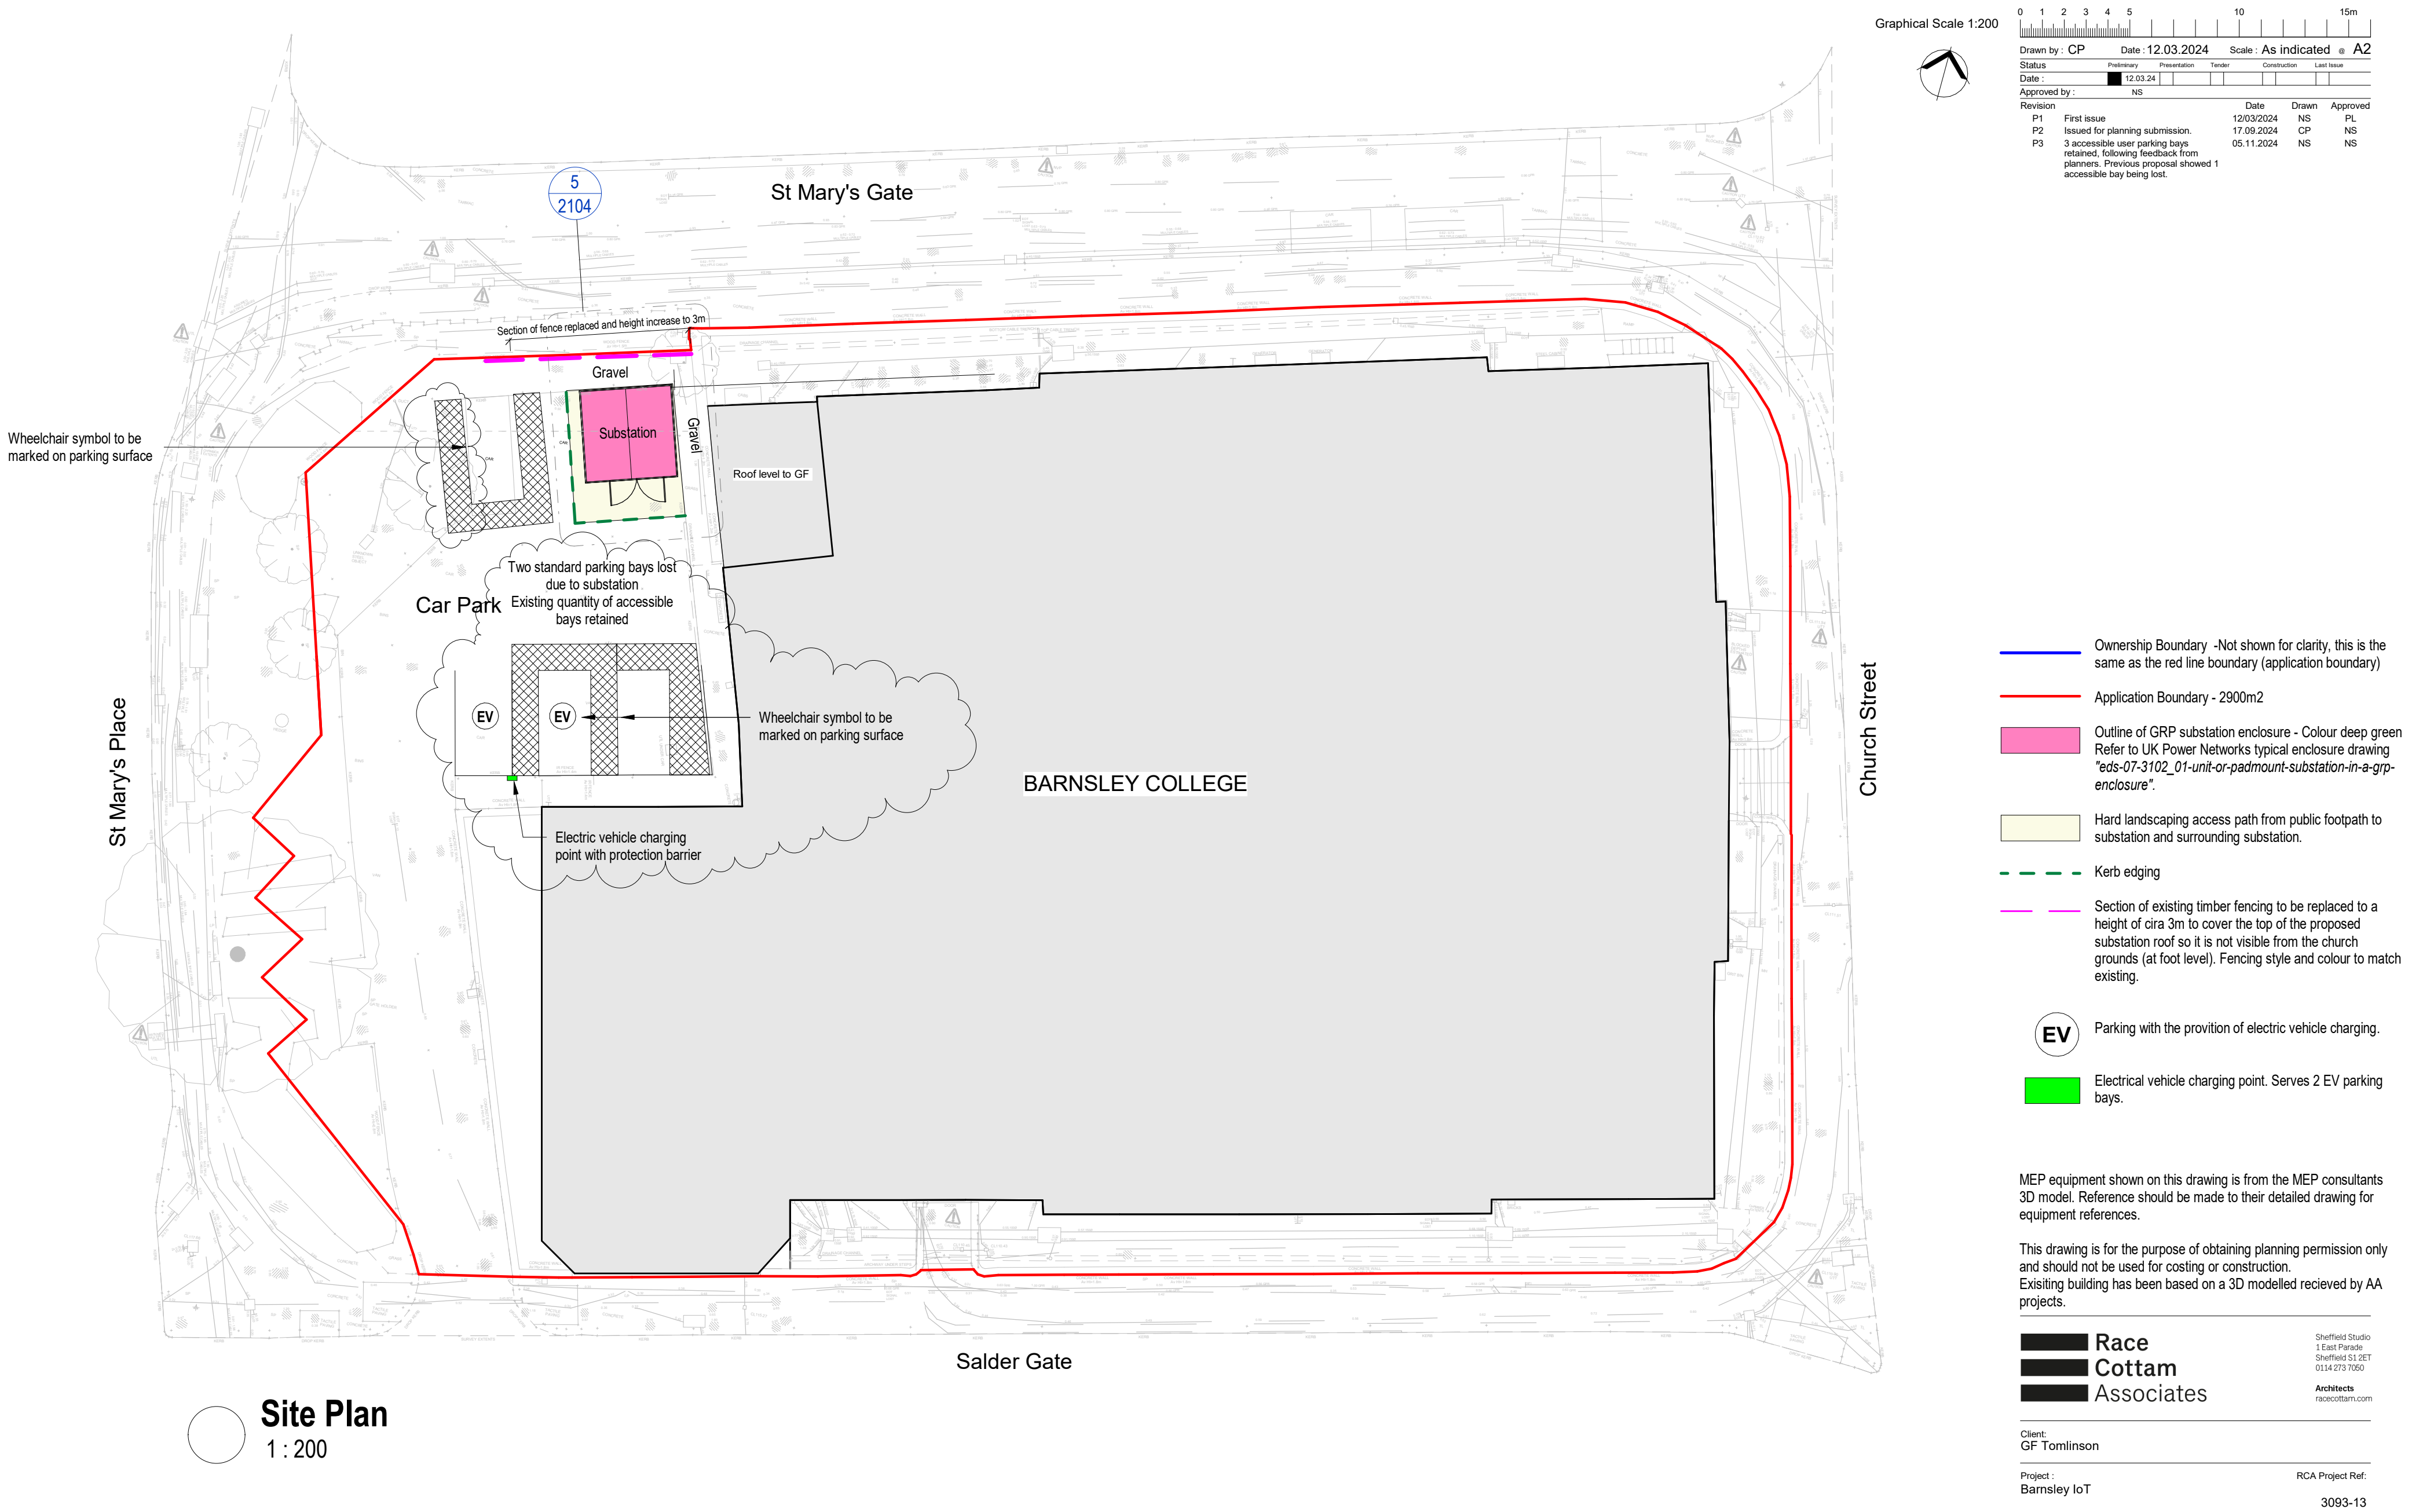

Site Plan
1 : 200

**Race
Cottam
Associates**

Sheffield Studio
1 East Parade
Sheffield S1 2ET
0114 273 7050

Architects
racecottam.com

Client:
GF Tomlinson

Project :
Barnsley IoT

RCA Project Ref:
3093-13

Drawing Title : Proposed Site Plan						
Drawing Number:						
BIOT	RCA	XX	XX	D	A	0104
Project Code	Originator	Volume	Level	File Type	Role	Number
Status:	Subsidiary Description:		Revision Description:		Revision	
S5	Stage Approval		PRELIMINARY		P3	