




Front Elevation

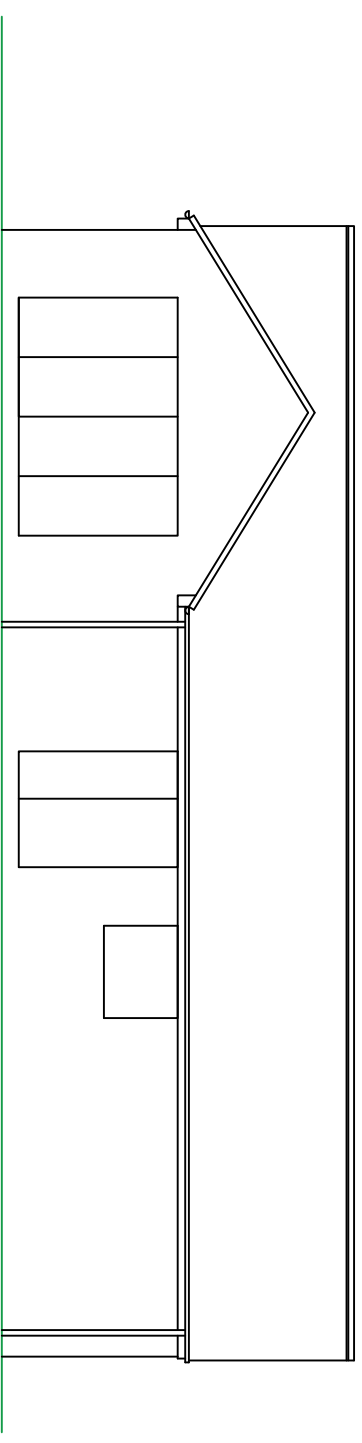

Rear Elevation

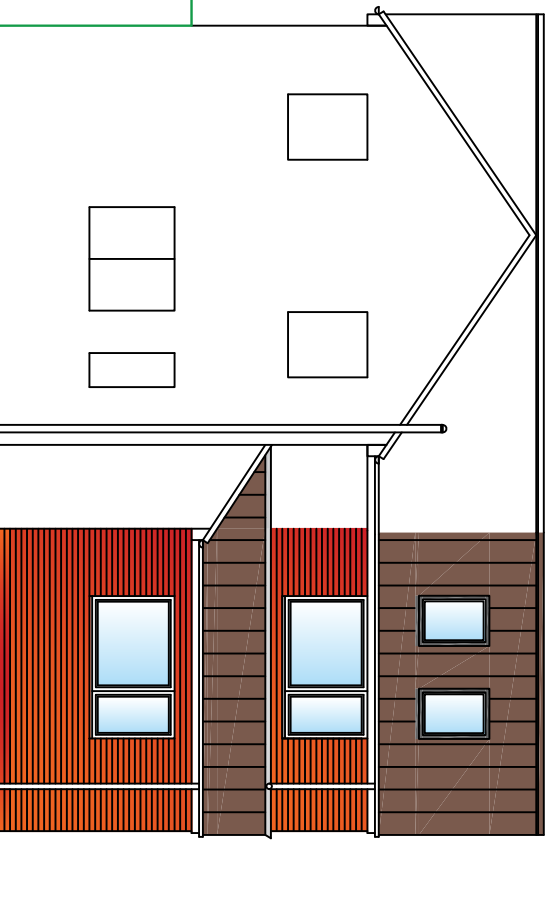

Side Elevation

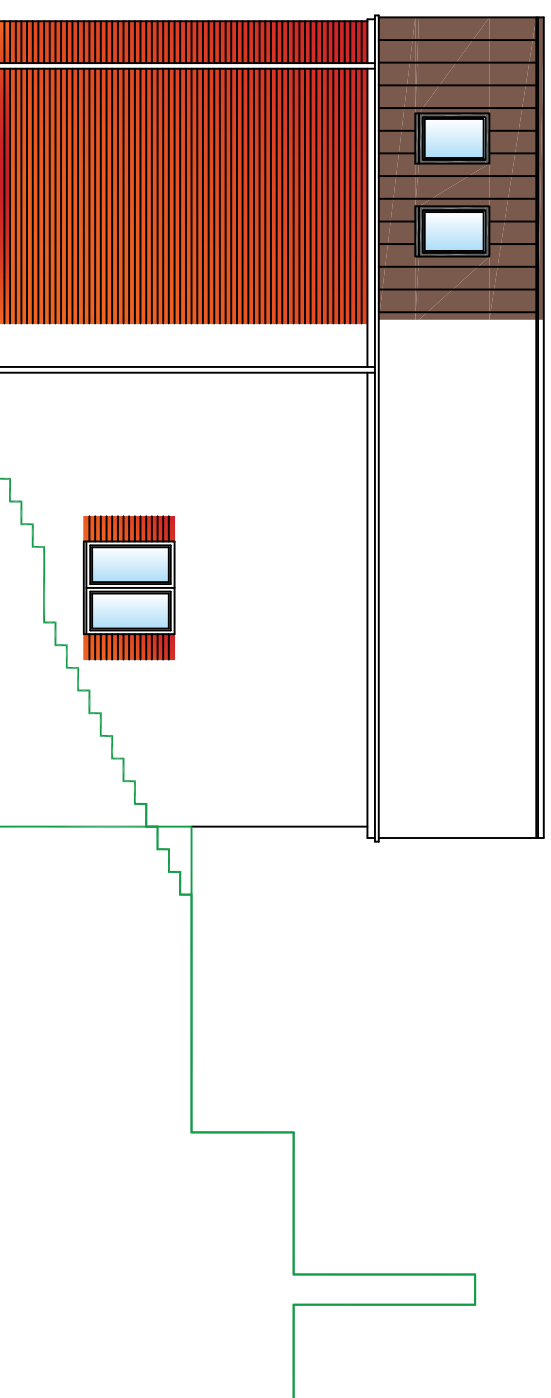

Side Elevation

Proposed Elevations

PROPOSAL
Proposed construction of two storey extension to front elevation, partial remodel of internal floor plans & all associated works to property.

Project Number: **4FA336**

Project Address: 1 Grove St ,Worsbrough Dale, Barnsley, S70 4SN

Client Name: Mr Paul Radley

Drawing Number: **04**

Drawn By: A/C

Scale: 1:100 @ A3

Date Drawn: January 2023

Planning Number

B.Regs Number

Revision:

A

Description: Circle Window added as per clients request

B

Description: Drawing submitted as part of a Planning Application

Date:

30.01.23

31.01.23

4 Front Architecture

East View, 82 Pitt St.
Eckington, Sheffield,
S21 4EZ
Tel: 01246 435480
Mob: 07743 064486

email: architecture.4front@gmail.com